

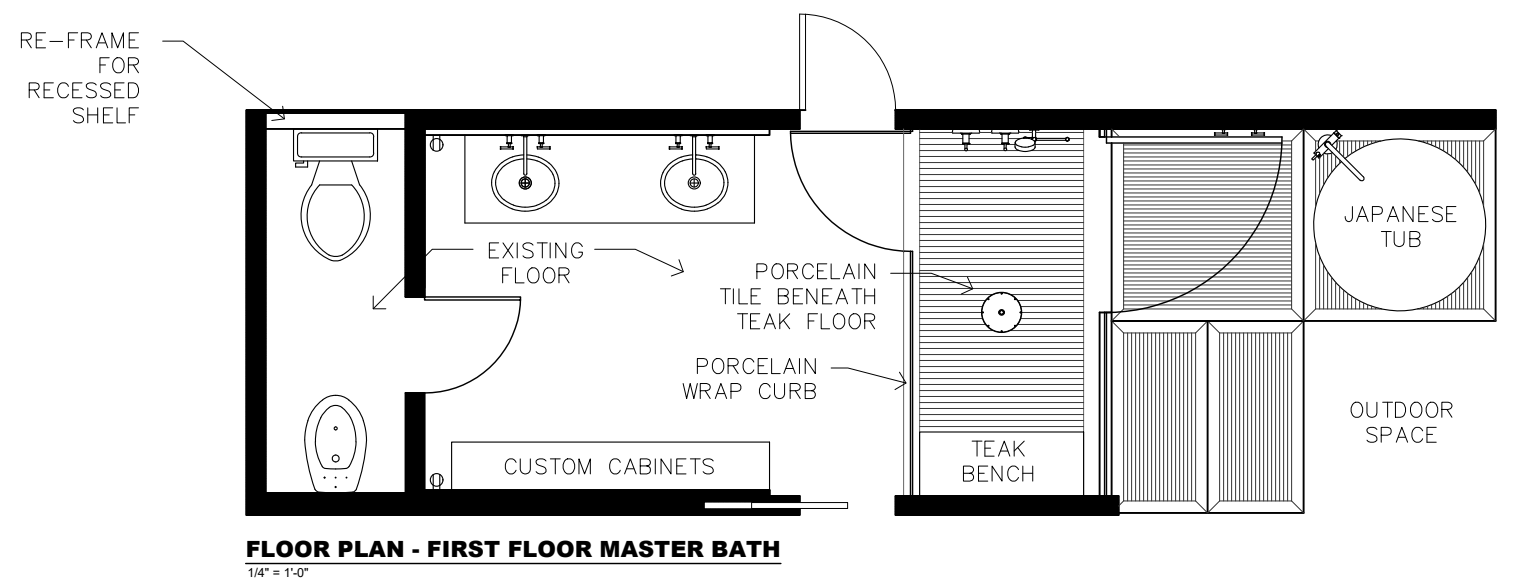
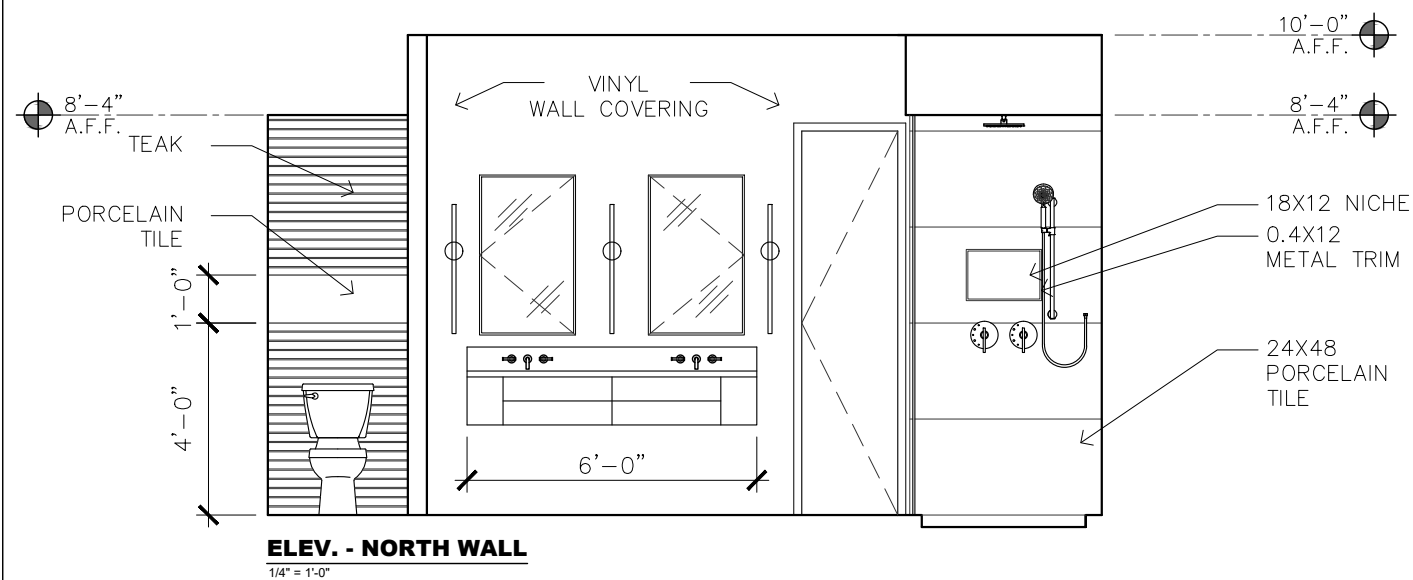
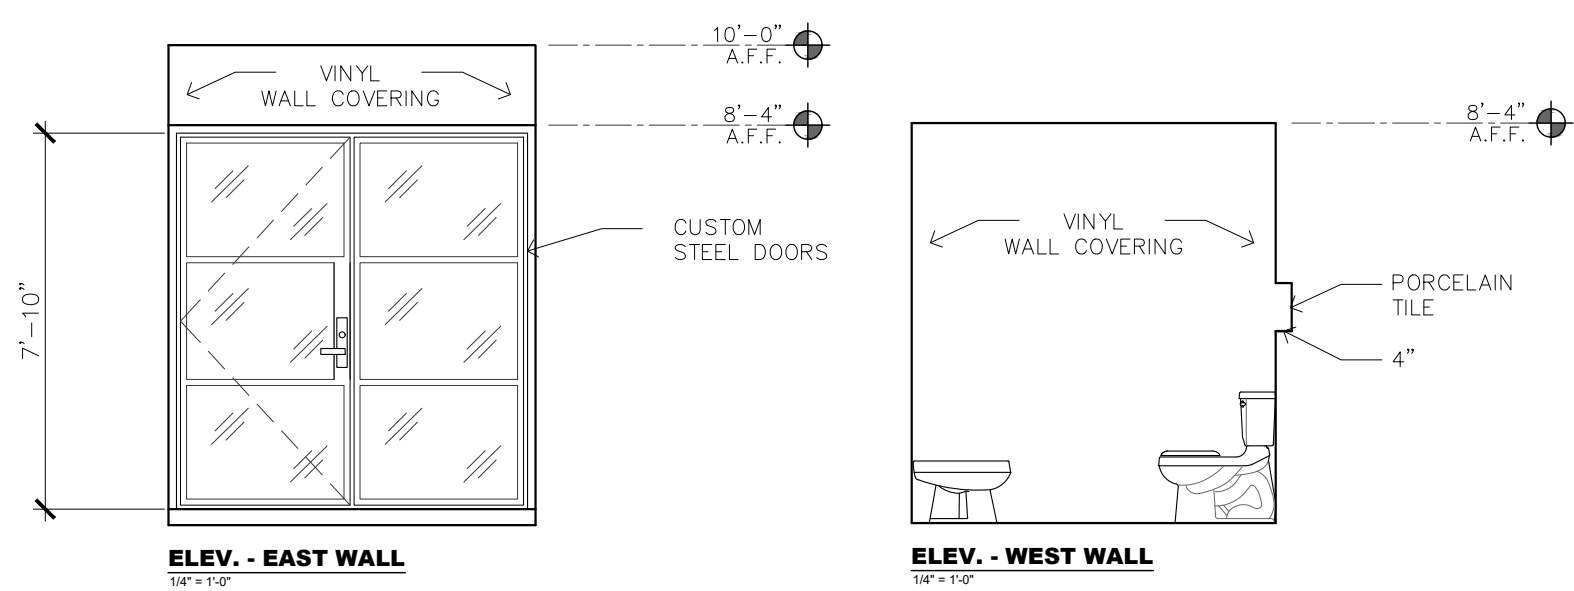
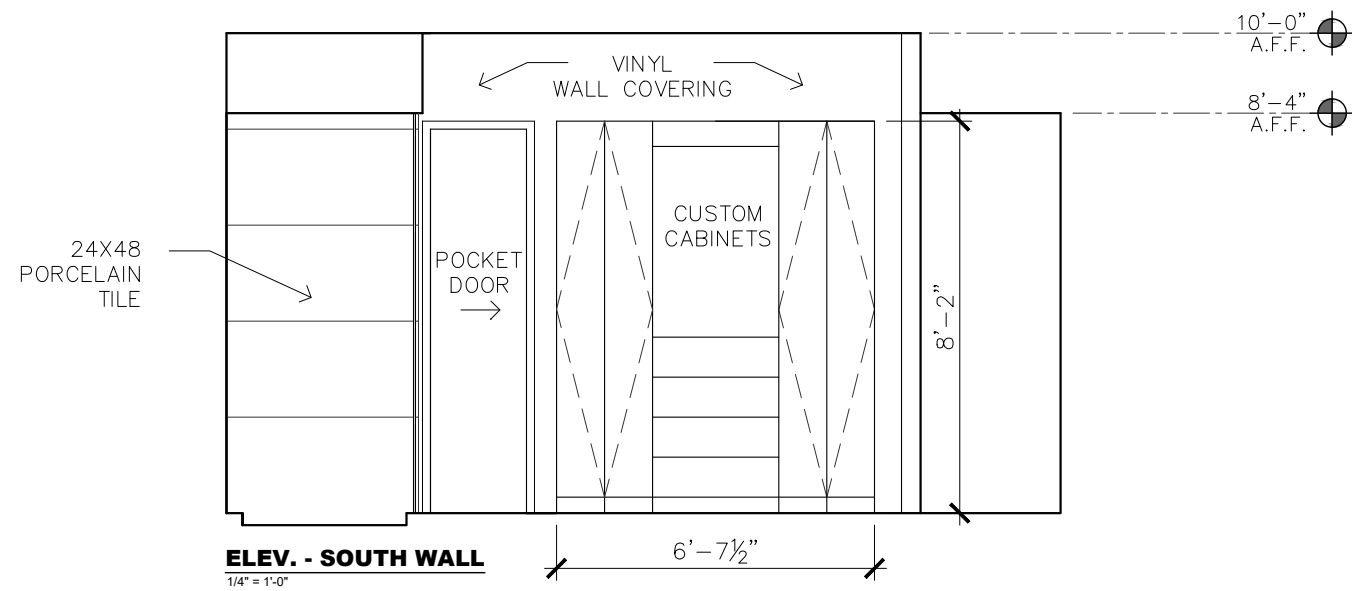
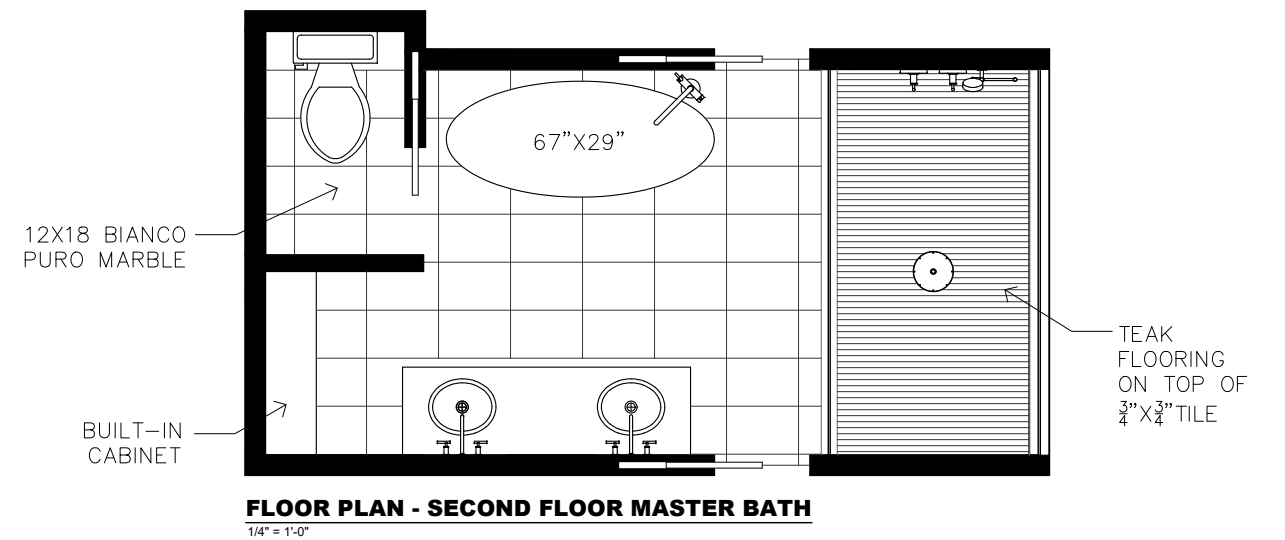
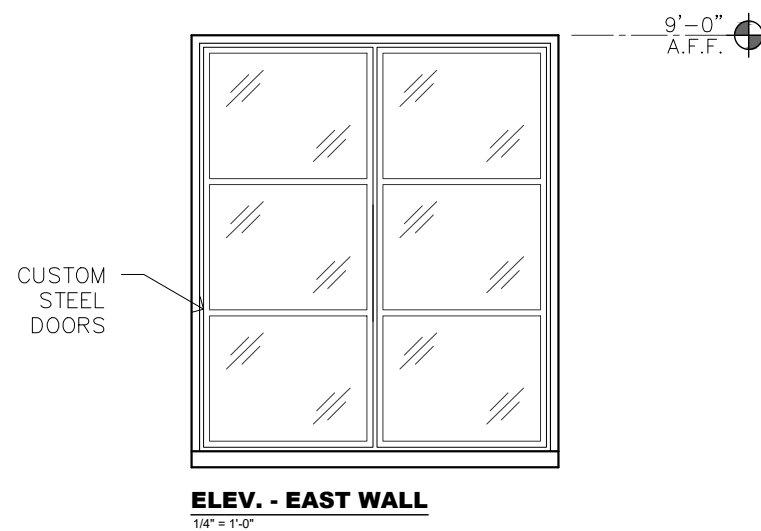
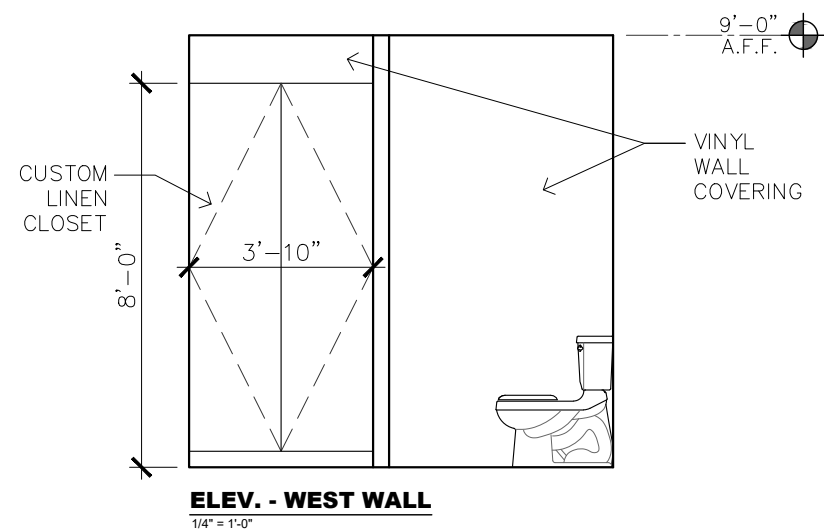


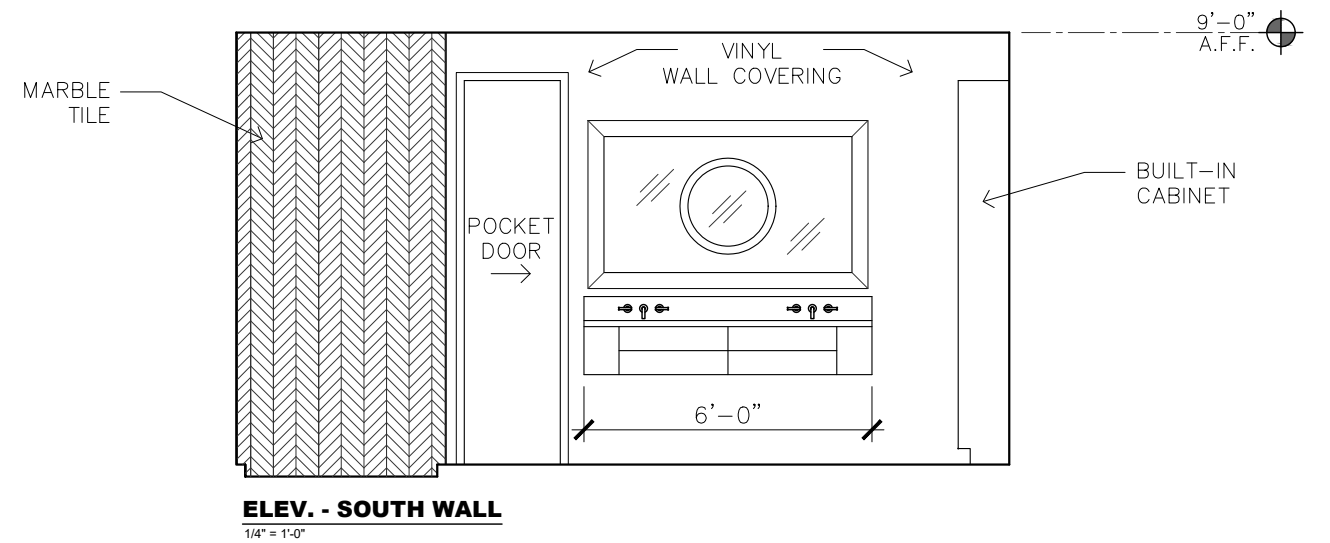


PROJECT: LOMBARDI
 DESCRIPTION: MASTER BATHROOM – FIRST FLOOR
 SCALE: 1/4" = 1'-0"
 DATE: 06-25-2020

ID 1.0

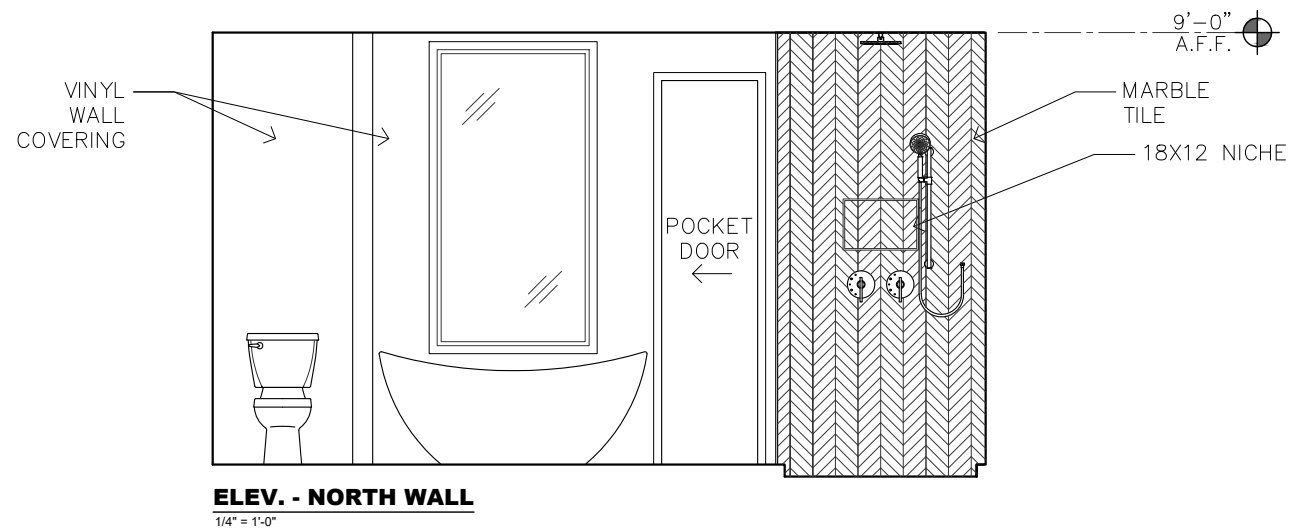


PROJECT:	LOMBARDI
DESCRIPTION:	MASTER BATHROOM – SECOND FLOOR
SCALE:	1/4" = 1'-0"
DATE:	06-25-2020


ID 1.0

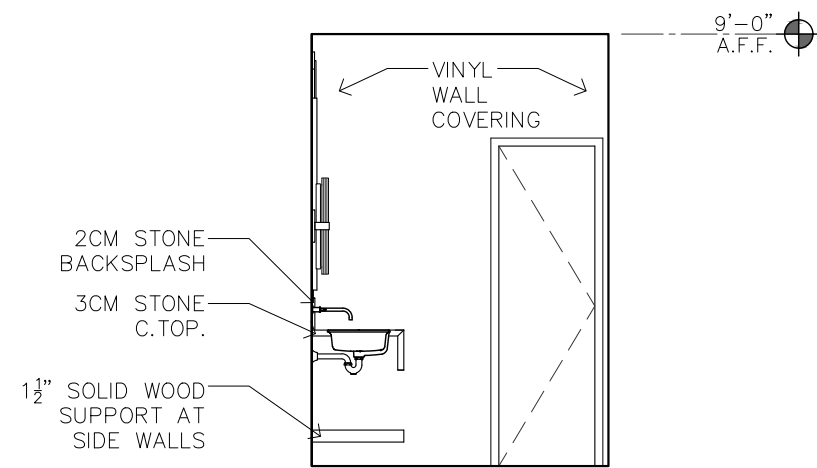


ELEV. - NORTH WALL
1/4" = 1'-0"

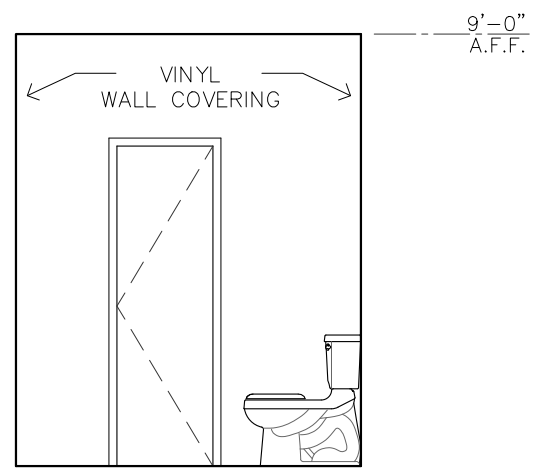


ELEV. - EAST WALL
1/4" = 1'-0"

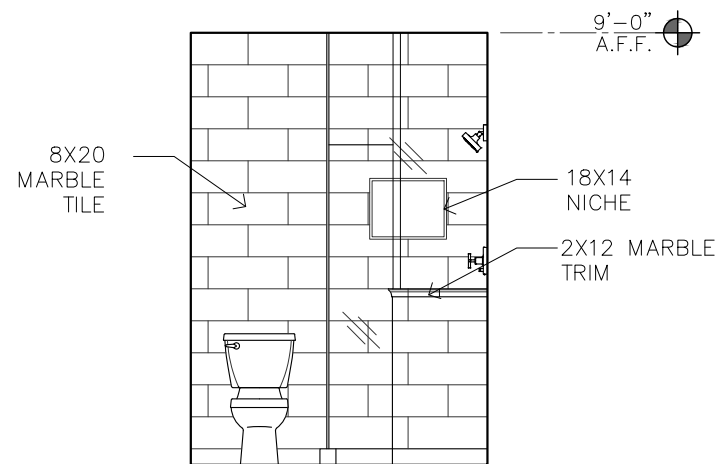

ELEV. - SOUTH WALL
1/4" = 1'-0"

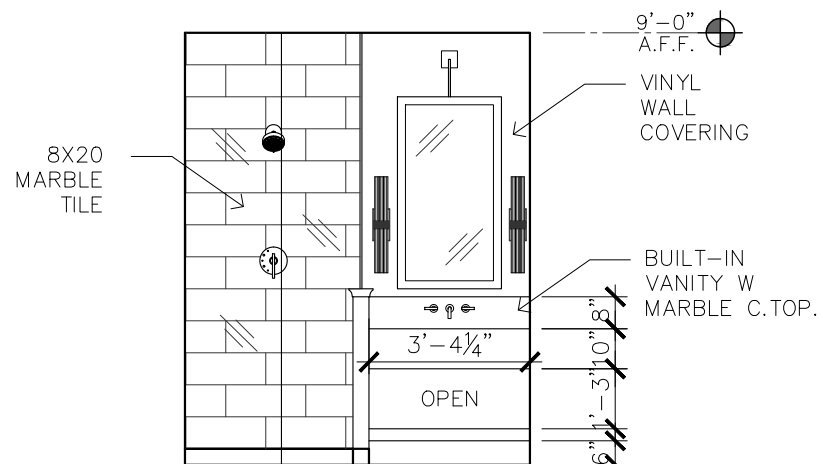

ELEV. - WEST WALL
1/4" = 1'-0"

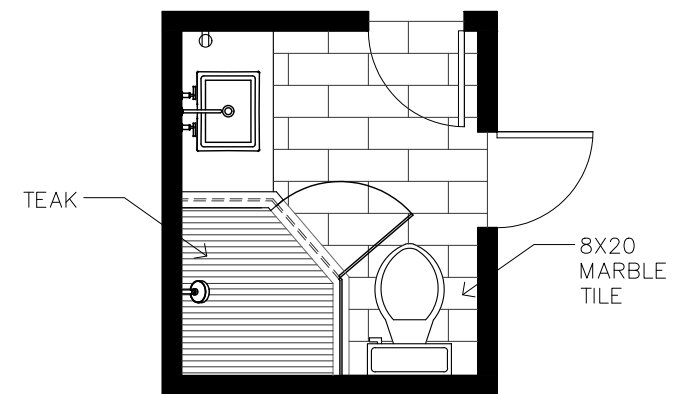

FLOOR PLAN - GUEST BATHROOM
1/4" = 1'-0"



PROJECT:	LOMBARDI
DESCRIPTION:	GUEST BATHROOM
SCALE:	1/4" = 1'-0"
DATE:	06-25-2020

ID 1.0