


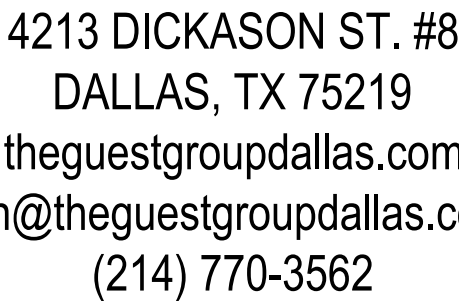

CONSTULTANT

#	DATE
---	------

ID0.0

Page 1

3/8/2019

EQUIPMENT SCHEDULE							
ID	ITEM	QTY	DESCRIPTION		LOCATION	SOURCE	POWER REQUIREMENTS
1	REFRIGERATION	1	True Reach-in 2-section refrigerator w/ glass and 2 solid half doors, aluminum interior and chrome shelves		BAR	Restaurant Supply, Item#262149, MFG: #STA2R-2HG/2HS	9.1 AMPS, 115 VOLTS.
2	EXISTING REFRIGERATION	2			BAR		
3	EXISTING DRAFT TOWER	1			BAR		
4	3 COMPARTMENT SINK	1	Empura stainless steel 3 compartment commercial sink w/ two drainboards		BAR	Restaurant Supply, Item #84478, MGF: #EMFC-3-1824LR	no power required.
5	30" DRAIN RACK	1	John Boose stainless slim line 30" underbar drain board w/ galvanized legs		BAR	Restaurant Supply, Item #294342, MFG: EUDB-3018, GTIN: #0662969446864	no power required.
6	DUMP SINK	2	Krowne Royal 1800 series 12" blender station and dump sink w/ wall mount faucet		BAR	Restaurant Supply, Item #3575, MFG: #KR18-12BD	no power required.
7	SATATION	2	Krowne, Royal 2100 series 36" multi station ice bin w/ insulated bottle storage and cover		BAR	Restaurant Supply, Item #3829, MFG: #KR21-M36R	no power required.
8	HAND SINK	2	Empura wall mounted hand sink w/ goose neck faucet and side splash		BAR	Restaurant Supply, Item # 401265, MFG: #E-HS153PWF	no power required.
9	GLASS RACKS	2					
10	42" REACH IN COOLER	1	Perlick flat top bottle cooler in stainless steel		BAR	Restaurant Supply, Item #88645 MFG: BC48-STK	5.2AMP, 115VOLTS.

6/3/2019

DR. NO.	DESCRIPTION	HARDWARE REQUIREMENTS
---------	-------------	-----------------------

[illegible]

6/3/2019

FINISH SCHEDULE	
ROOM	DESCRIPTION
ENTRY & WINE ROOM	FLOOR TILE: MARBLE MOSAIC 3/4" X3/4" CUSTOM PATTERN COLORS: WHITE, RED, AND GREEN, GROUT: POLYBLEN XXXX TBO.
	BASE WOOD: 1X4 SOLID WALNUT TO MATCH EXISTING, CLEAR SATIN FINISH.
	WALLS WOOD: EXISTING WALNUT TRIMBOARD, CLEAR SATIN FINISH.
	CEILING GYD: 80, PLASTER TEXTURE.
	GLASS: BUTT GLAZED WINDOW SYSTEM W/ BOTTOM AND TOP RAILS, FINISH: BRUSHED STAINLESS STEEL.
	WOOD: WINE RACKS AMERICA, VINTAGE VIEW FLOOR TO CEILING 3 BOTTLE DEEP FRANK 8" SATIN BLACK FINISH.
	ACoustIC PANEL: ACoustICAL ART CONCEPTS, AKUPANEL WALNUT, CONTACT: 336.786.6254, acousticalartconcepts.com .
	WOOD: 1X2 SOLID WALNUT TO MATCH EXISTING WALNUT, CLEAR SATIN FINISH.
	WALNUT TAMBOUR: SURFACONS SOLUTION, 3/4" VENEERED TAMBOUR 4" X 8" PANELS T231, SURFACE MOUNTED, CLEAR SATIN FINISH.
	CROWN: 1X4 WALNUT, CLEAR SATIN FINISH.
	TILE: TO BE REPAIRED OR REPLACED, MATCH EXISTING QUARRY TILE.
	BASE TILE: TO BE REPAIRED OR REPLACED, MATCH EXISTING QUARRY TILE.
	WALLS WOOD PANEL, MATCH EXISTING WALNUT TRIMBOARD, CLEAR SATIN FINISH.
	STONE: FLOOR AND DECOR, ROCK RIDGE VALENTINO WHITE SPLIFFACE MARBLE PANEL LEDGER SKU11008713, 6X24, ENHANCING EXISTING FINISH.
BAR	SHELVES: 3/4" GLASS SHELVES WITH POLISHED FAT EDGE SUPPORTED BY 2" ROUND STEEL, TUBE VERTICAL POST W/ 1" SOLID ROUND IRON, PRESS, PAINT: SHERWIN WILLIAMS SWXXXX "TBO" FLAT FINISH.
	MILKMOYK: MATCH EXISTING WALNUT, CLEAR SATIN FINISH.
	BACK BAR COUNTER: TBL, STONE TBL.
	FRONT BAR COUNTER: (BAR) TOP: EXISTING WOOD TO BE REFINISHED.
	INSIDE FRONT DE WALL: EPS PANELS, WHITE PANELS AND COORDINATED TRIM STRIPS AS NEEDED, COLOR: BLACK.
	OUTSIDE FRONT DE WALL: WOOD BASE, 1X6 SOLID POPLAR PAINT: SHERWIN WILLIAMS SWXXXX "TBO" GLOSS FINISH.
	WOOD: SOLID POPLAR ALTERNATING 1X6 AND CHAIR RAIL PAINT: SHERWIN WILLIAMS SWXXXX "TBO" GLOSS FINISH.
	WOOD S&L: 1X2 STEEL, TUBE PAINT: BLACK SATIN FINISH.
	CEILING WOOD: SAME AS ENTRY.
	CROWN: SAME AS ENTRY.
	BAR DRINKING WOOD: EXISTING WOOD FLOORING, REFINISH STAIN TBO.
	BASE WOOD: SAME AS ENTRY.
	WALLS WOOD PANEL, MATCH EXISTING WALNUT WANSOFT, CLEAR SATIN FINISH.
	WINE ROOM: GLASS: SAME AS ENTRY.
	LIGHT BOX & WINE DISPLAY ABOVE BANQUETTE WOOD: SOLID WALNUT 1.5"X4" / CLEAR SATIN FINISH.
DINING I	CEILING: GLASS, 1"1 PROSTED PLEXI-GLASS.
	LEATHER HANGERS, BY OWNER.
	CEILING WOOD: SAME AS ENTRY.
	CROWN: SAME AS ENTRY.
	WALLS WOOD: SAME AS ENTRY.
	WOOD PANEL: SAME AS BAR DRINKING.
	GYD: 80, SAME AS ENTRY.
	LIGHT BOX & WINE DISPLAY ABOVE BANQUETTE WOOD: SOLID WALNUT 1.5"X4" / CLEAR SATIN FINISH.
	MIRROR: BEVELED ANTIQUE MIRROR.
	GLT: 80, PLASTER TEXTURE PAINT: SHERWIN WILLIAMS SWXXXX "TBO" FLAT FINISH.
	WOOD: WANSOFT, 2X10 SOLID WALNUT, CLEAR SATIN FINISH.
	ACoustIC PANEL: ACoustICAL ART CONCEPTS, AKUPANEL WALNUT, CONTACT: 336.786.6254, acousticalartconcepts.com .
	WOOD: SAME AS BAR DRINKING.
	BASE WOOD: SAME AS BAR DRINKING.
	WALLS WOOD PANEL, SAME AS BAR DRINKING.
CORRIDOR	GYD: 80, SAME AS ENTRY.
	ACoustIC PANEL: JBXND WALL, SAME AS ENTRY.
	WOOD: SAME AS ENTRY.
	WALNUT TAMBOUR: SAME AS ENTRY.
	CROWN: SAME AS ENTRY.

1

6/3/2019

[illegible]


2

THE PALACE
LIGHTING FIXTURE SCHEDULE
6/3/2019

TYPE	MANUFACTURER	DESCRIPTION	CATALOG	LAMP	WATTAGE	VOLT	DIMMING PROTOCOL	NOTES
A	LITHONIA	RECESSED ADJUSTABLE 2 INCH RETROFIT DOWNLIGHT, DAMP LOCATION RATED, SPOT BEAM	2LEDORVIER G2 16LM MVOLT Z1 2 LEDTRIM G2 ADJ 27K 90CRI SP FINISH	2700K INTERGAL LED	7.5W	120V		0-10V
B	LITHONIA	RECESSED ADJUSTABLE 2 INCH RETROFIT DOWNLIGHT, DAMP LOCATION RATED, NARROW FLOOD BEAM	2LEDORVIER G2 16LM MVOLT Z1 2 LEDTRIM G2 ADJ 27K 90CRI NFI FINISH	2700K INTERGAL LED	7.5W	120V		0-10V
C	LITHONIA	RECESSED DOWNLIGHT 3 INCH RETROFIT KIT, 30 DEGREE BEAM SPREAD, 35 DEGREE TILT ADJUSTMENT	LK3 G FINISH LED LP1 30K 120V	3000K INTERGAL LED	4.5W	120V		0-10V
D	LEDI	TAPE LIGHT, RECESSED FROSTED LENS CHANNEL, LENGTH, CONNECTIONS, AND ACCESSORIES PER CONTRACTOR	W4-NUDE-36-8L-K LENGTH II C-BA-HSG-LENGTH 36'-010V II DR-XW-24VDC-U-2-10	22W/2FT INTERGAL LED	24V DC			0-10V
E	LIGHTOLOGY	TUBE DARK SKY OUTDOOR WALL SCONCE, WHITE, 9Wx5Wx9D	WS-W2605	3000K INTERGAL LED	18W	120v		
F	LITHONIA	RECESSED 2X4 FLAT PANEL, EDGE LIT, DAMP LOCATION RATED	EPANEL 2X4 3000LM 80CRI 35K MIN/10 ZT FINISH	3500K INTERGAL LED	38.8W	120/277V		0-10V
G	LITHONIA	RECESSED 2X4 FLAT PANEL, EDGE LIT, GASKETED, POLYCARBONATE LENS	2GT-L 48L FW E21 LP83 ASB	3500K INTERGAL LED	34.1W	120/277V		0-10V
H	LITHONIA	RECESSED ADJUSTABLE 2 INCH RETROFIT DOWNLIGHT, DAMP LOCATION RATED, FLOOD BEAM	2LEDORVIER G2 16LM MVOLT Z1 2 LEDTRIM G2 ADJ 27K 90CRI FL FINISH	2700K INTERGAL LED	7.5W	120V		0-10V
I	NOT USED FOR CLOSET	SURFACE MOUNTED LED PAPER FOR BACKLIGHTING	TR IN 300 ZT R2 TACC INT CUD 300 27K T TOL T10 TACC-BTR K CPRS400 50V CCT SET DALI 88V	2700K INTERGAL LED	3 WATTS/FOOT	120		0-10V
K	DIMF	SURFACE MOUNTED CYLINDER SPOT DISTRIBUTION	DOCK SW 8 07 25 W	2700K INTERGAL LED	10.8 WATTS	0 MVOLT		TRIACELV
L	TARGETTI	LINE VOLTAGE TAPE LIGHT / UNDERCABINET	DL 120-A7 30' LENGTH DL 120 CHAN C1 1M	2700K INTERGAL LED	3.6 WATTS/FT	120V		ELV
M	LITHONIA	RECESSED ADJUSTABLE 2 INCH RETROFIT DOWNLIGHT, DAMP LOCATION RATED, NARROW FLOOD BEAM	2LEDORVIER G2 16LM MVOLT Z1 2 LEDTRIM G2 ADJ 27K 90CRI NFI FINISH	2700K INTERGAL LED	7.5W	120V		0-10V
N	CIRCA LIGHTING	HALCYON RECTANGLE SCONCE, AGED BRASS, 14"X6.92"X4.57D	HW 22914AG	E12 CANDELABA	60W	120V		
O	CIRCA LIGHTING	UTAH OODS ZENITH SCONCE, 14"XW 25TH, GOLD FINISH, FROSTED GLASS	RW 4055A-FR	C12 WALL LESS	FIXTURE WATTAGE 80W	120V		
P	VISUAL COMFORT	THOMAS OBRIEN REED PENDANT, HAND-RUBBED ANTIQUE BRASS AND NATURAL PAPER SHADE WITH BLACK TAPE	T080511HAB-NP/BT	(4) E26 KEYLESS	FIXTURE WATTAGE 200W	120V		
Q	CIRCA LIGHTING	HOOCH LANGE PENDANT, 18"X13.25" FINISH 821AB-WG	T08 5063821AB-WG	(2) E26 KEYLESS	FIXTURE WATTAGE 50W	120V		

ARCHITECTURAL LIGHTING ALLIANCE

1 OF 1

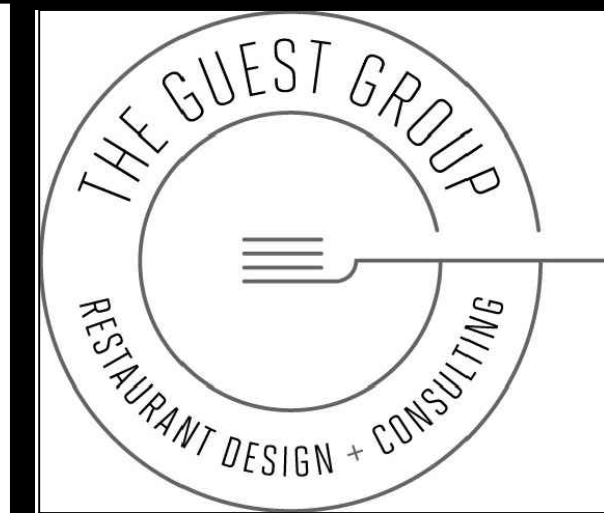

4213 DICKASON ST. #8
DALLAS, TX 75219
theguestgroupdallas.com
ron@theguestgroupdallas.com
(214) 770-3562

The Palace
142 W. Palace Ave.
Santa Fe - NM - 87501


CONSULTANT

REVISIONS	
#	DATE


DEMOLITION
PLAN

ID1.0

DATE: 06.03.2019

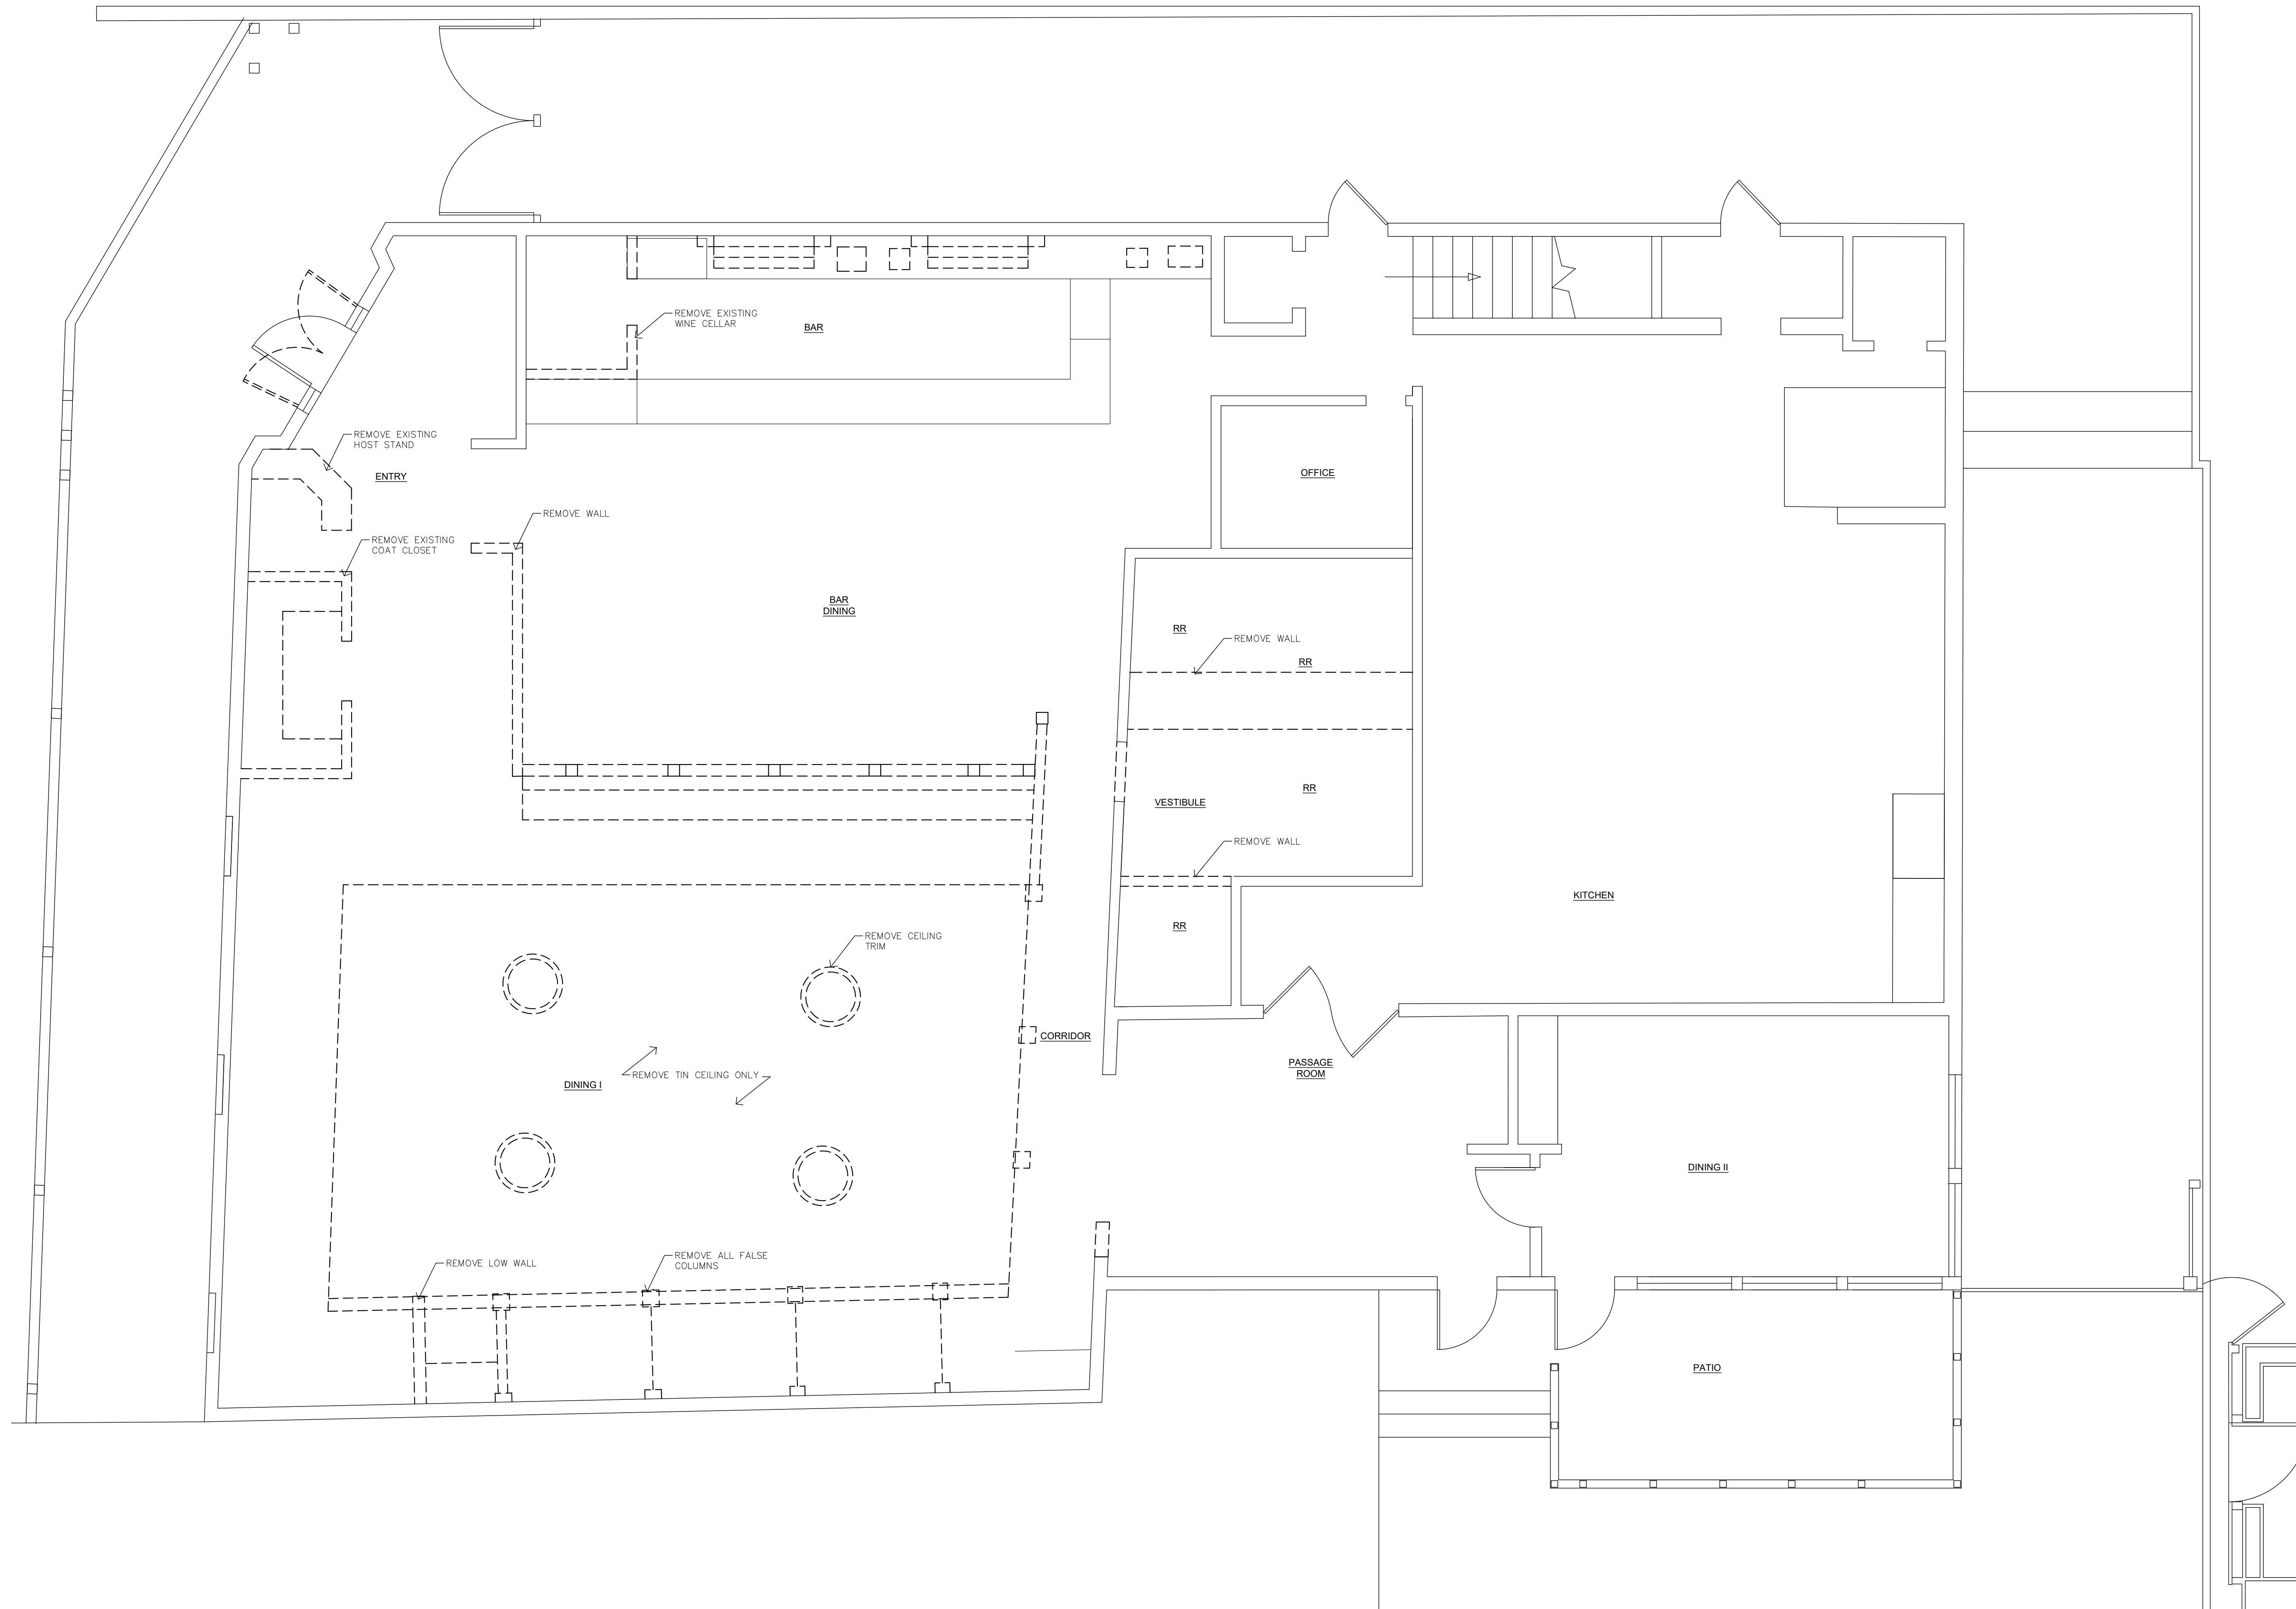

01 DEMOLITION PLAN
1/4" = 1'-0"

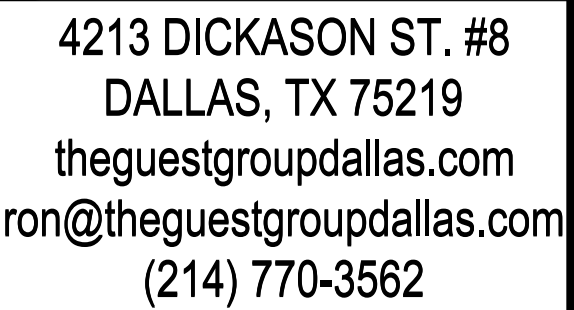

The Palace
142 W. Palace Ave.
Santa Fe - NM - 87501


CONSULTANT

[illegible]

CONSTRUCTION PLAN

ID2.0

DATE: 06.03.2019

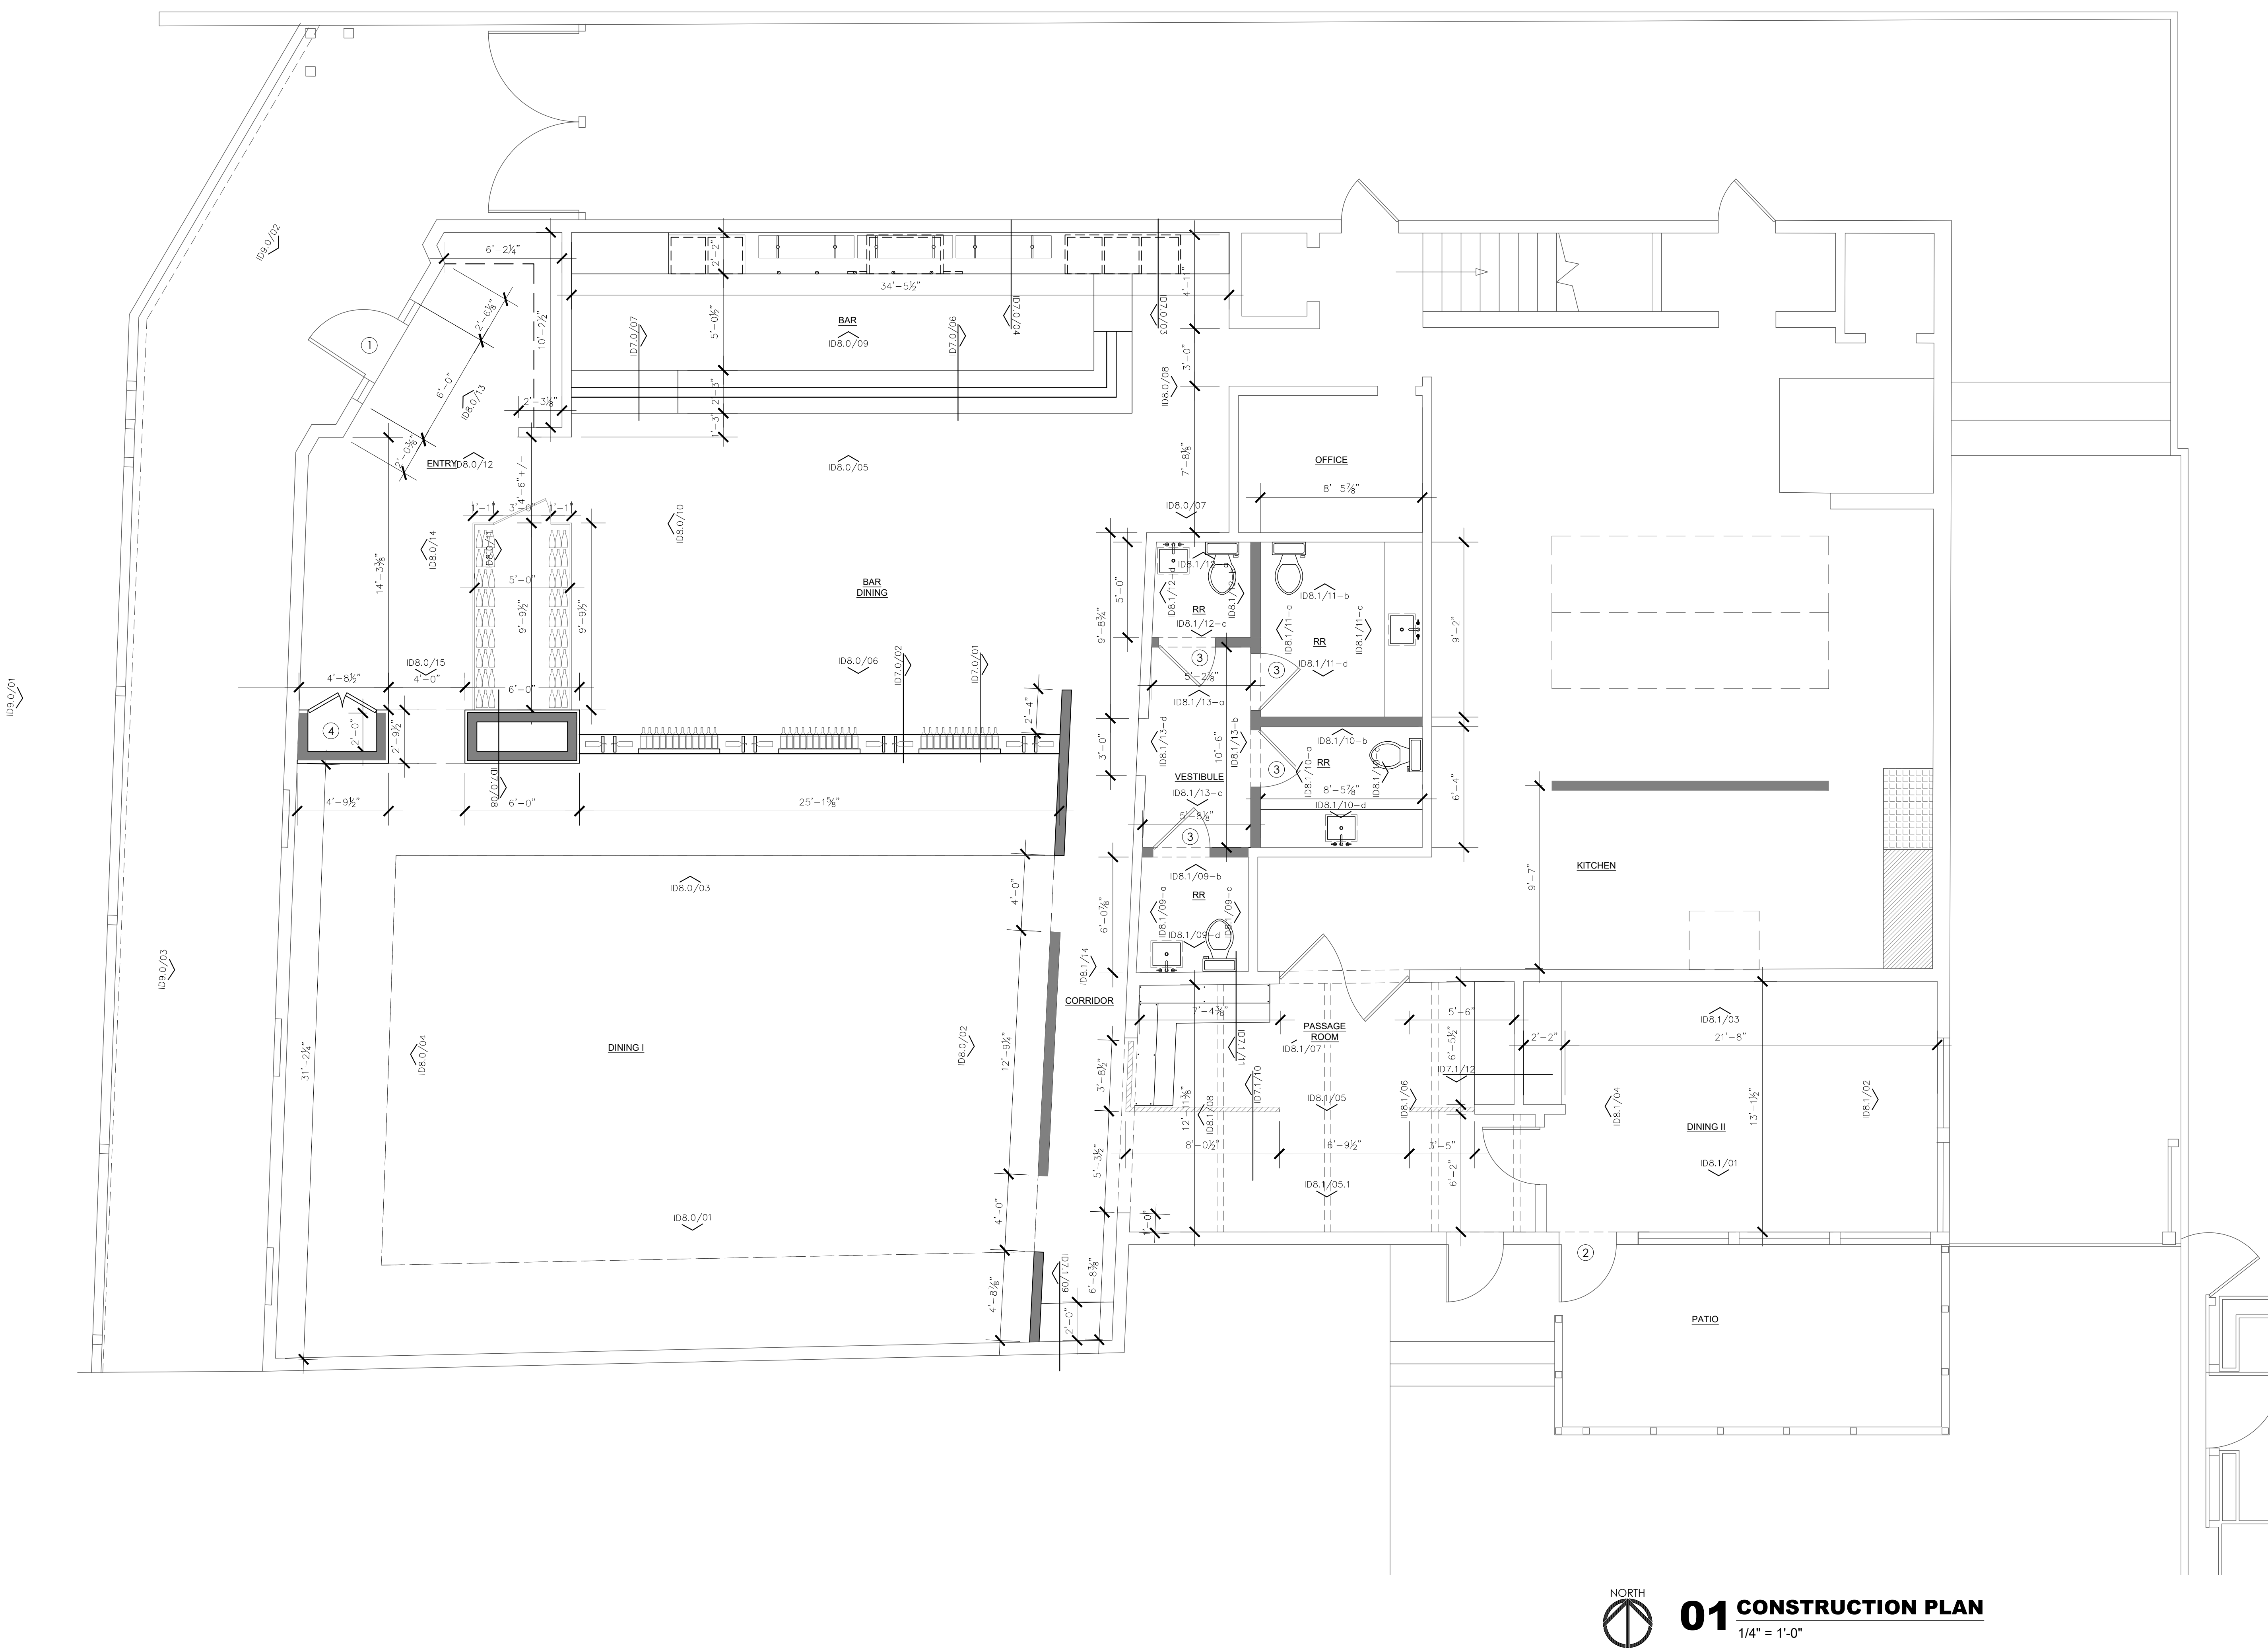



4213 DICKASON ST. #8
DALLAS, TX 75219
theguestgroupdallas.com
ron@theguestgroupdallas.com
(214) 770-3562

The Palace
142 W. Palace Ave.
Santa Fe - NM - 87501


CONSTULTANT

REVISIONS	
#	DATE

FLOOR FINISH
PLAN


ID3.0

DATE: 06.03.2019

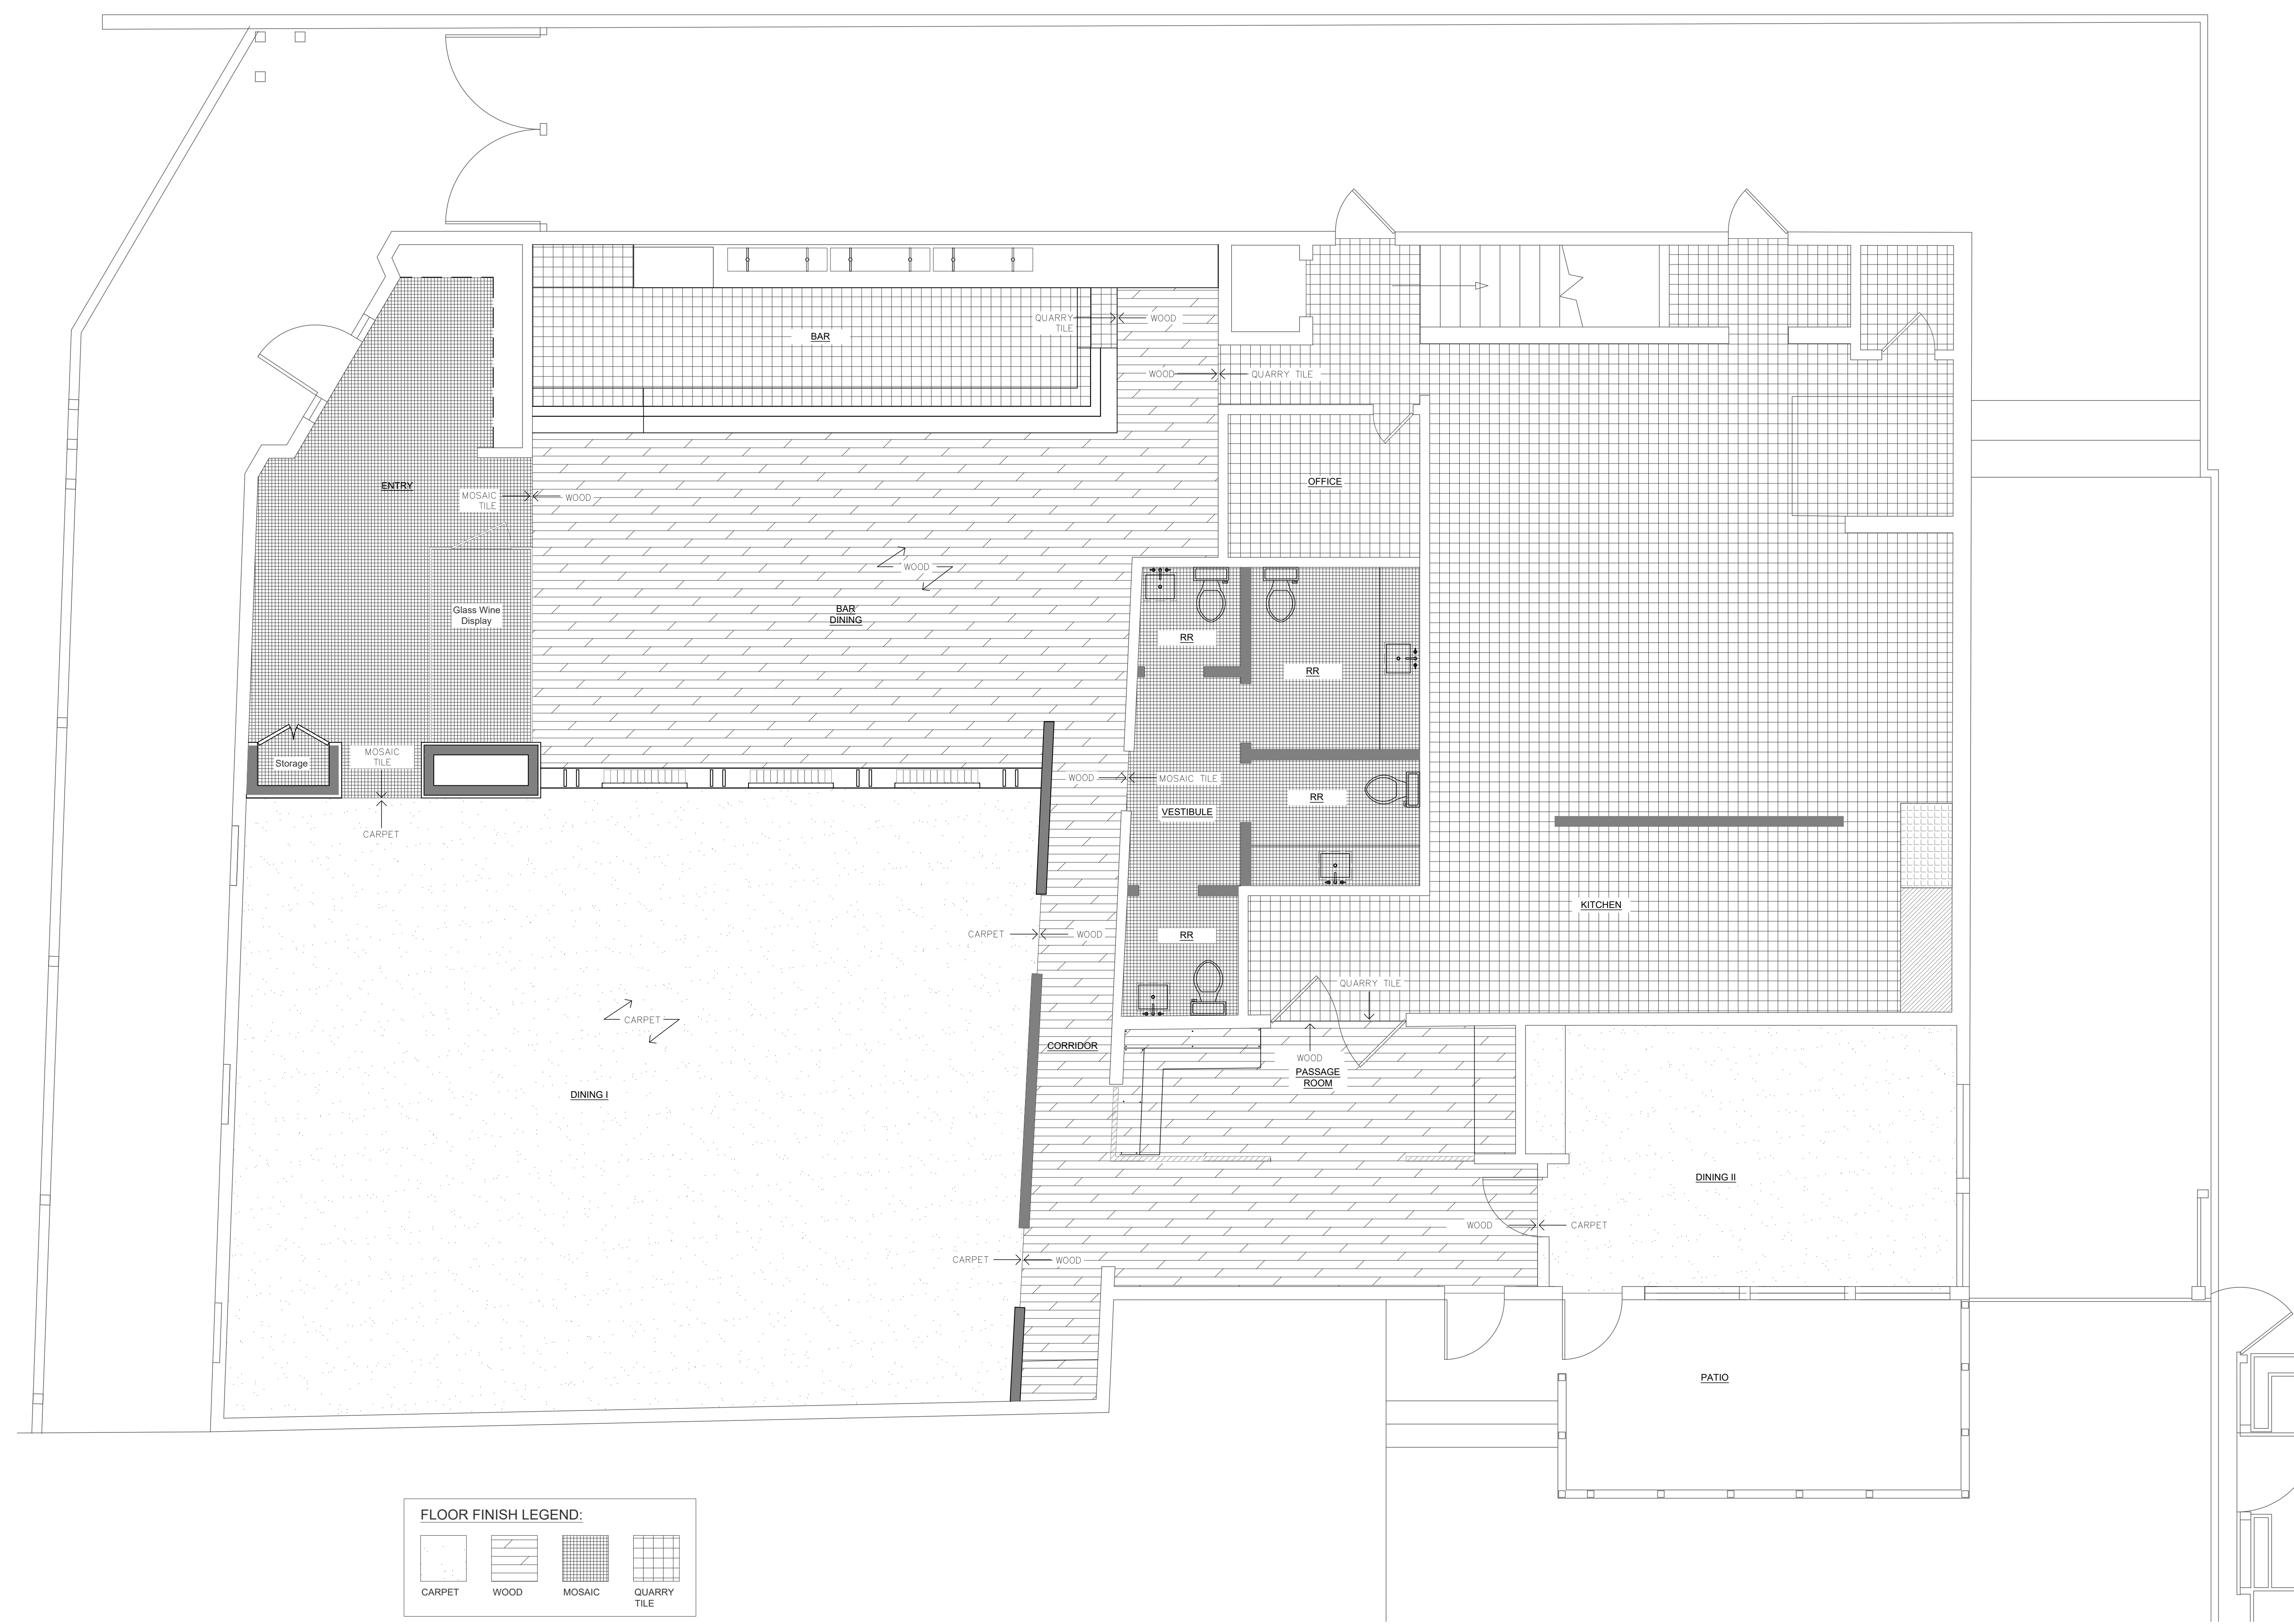

FLOOR FINISH LEGEND:

CARPET	WOOD	MOSAIC	QUARRY TILE

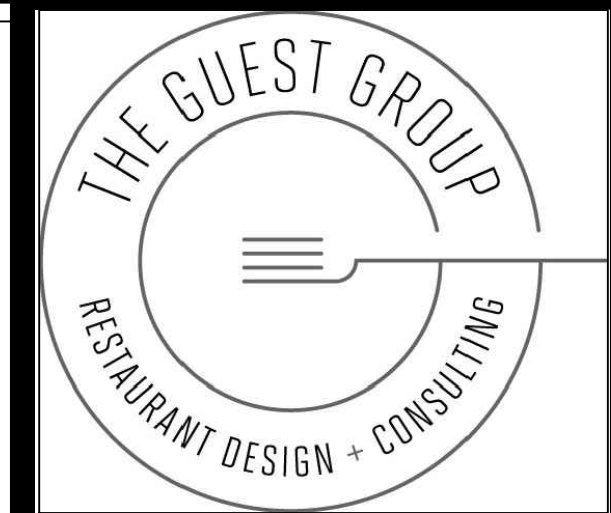

4213 DICKASON ST. #8
DALLAS, TX 75219
theguestgroupdallas.com
ron@theguestgroupdallas.com
(214) 770-3562

The Palace
142 W. Palace Ave.
Santa Fe - NM - 87501


CONSTULTANT

REVISIONS	
#	DATE



REFLECTED CEILING
PLAN

ID4.0

DATE: 06.03.2019

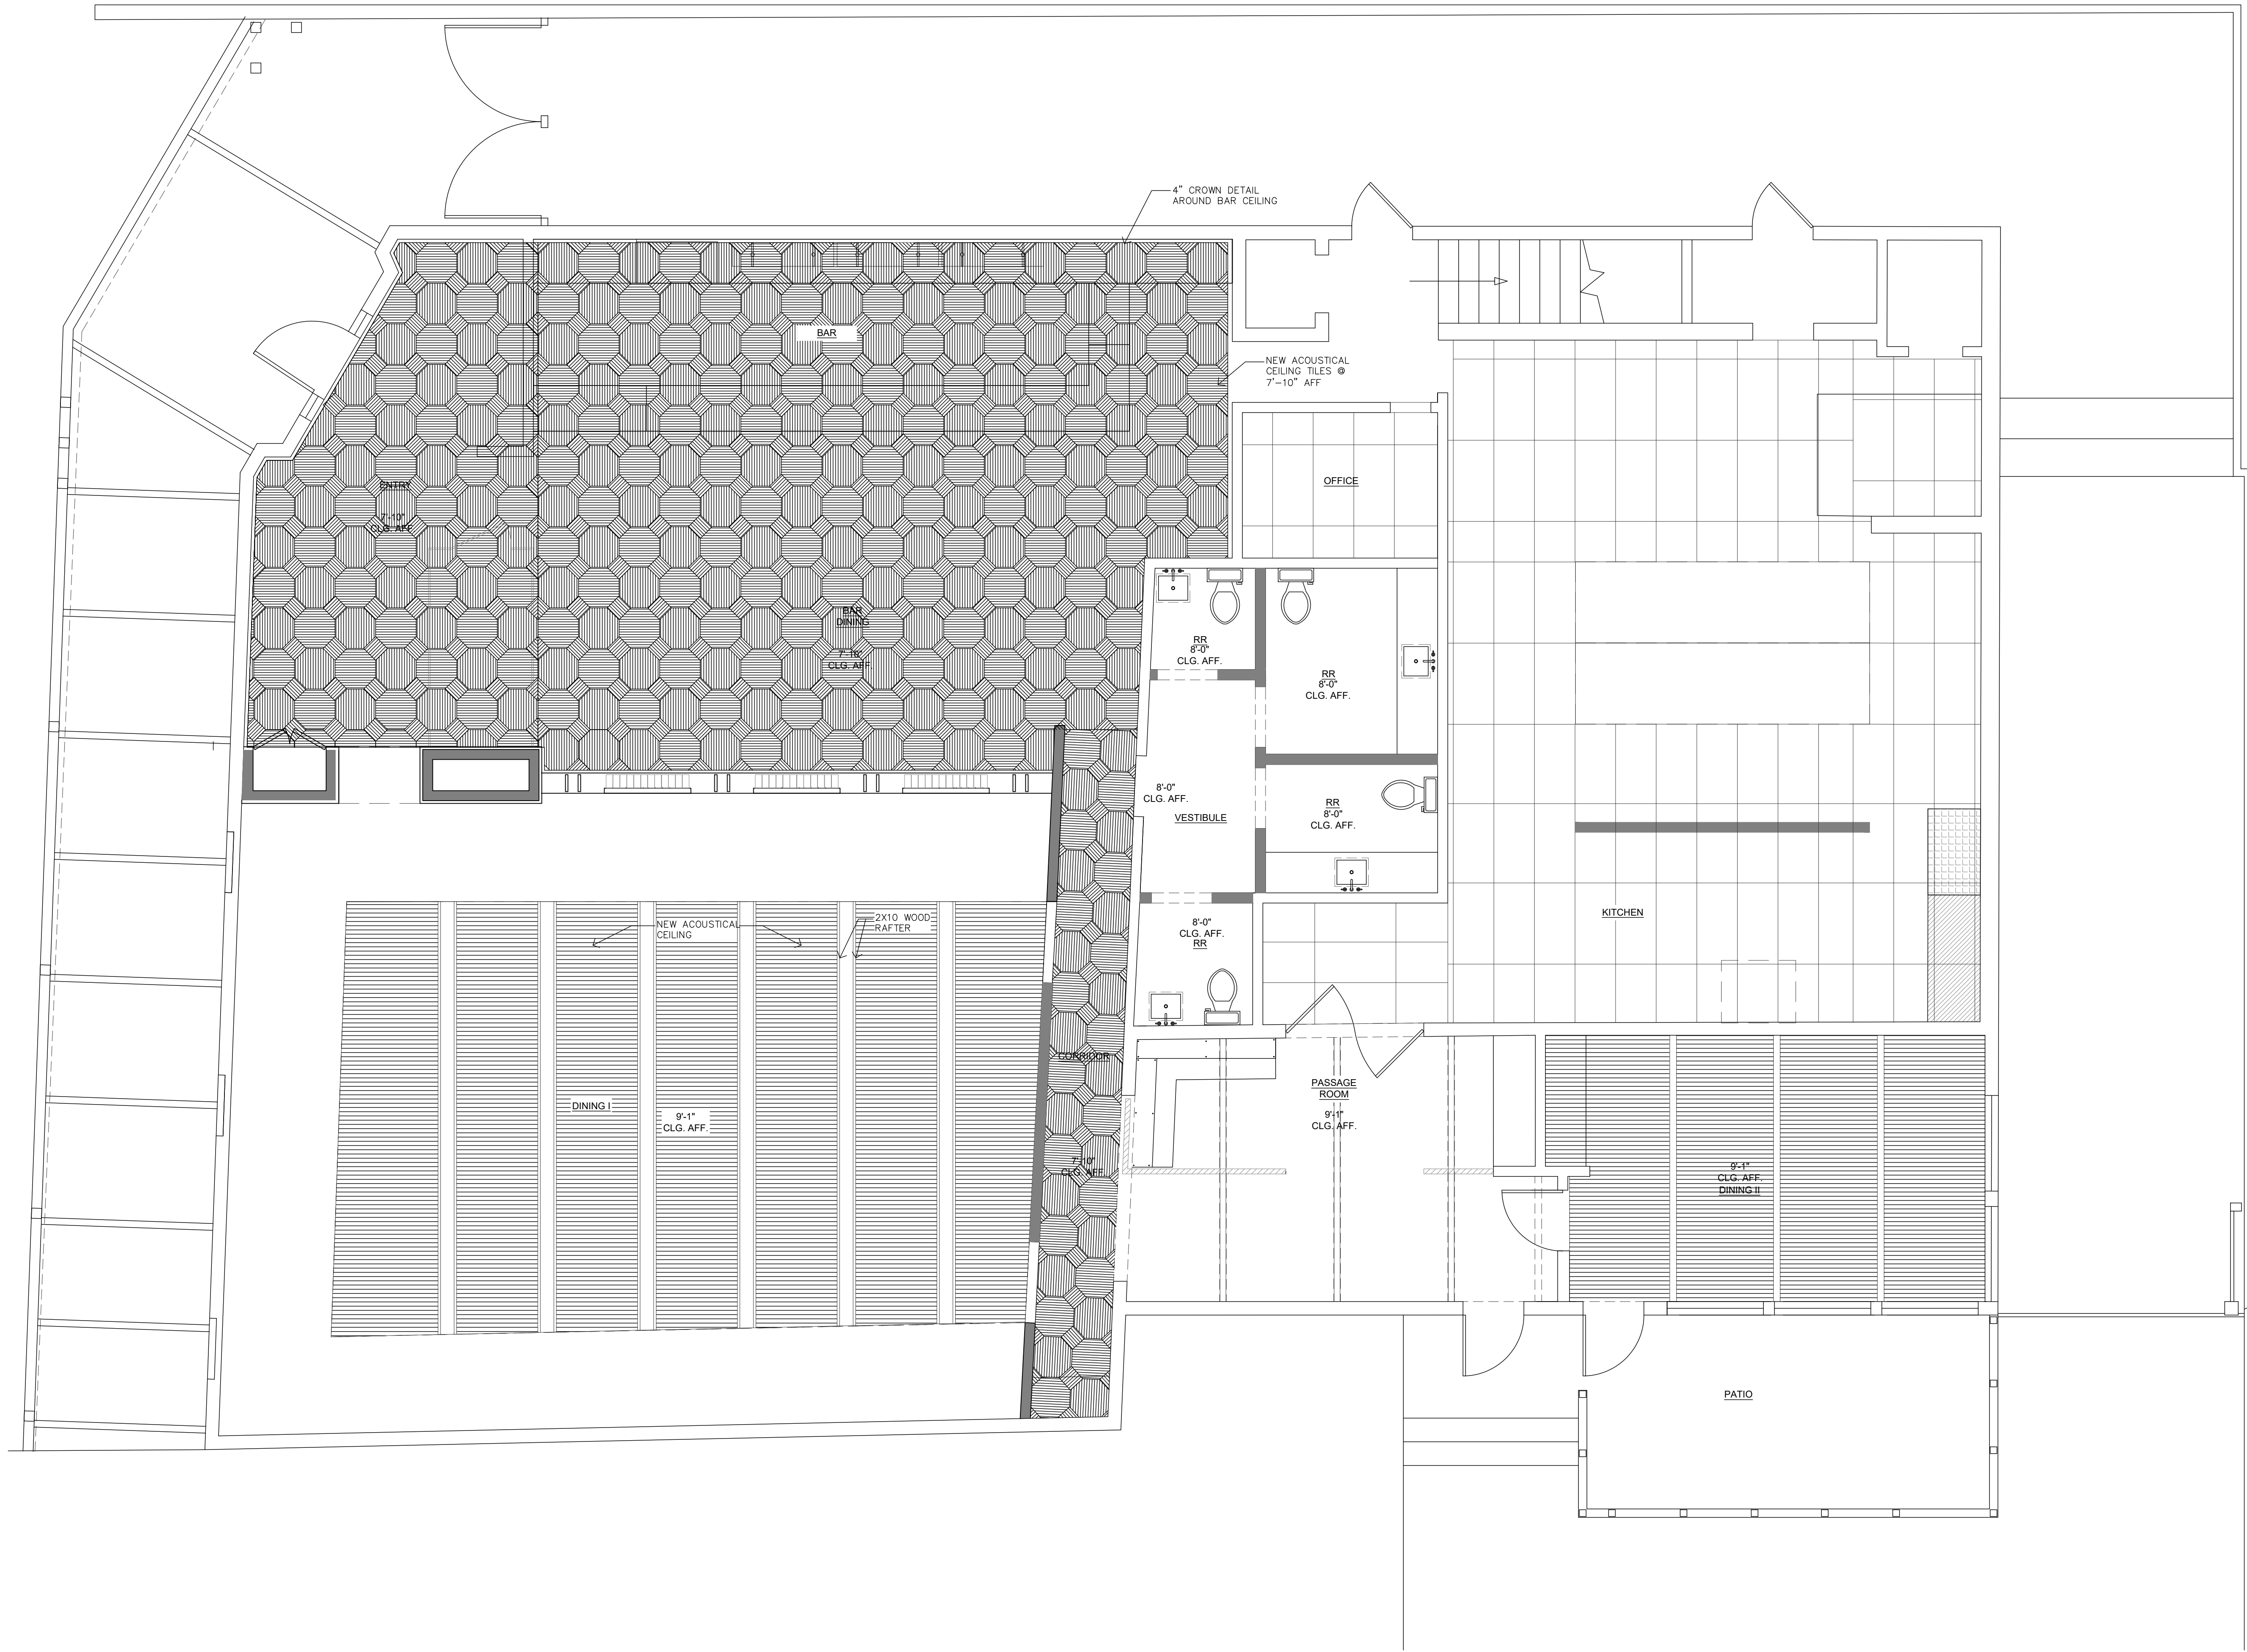

01 REFLECTED CEILING PLAN
1/4" = 1'-0"

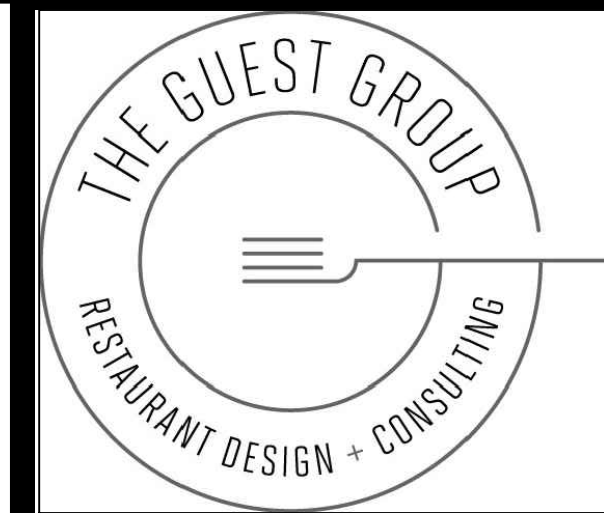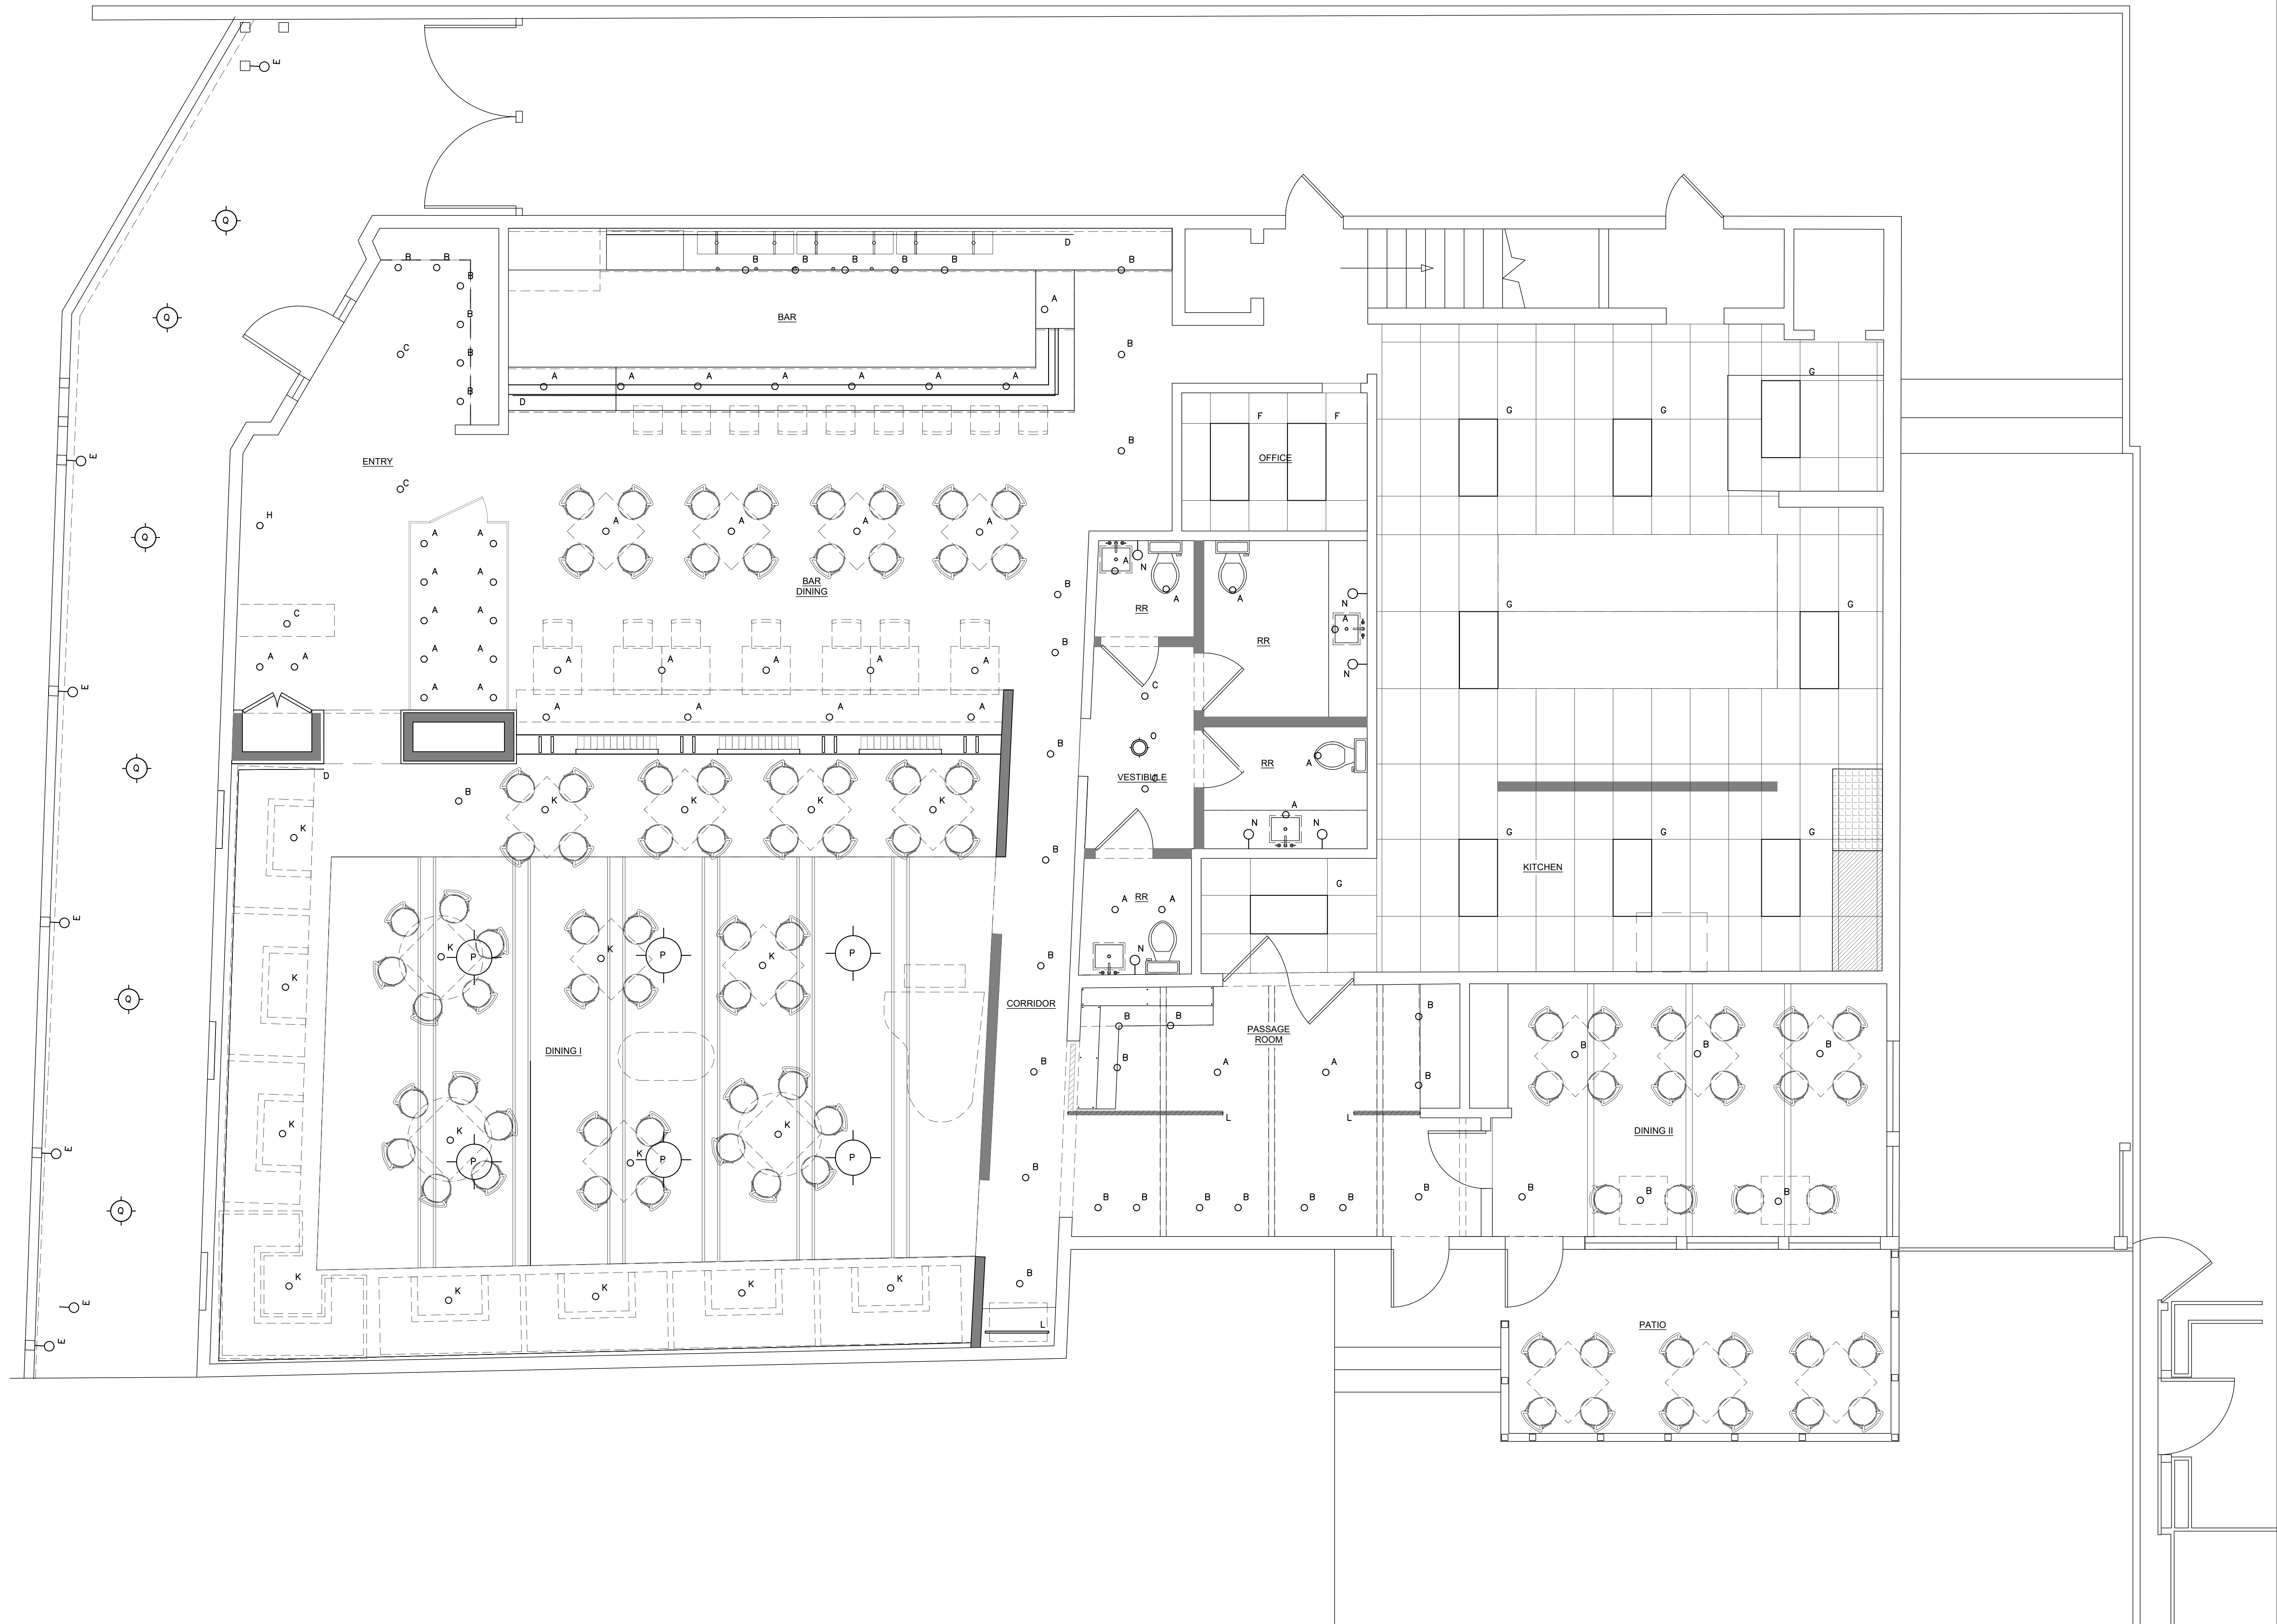

4213 DICKASON ST. #8
DALLAS, TX 75219
theguestgroupdallas.com
ron@theguestgroupdallas.com
(214) 770-3562

The Palace

142 W. Palace Ave.
Santa Fe - NM - 87501

CONSULTANT

REVISIONS	
#	DATE


LIGHTING PLAN

ID5.0

DATE: 06.03.2019




01 LIGHTING PLAN
1/4" = 1'-0"

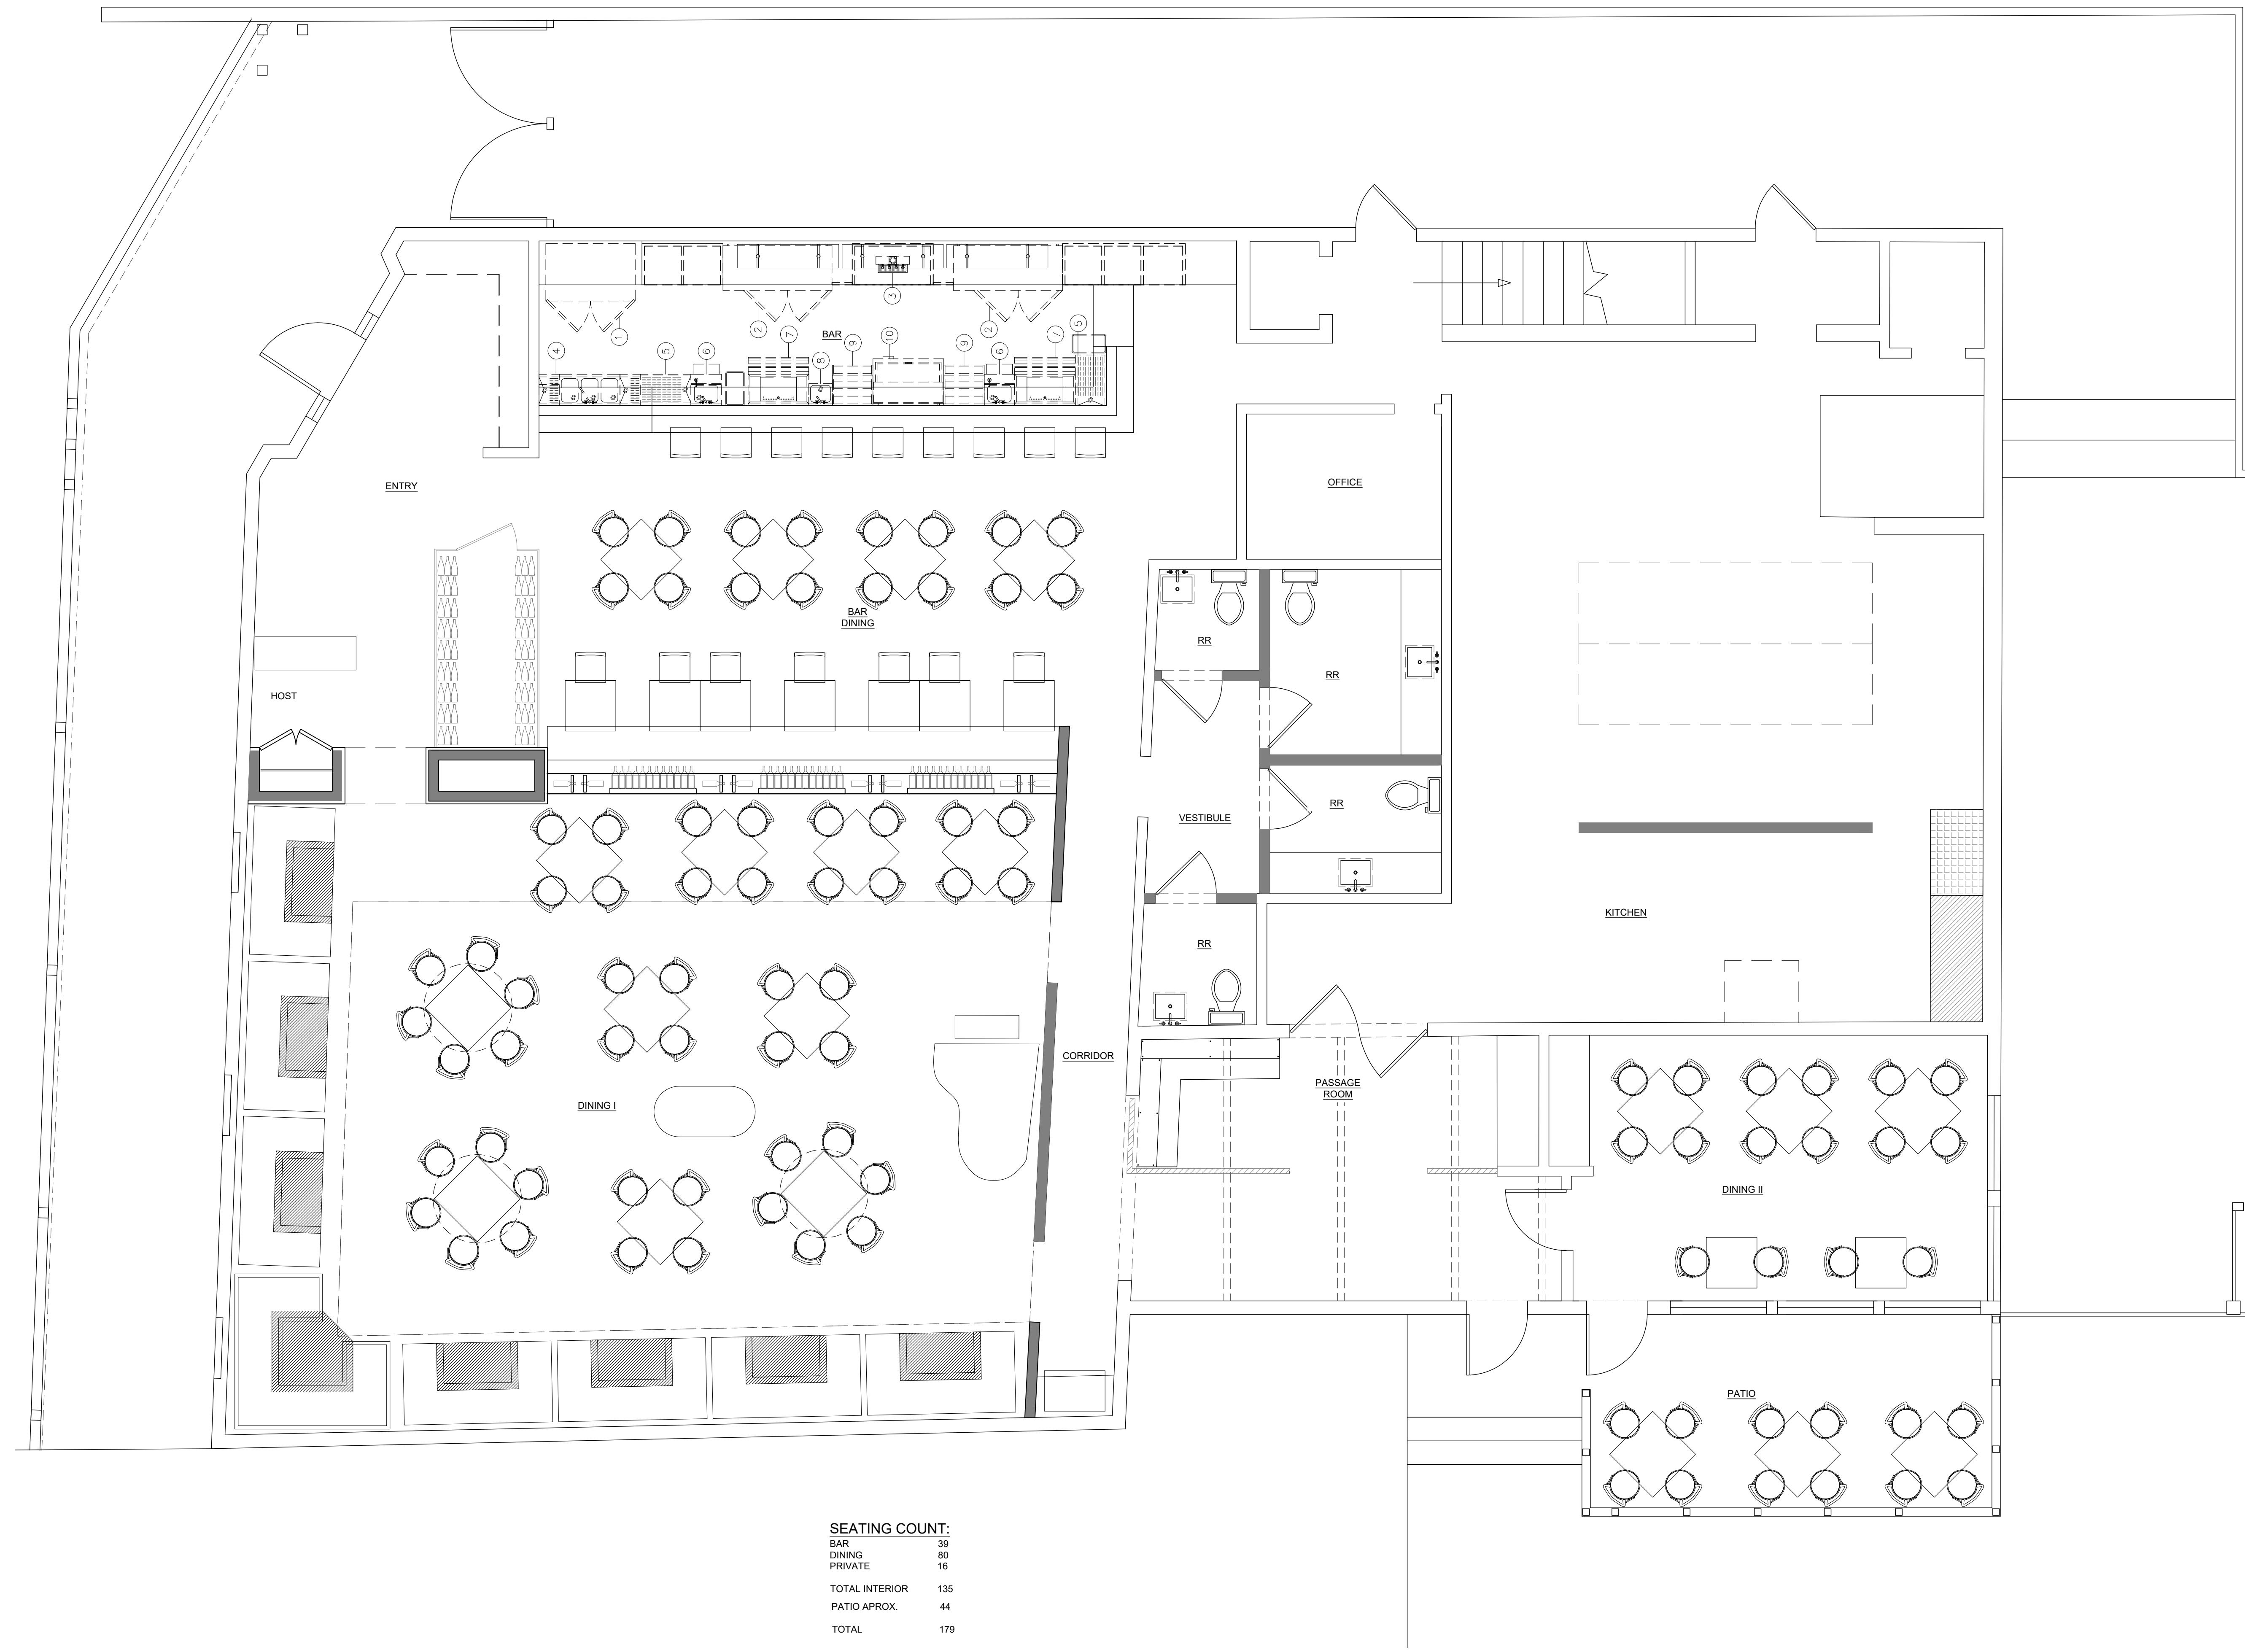

SEATING COUNT:
BAR 39
DINING 80
PRIVATE 16
TOTAL INTERIOR 135
PATIO APROX. 44
TOTAL 179



01 FURNITURE PLAN
1/4" = 1'-0"

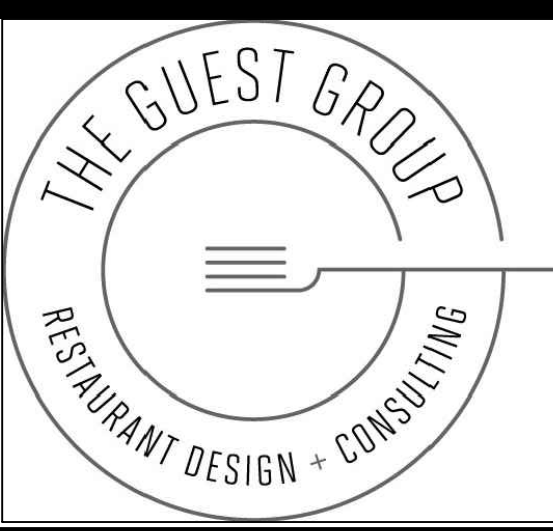

4213 DICKASON ST. #8
DALLAS, TX 75219
theguestgroupdallas.com
ron@theguestgroupdallas.com
(214) 770-3562


The Palace
142 W. Palace Ave.
Santa Fe - NM - 87501

REVISIONS	
#	DATE


FURNITURE PLAN

ID6.0


DATE: 06.03.2019

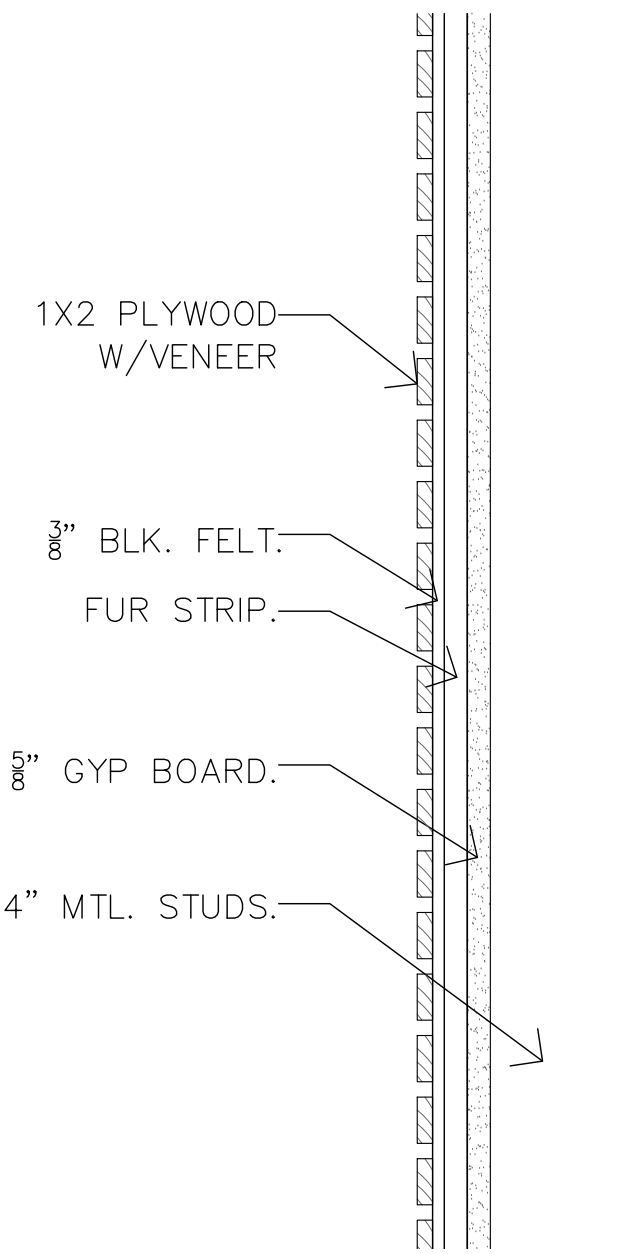


08 SECT. @ ACOUNSTIC PANEL
1-1/2" = 1'-0"

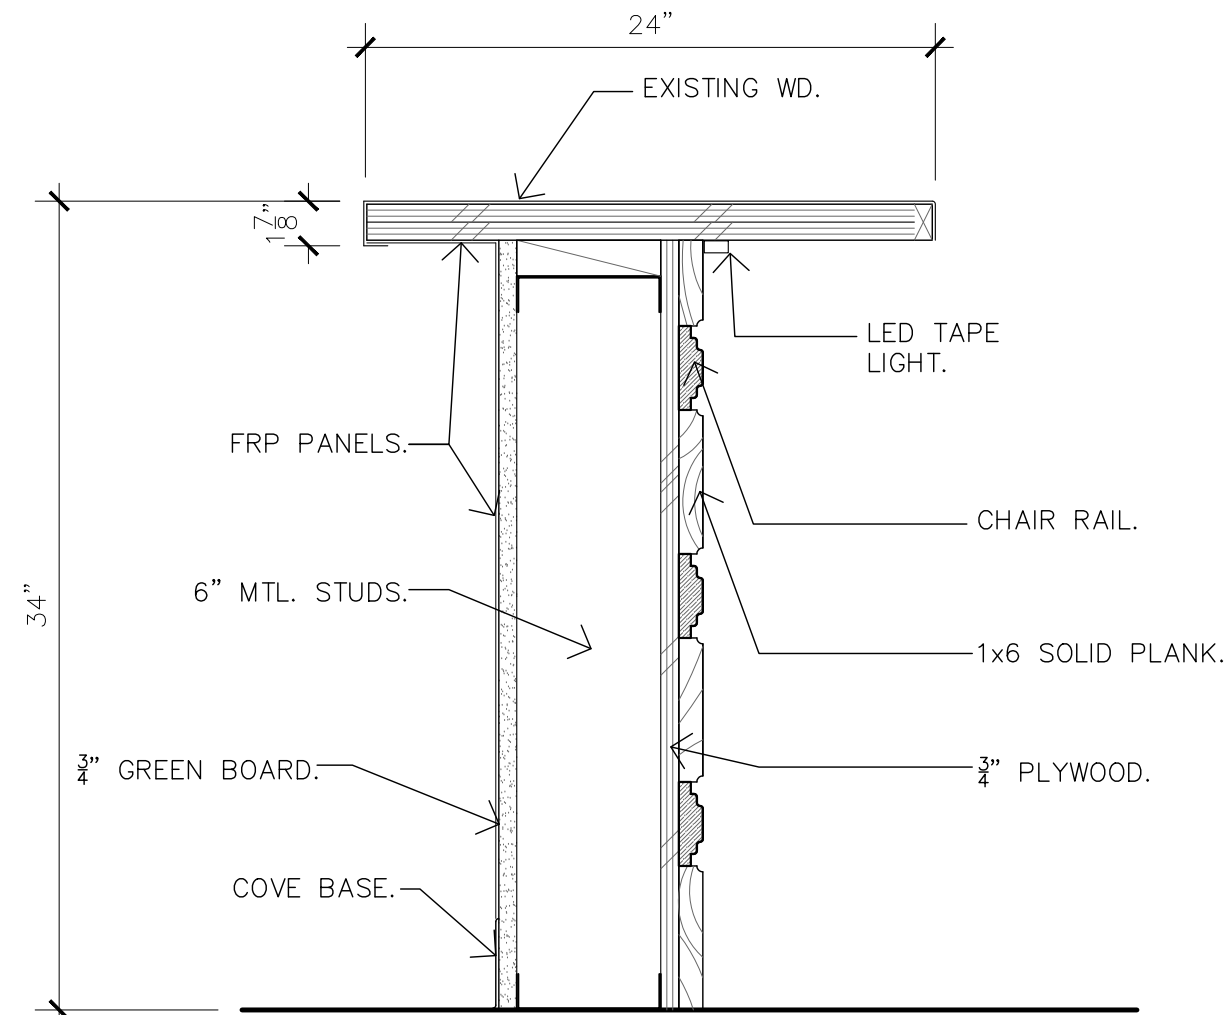


07 SECT. @ ADA COUNTER
1-1/2" = 1'-0"

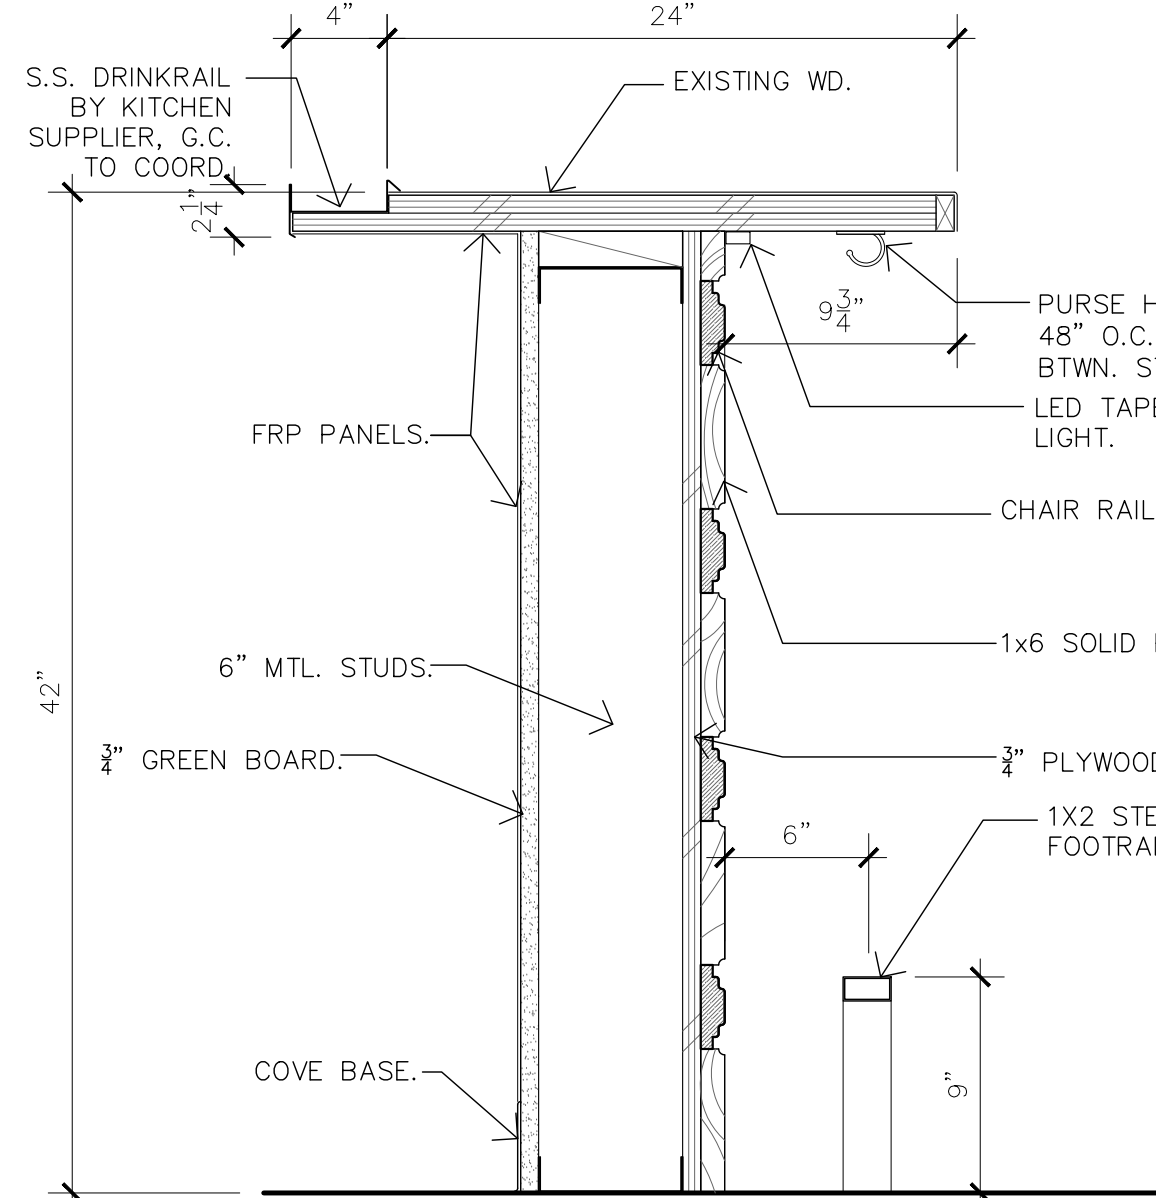


06 SECT. @ BAR COUNTER
1-1/2" = 1'-0"

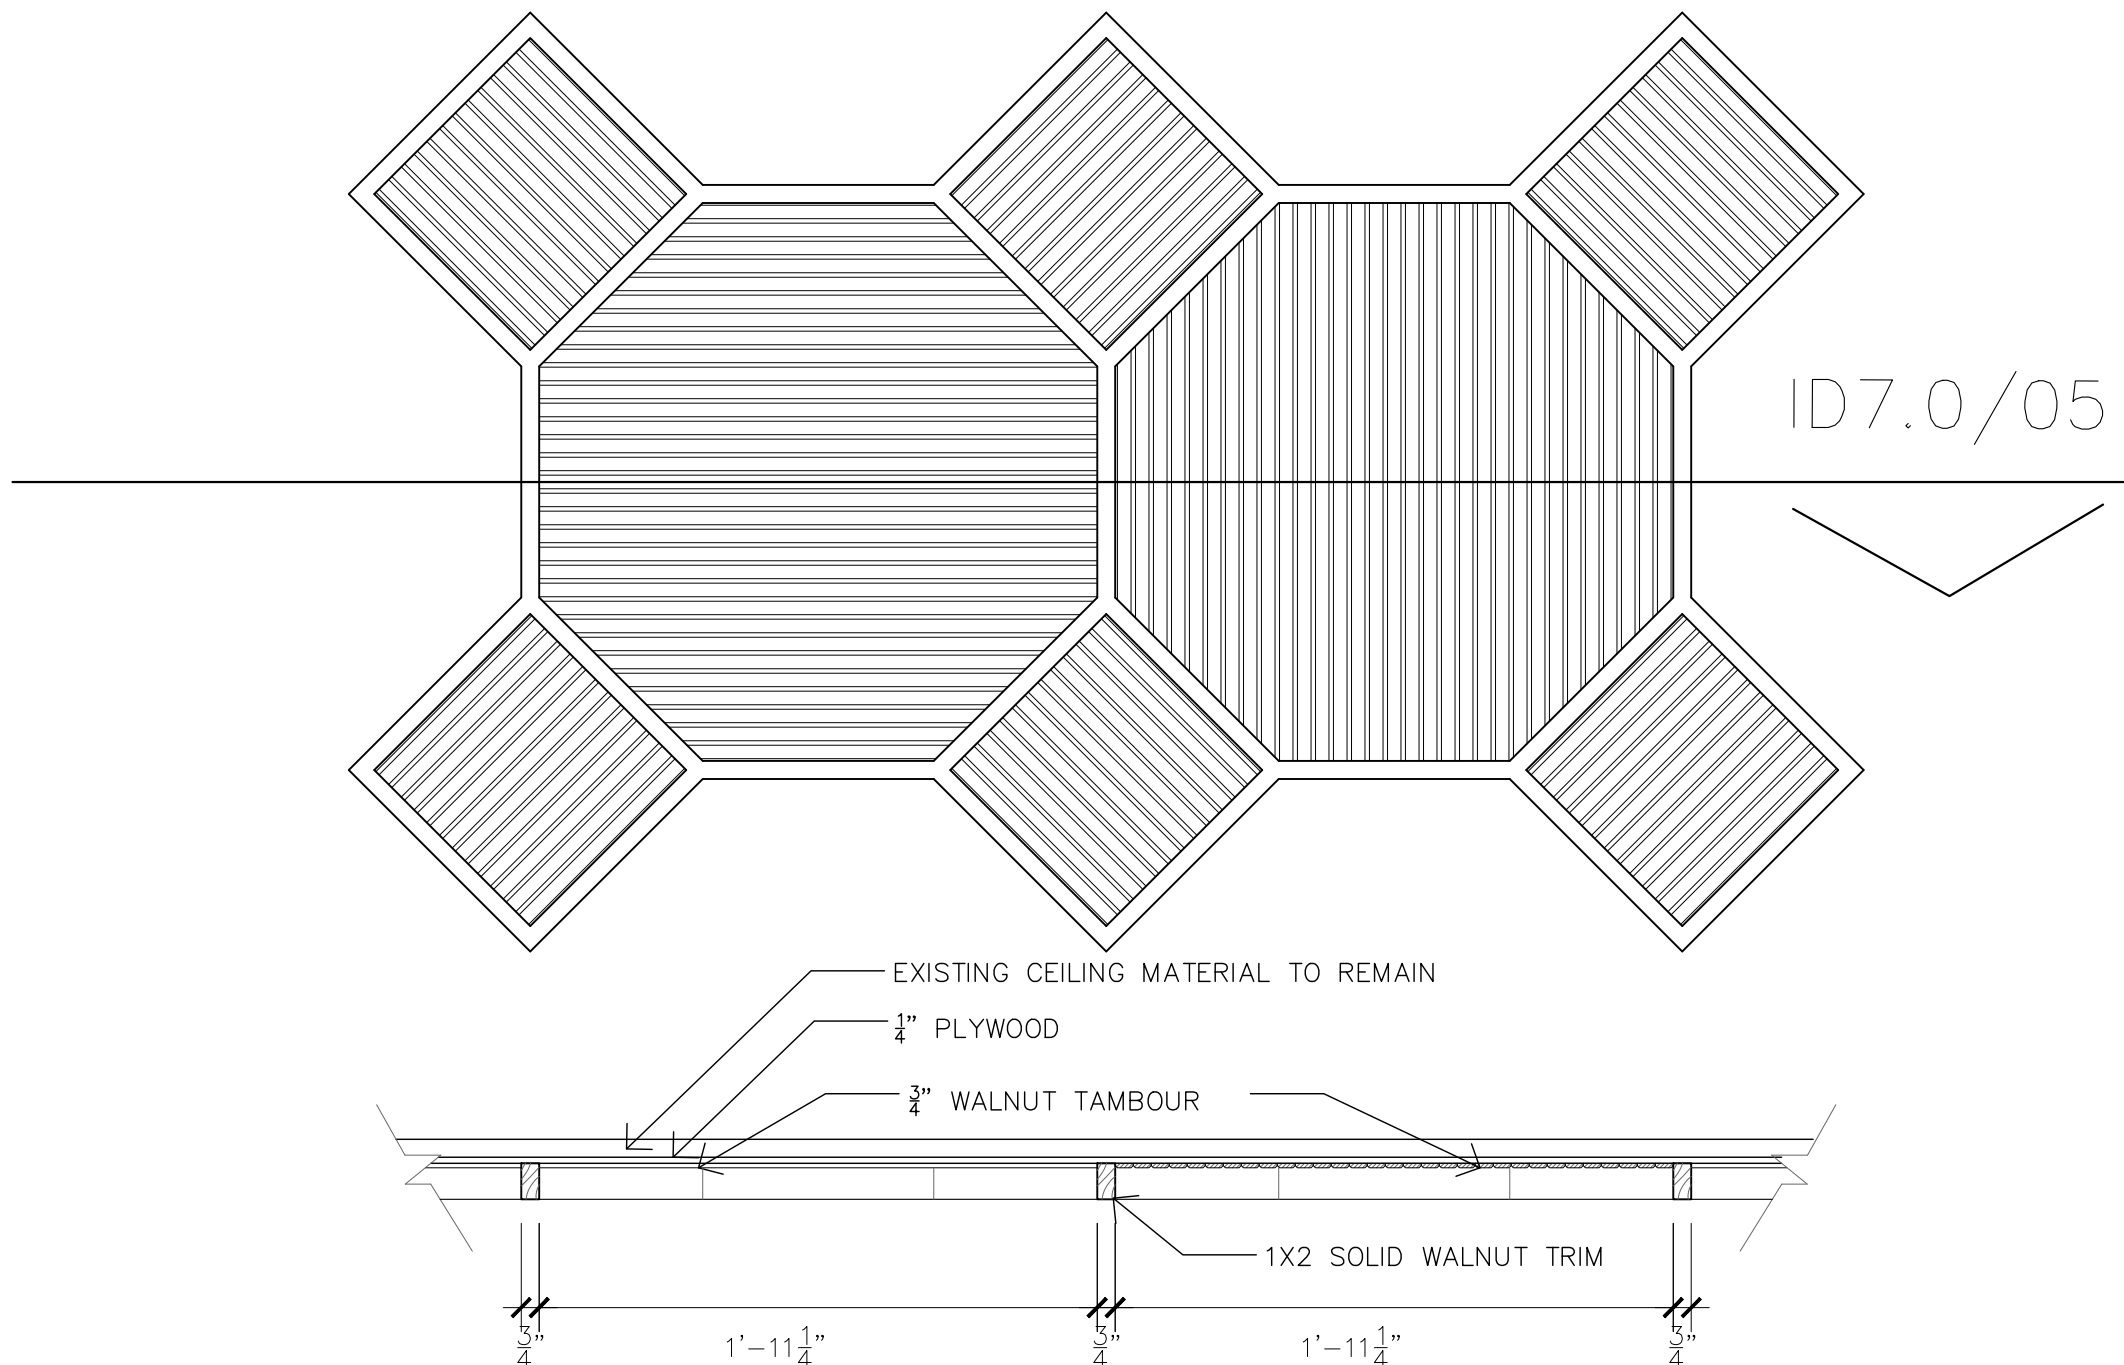


05 SECT. @ ENTRY / BAR CEILING
1-1/2" = 1'-0"

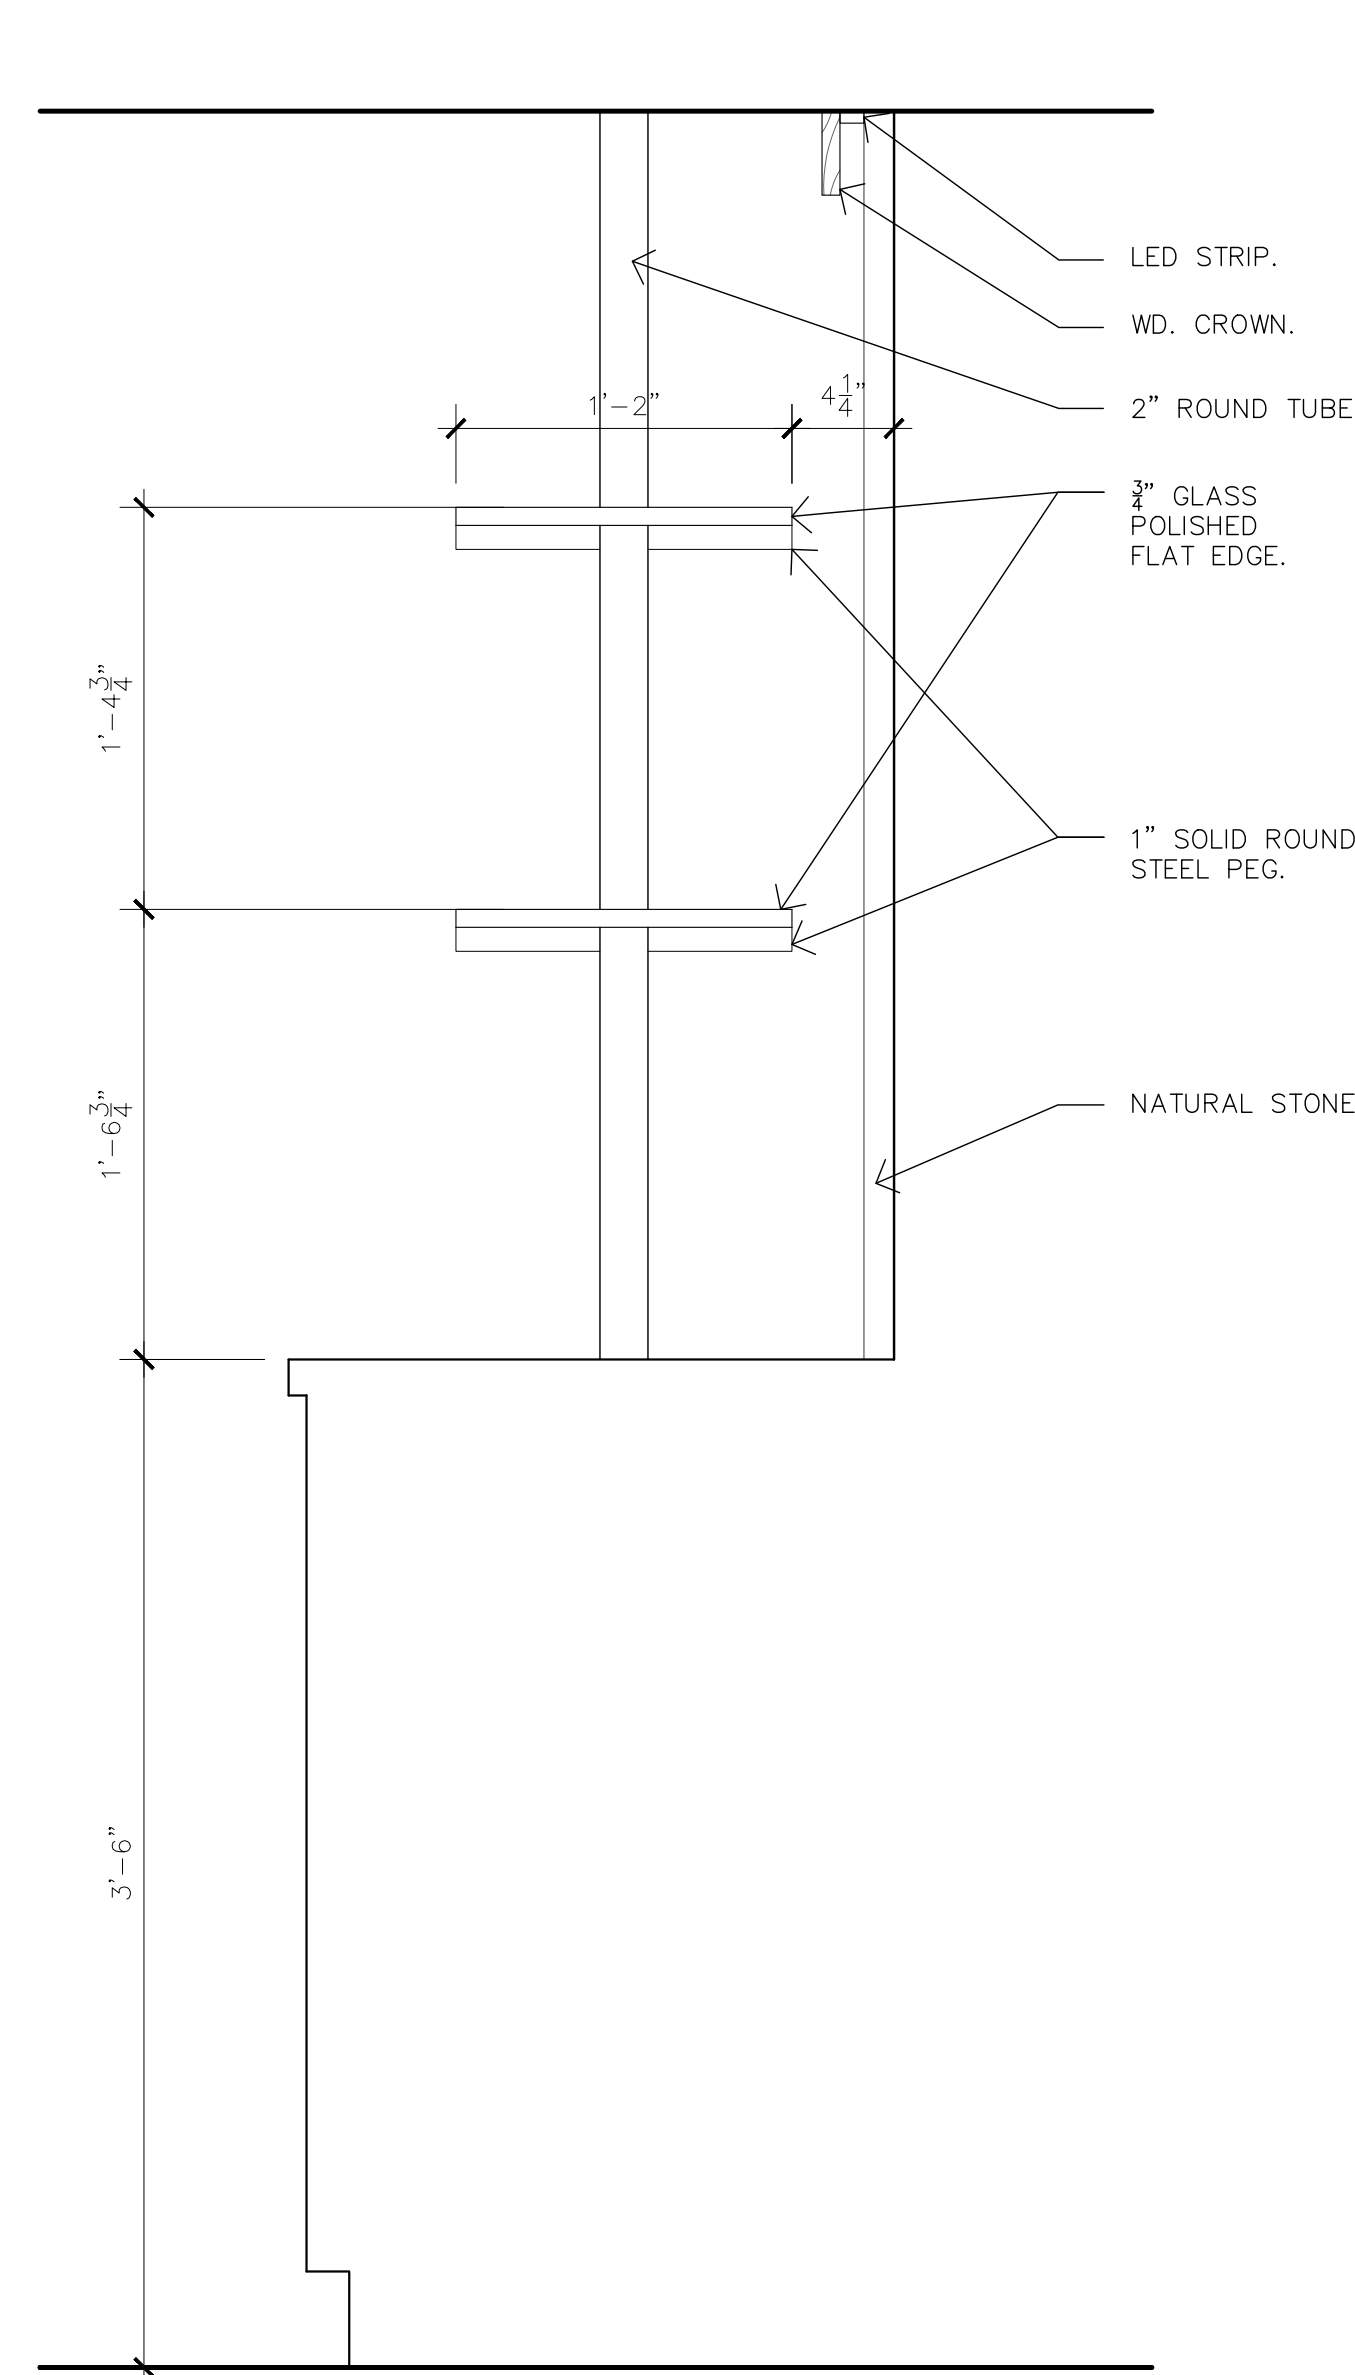


04 SECT. @ BACK BAR
1-1/2" = 1'-0"

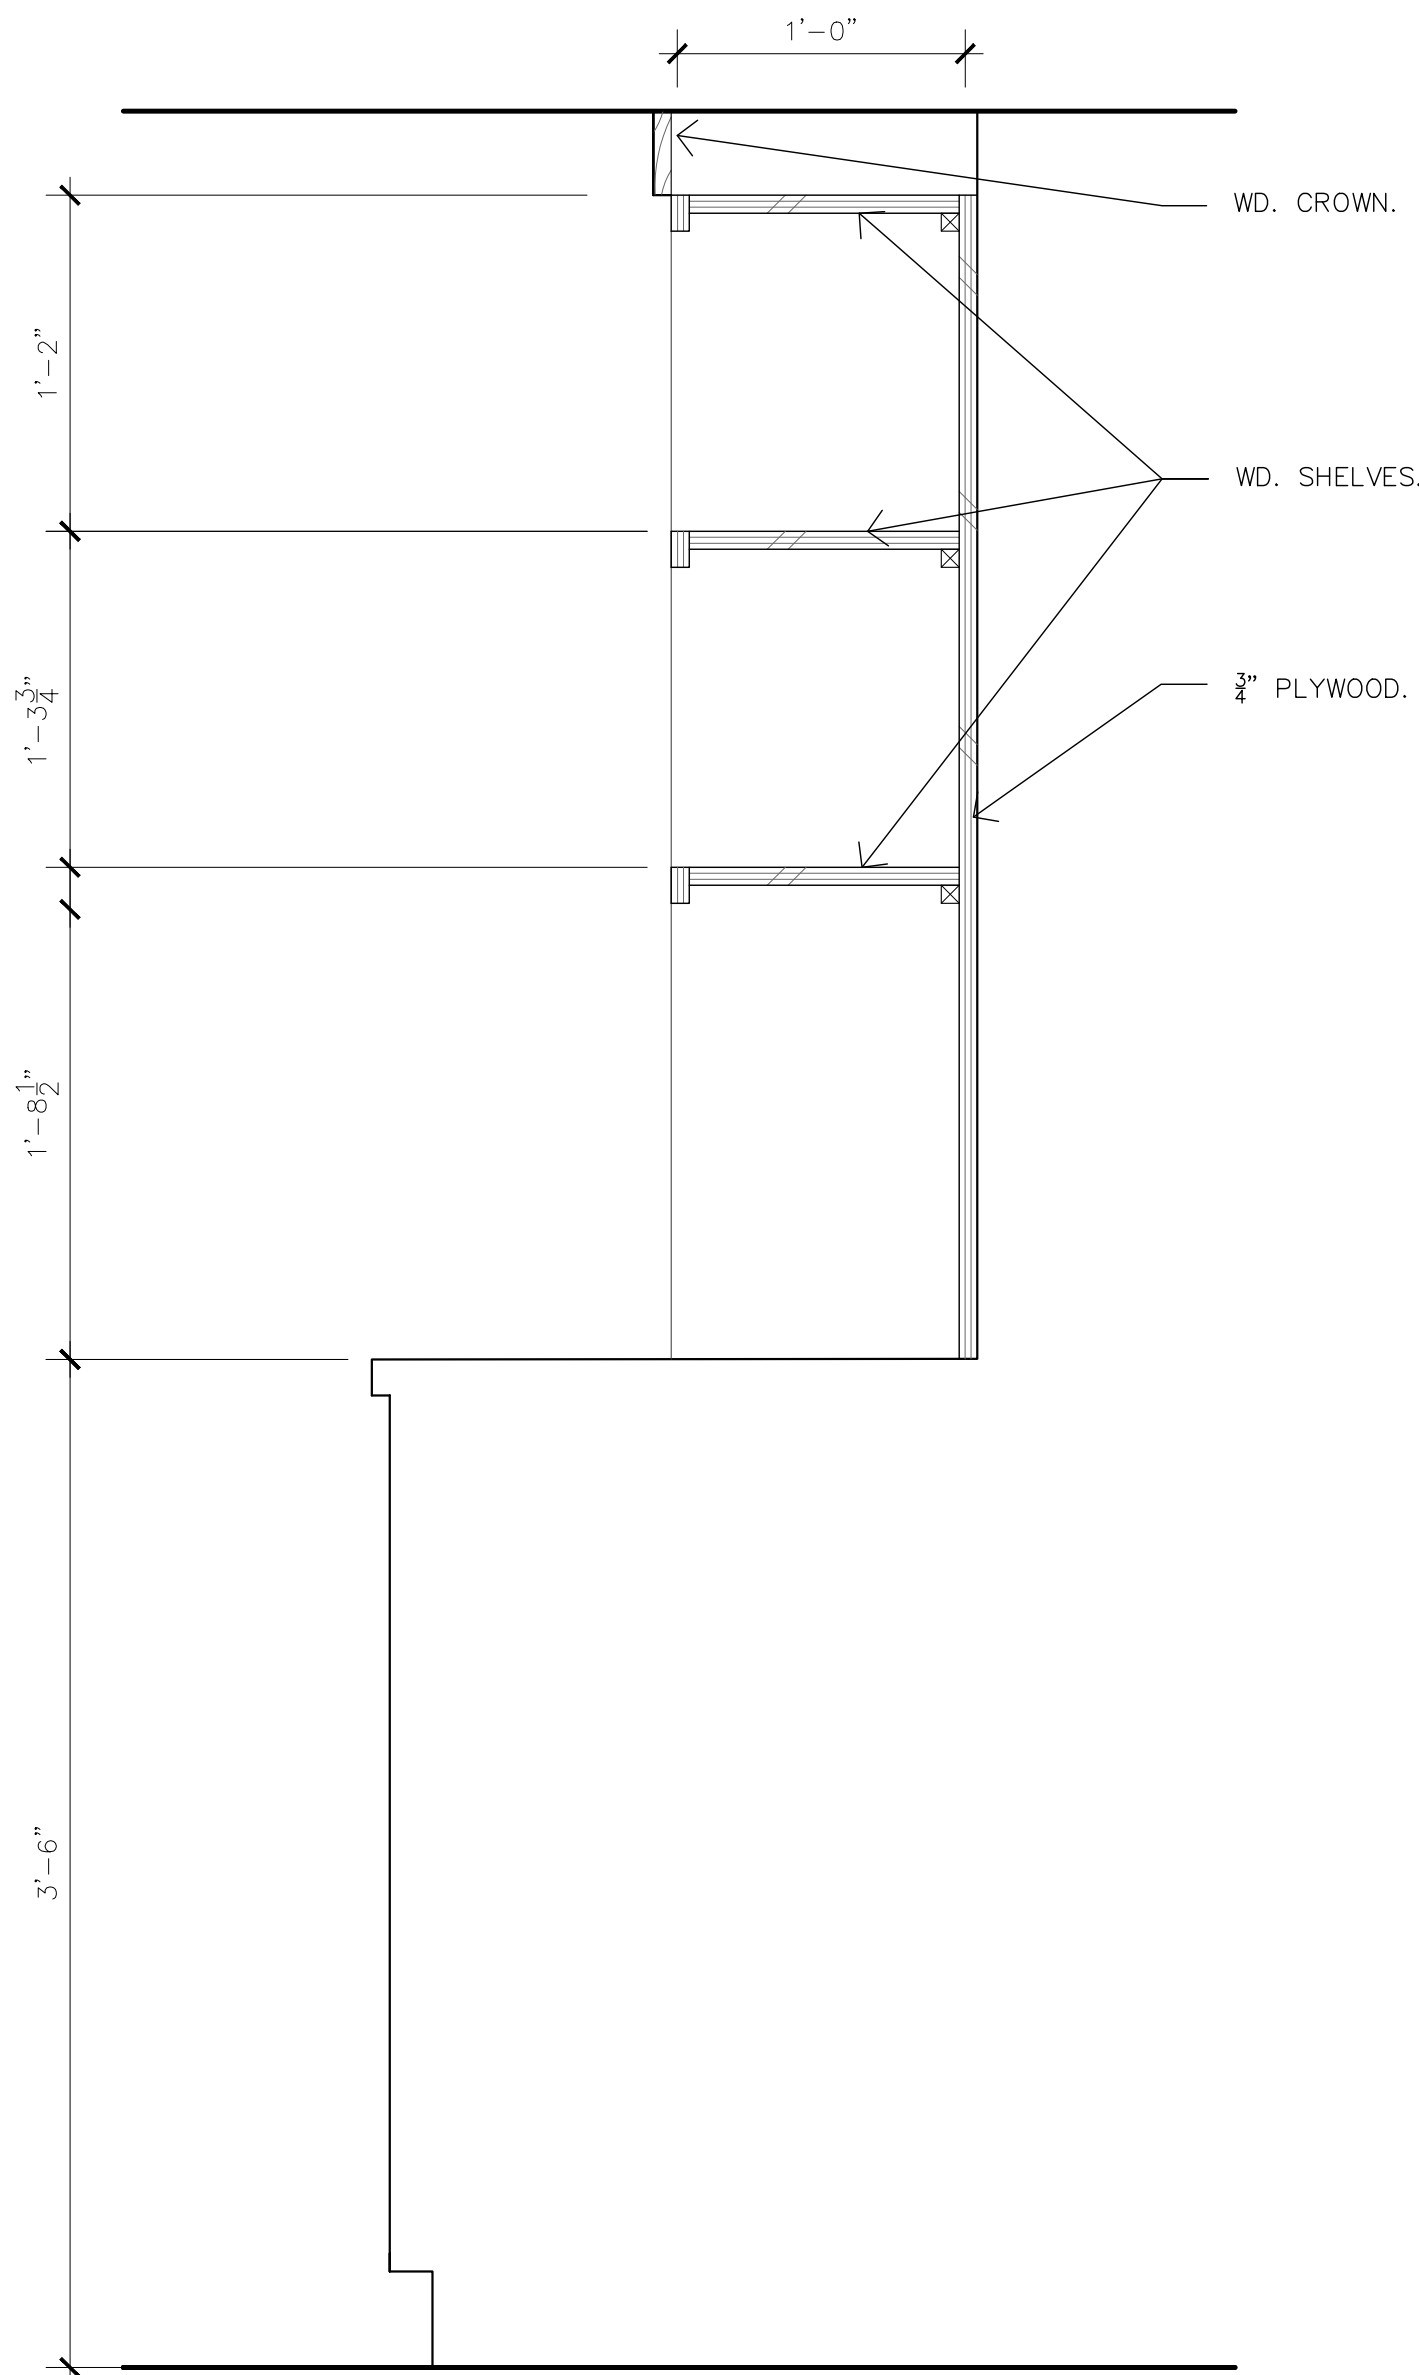


03 SECT. @ BAR WAIT STATION
1-1/2" = 1'-0"

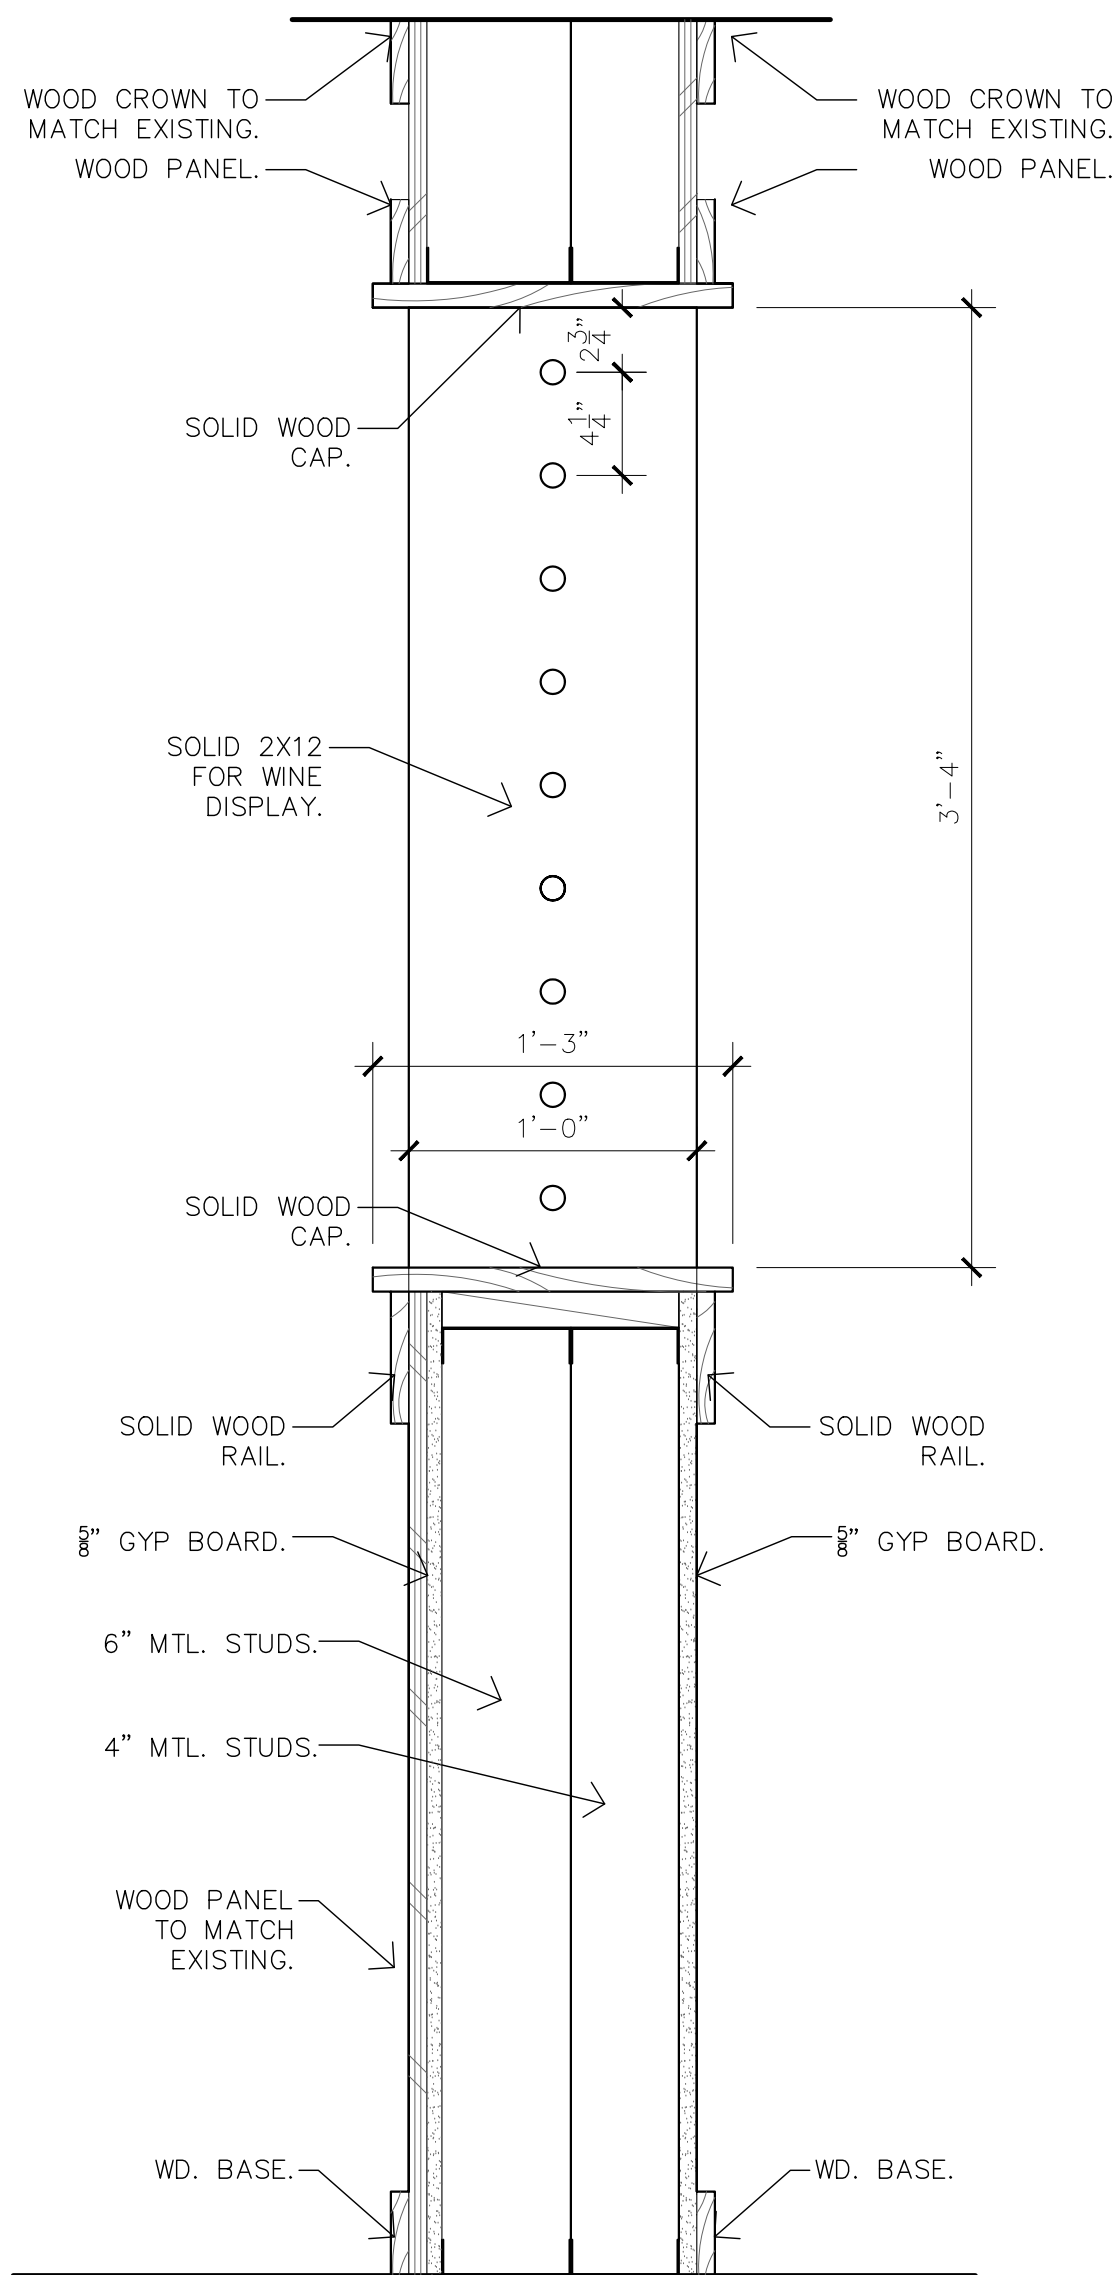

02 SECT. @ PARTITION
1-1/2" = 1'-0"

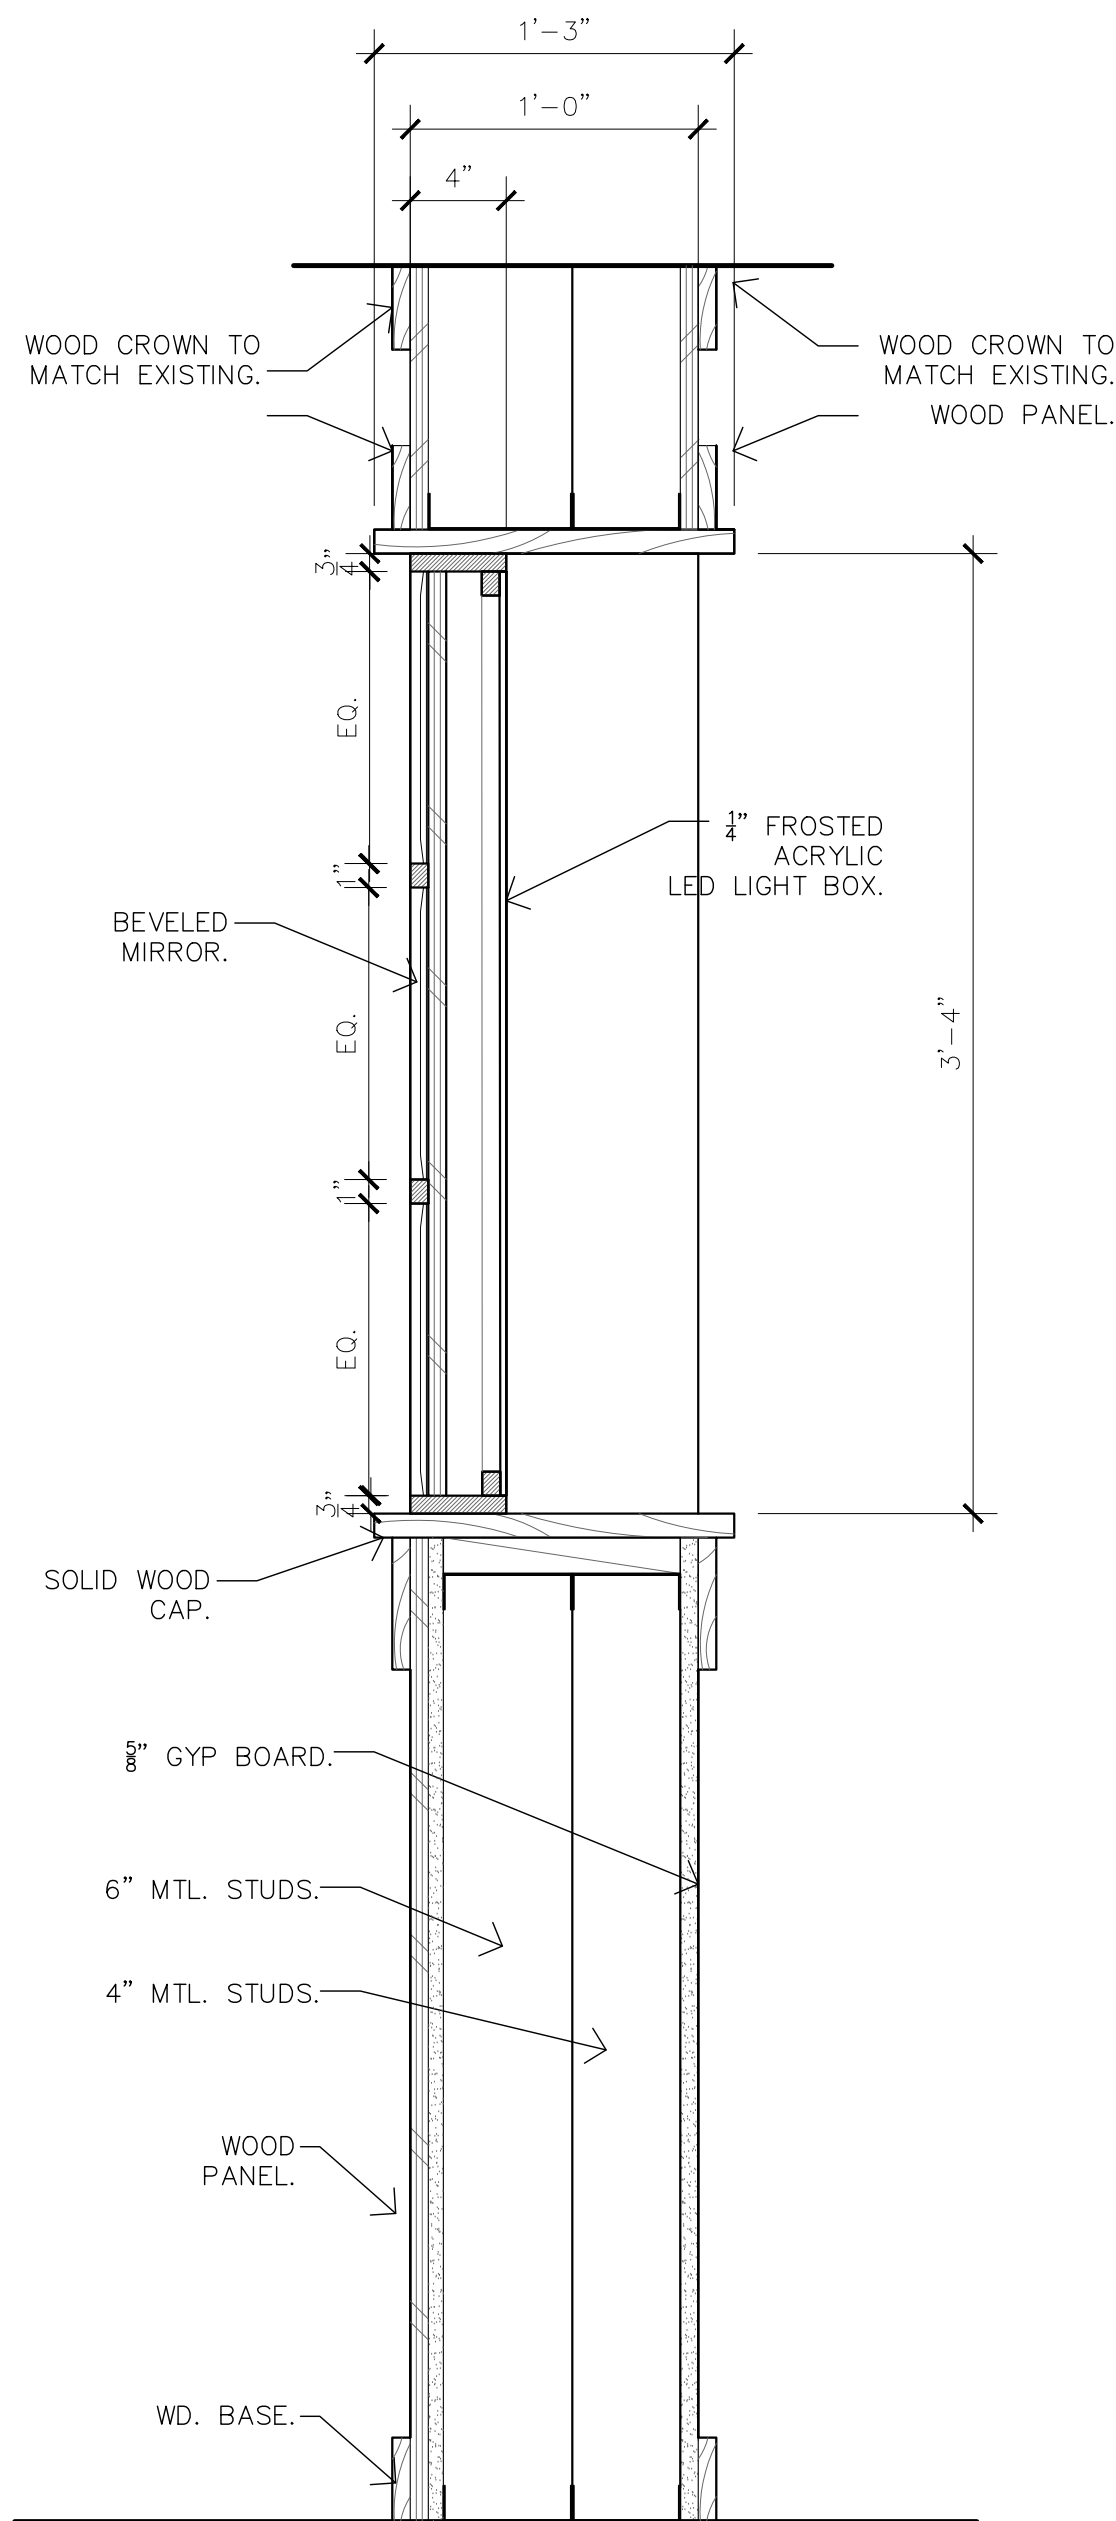

01 SECT. @ PARTITION W/ LIGHT BOX
1-1/2" = 1'-0"

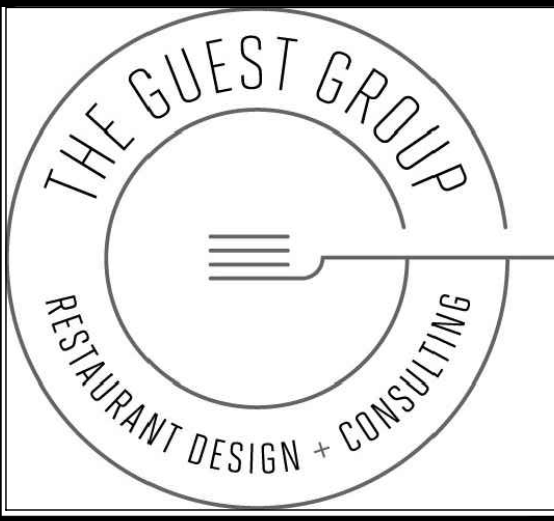

4213 DICKASON ST. #8
DALLAS, TX 75219
theguestgroupdallas.com
ron@theguestgroupdallas.com
(214) 770-3562

The Palace
142 W. Palace Ave.
Santa Fe - NM - 87501

CONSTULTANT

REVISIONS	
#	DATE

INTERIOR
SECTIONS

ID7.0

DATE: 06-03-19



4213 DICKASON ST. #8
DALLAS, TX 75219
theguestgroupdallas.com
ron@theguestgroupdallas.com
(214) 770-3562

The Palace
142 W. Palace Ave.
Santa Fe - NM - 87501

CONSTULTANT


REVISIONS

#	DATE


INTERIOR
SECTIONS

ID7.1


DATE: 06-03-19

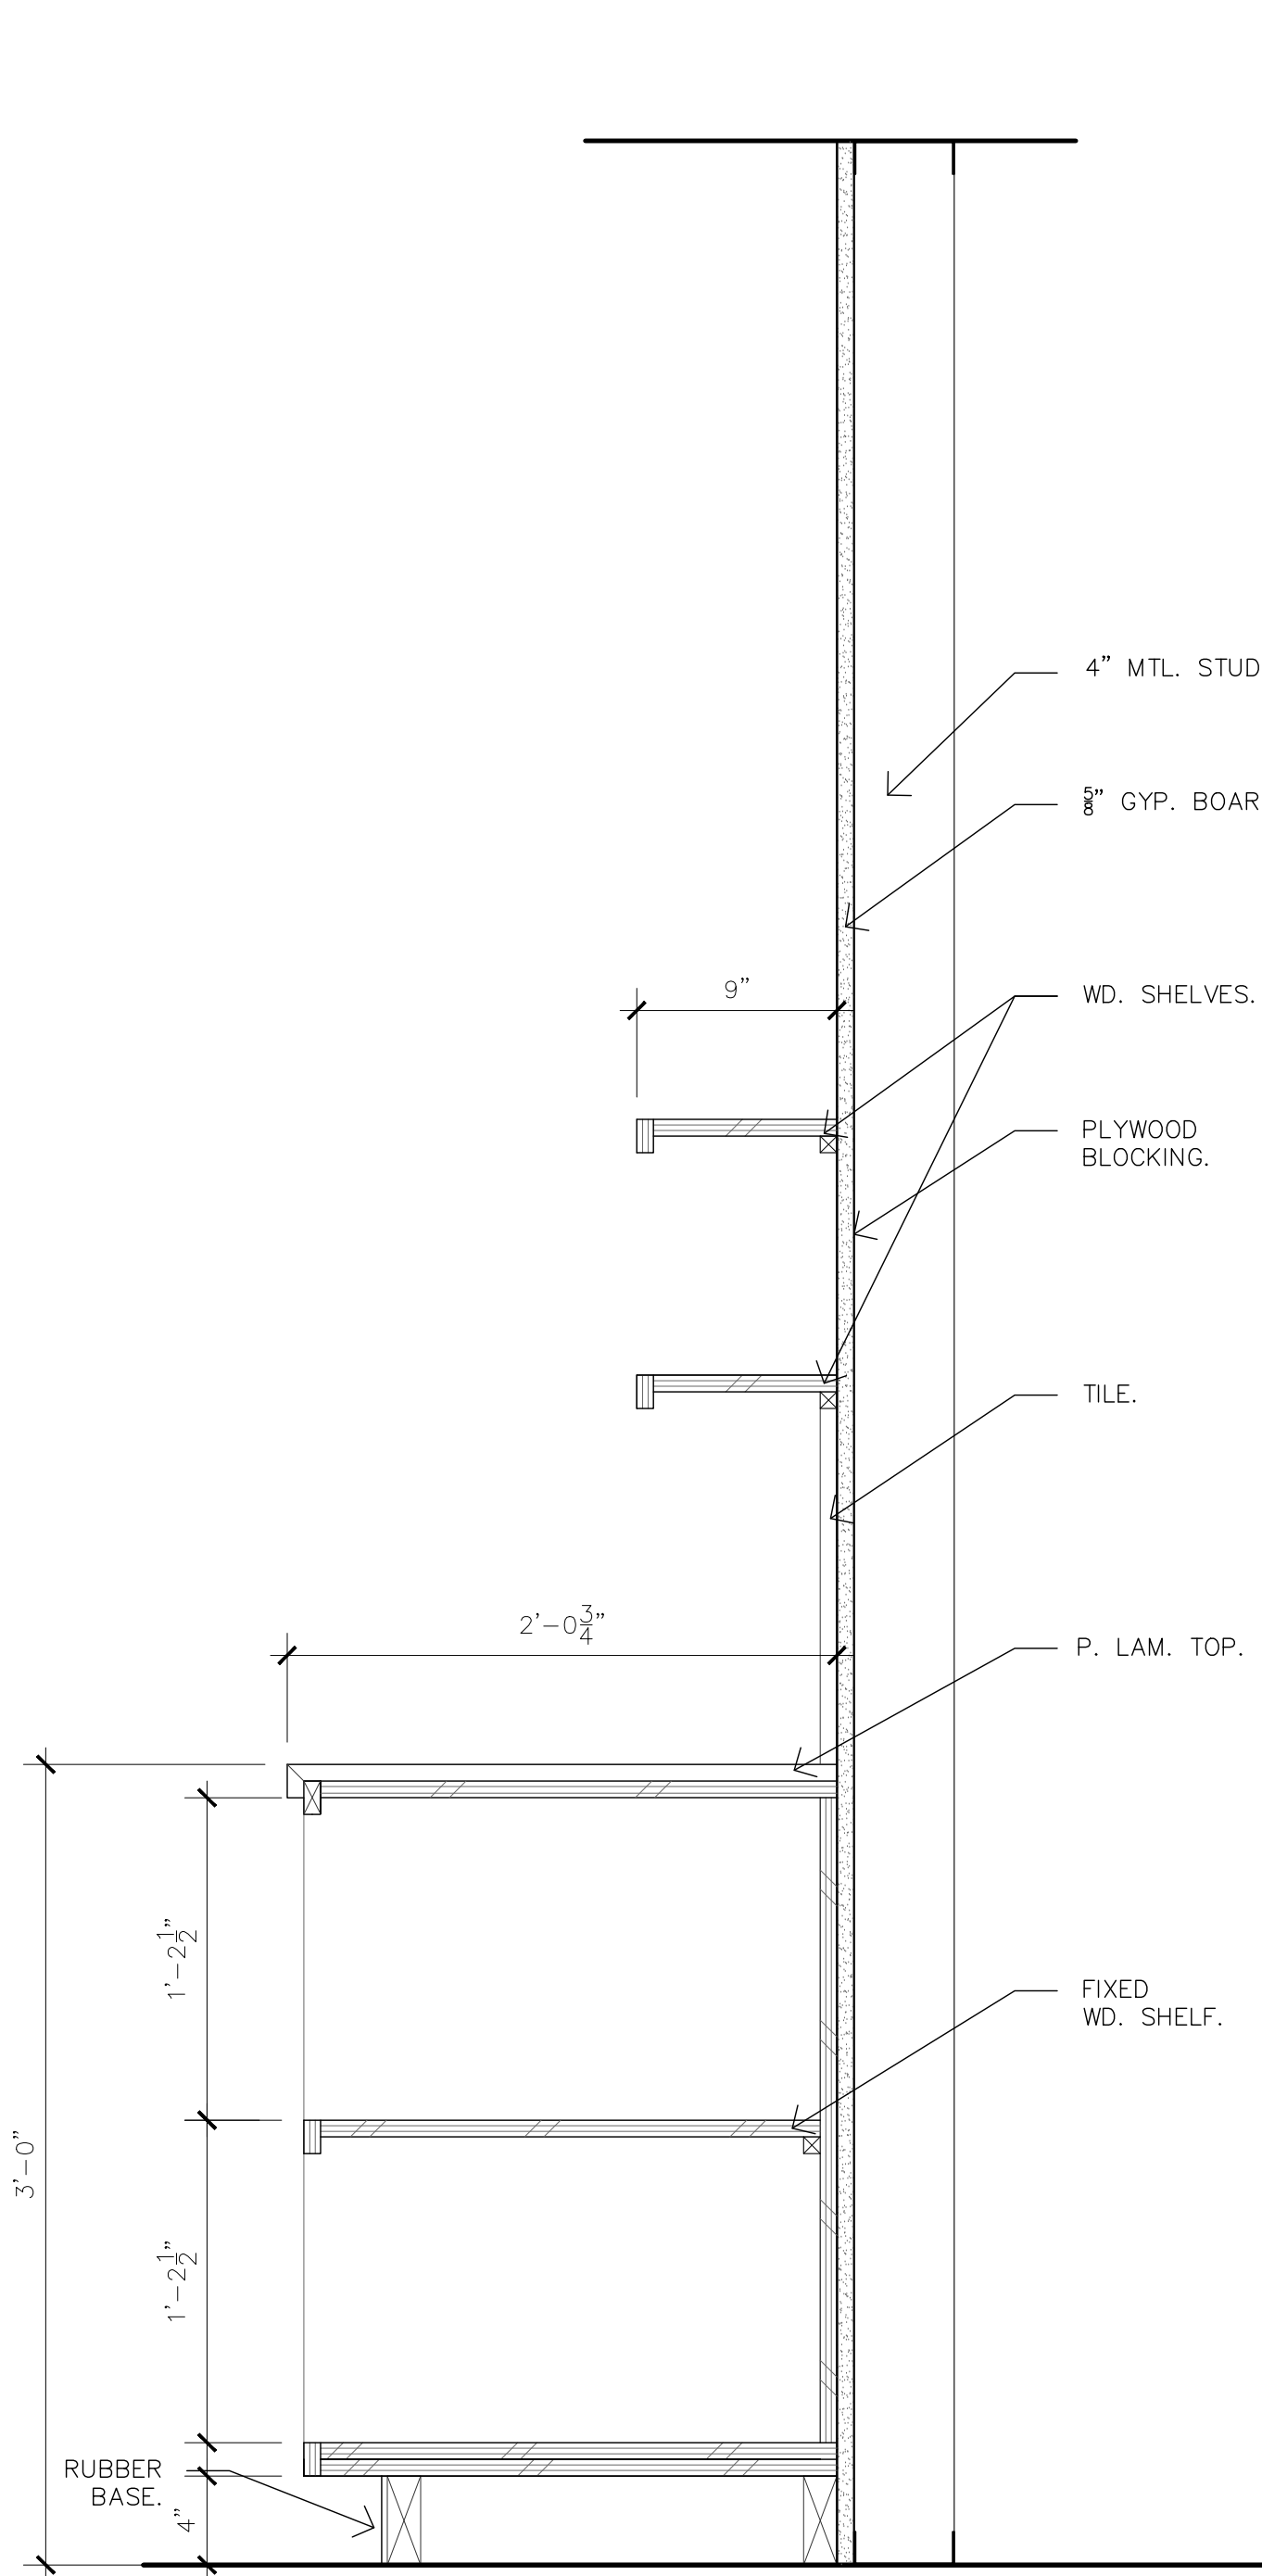


12 SECT. @ PASSAGE ROOM EAST
1-1/2" = 1'-0"

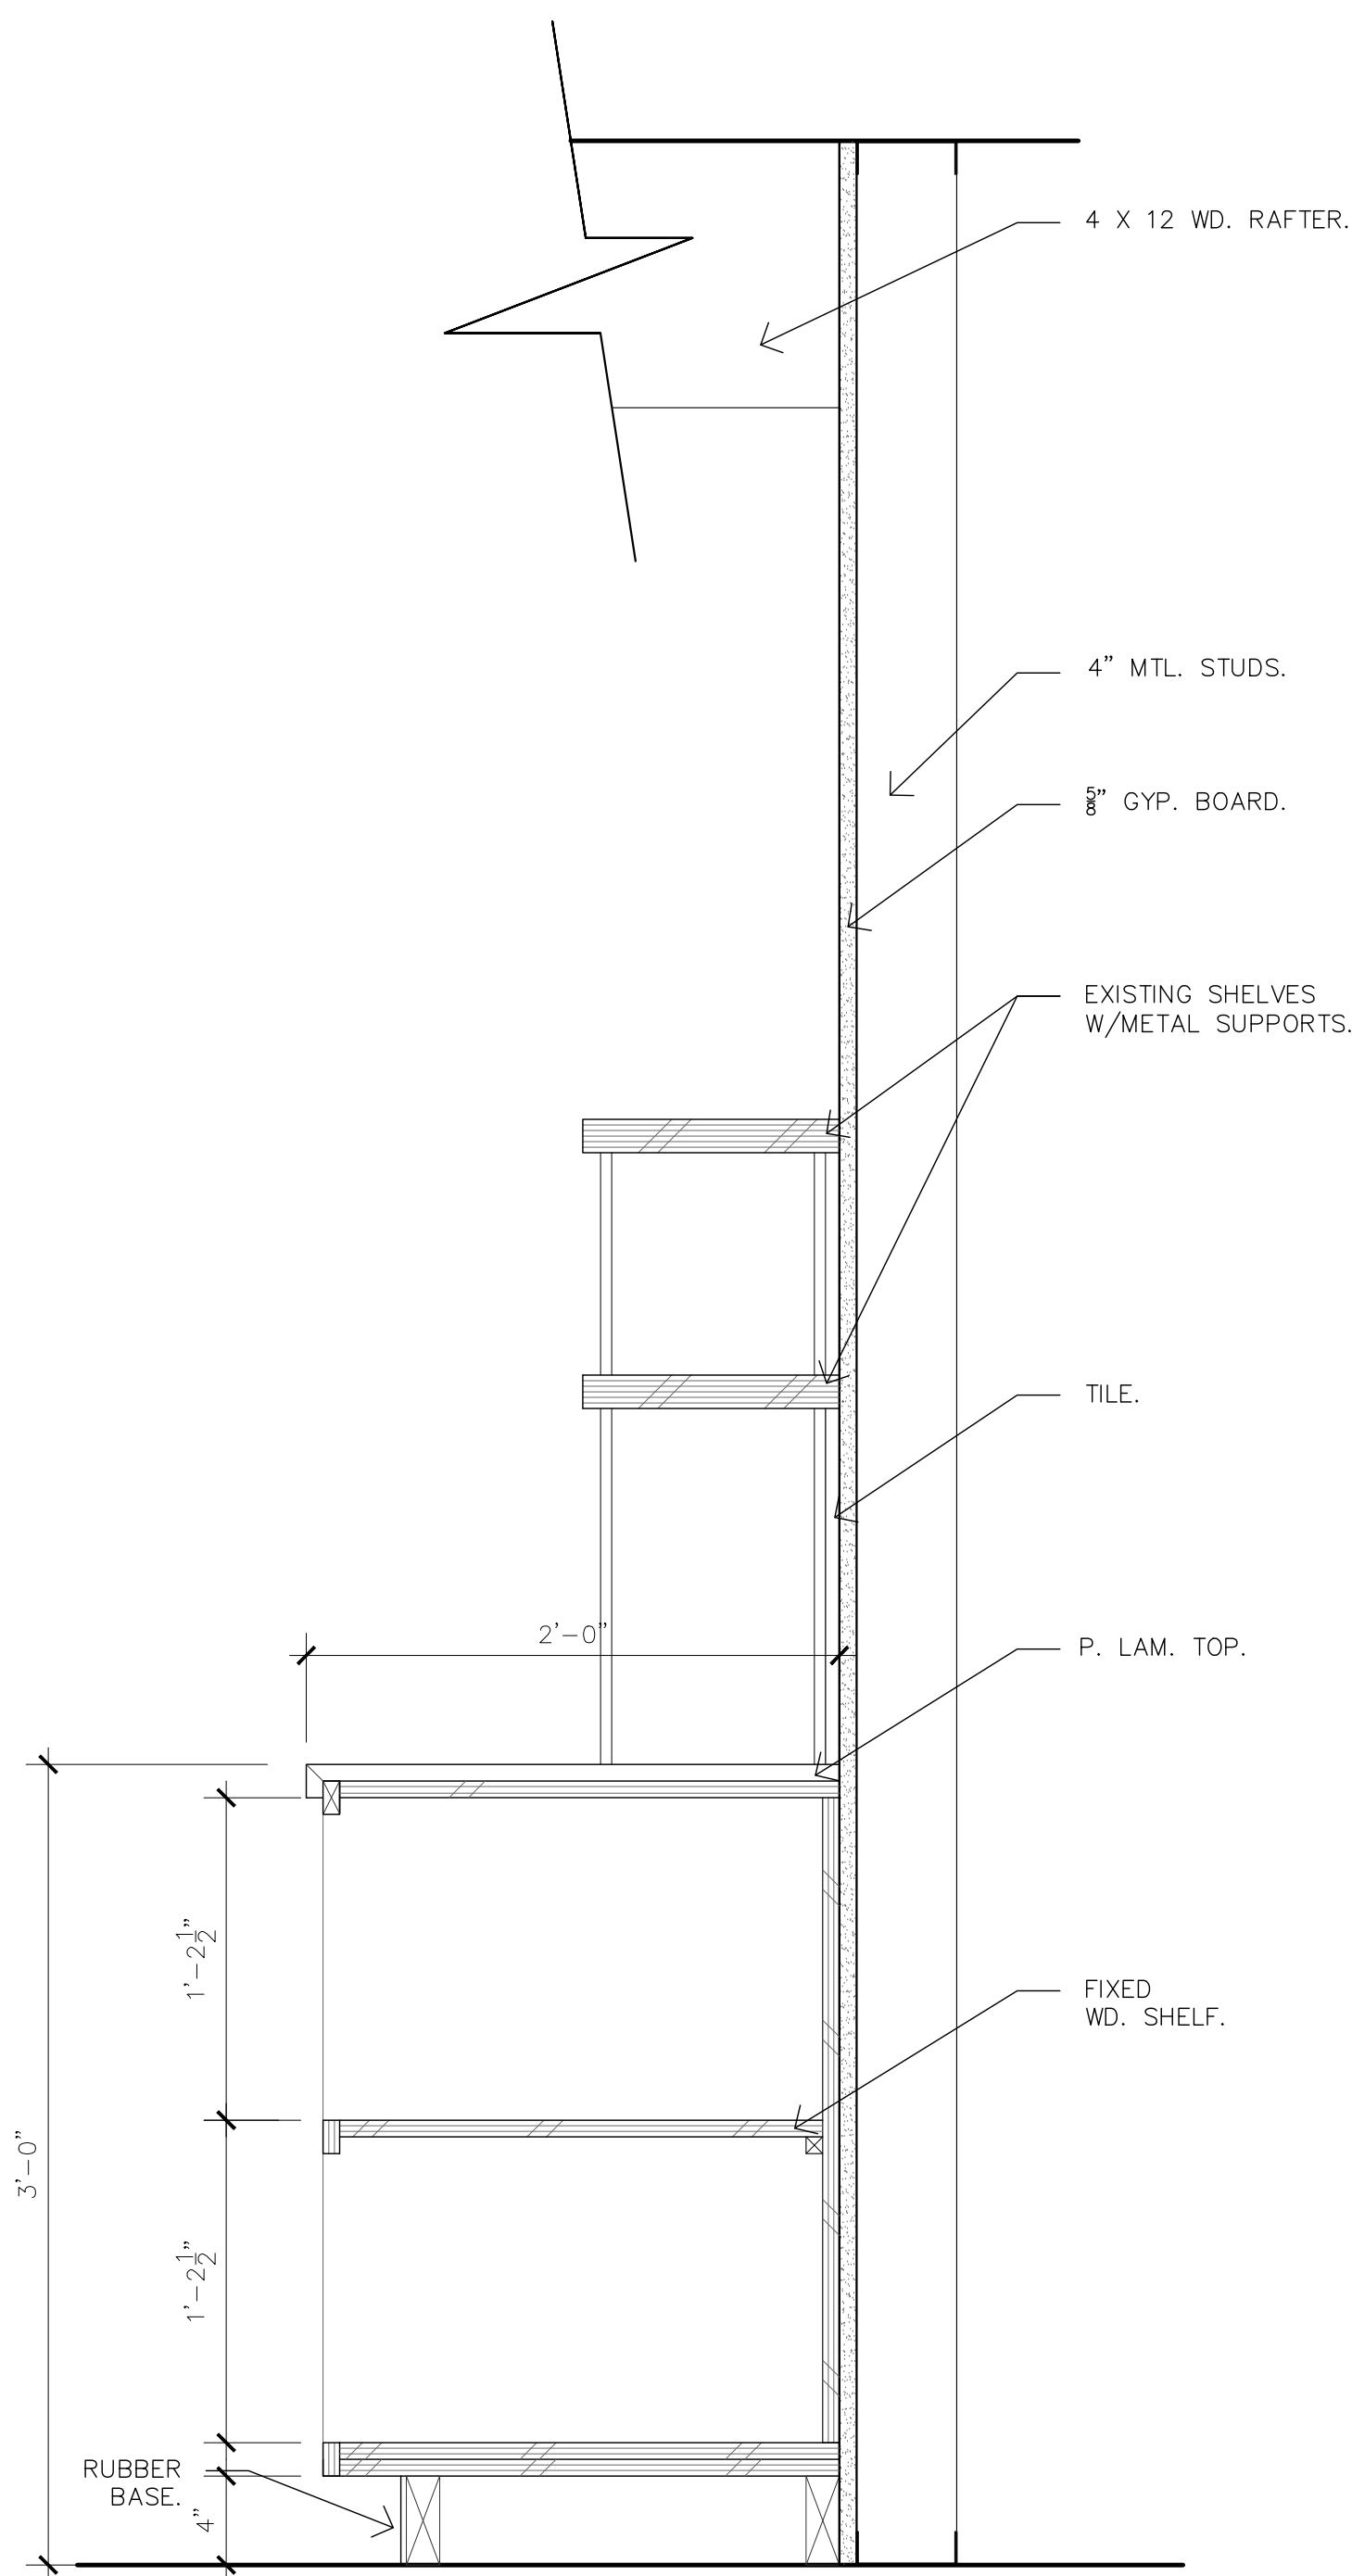

11 SECT. @ PASSAGE ROOM WEST
1-1/2" = 1'-0"

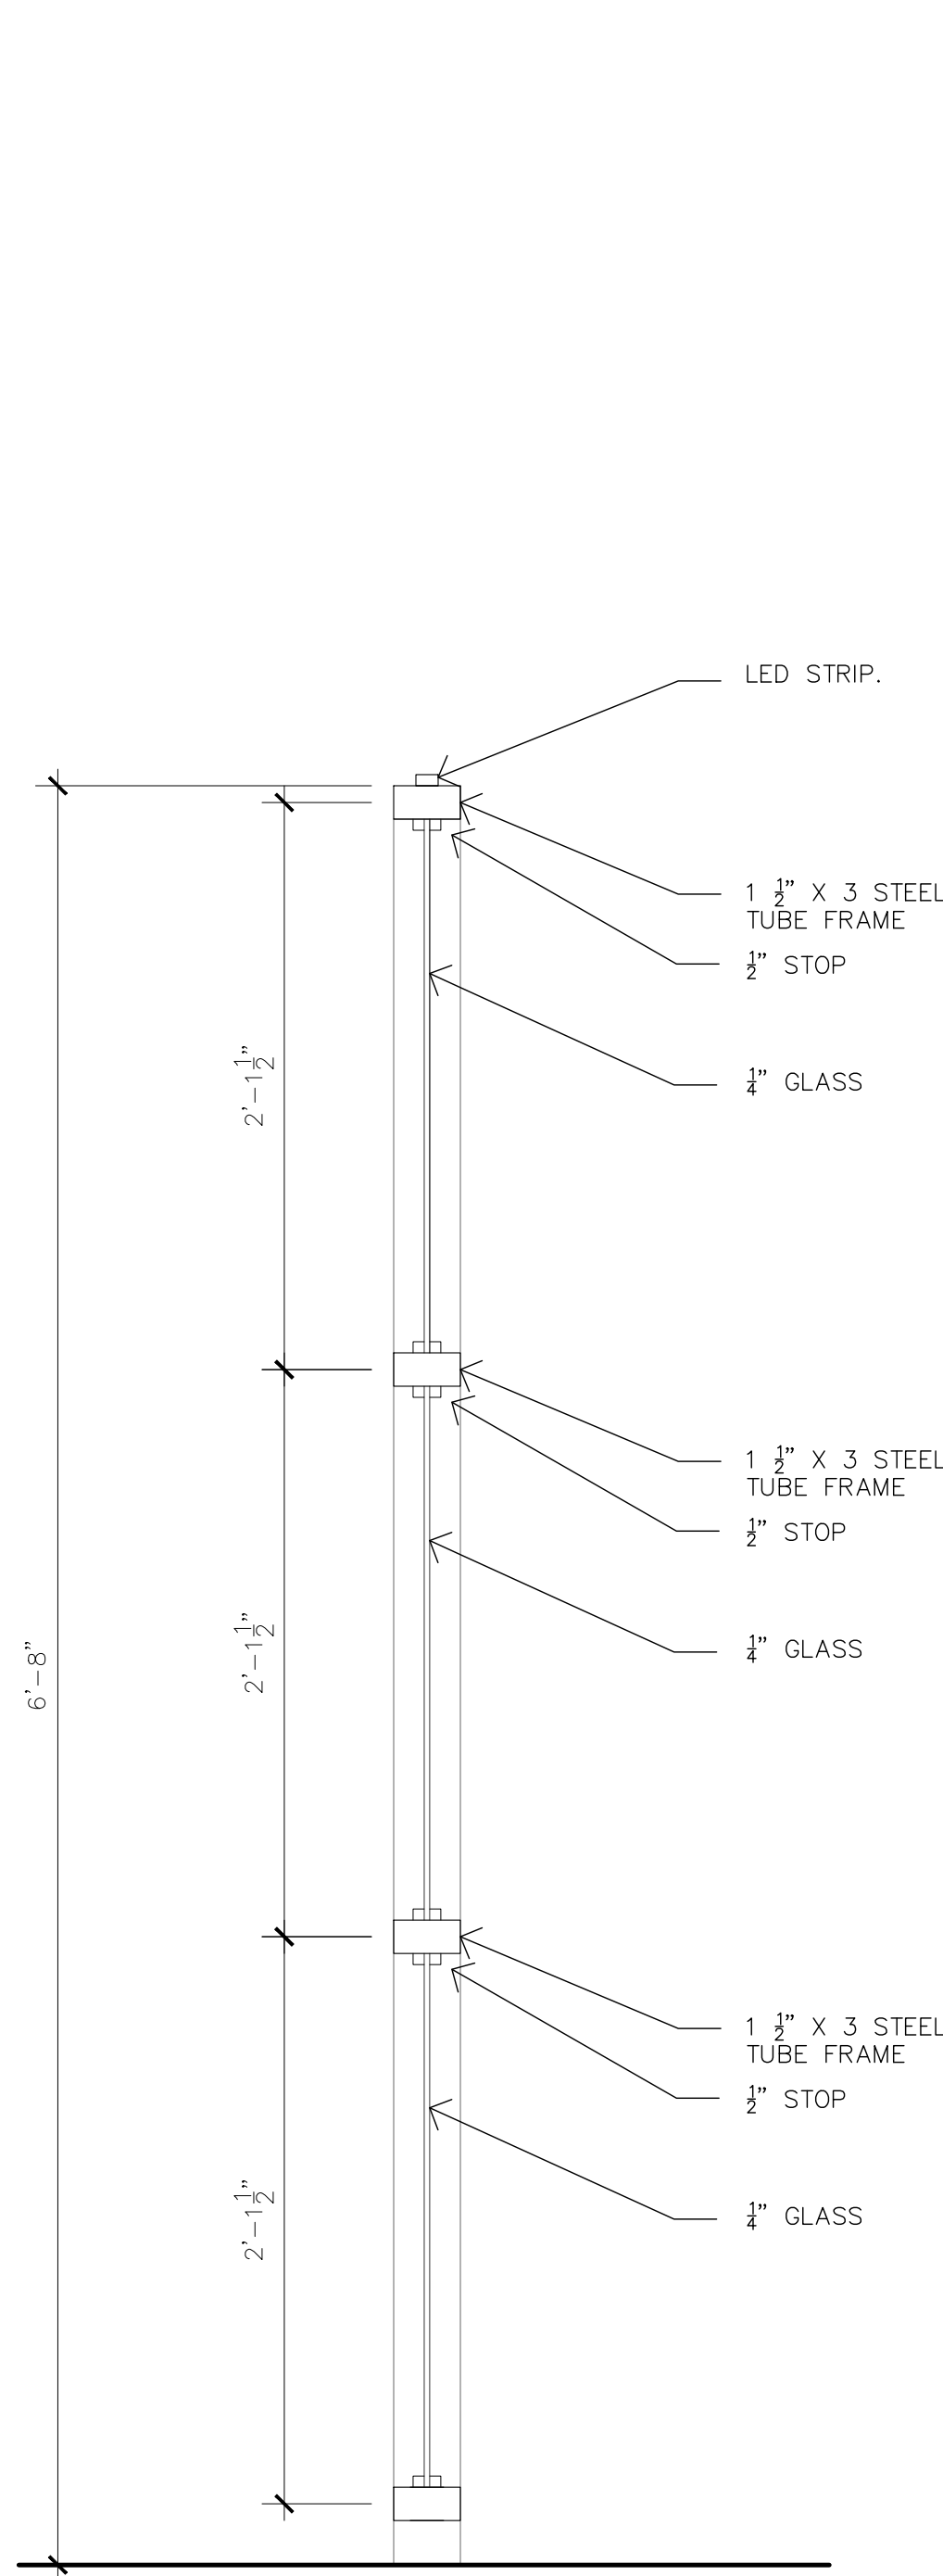


10 SECT. @ STEEL & GLASS PARTITION
1-1/2" = 1'-0"

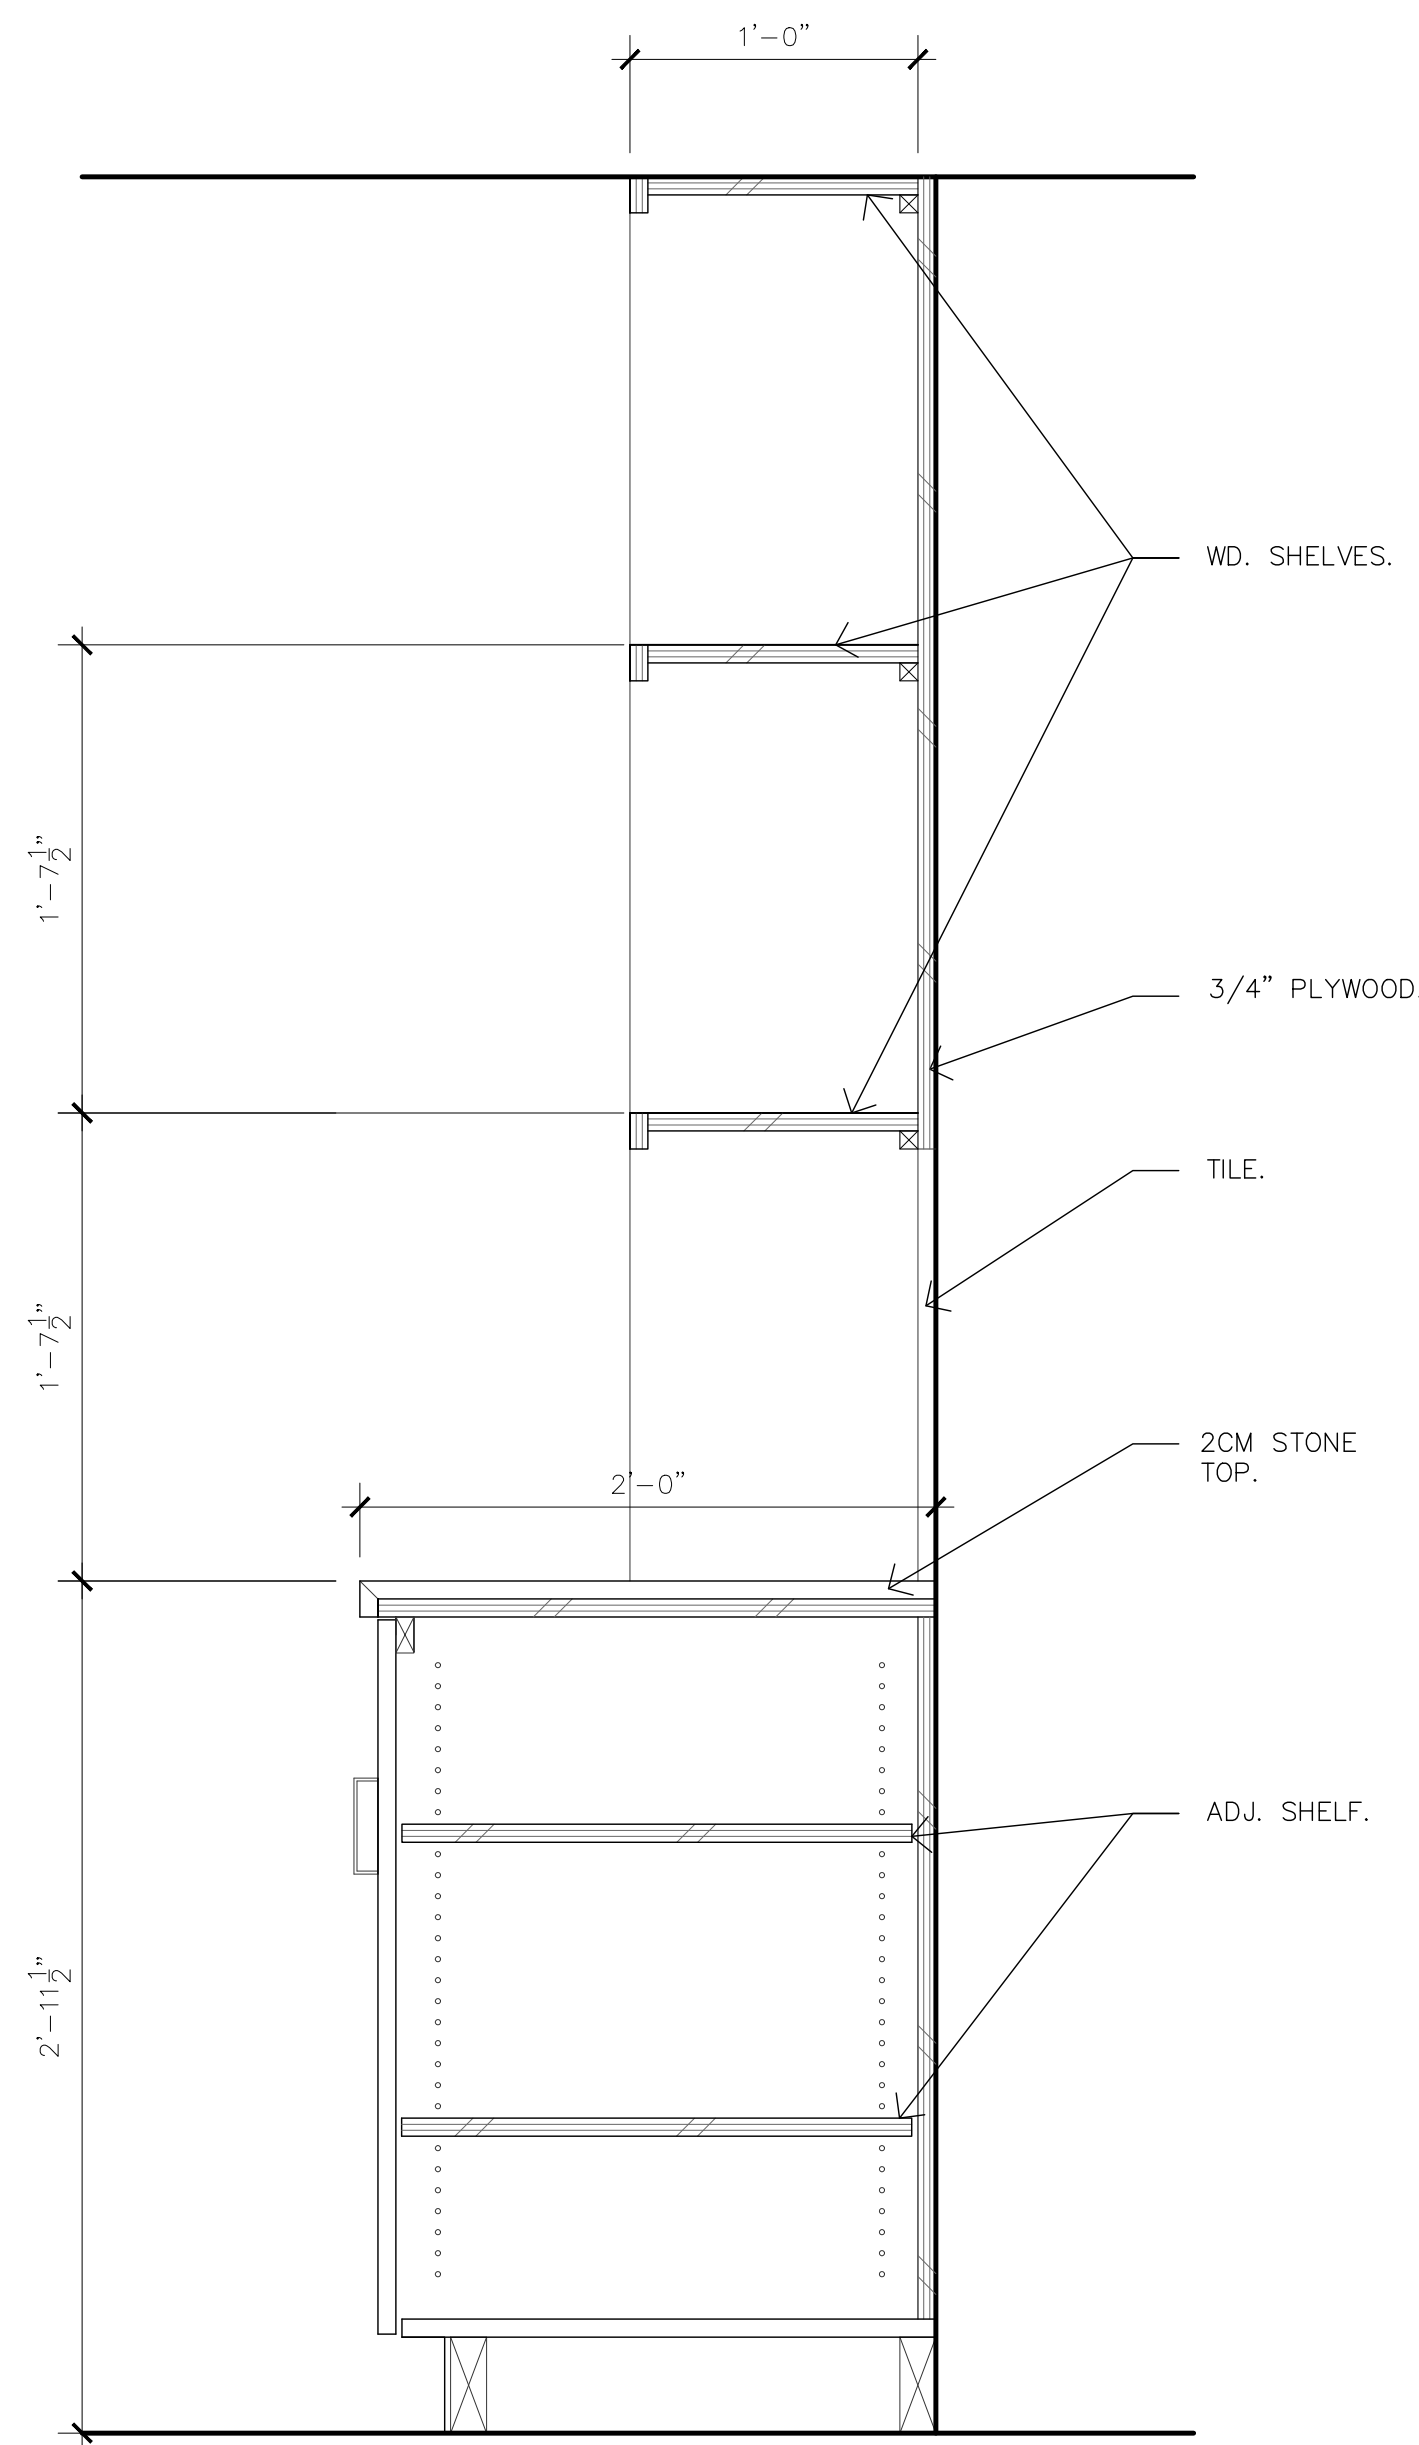


09 SECT. @ DINING I WAIT STATION
1-1/2" = 1'-0"


#	DATE

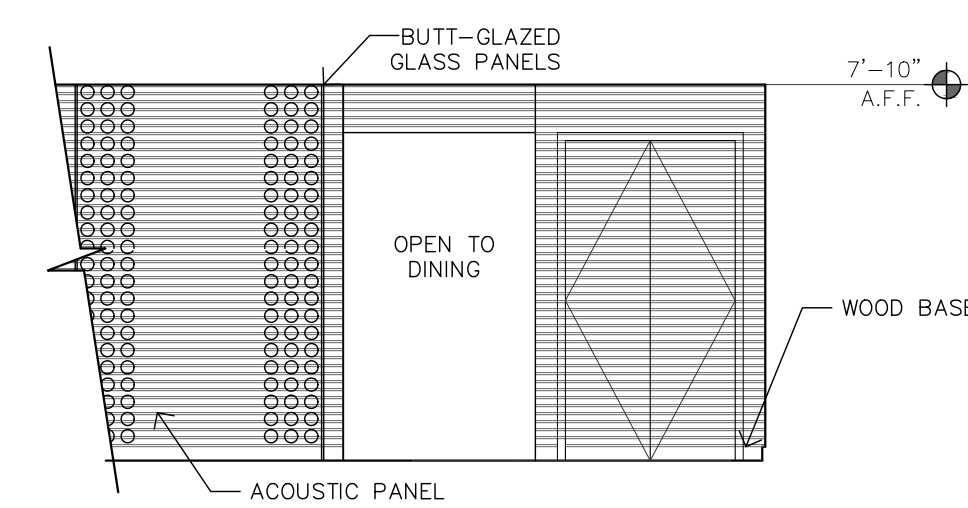


15 ENTRY - WEST
1/4" = 1'-0"

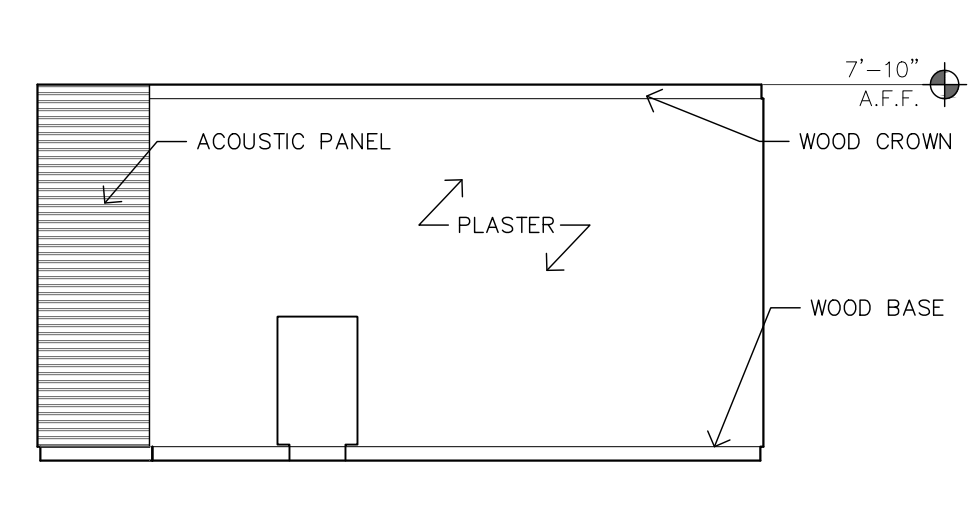


14 ENTRY - NORTH
1/4" = 1'-0"

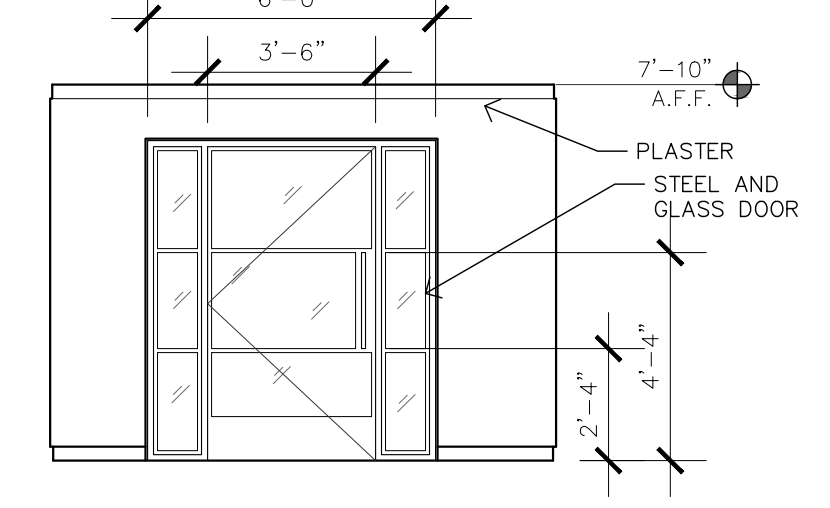


13 ENTRY - ENTRY DOOR
1/4" = 1'-0"

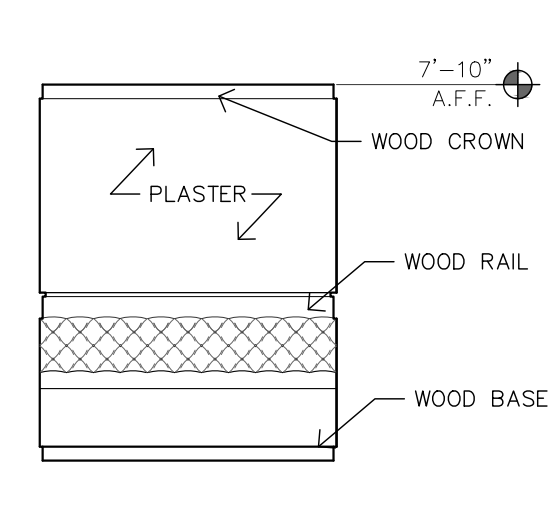


12 ENTRY - EAST
1/4" = 1'-0"

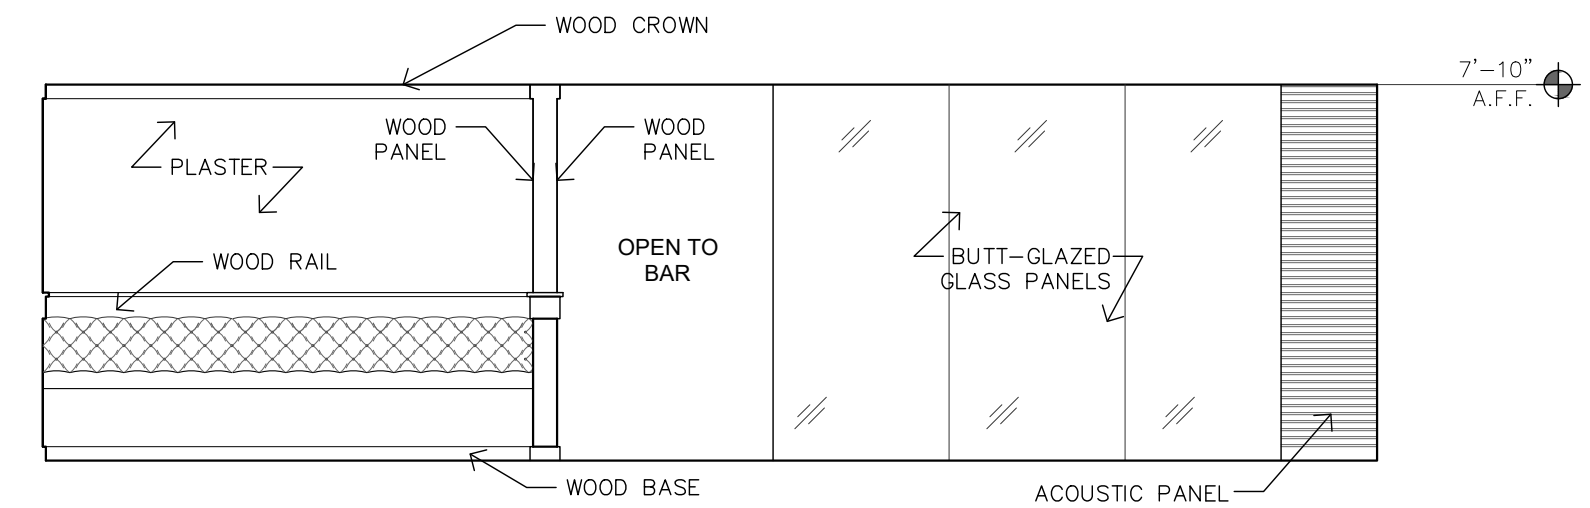


11 ENTRY - SOUTH
1/4" = 1'-0"

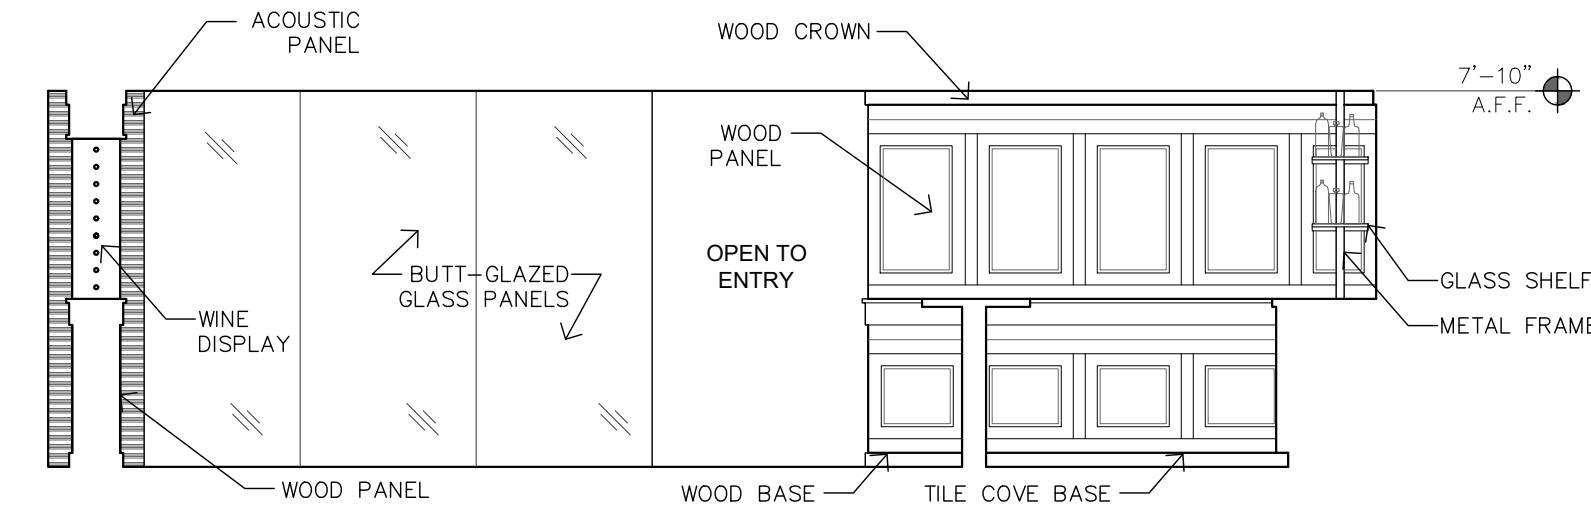


10 BAR - NORTH
1/4" = 1'-0"

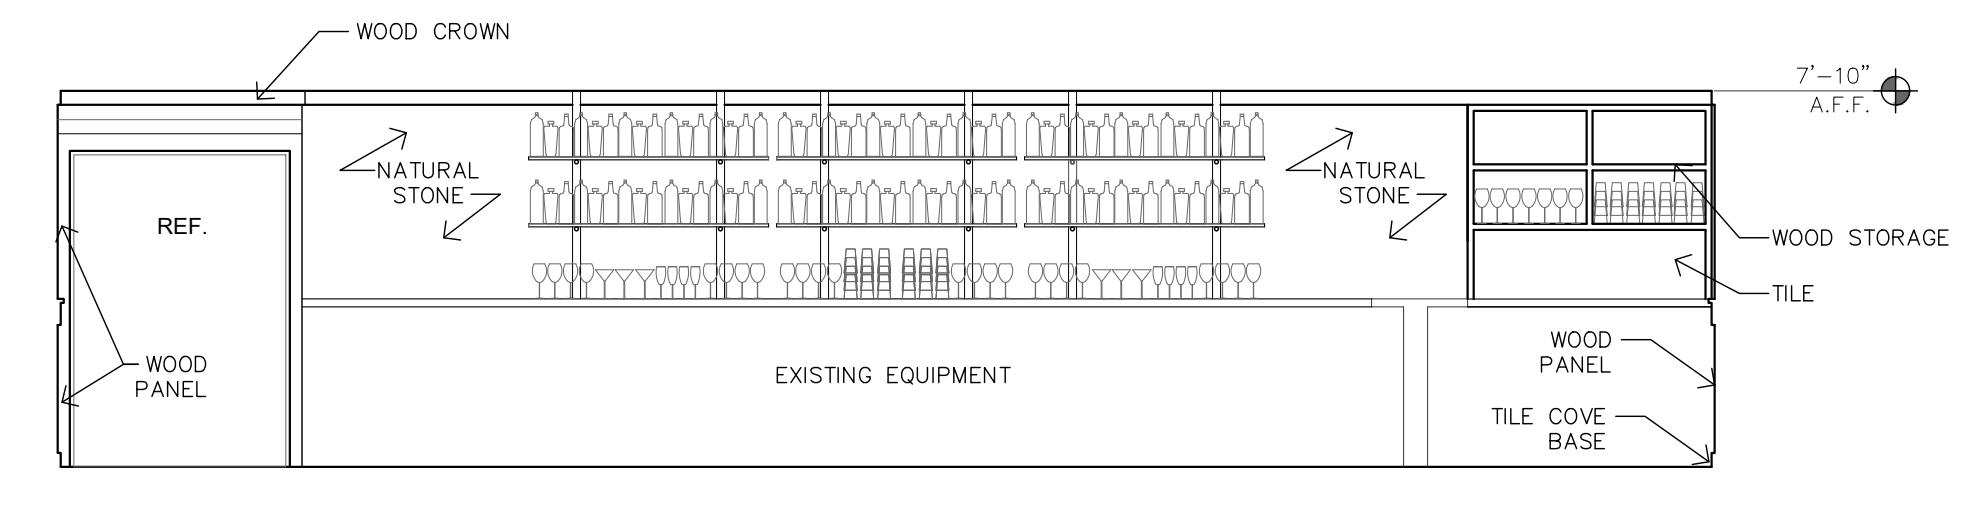


09 BACK BAR - EAST
1/4" = 1'-0"

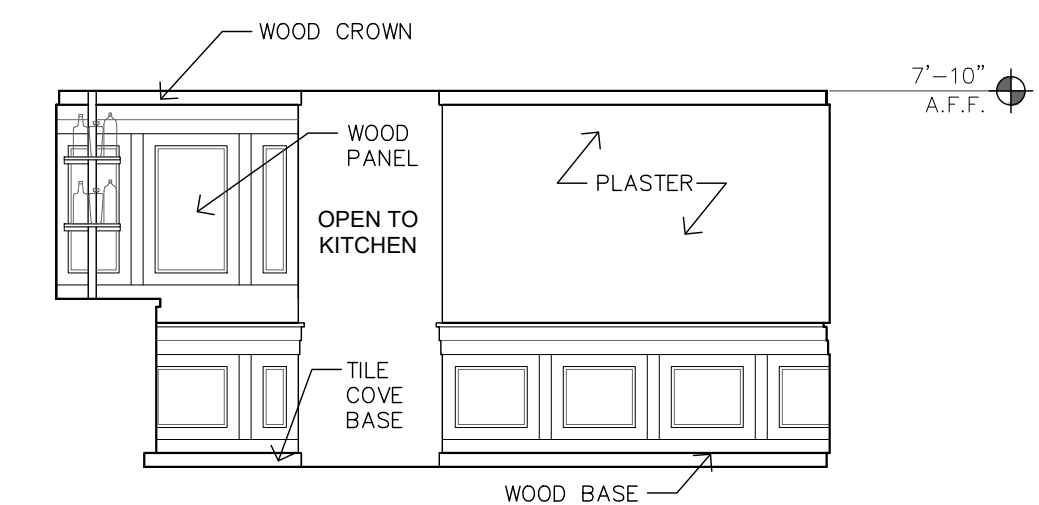


08 BAR - SOUTH
1/4" = 1'-0"

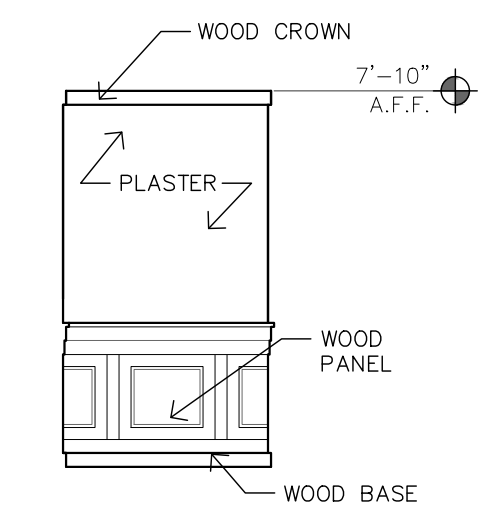


07 BAR - SMALL WALL
1/4" = 1'-0"

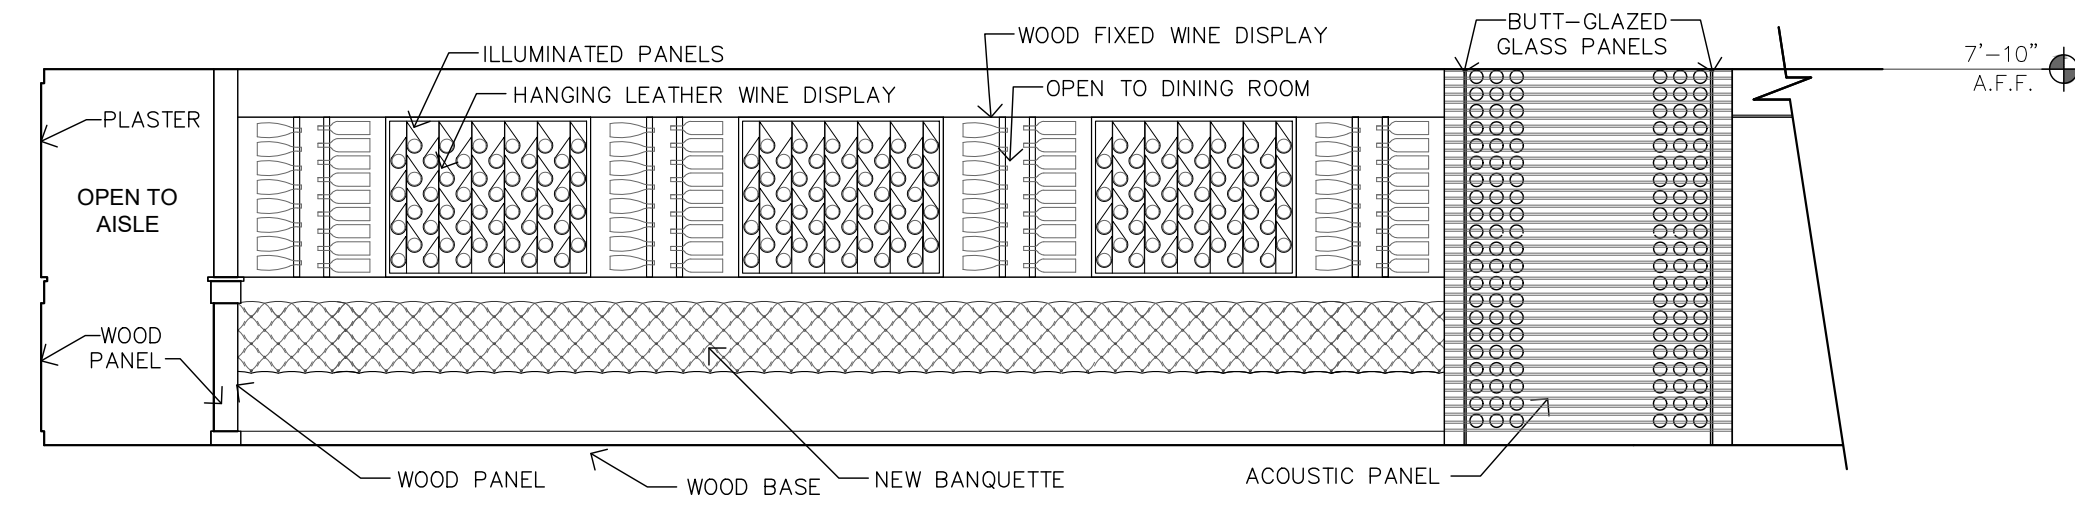


06 BAR - WEST
1/4" = 1'-0"

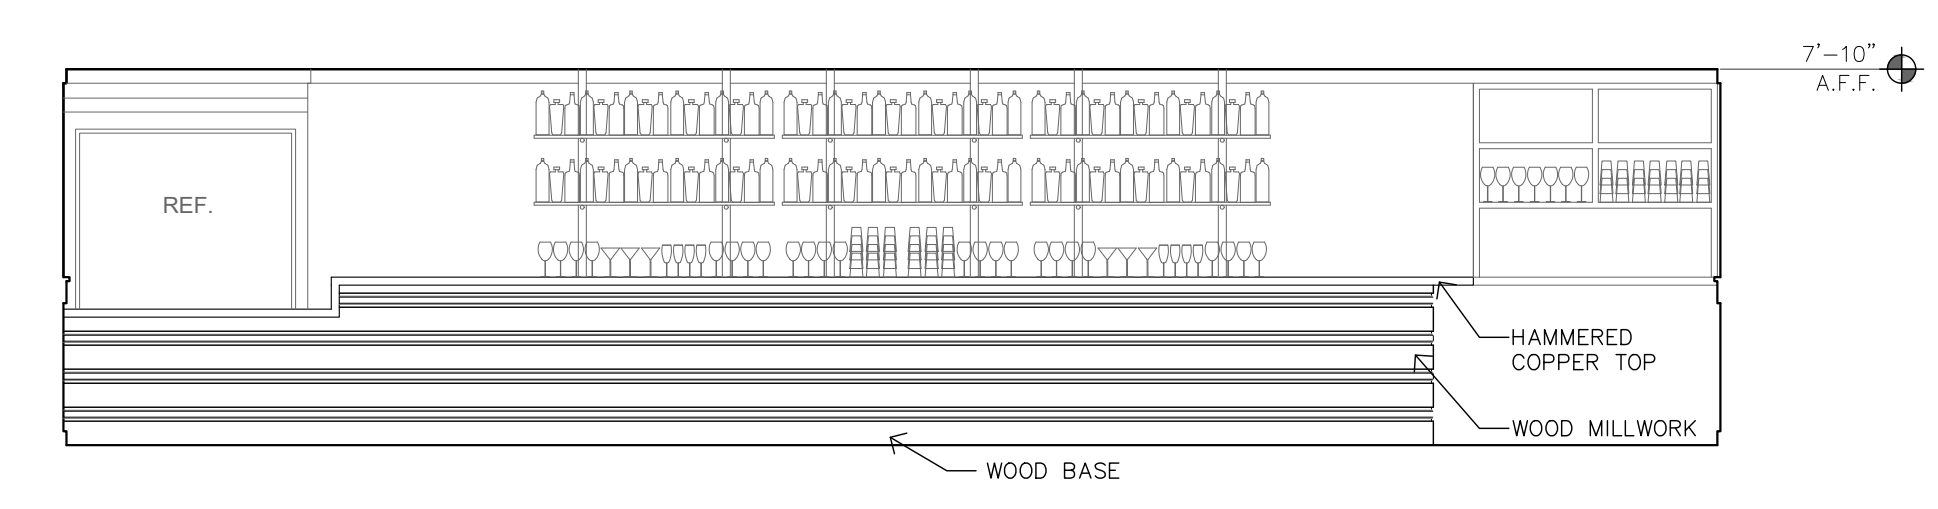


05 BAR - EAST
1/4" = 1'-0"

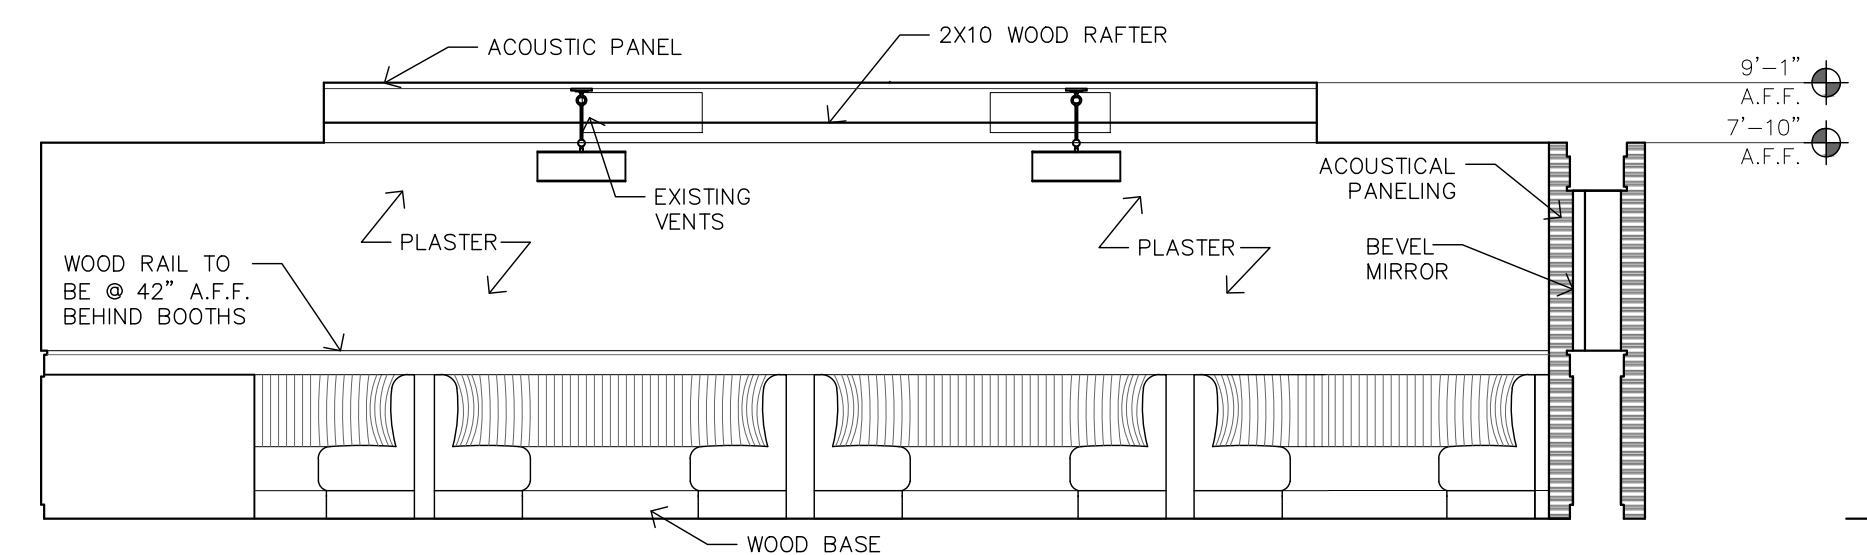


04 DINING - NORTH
1/4" = 1'-0"

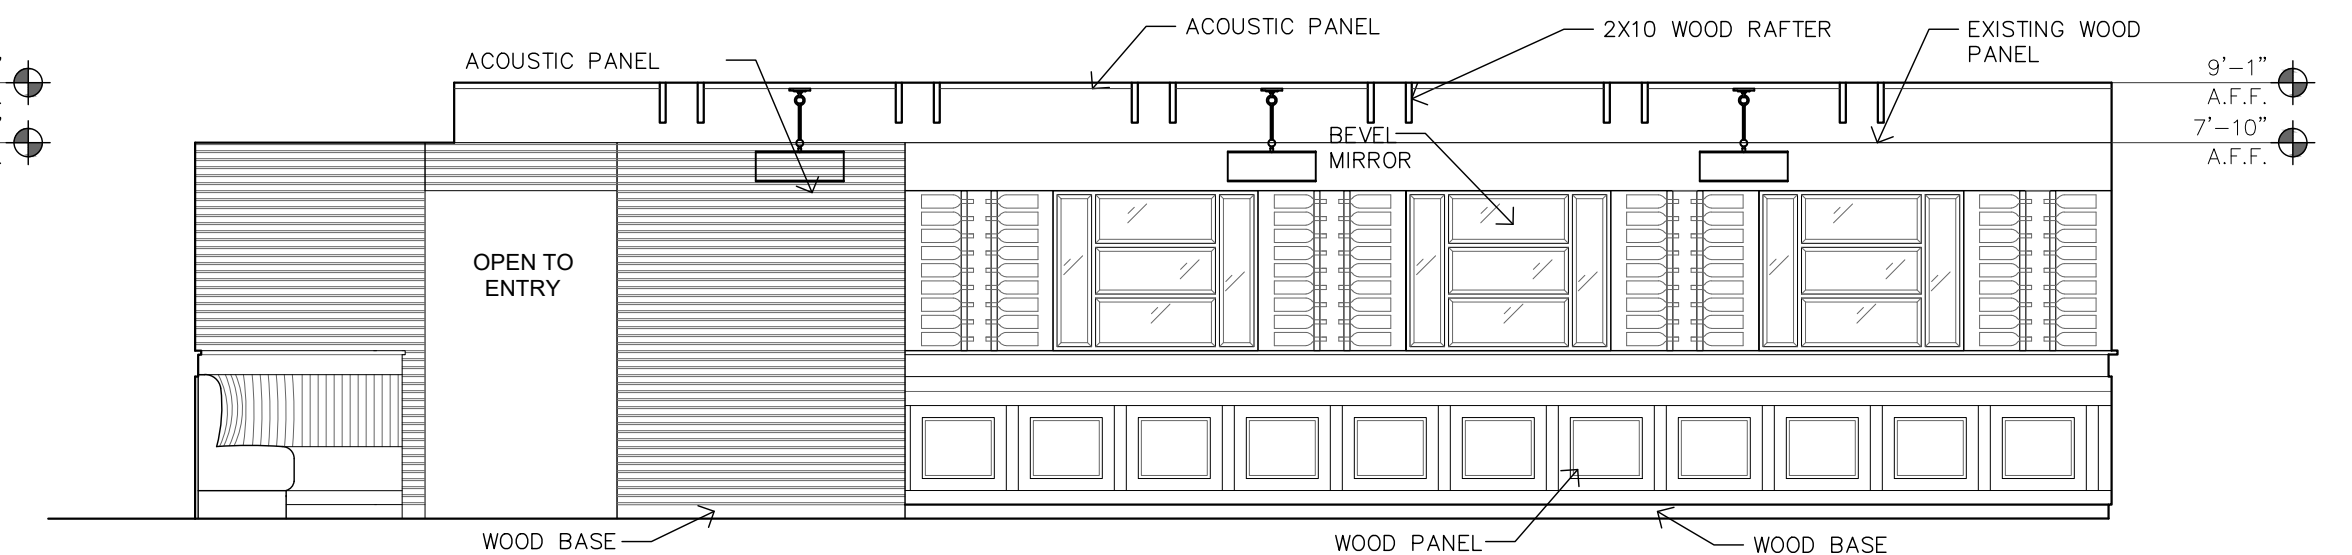

03 DINING - EAST
1/4" = 1'-0"

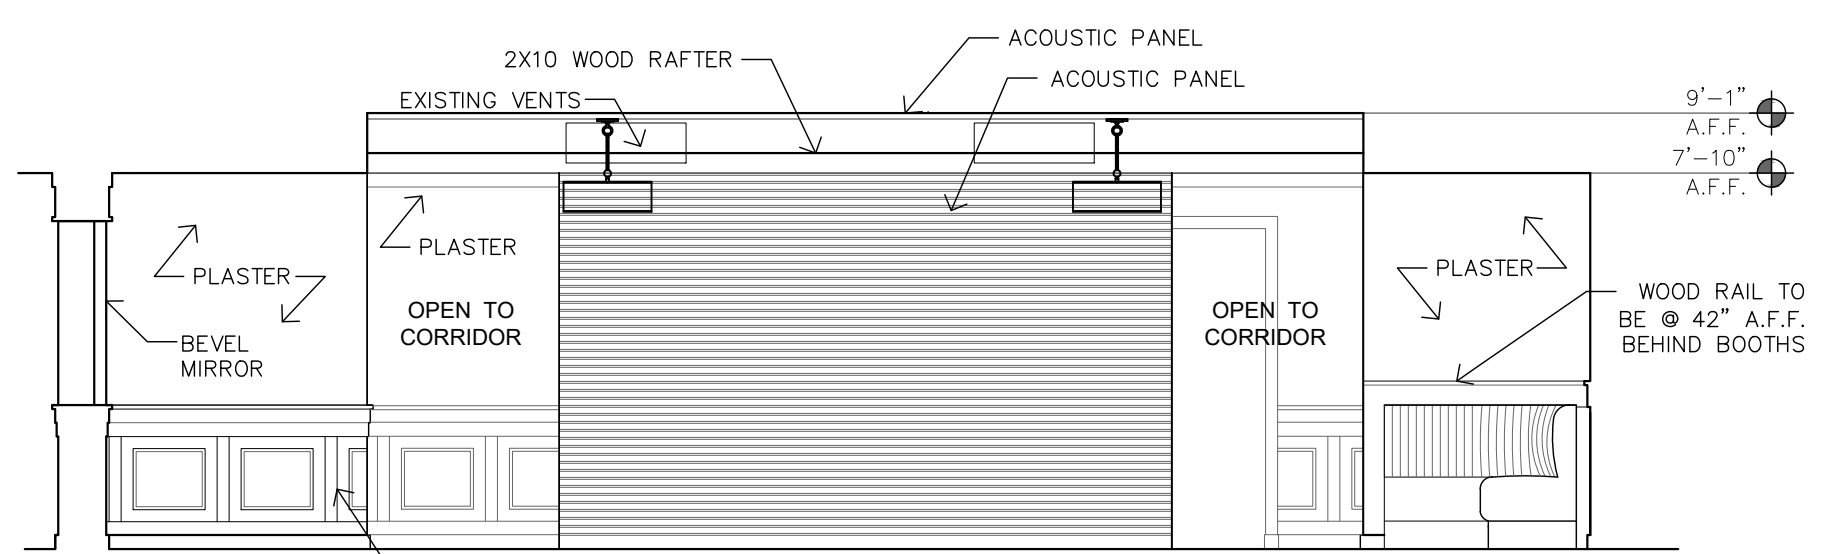


02 DINING - SOUTH
1/4" = 1'-0"

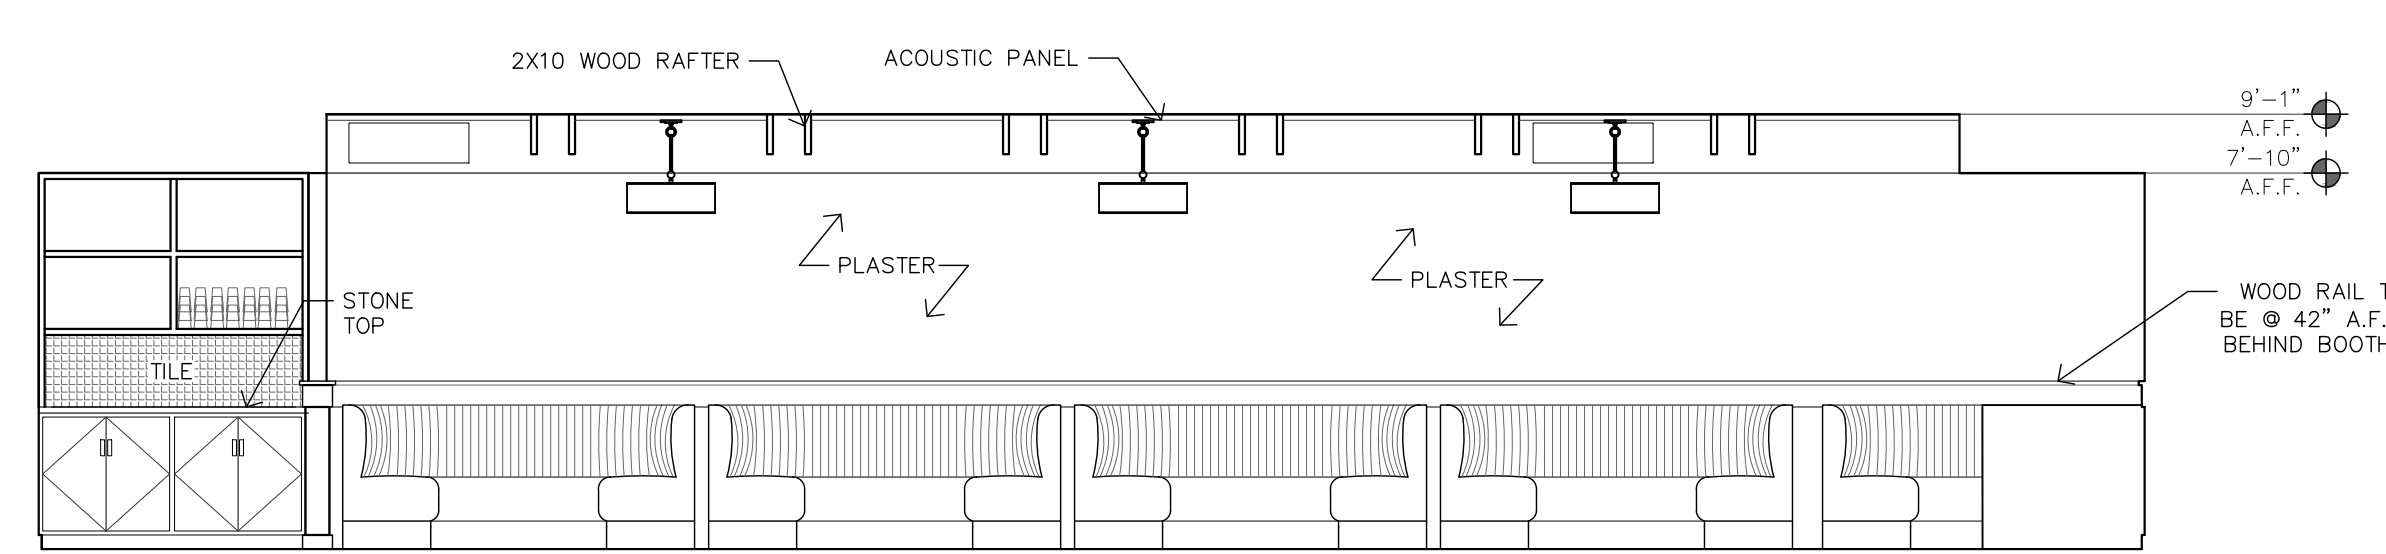


01 DINING - WEST
1/4" = 1'-0"


#	DATE

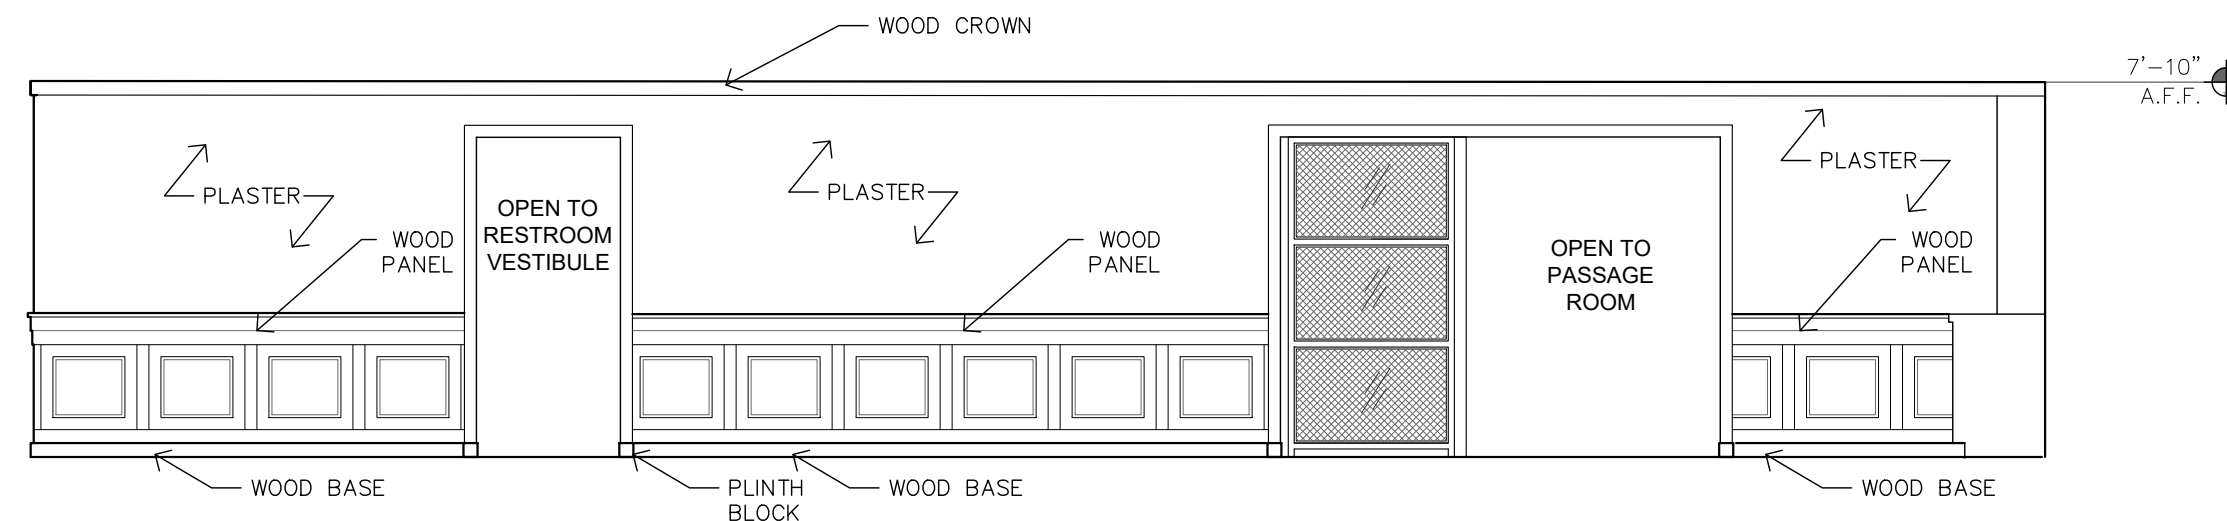


14 CORRIDOR - SOUTH
1/4" = 1'-0"

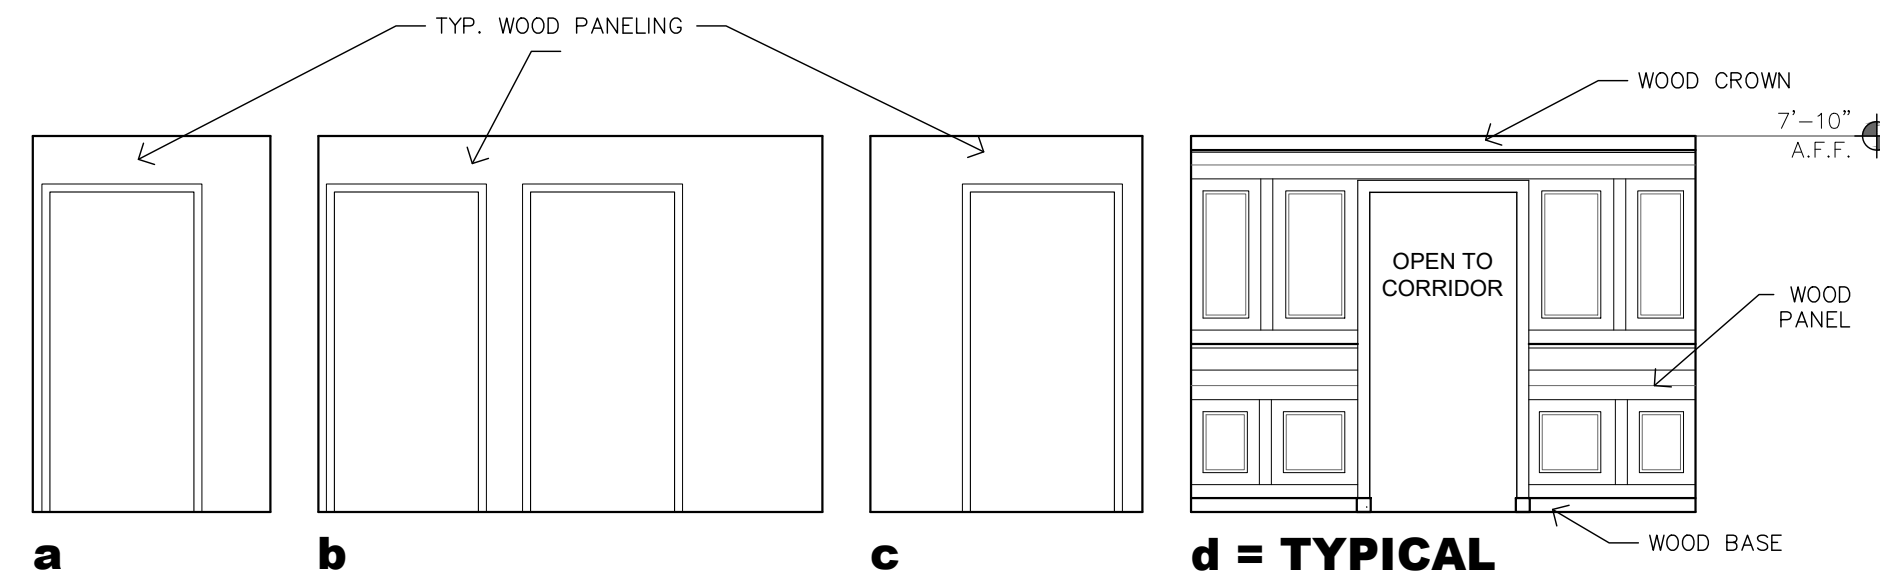


13 RESTROOM - VESTIBULE
1/4" = 1'-0"

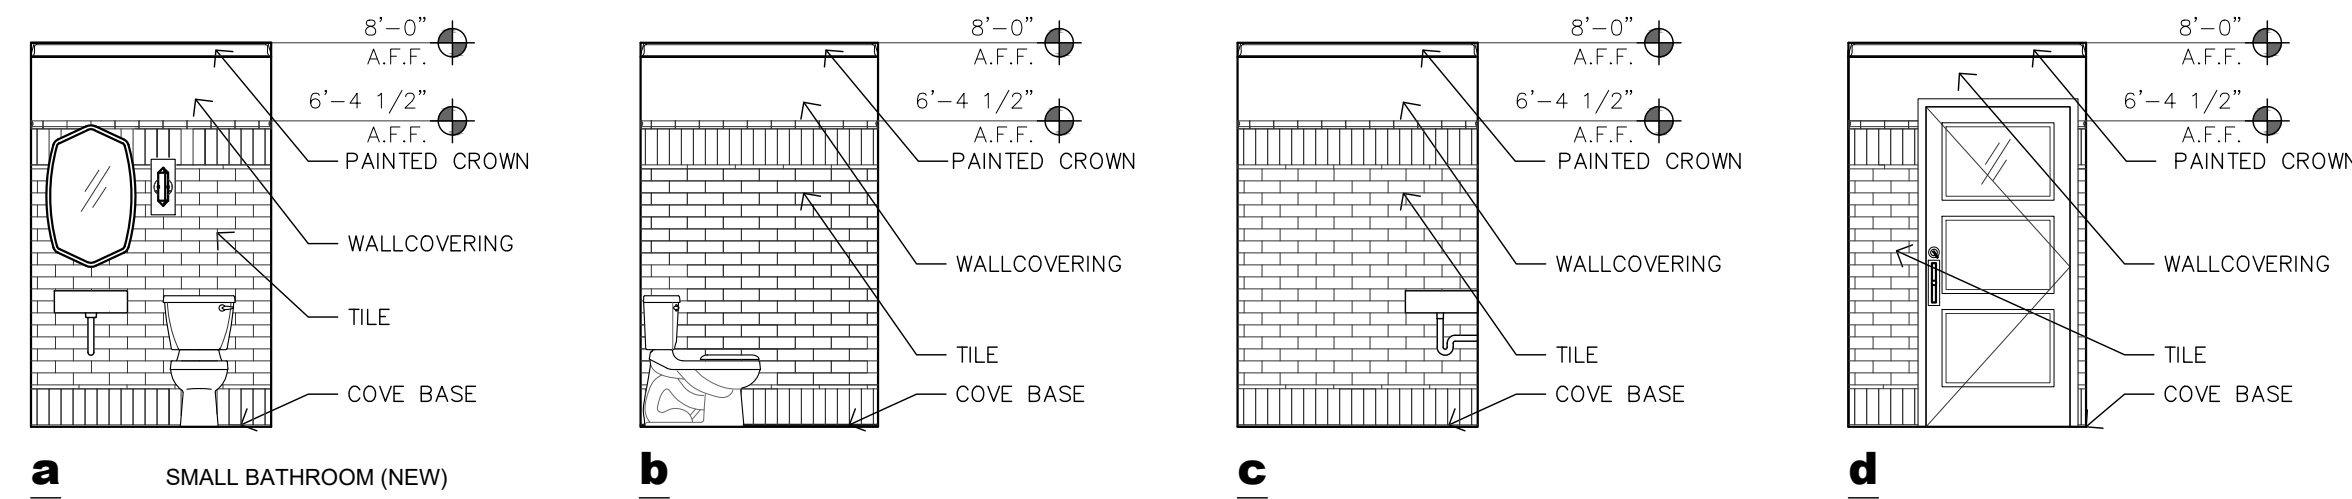

12 RESTROOM
1/4" = 1'-0"

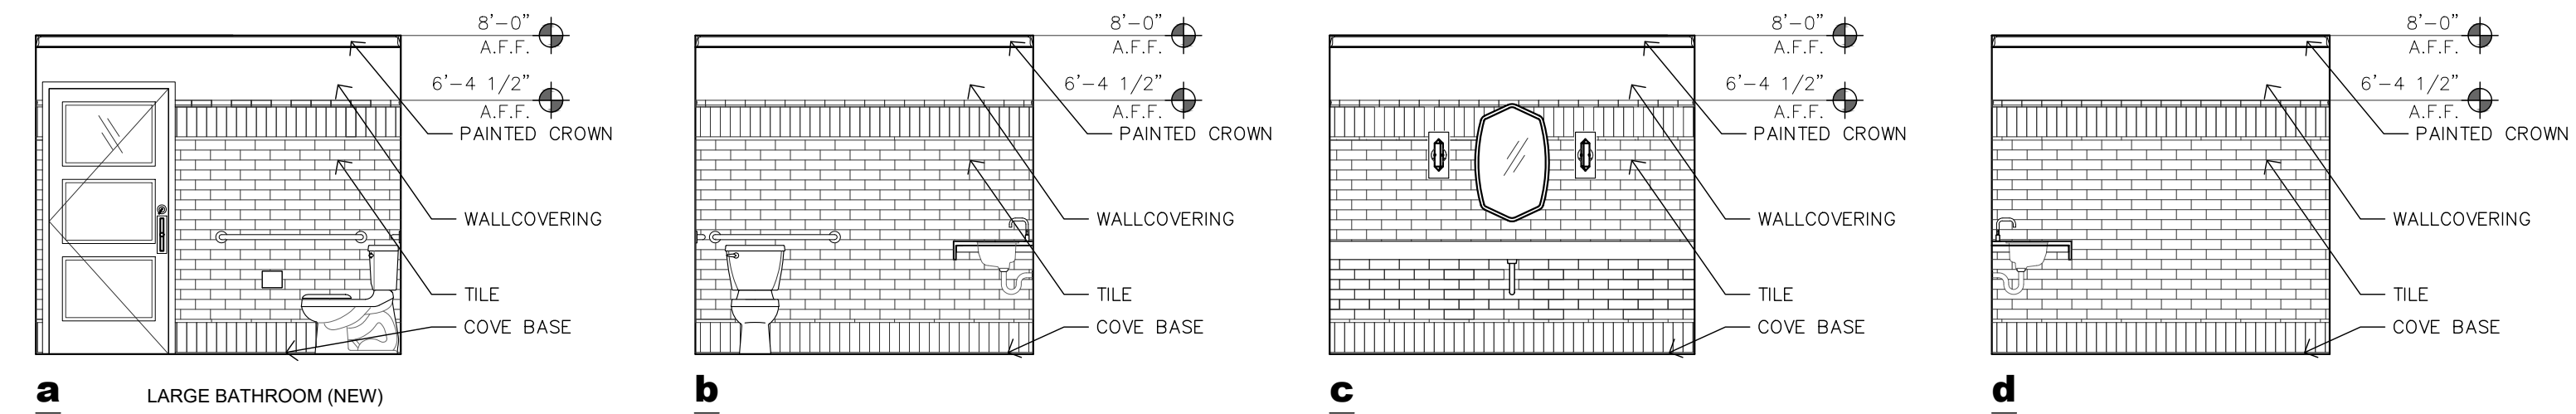


11 RESTROOM - ADA
1/4" = 1'-0"

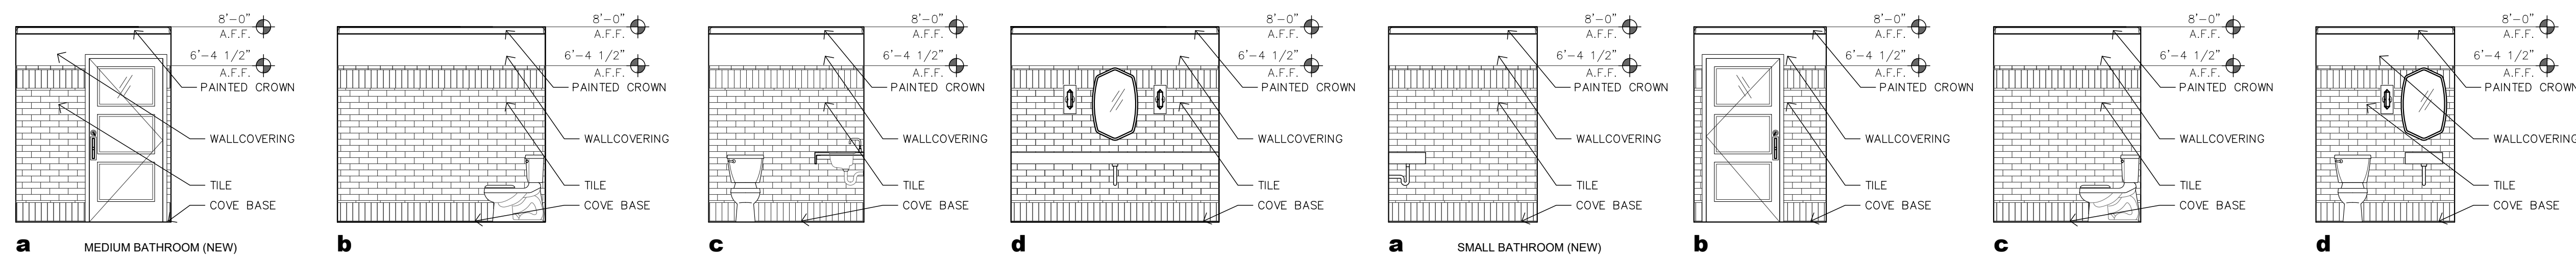

10 RESTROOM
1/4" = 1'-0"

09 RESTROOM
1/4" = 1'-0"

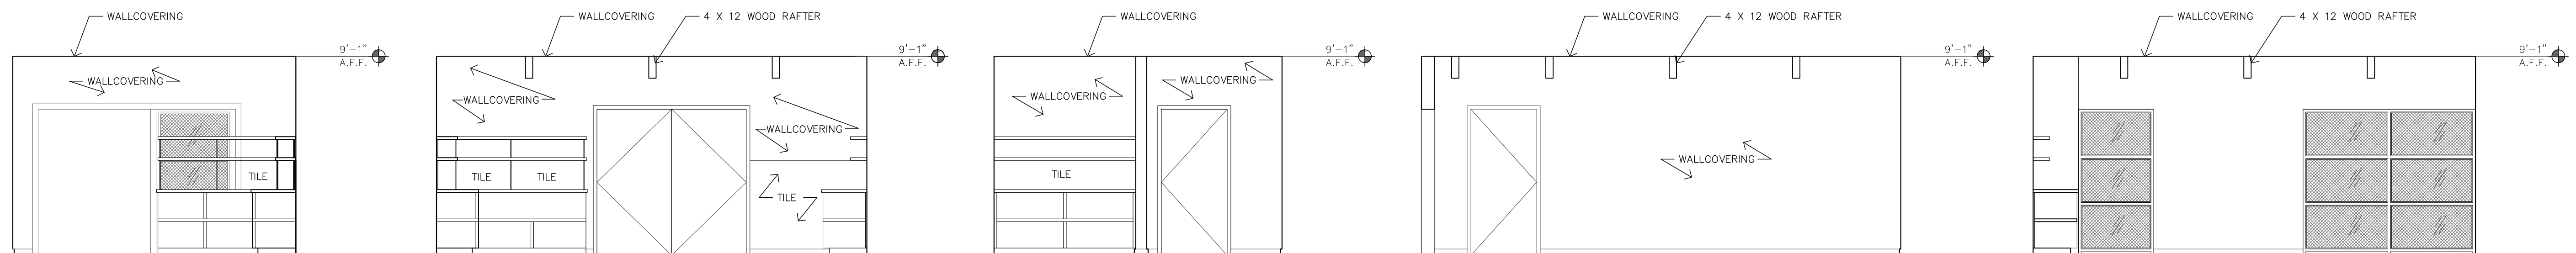


08 PASSAGE ROOM - NORTH
1/4" = 1'-0"

07 PASSAGE ROOM - EAST
1/4" = 1'-0"


06 PASSAGE ROOM- NORTH
1/4" = 1'-0"

05.1 PASSAGE ROOM - WEST
1/4" = 1'-0"


05 PASSAGE ROOM - WEST
1/4" = 1'-0"

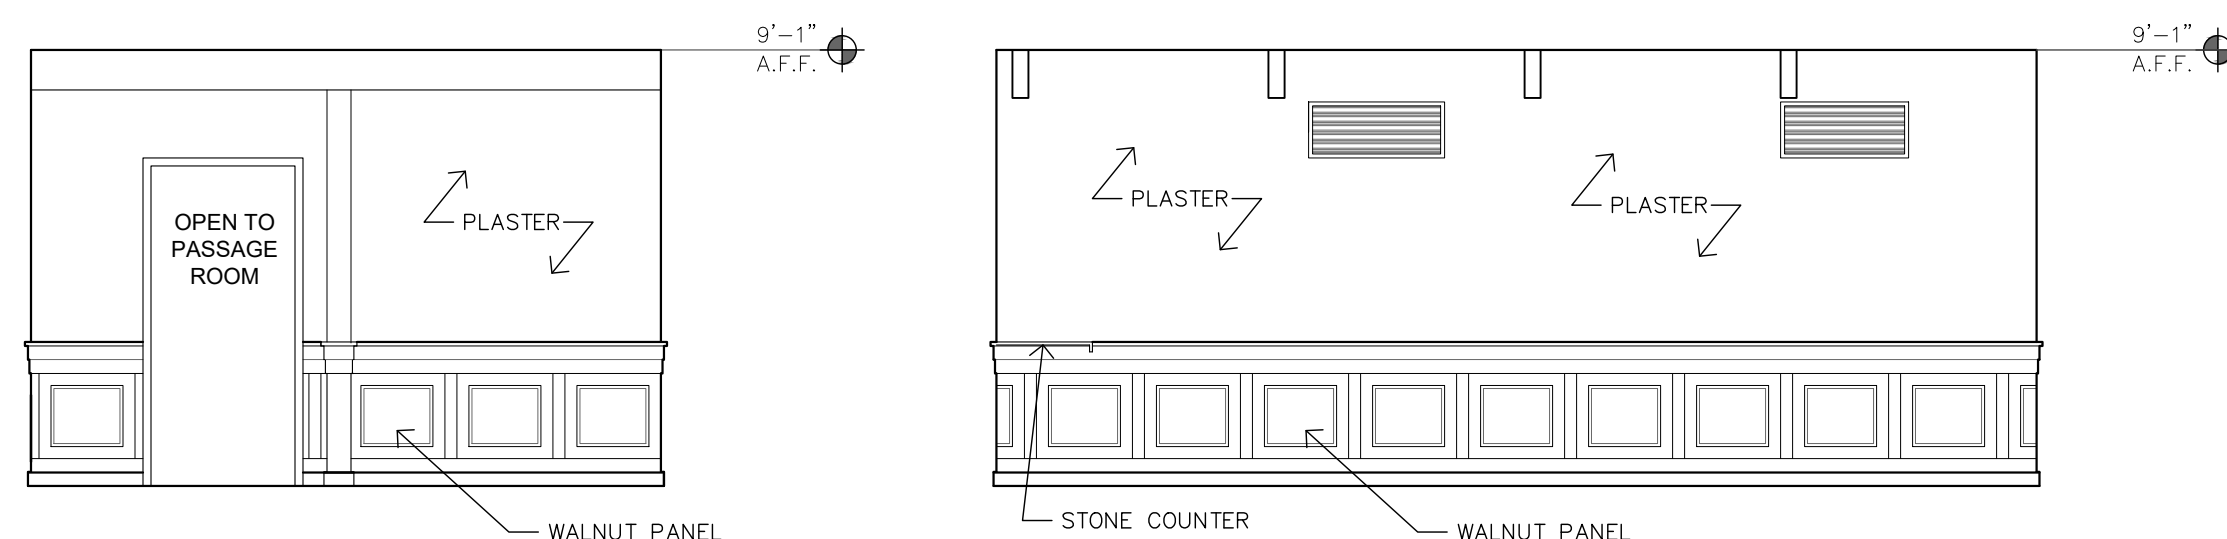


04 PRIVATE DINING - NORTH
1/4" = 1'-0"

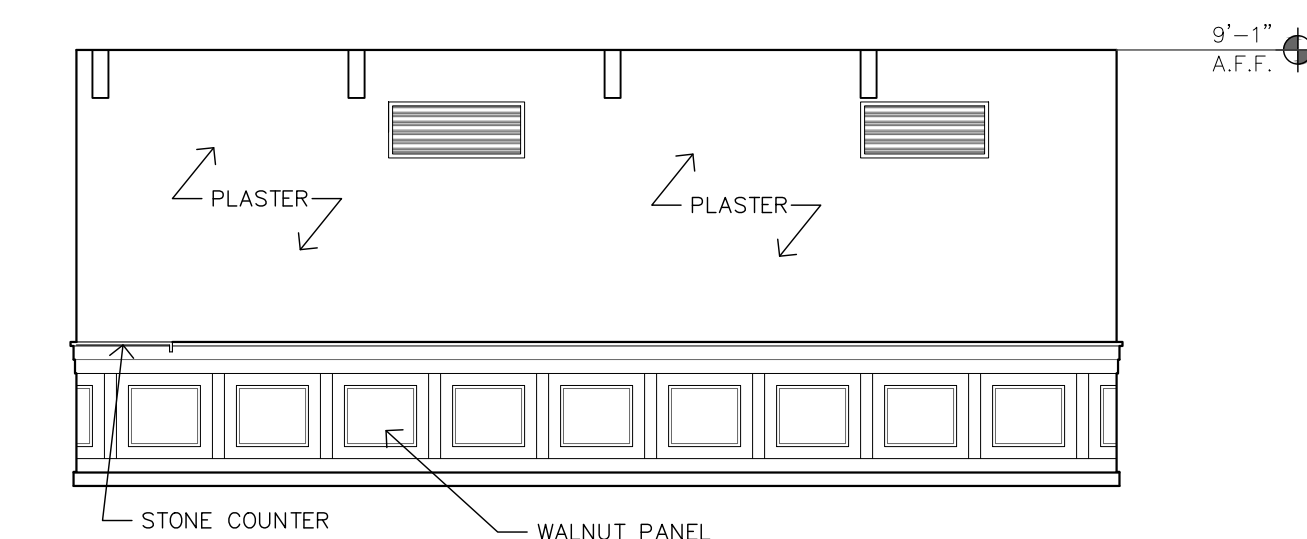

03 PRIVATE DINING - EAST
1/4" = 1'-0"

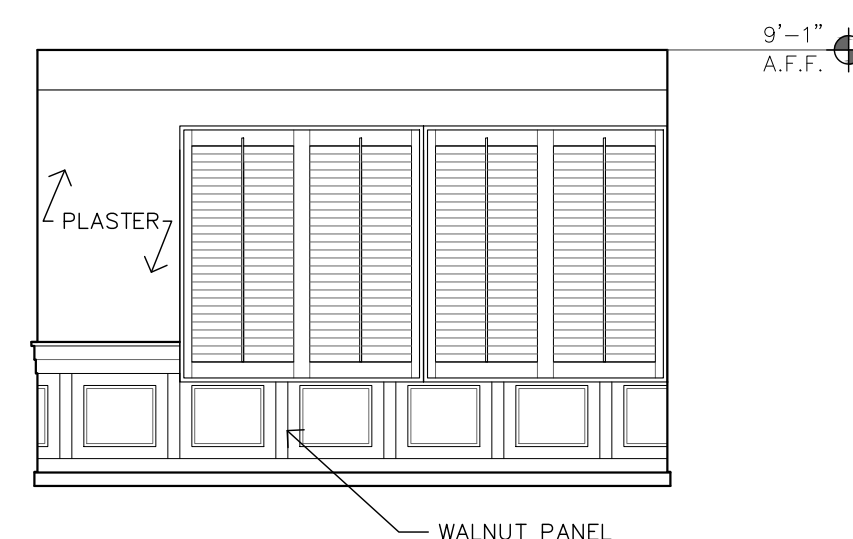

02 PRIVATE DINING - SOUTH
1/4" = 1'-0"

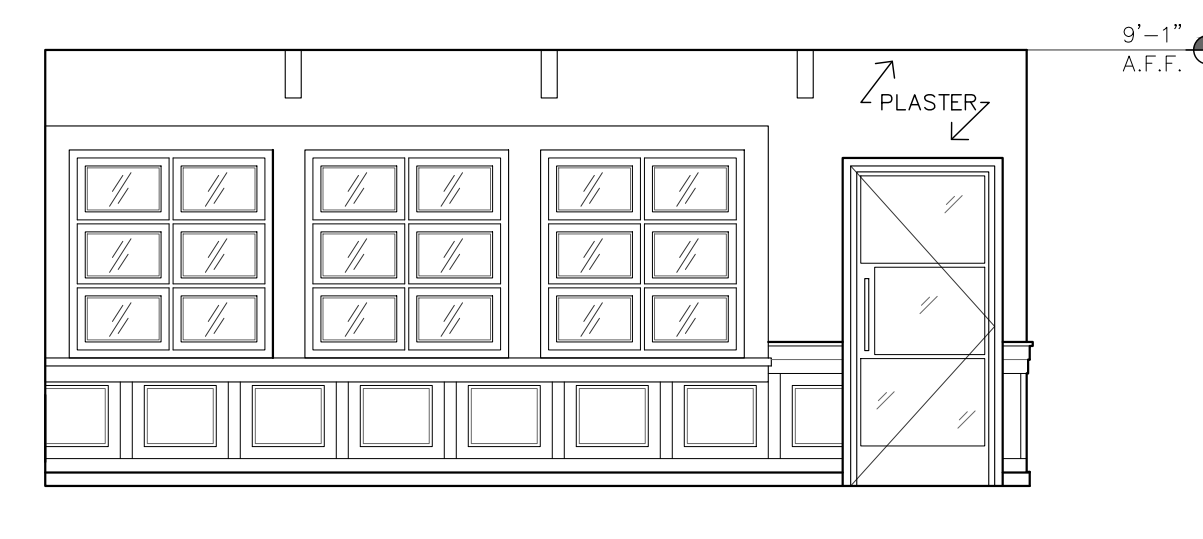

01 PRIVATE DINING - WEST
1/4" = 1'-0"



4213 DICKASON ST. #8
DALLAS, TX 75219
theguestgroupdallas.com
ron@theguestgroupdallas.com
(214) 770-3562

The Palace
142 W. Palace Ave.
Santa Fe - NM - 87501

CONSTULTANT

REVISIONS

#	DATE

INTERIOR
ELEVATIONS

ID9.0

DATE: 06-03-19

