




- REMOVE ALL STUCCO WINDOW MOLDINGS
- REMOVE IRON BALCONY'S
- REMOVE GOOSENECK LIGHTING FROM
- WEST SIDE
- REMOVE STUCCO CROWN MOLDING

- REMOVE FANS
- REMOVE STRING LIGHTS
- REMOVE LIGHTING IN BAR
- REMOVE RED TARPS FROM RAFTERS

- REMOVE ALL TILE
- REMOVE EXISTING PARTITION
- REMOVE VANITY COUNTERS & MIRRORS
- REMOVE 2X2 CEILING & GRID
- REMOVE LIGHT SOFFIT

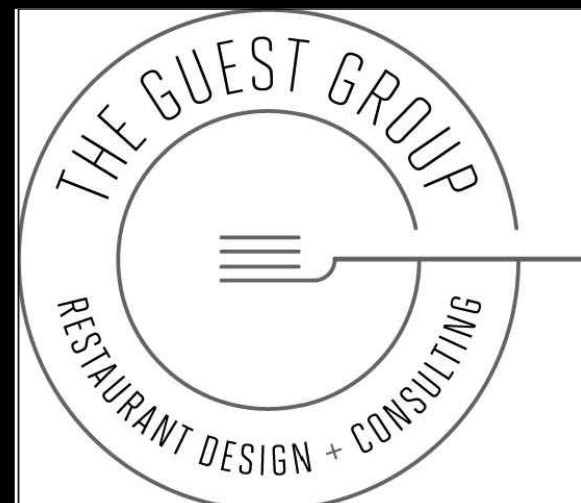

4213 DICKASON ST. #8
DALLAS, TX 75219
theguestgroupdallas.com
ron@theguestgroupdallas.com
(214) 770-3562

BLUE GOOSE - PLANO

4757 WEST PARK BLVD.

PLANO, TX 75093


CONSULTANT


REVISIONS	
#	DATE
1	EQUIPMENT 11-09-18
2	PATIO 11-09-18
3	PAVILION 11-09-18
4	WAIT STATION 11-28-18

CONSTRUCTION
PLAN

ID2.0

DATE: 09.28.2018

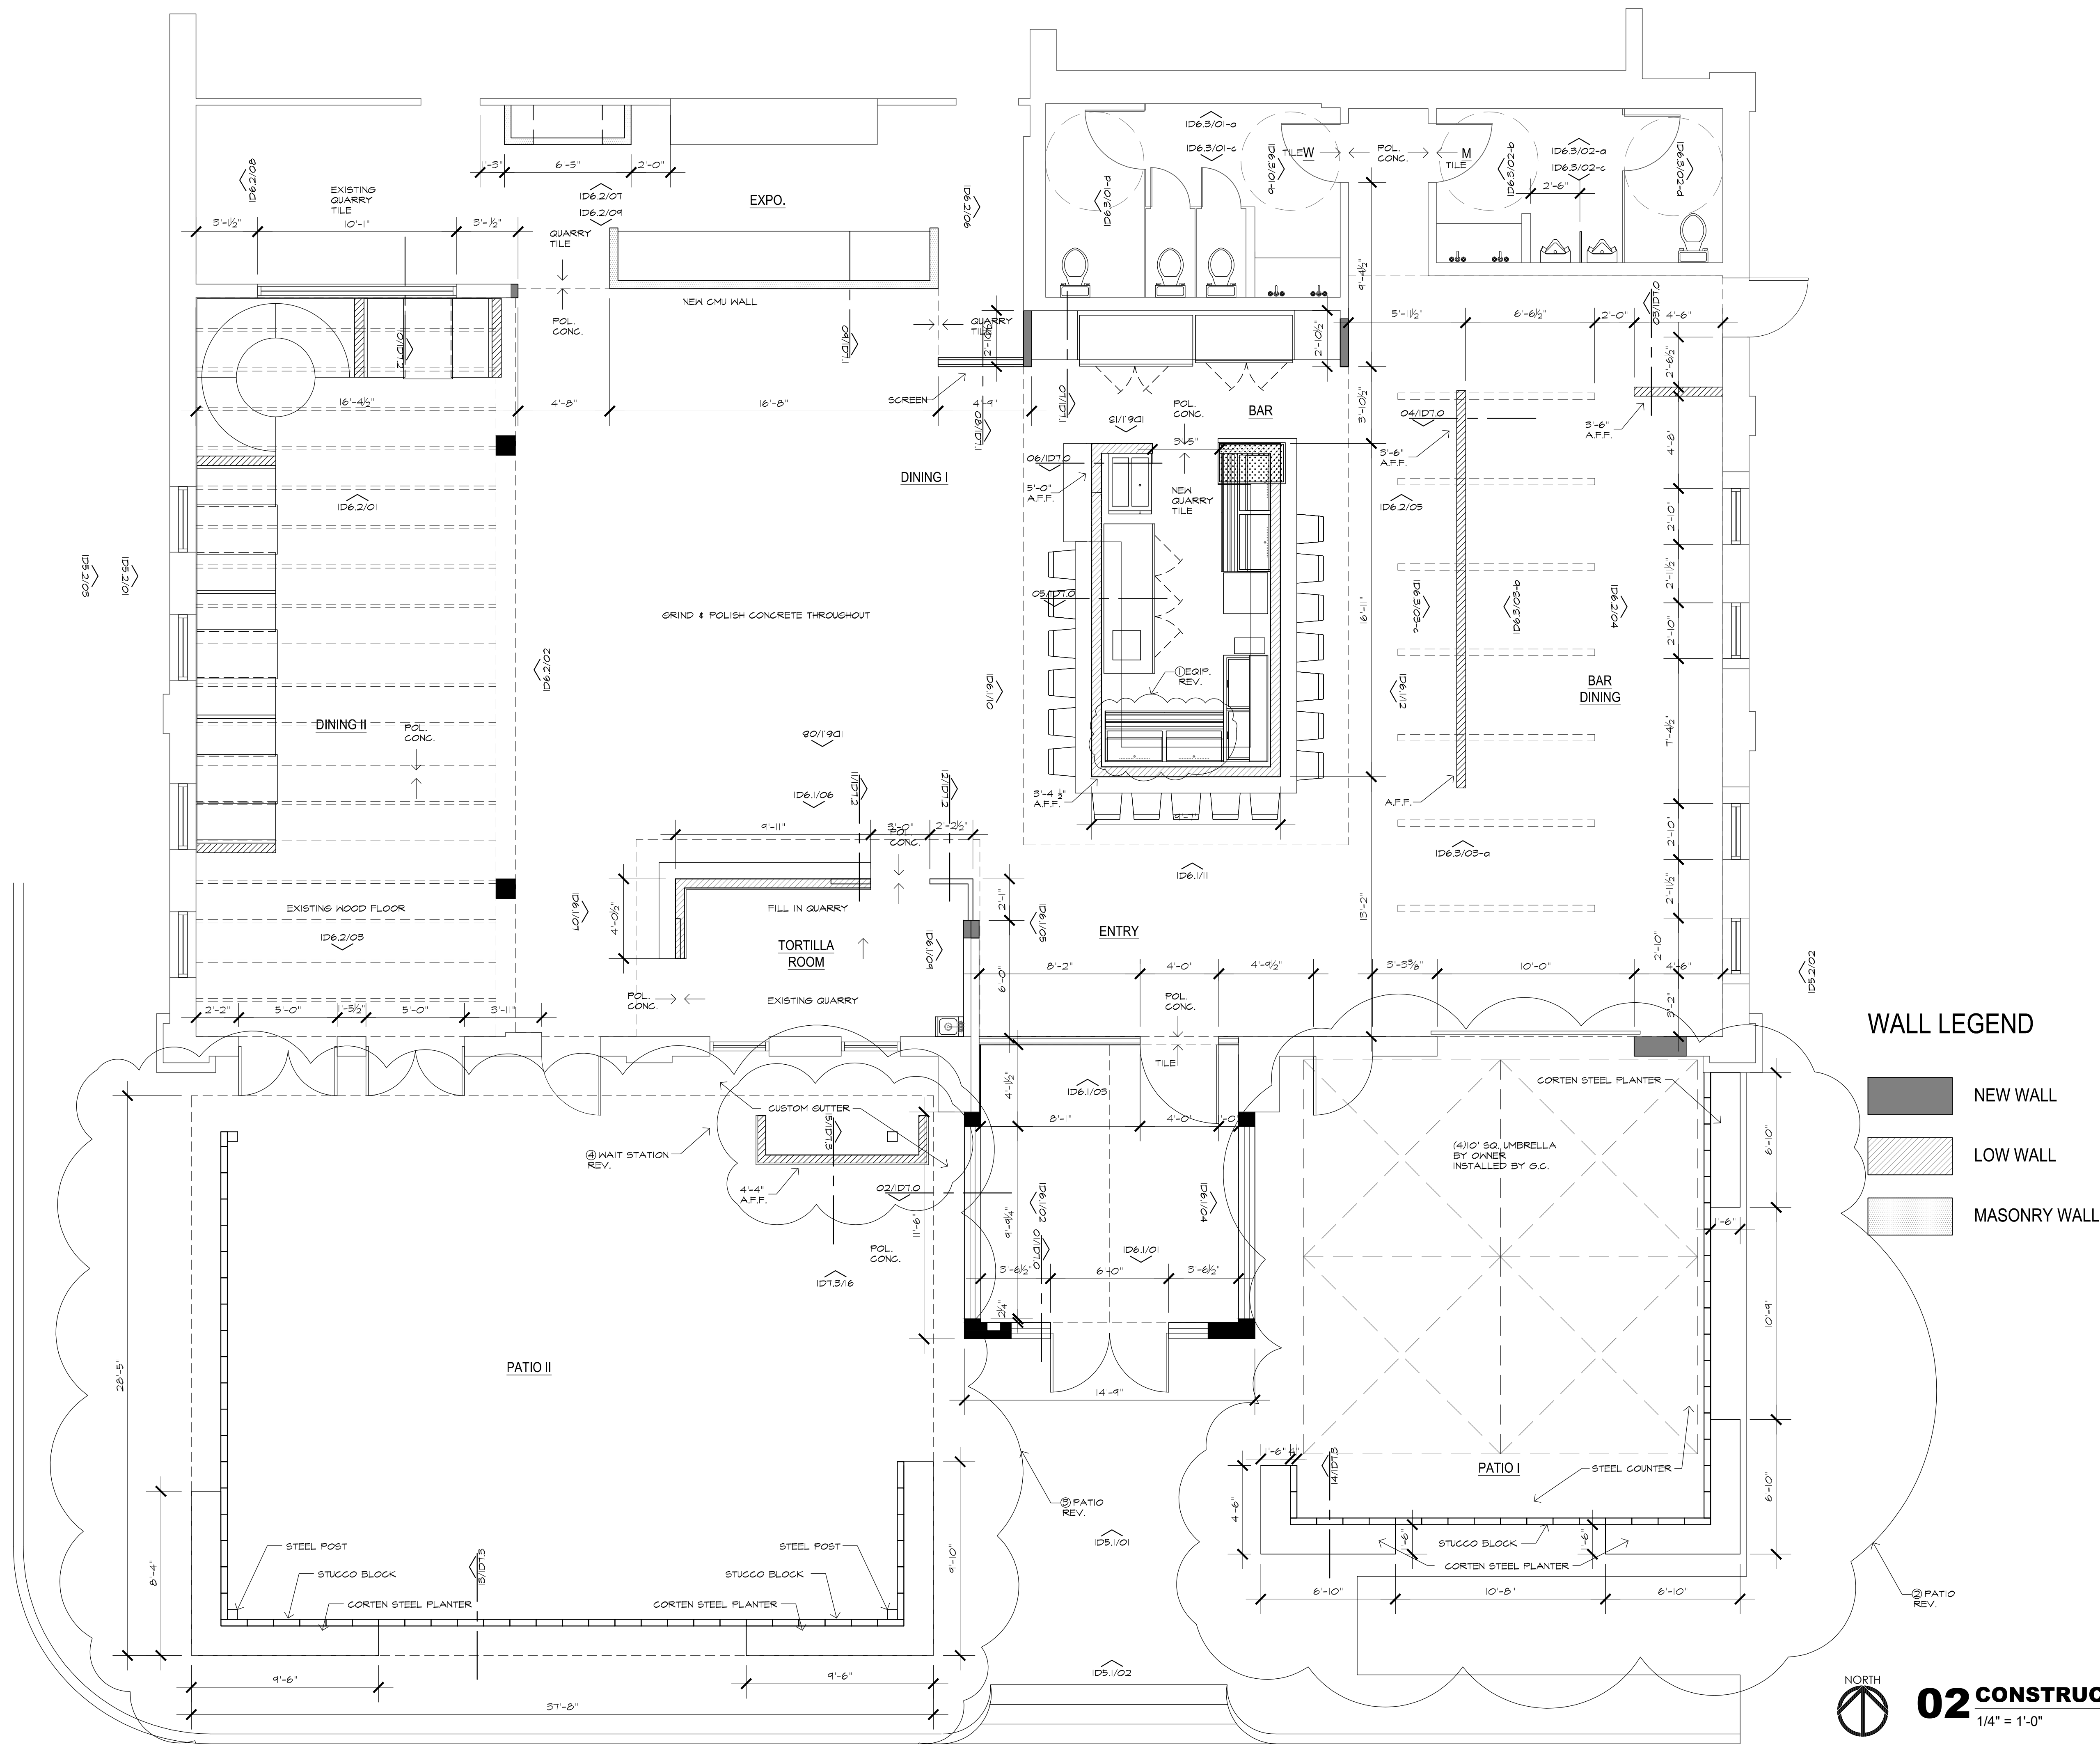

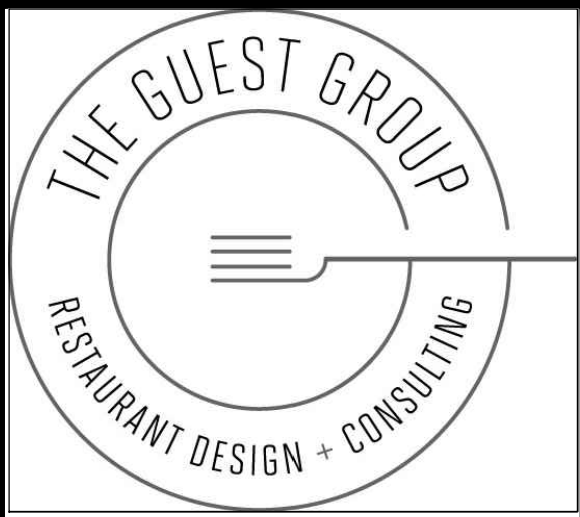

4213 DICKASON ST. #8
DALLAS, TX 75219
theguestgroupdallas.com
ron@theguestgroupdallas.com
(214) 770-3562

BLUE GOOSE - PLANO
4757 WEST PARK BLVD.
PLANO, TX 75093

CONSTULTANT


REVISIONS

#	DATE

FURNITURE PLAN

ID2.1

DATE: 09.28.2018

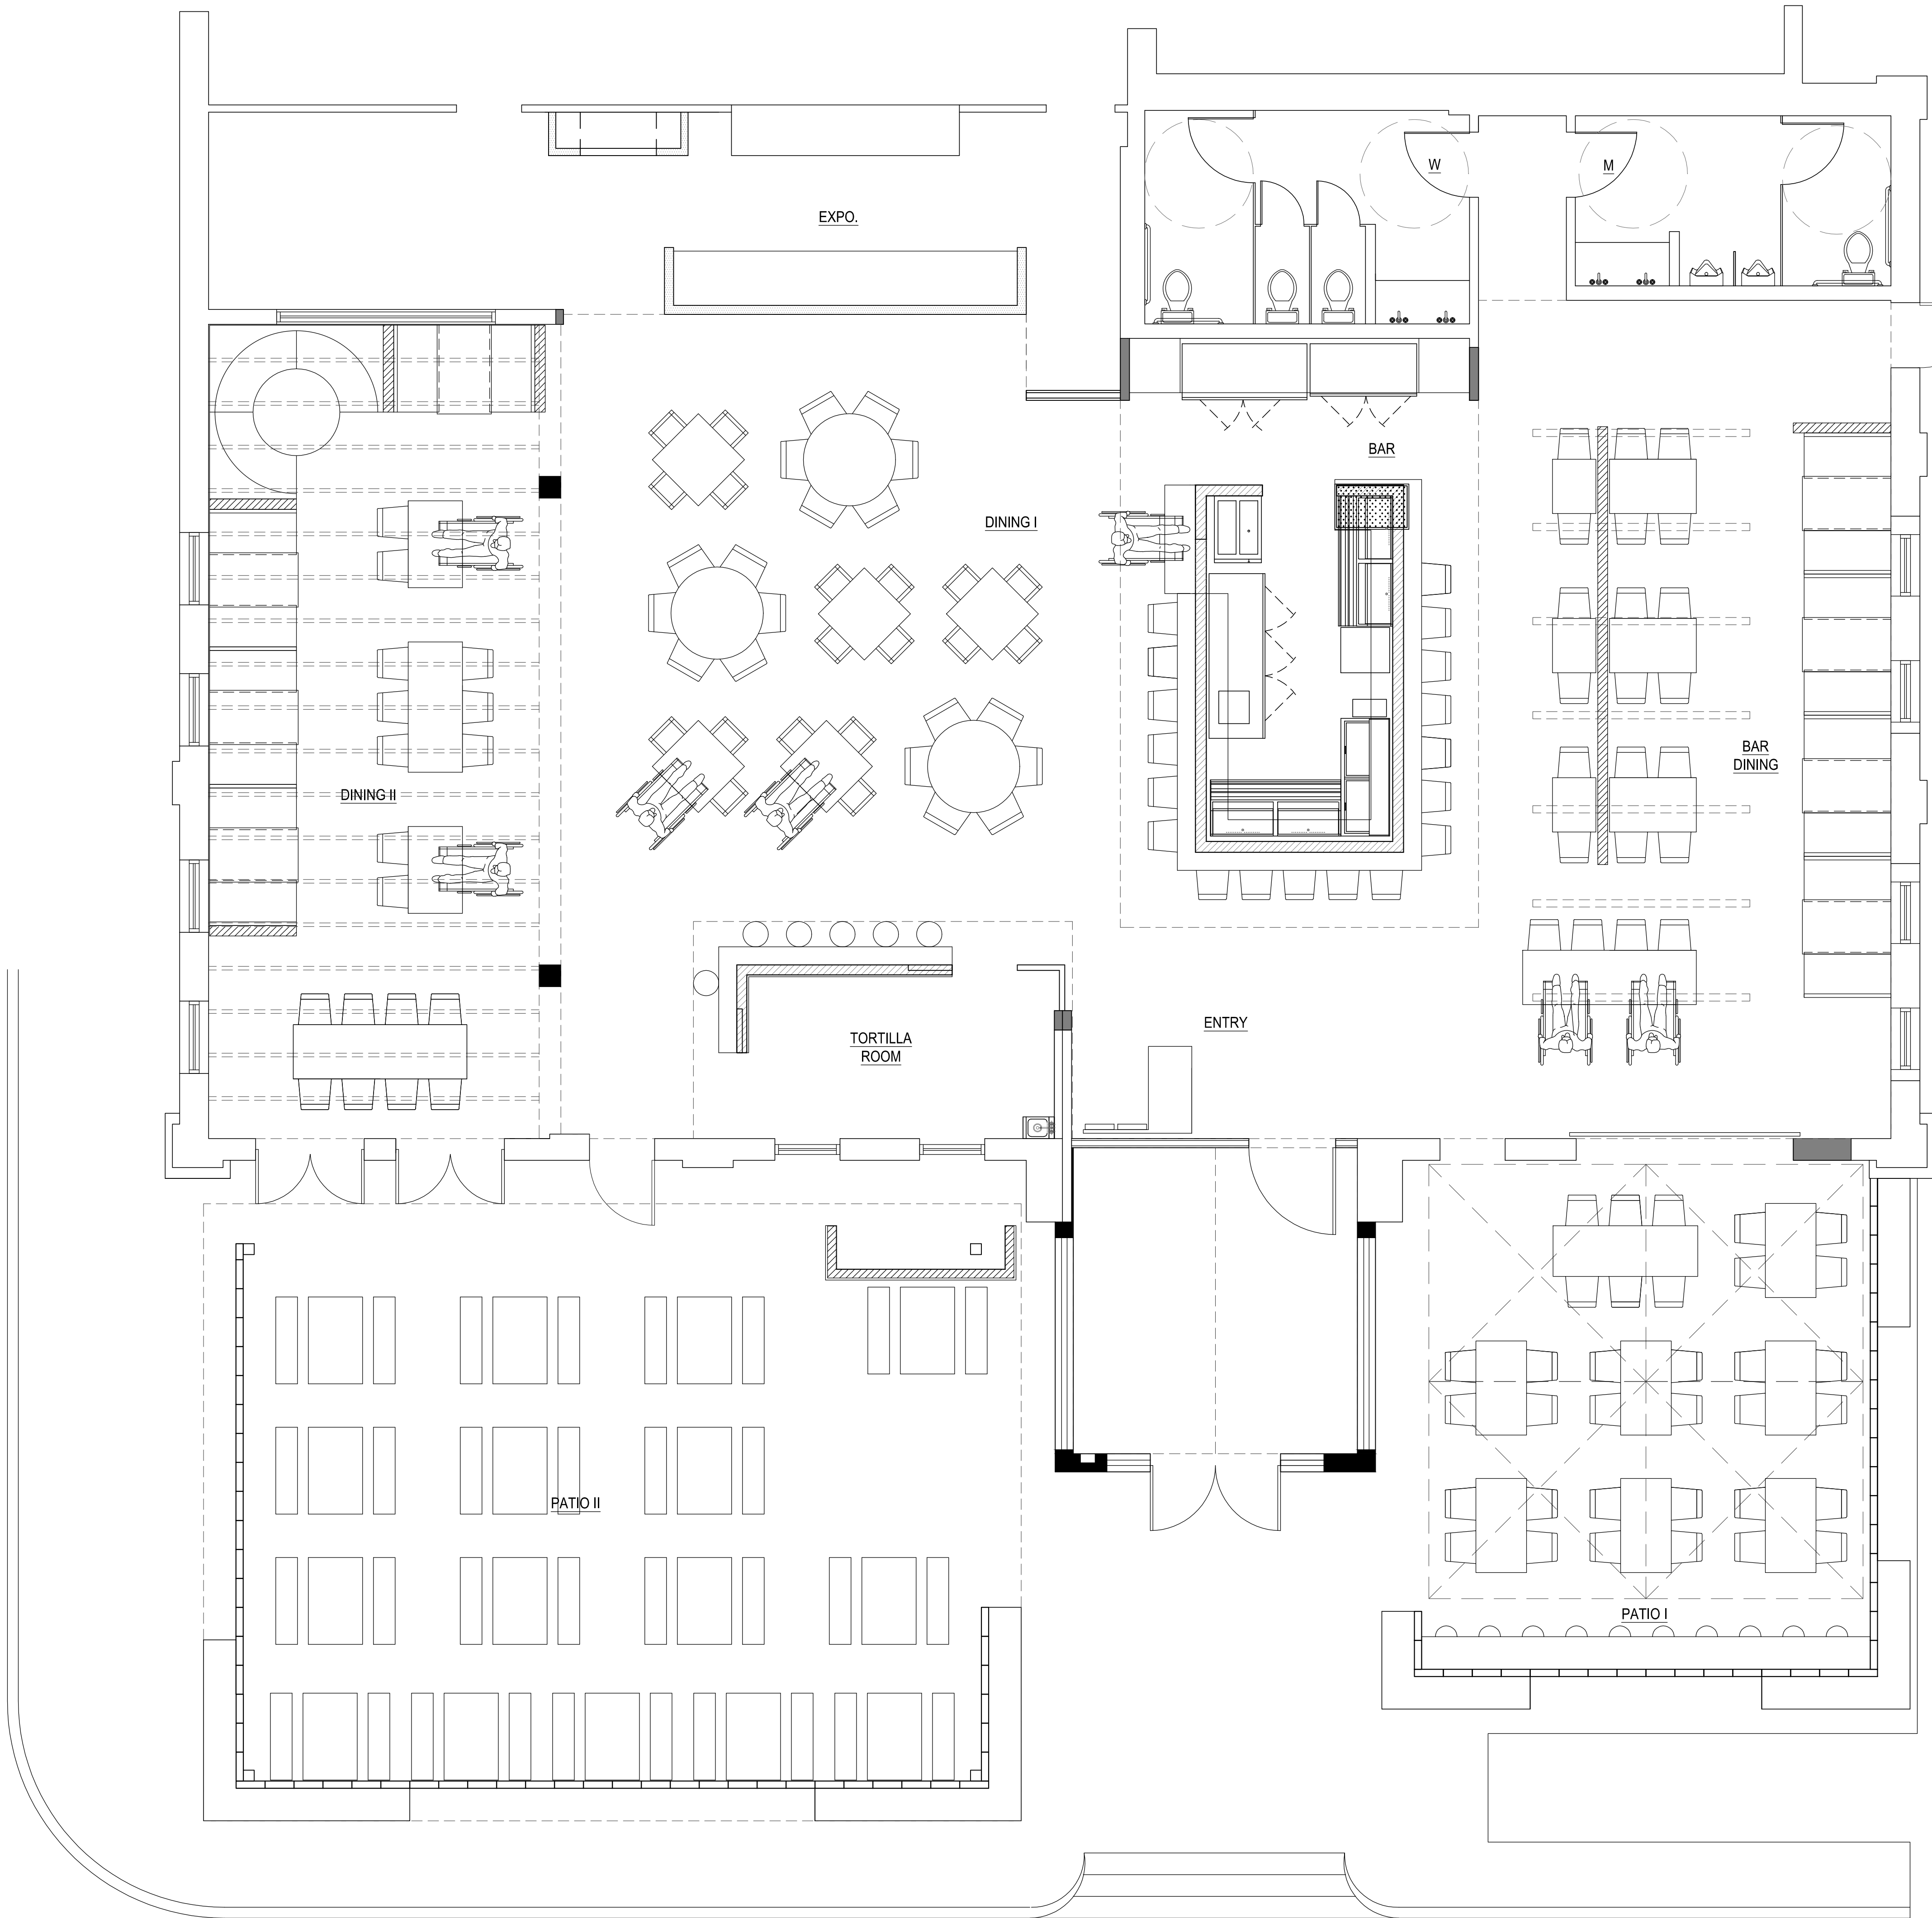

WALL LEGEND

- NEW WALL
- LOW WALL
- MASONRY WALL



BLUE GOOSE - PLANO
4757 WEST PARK BLVD.
PLANO, TX 75093

CONSTULTANT

REVISIONS

[illegible]


FLOOR FINISH
PLAN

ID3.0

DATE: 09.28.2018



03 ☐ LOOR ☐ INIS ☐ LAN

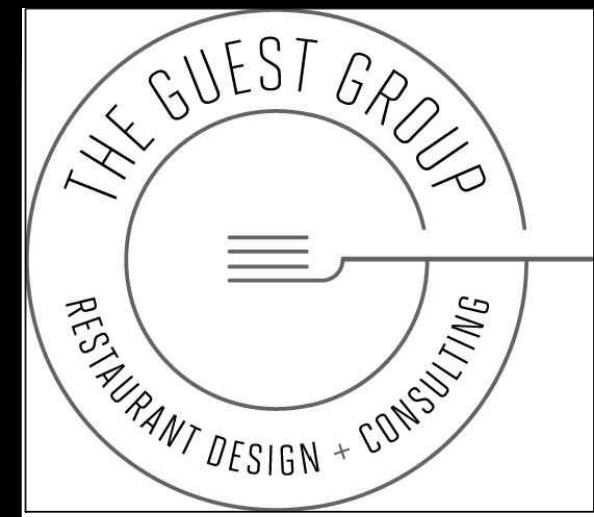

4213 DICKASON ST. #8
DALLAS, TX 75219
theguestgroupdallas.com
ron@theguestgroupdallas.com
(214) 770-3562

BLUE GOOSE - PLANO
4757 WEST PARK BLVD.
PLANO, TX 75093

CONSTULTANT


REVISIONS

#	DATE

REFLECTED CEILING
PLAN

ID4.0

DATE: 09.28.2018

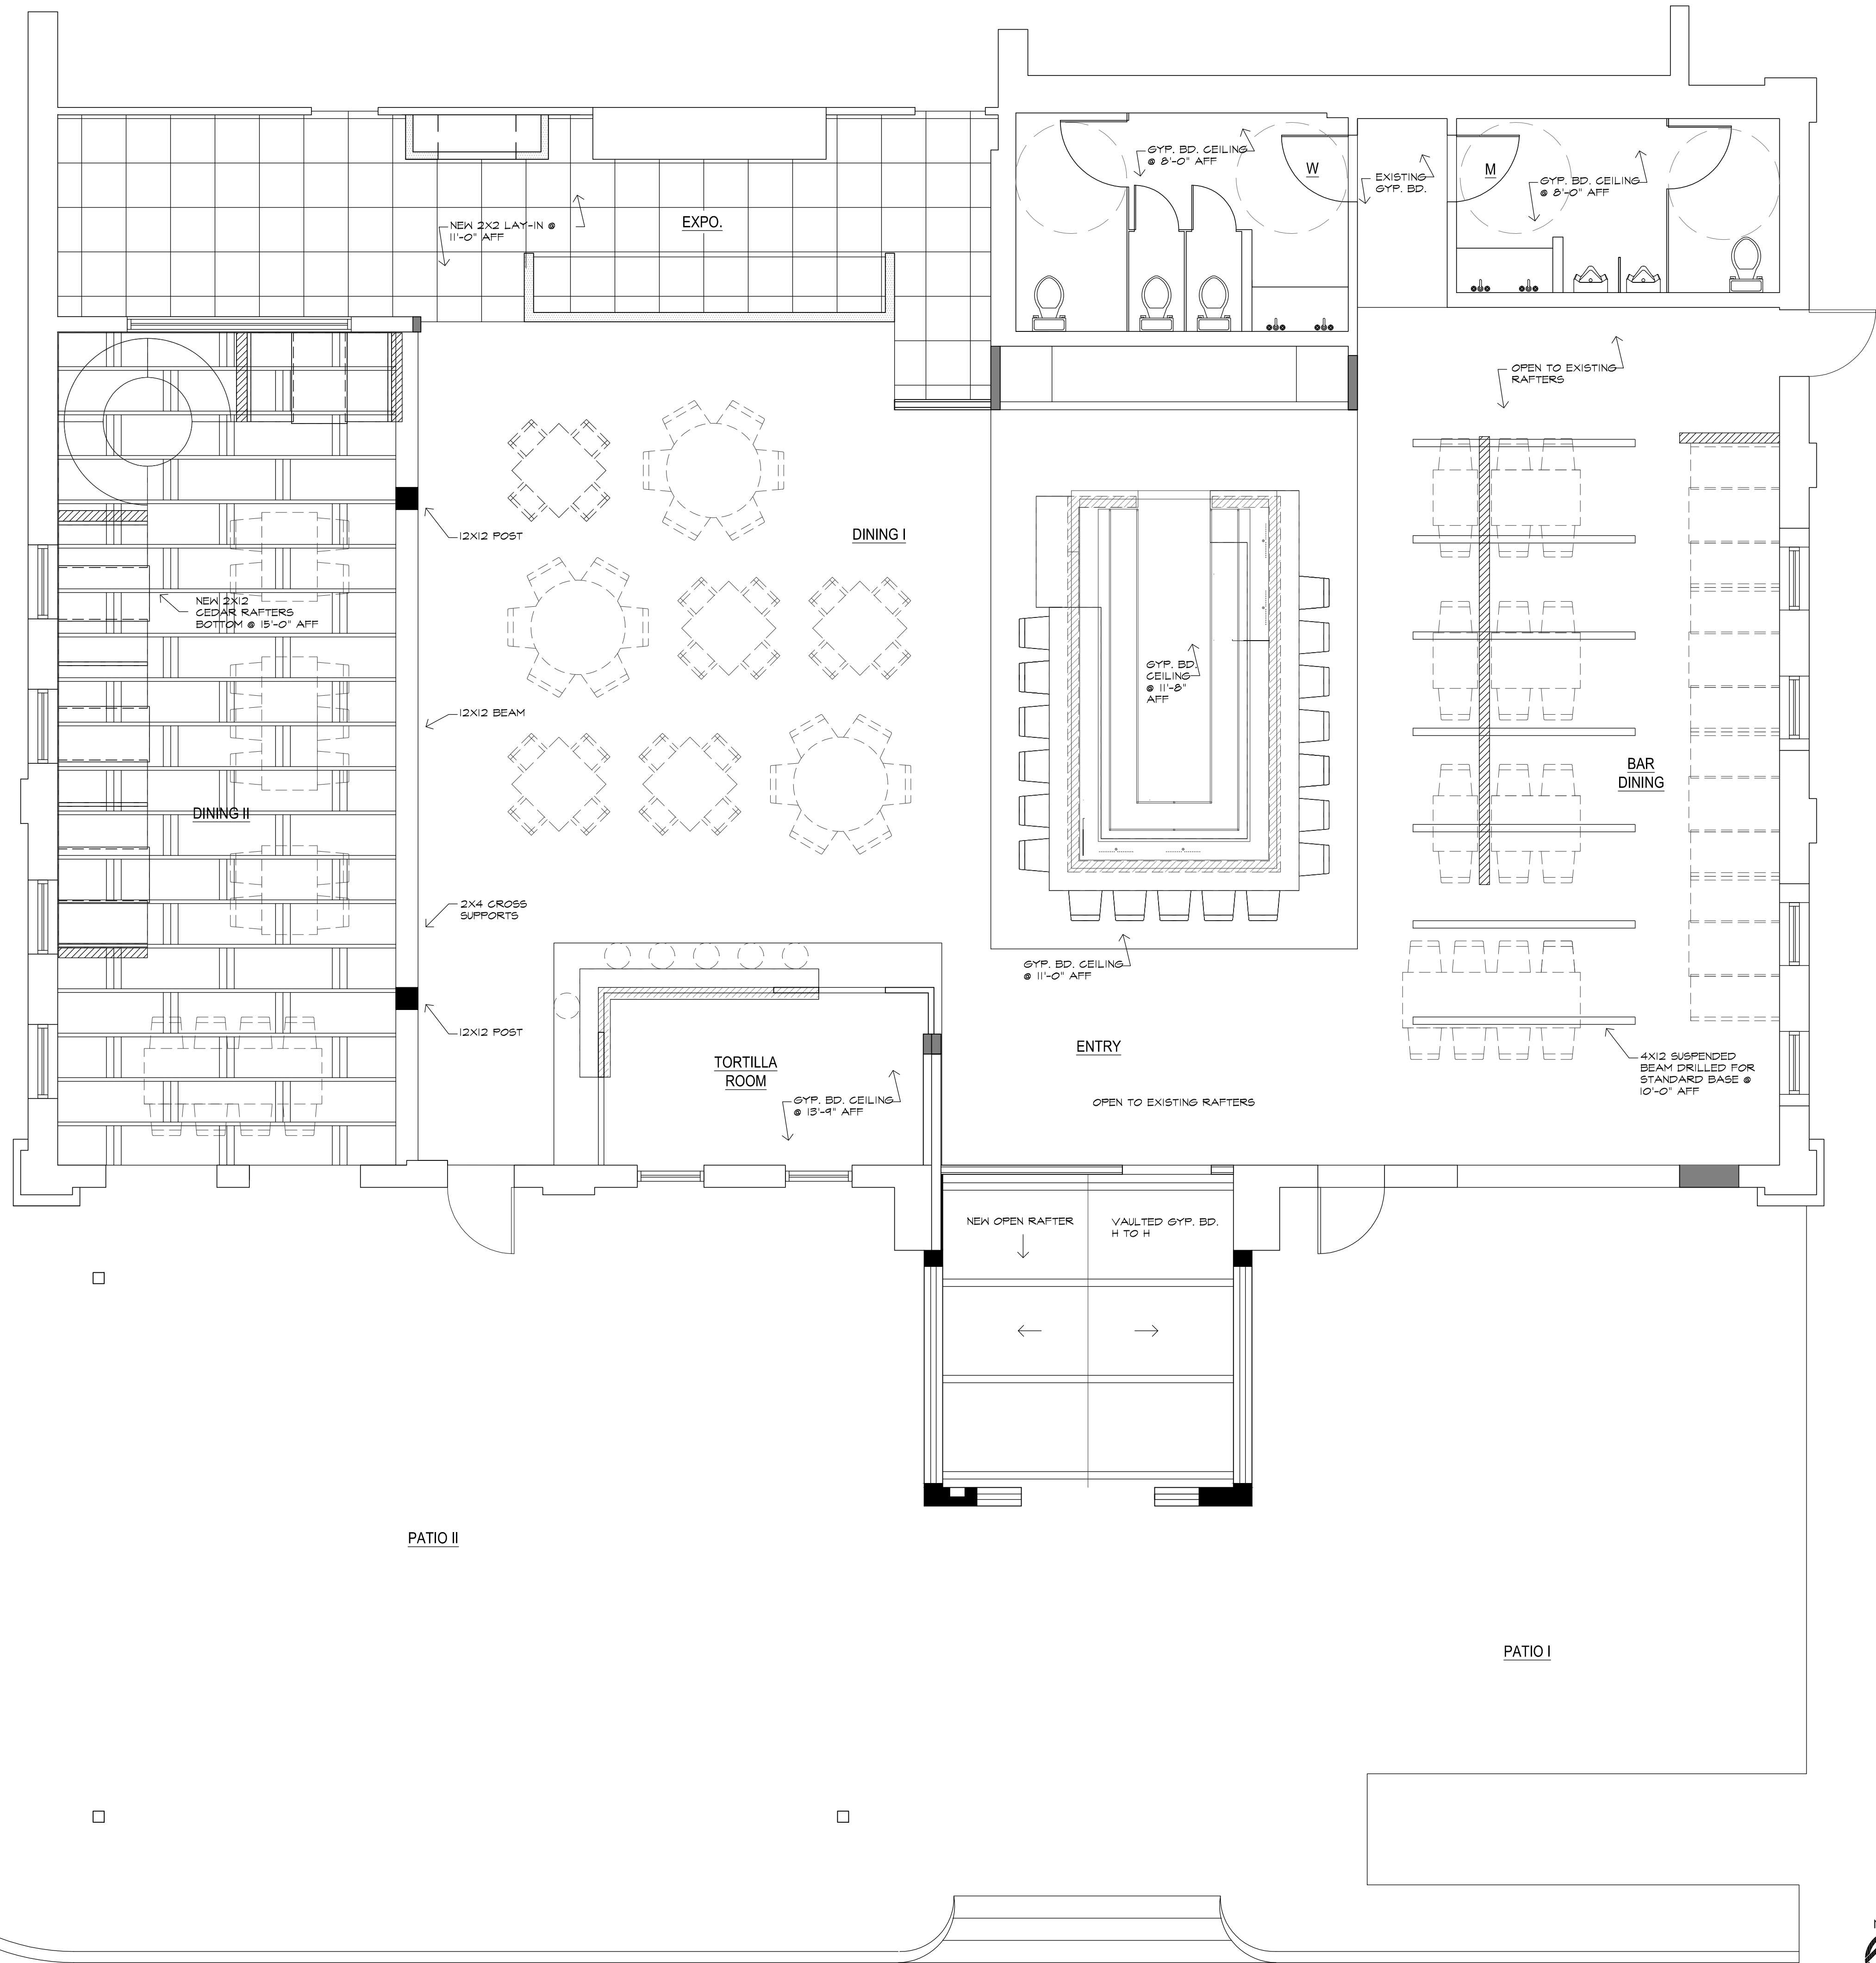

GENERAL NOTES


- ALL EXPOSED HVAC DUCT TO BE MILL FINISH
- ALL EXISTING RAFTERS & DECK TO BE PAINTED

WALL LEGEND

- NEW WALL
- LOW WALL
- MASONRY WALL



04 REFLECTED CEILING PLAN
1/4" = 1'-0"

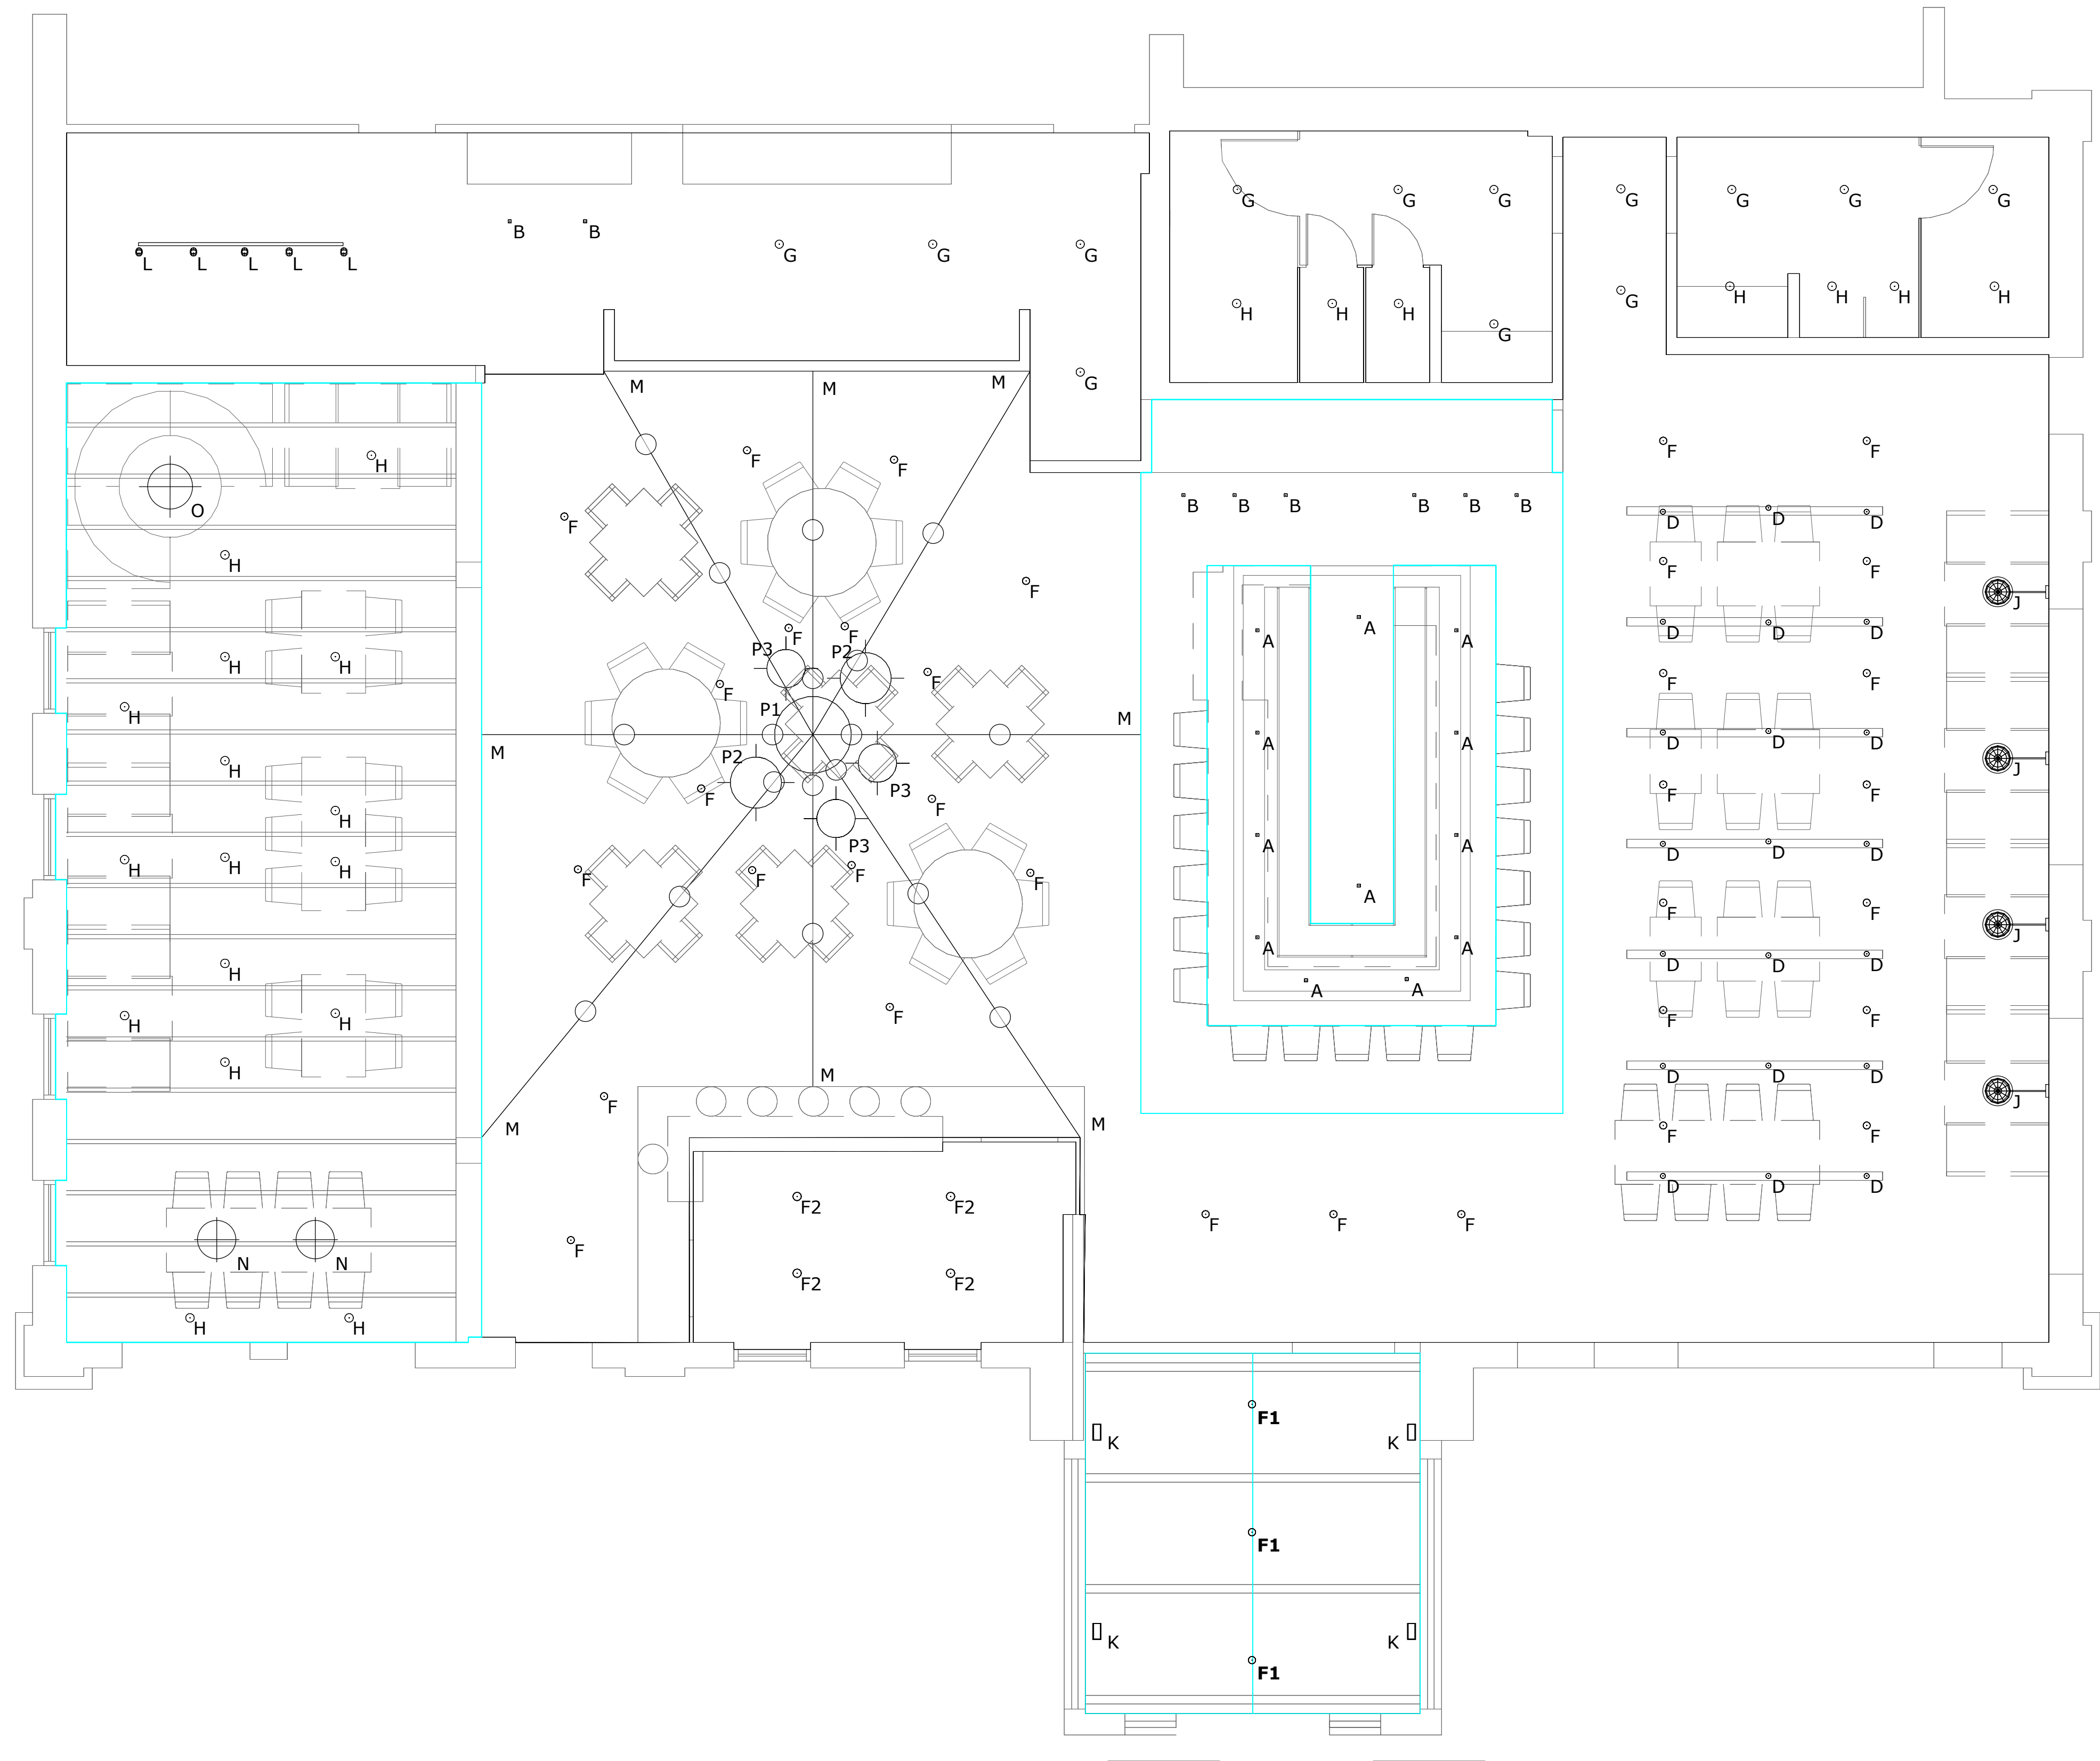

4TH Luminaire Schedule						
Symbol	Type	Qty	Manufacturer / Catalog Number	Total Lumen Output	Total Input Watts	User Defined Factor
■	A	12	JUNO 2LEDTRIM-G2-SQ-827-NFL-FINISH w_ 2LEDDRV-G2-6-VOLT-DRIVER	558	7.5	1.000
■	B	8	JUNO 2LEDTRIM-G2-SQADJ-827-FL-FINISH w_ 2LEDDRV-G2-6-VOLT-DRIVER	713	7.5	1.000
■	C	TBD	QTRAN			
○	D	21	ARCHIPELAGO LTST19V35022MB	357	3.6	1.000
○	F1	3	DMF DCC2-MOUNT-SIZE-07-27-FINISH-DRIVER	800	11.6	1.000
○	F2	4	DMF DCC2-MOUNT-SIZE-07-27-FINISH-DRIVER	800	11.6	1.000
○	F3	37	DMF DCC2-MOUNT-SIZE-07-27-FINISH-DRIVER	800	11.6	1.000
○	G	13	DMF DCD2M-15-9-27-FL-TRIM-MOD FROM 4000LM	3472	23.7	0.375
○	H	23	DMF LIGHTING DRD4M-8-9-27-NF-DRIVER-TRIM	808	12	1.000
○	J	4	HI LITE H-15111-COLOR-MOUNTING-OPTIONS-13-LED2-27-DIMMING-DCM-VOLTAGE	1256	17.9	1.000
○	K	4	ELLIPTIPAR S122-M009-MOUNT-FINISH-VOLT-00-0-27-DIMMING	1015	21.1	1.000
○	L	4	JUNO R600L-27K-80CRI-NFL-FINISH	678	10.1	1.000
○	M	4	DMF LIGHTING DRD4M-8-9-27-NF-DRIVER-TRIM	808	12	1.000
○	N	2	CIRCA LIGHTING - TOB5042		150	
○	O	1	CIRCA LIGHTING - TOB5000		150	
○	P1	1	VISUAL COMFORT - XL STAR LANTERN - CHC 5213 BSL-AM		225	
○	P2	2	VISUAL COMFORT - LARGE STAR LANTERN - (1) CHC 5212AI-AM (1) CHC 5212G1-AM		75	
○	P3	3	VISUAL COMFORT - MEDIUM STAR LANTERN - (1) CHC 5211AI-AM (1) CHC 5211G1-AM (1) CHC 521BSL-AM		75	




Mark Schmulen
Specification Sales

101 Turtle Creek Blvd. Dallas TX 75207
O 214-658-9000 | D 214-658-9015 | C 972-974-7381



04 LIGHTING PLAN

1/4" = 1'-0"

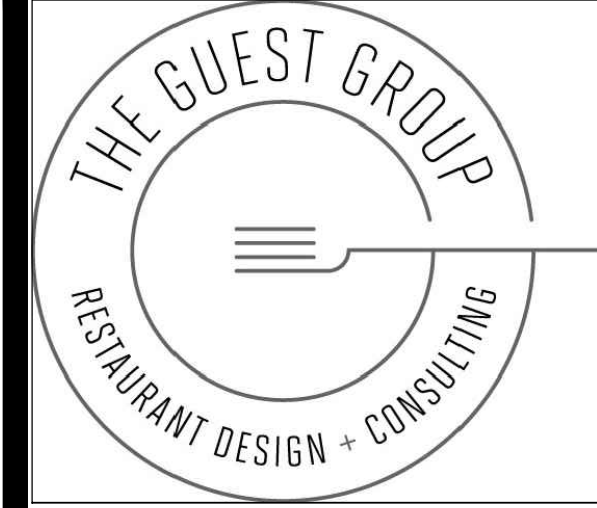

4213 DICKASON ST. #8
DALLAS, TX 75219
theguestgroupdallas.com
ron@theguestgroupdallas.com
(214) 770-3562

BLUE GOOSE - PLANO
4757 WEST PARK BLVD.
PLANO, TX 75093


CONSTULTANT

REVISIONS	
#	DATE

LIGHTING PLAN

ID4.1

DATE: 09.28.2018

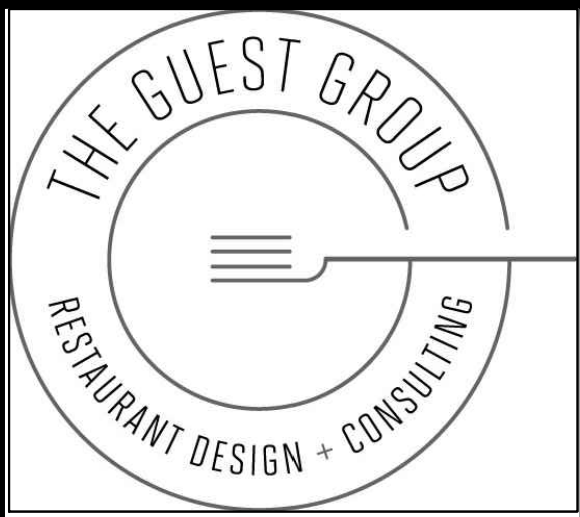

4213 DICKASON ST. #8
DALLAS, TX 75219
theguestgroupdallas.com
ron@theguestgroupdallas.com
(214) 770-3562

BLUE GOOSE - PLANO
4757 WEST PARK BLVD.
PLANO, TX 75093


CONSTULTANT

REVISIONS	
#	DATE


EXTERIOR
ELEVATIONS

ID5.1


DATE: 09.28.2018

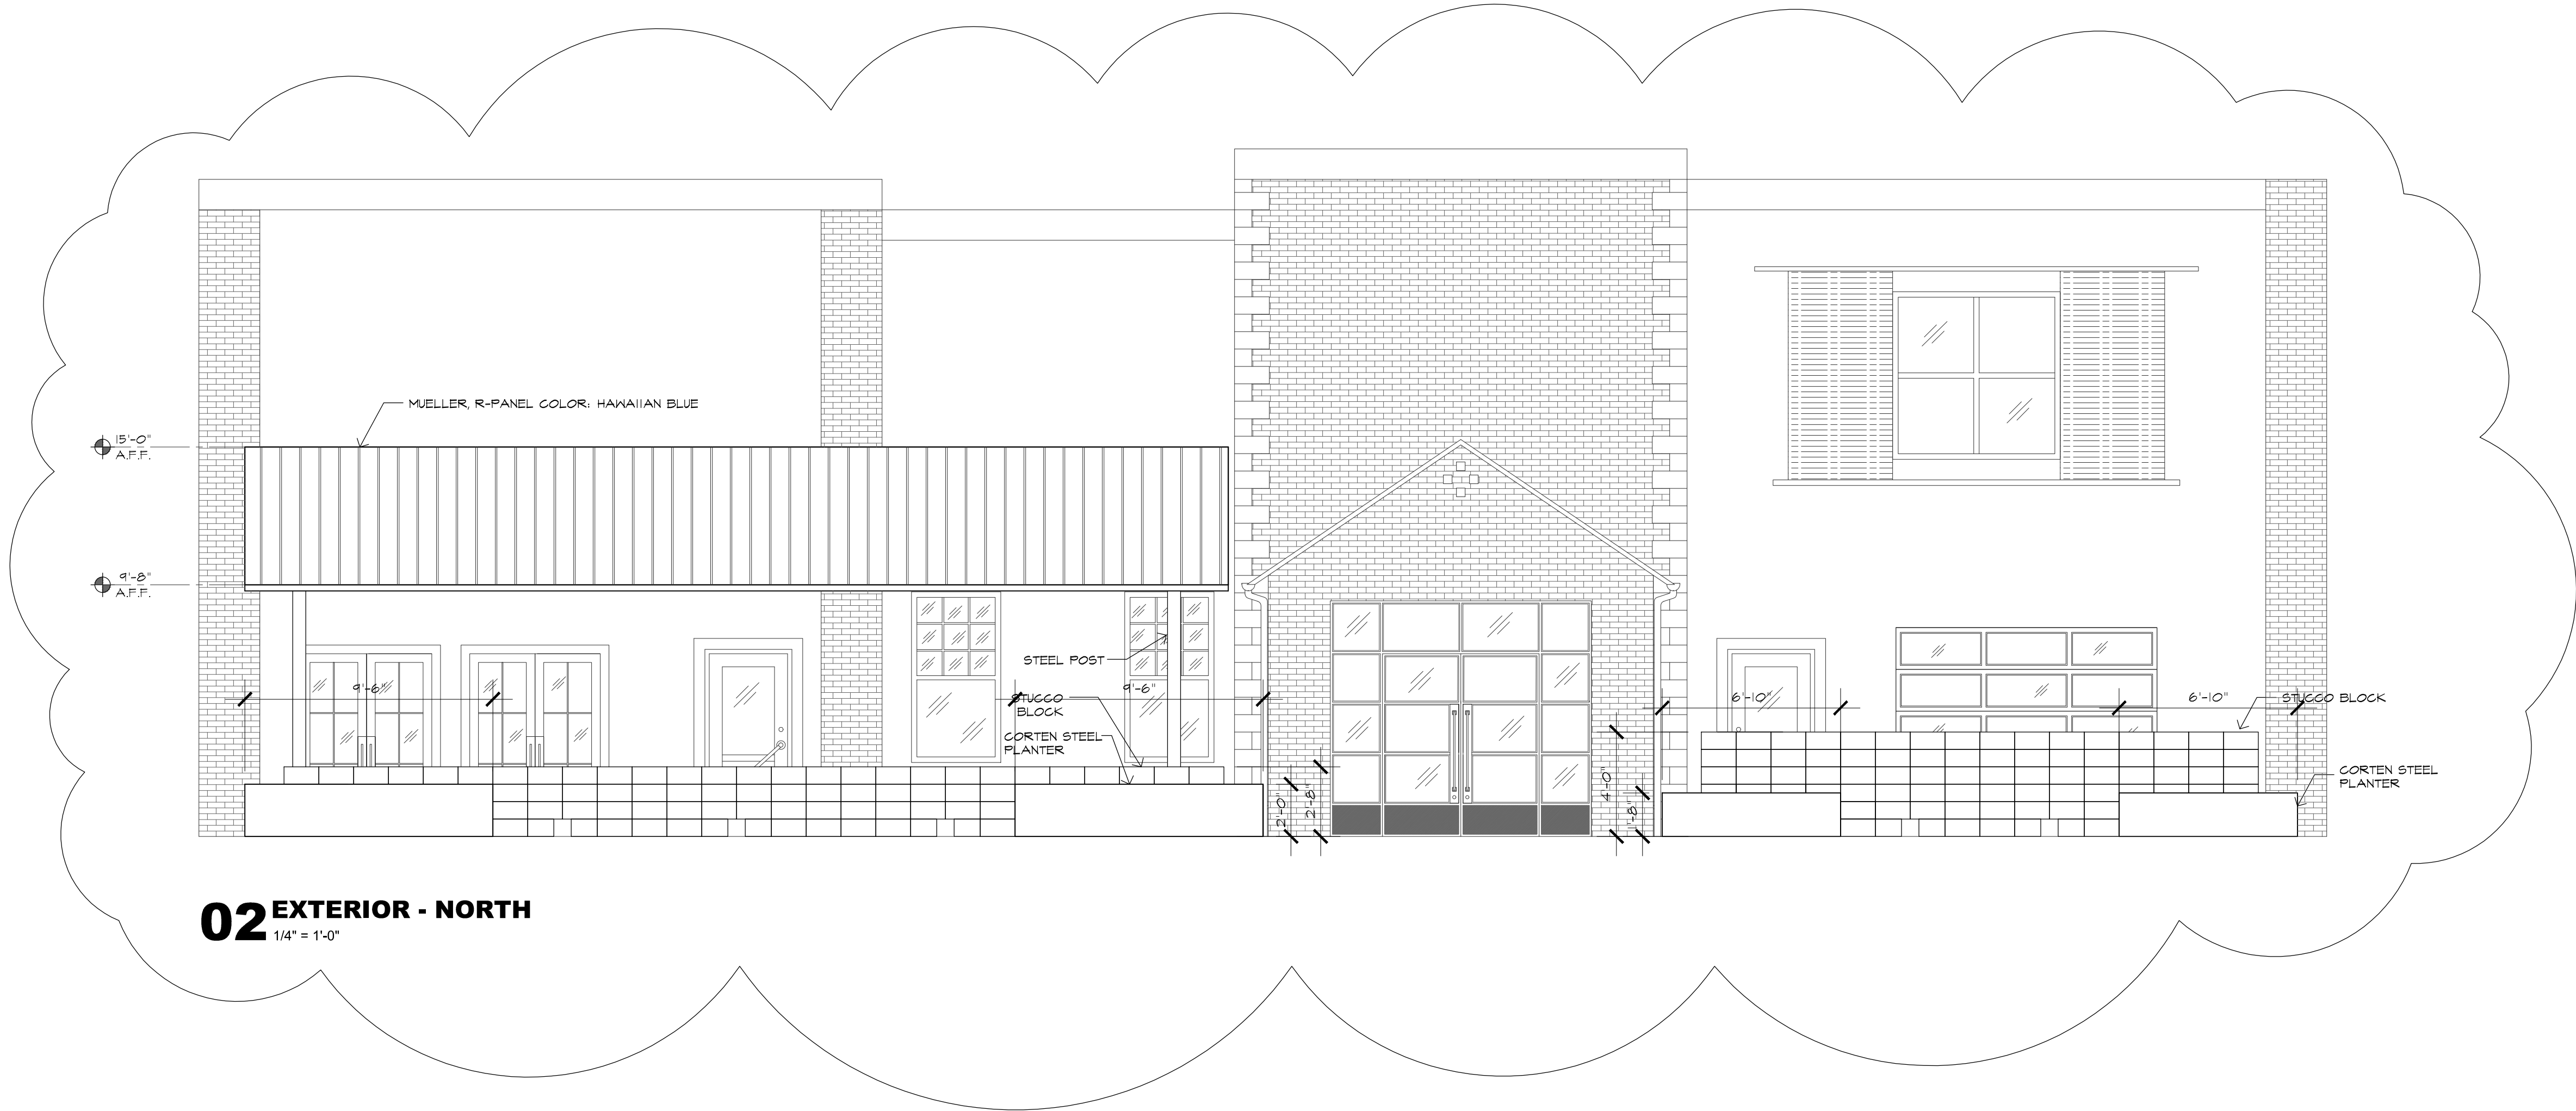

02 EXTERIOR - NORTH
1/4" = 1'-0"

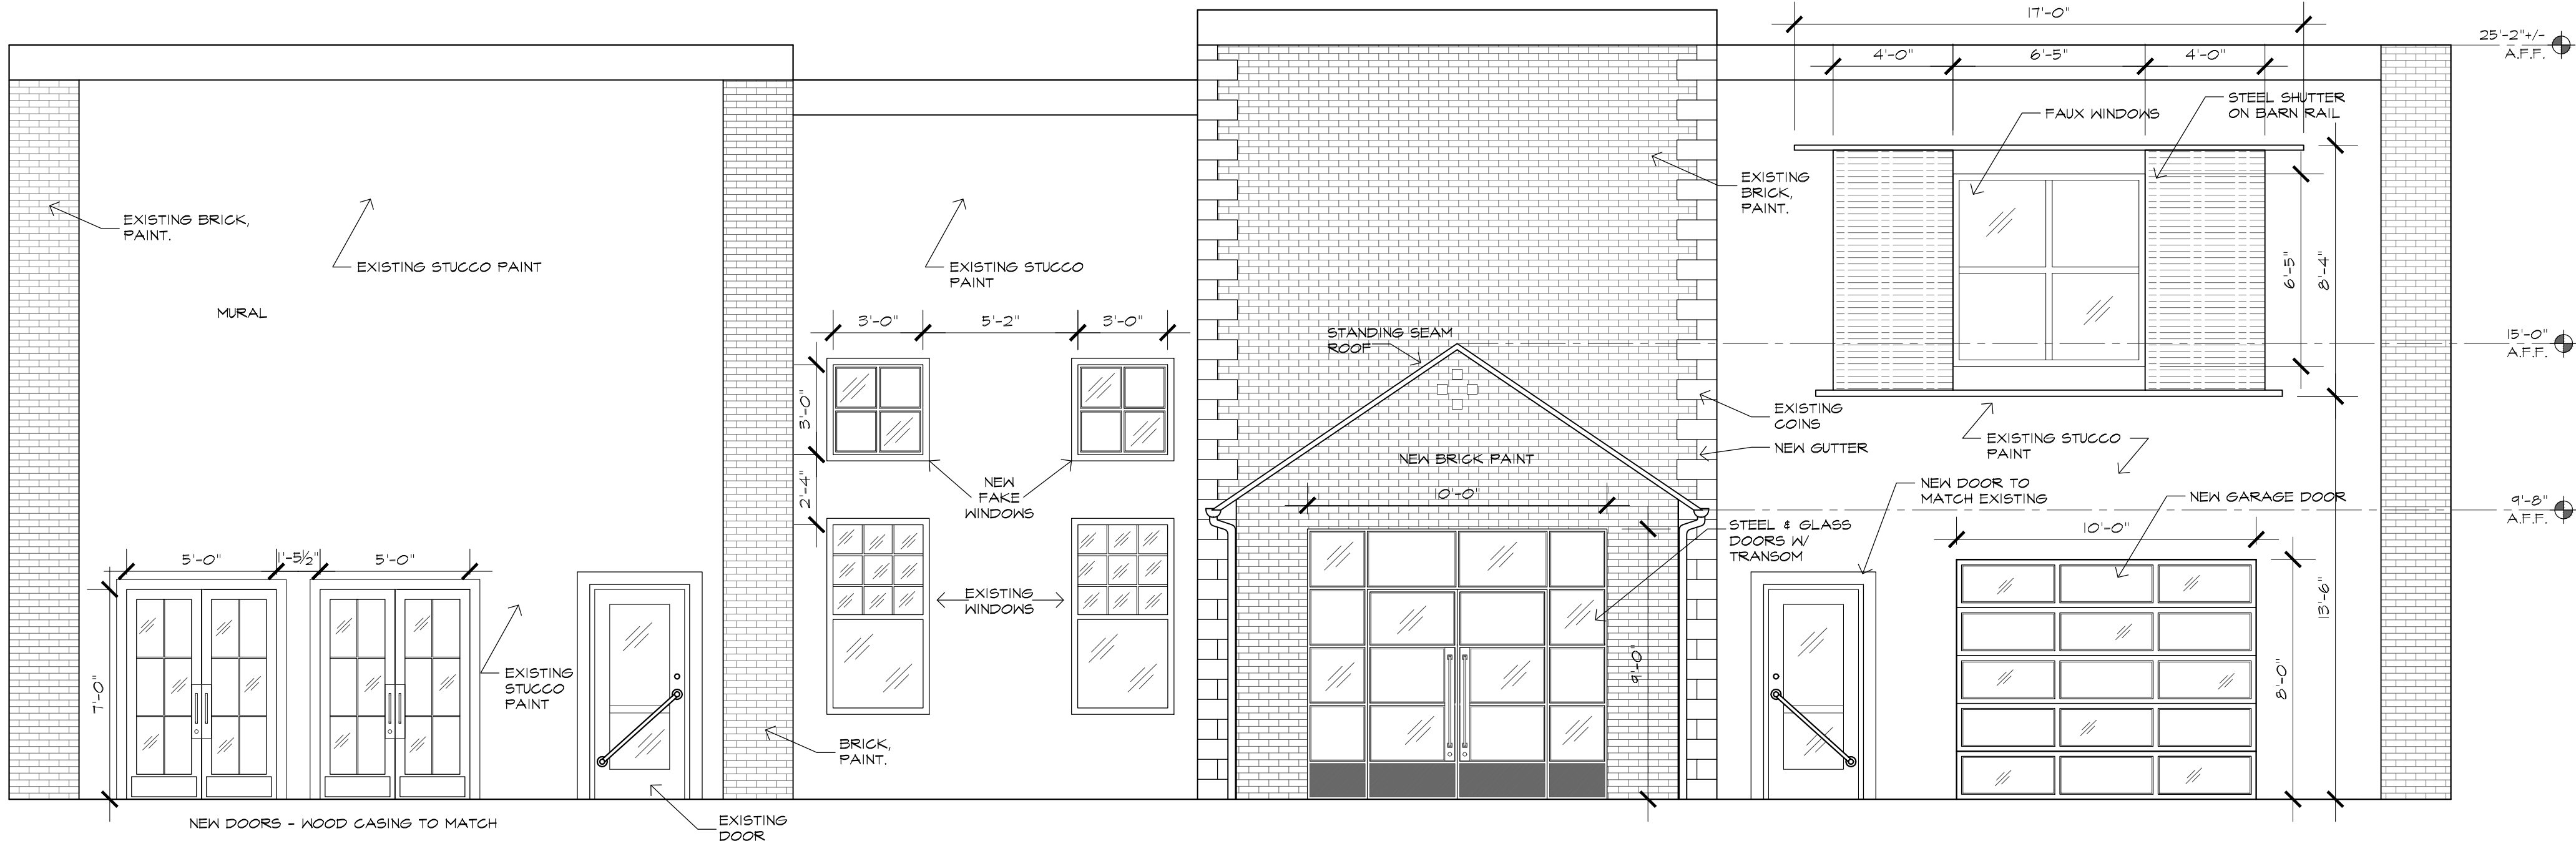

01 EXTERIOR - NORTH FACADE
1/4" = 1'-0"

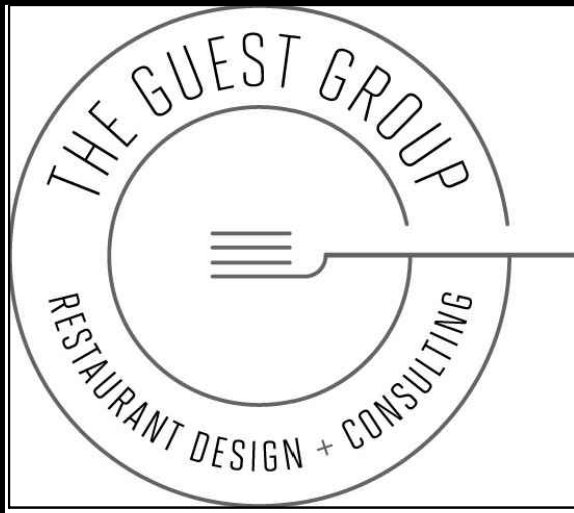

4213 DICKASON ST. #8
DALLAS, TX 75219
theguestgroupdallas.com
ron@theguestgroupdallas.com
(214) 770-3562

BLUE GOOSE - PLANO
4757 WEST PARK BLVD.
PLANO, TX 75093

CONSTULTANT


REVISIONS

#	DATE


EXTERIOR
ELEVATIONS

ID5.2


DATE: 09.28.2018

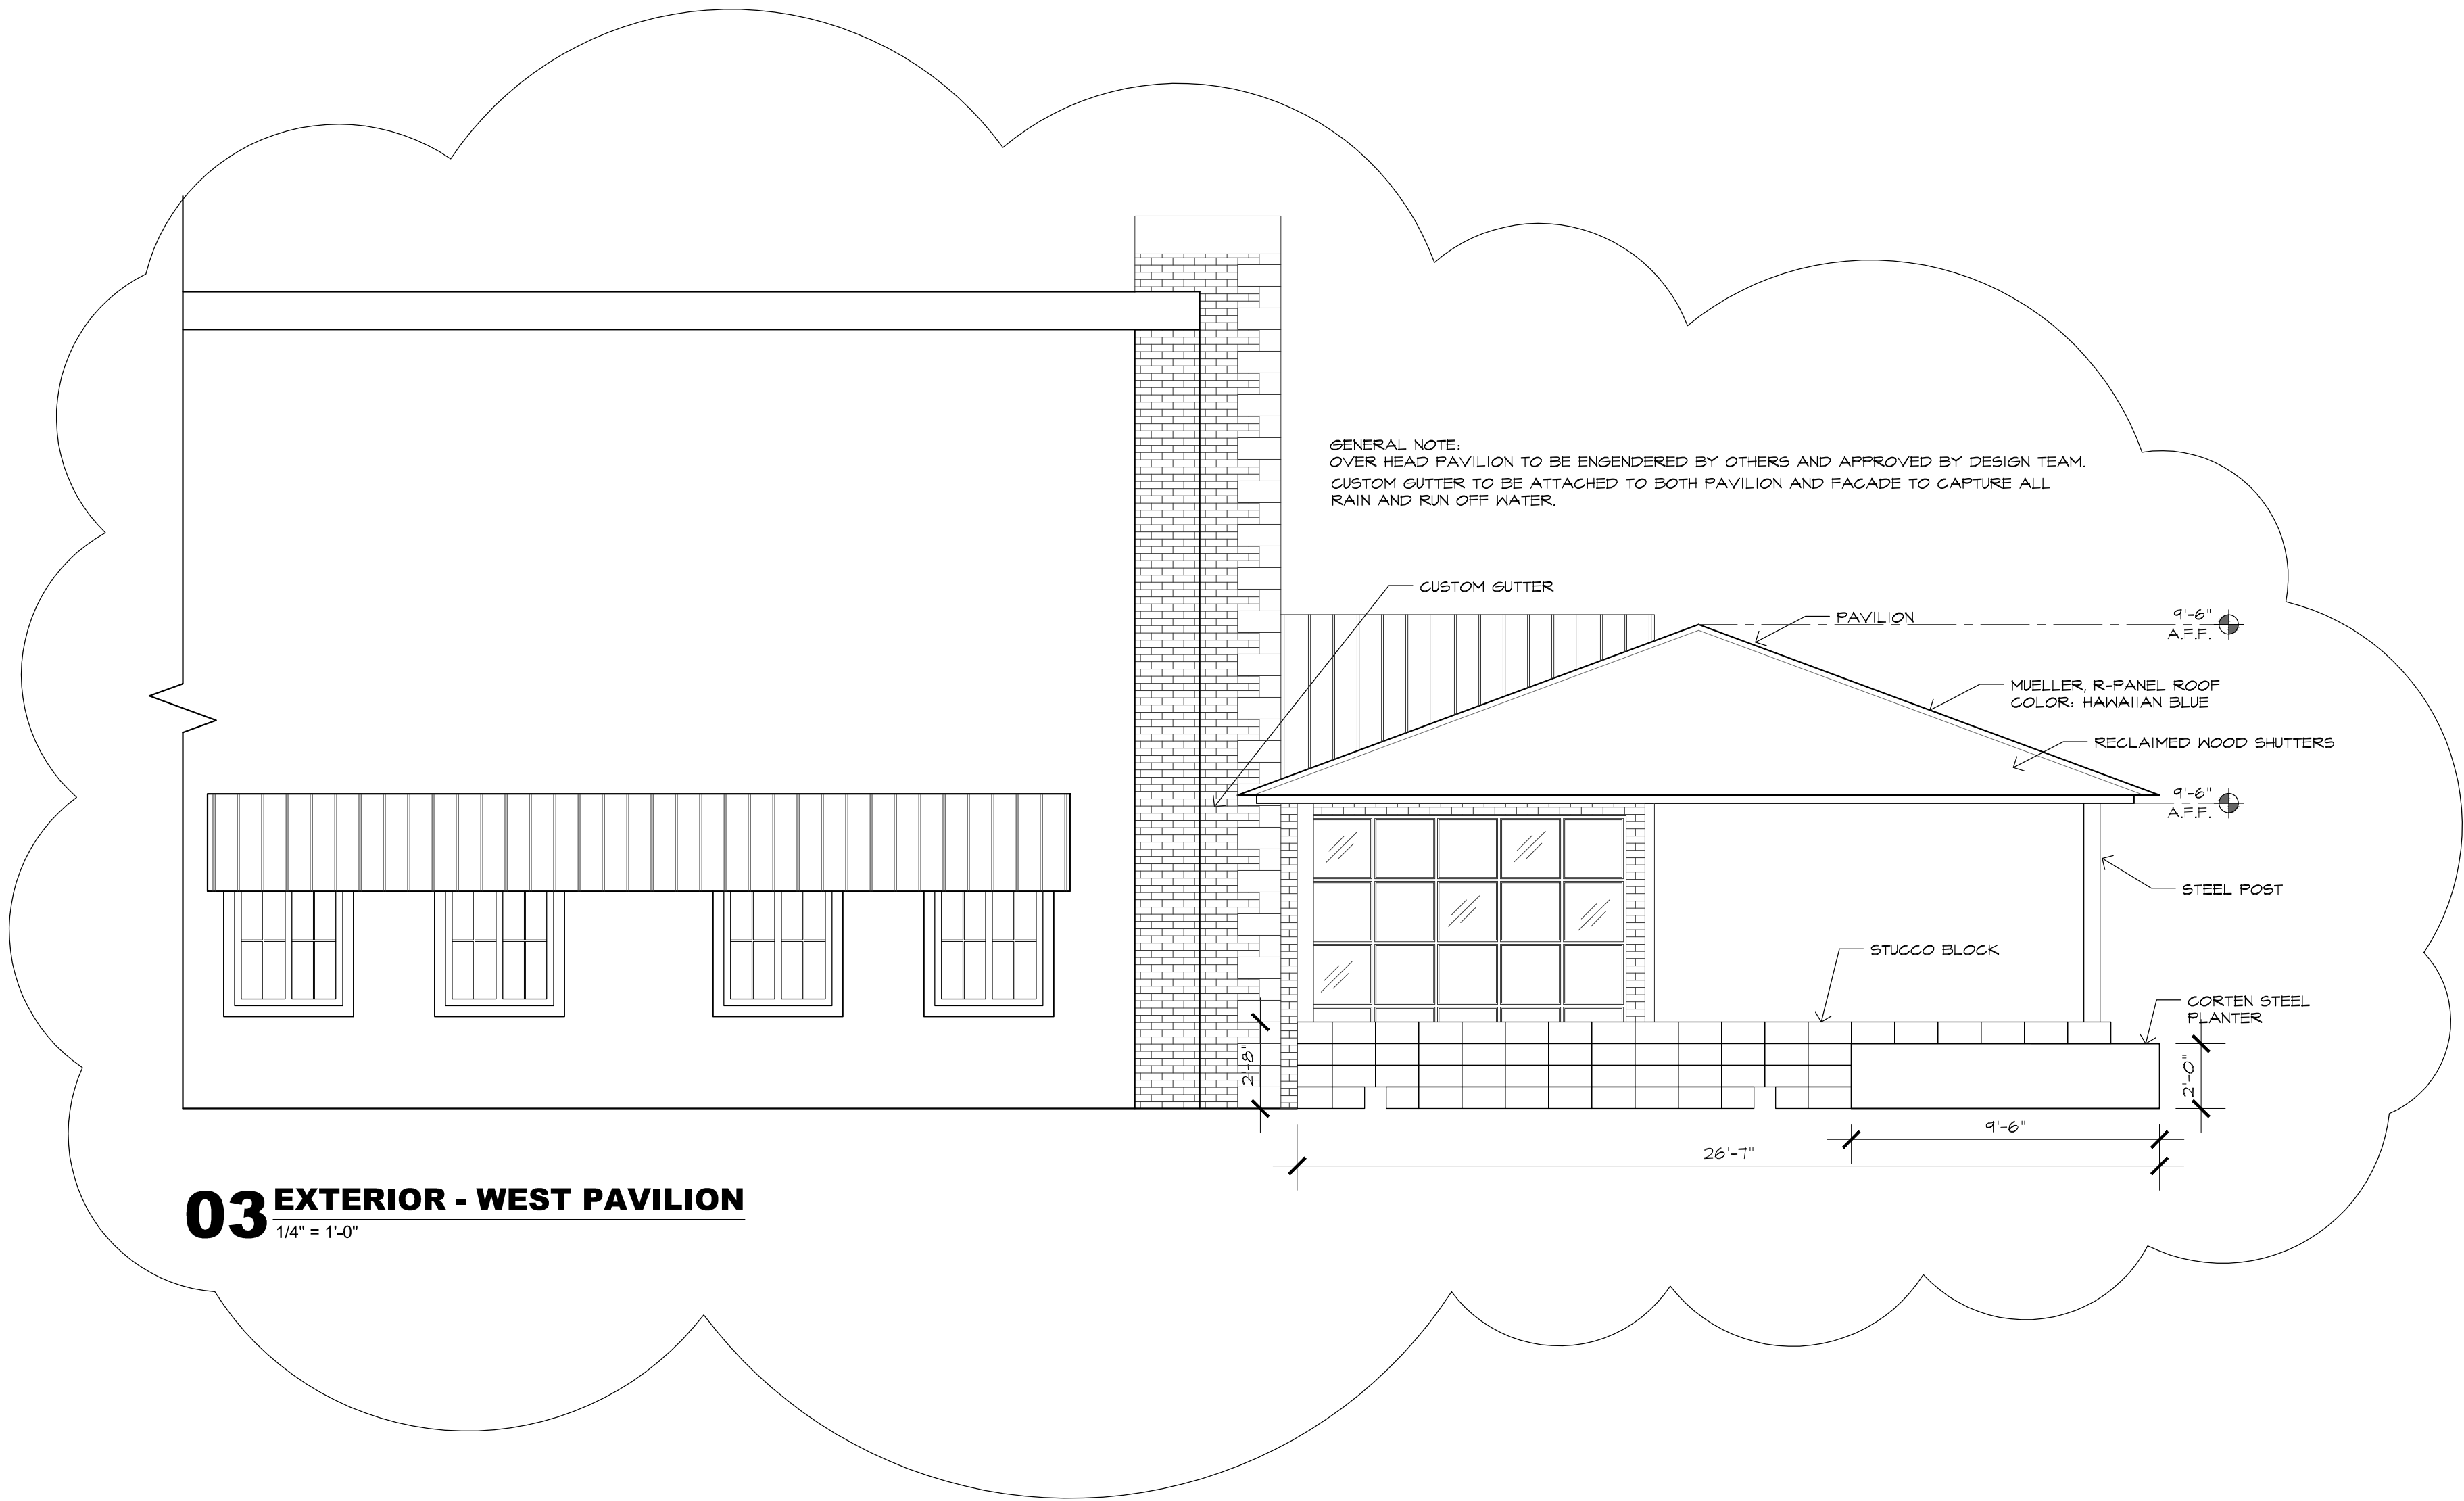

03 EXTERIOR - WEST PAVILION
1/4" = 1'-0"

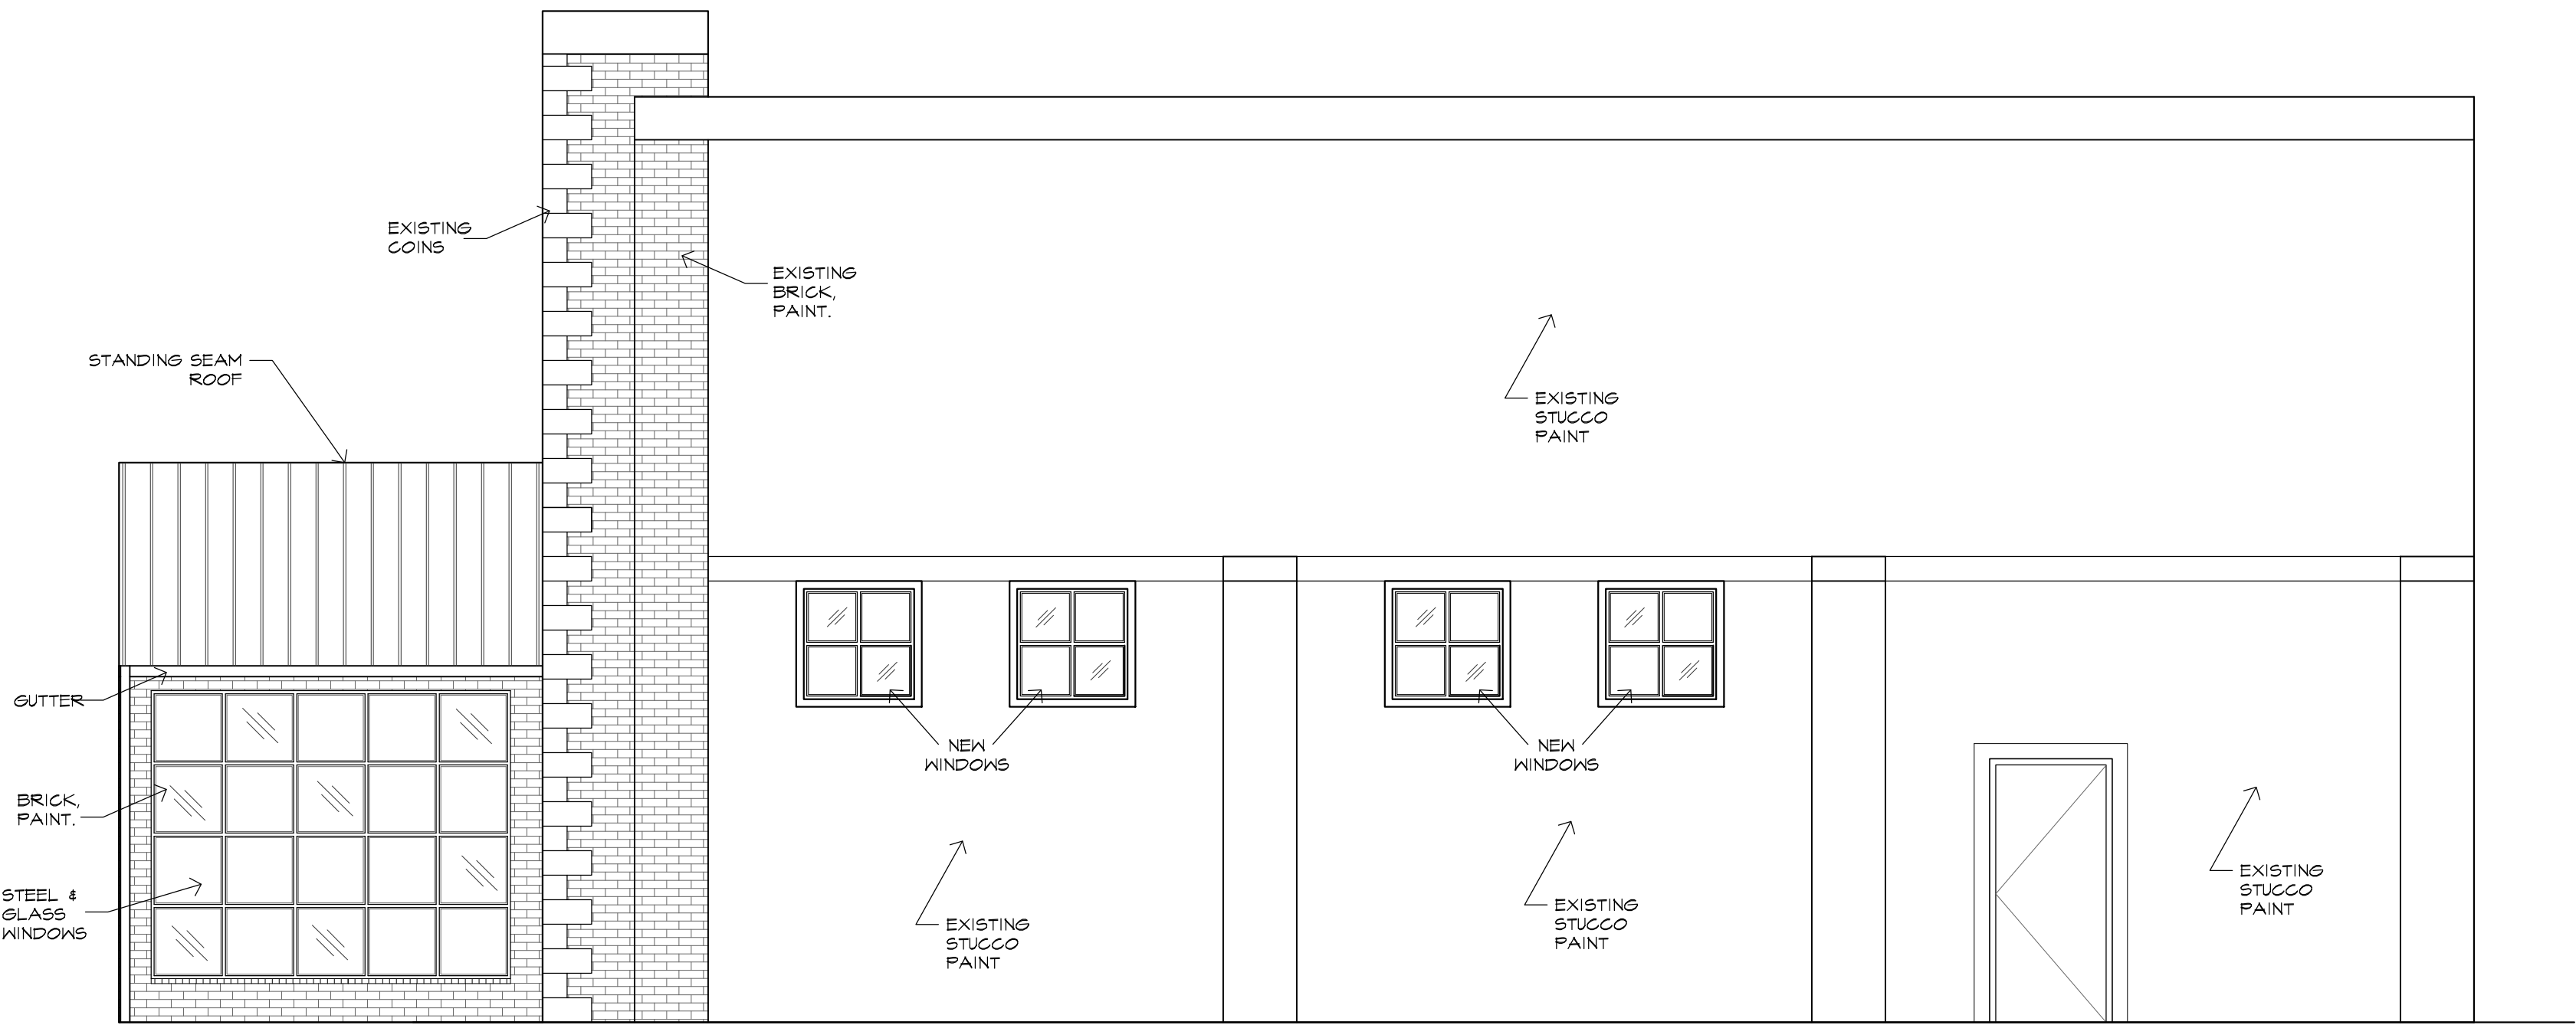

02 EXTERIOR - EAST FACADE
1/4" = 1'-0"

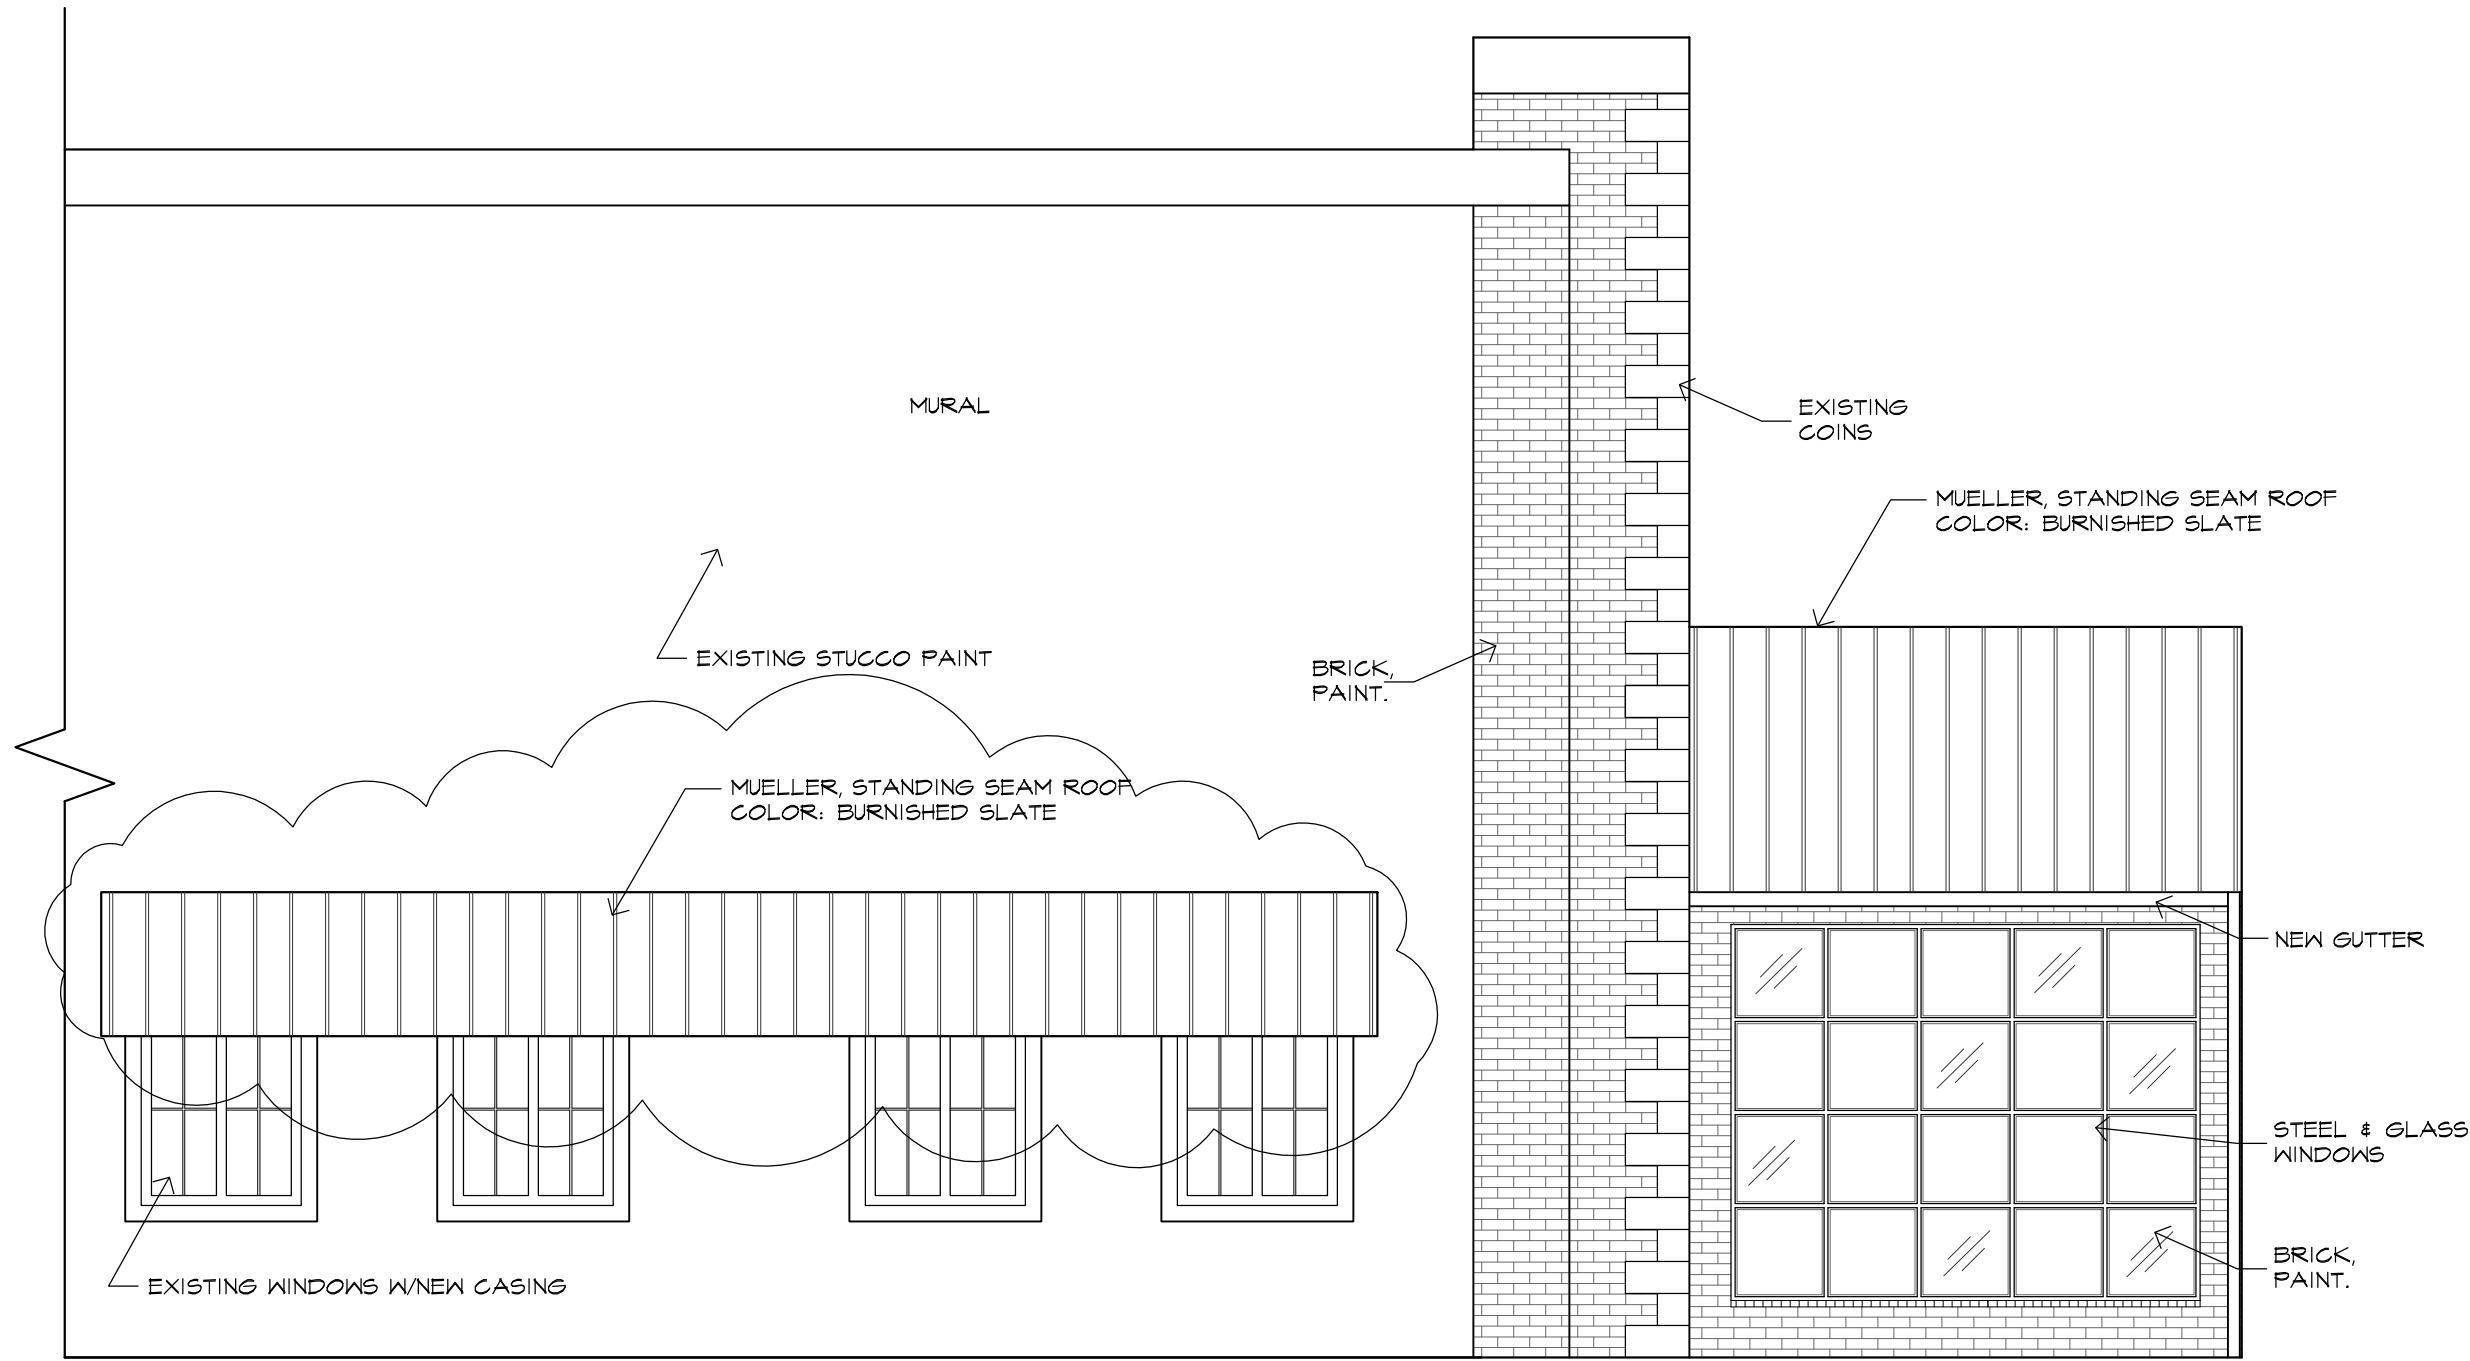

01 EXTERIOR - WEST FACADE
1/4" = 1'-0"

BLUE GOOSE - PLANO
4757 WEST PARK BLVD.
PLANO, TX 75093


CONSTULTANT

REVISIONS	
#	DATE


INTERIOR
ELEVATIONS

ID6.1


DATE: 09.28.2018

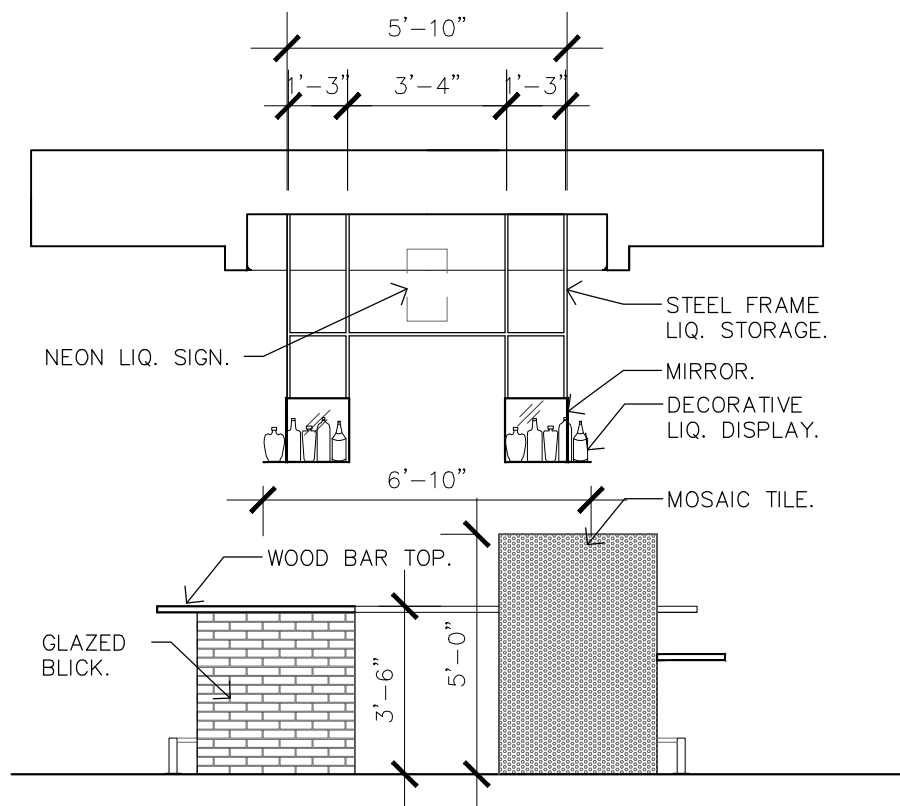


13 BAR - S
1/4" = 1'-0"

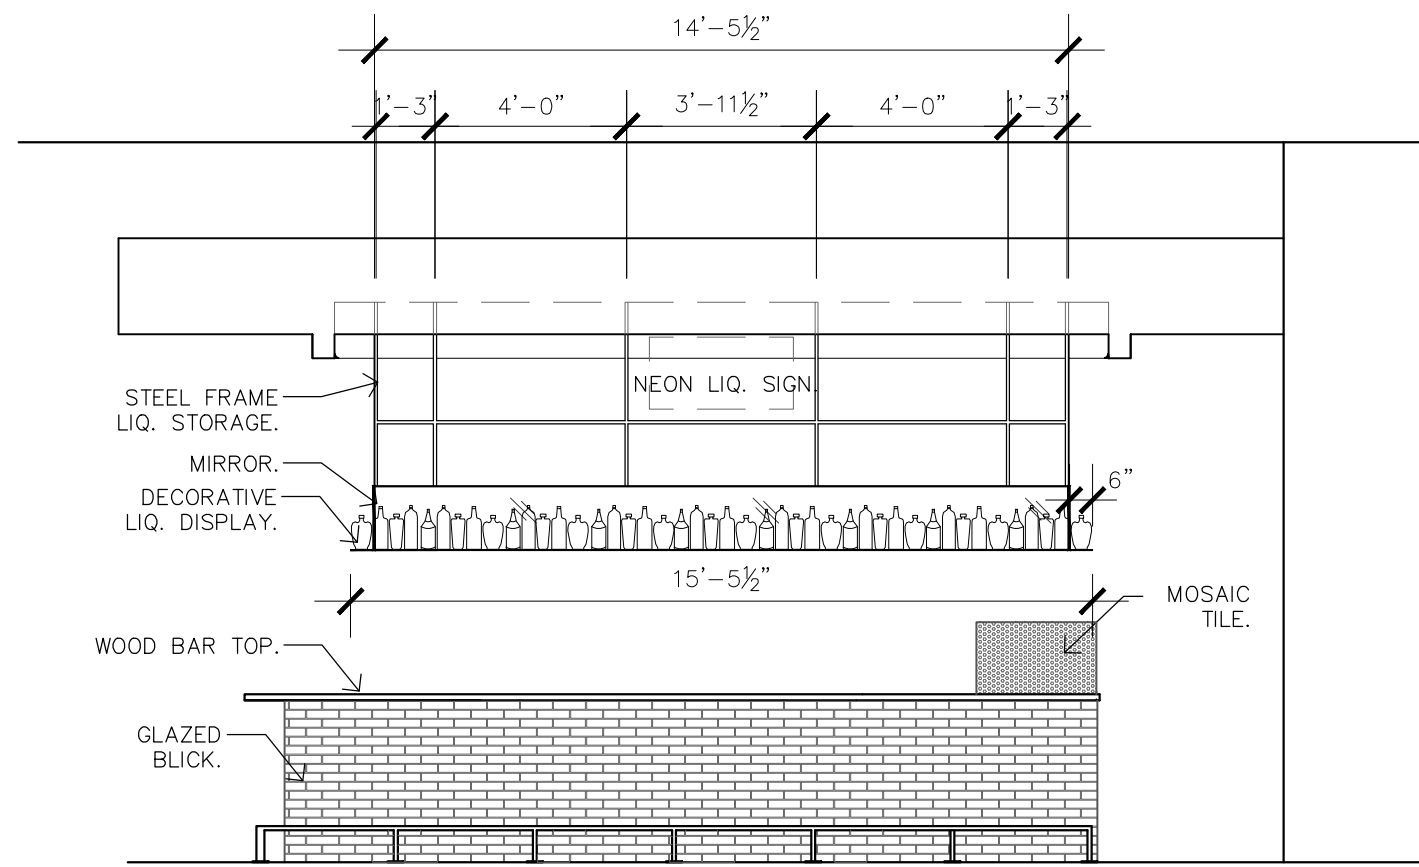


12 BAR - W
1/4" = 1'-0"

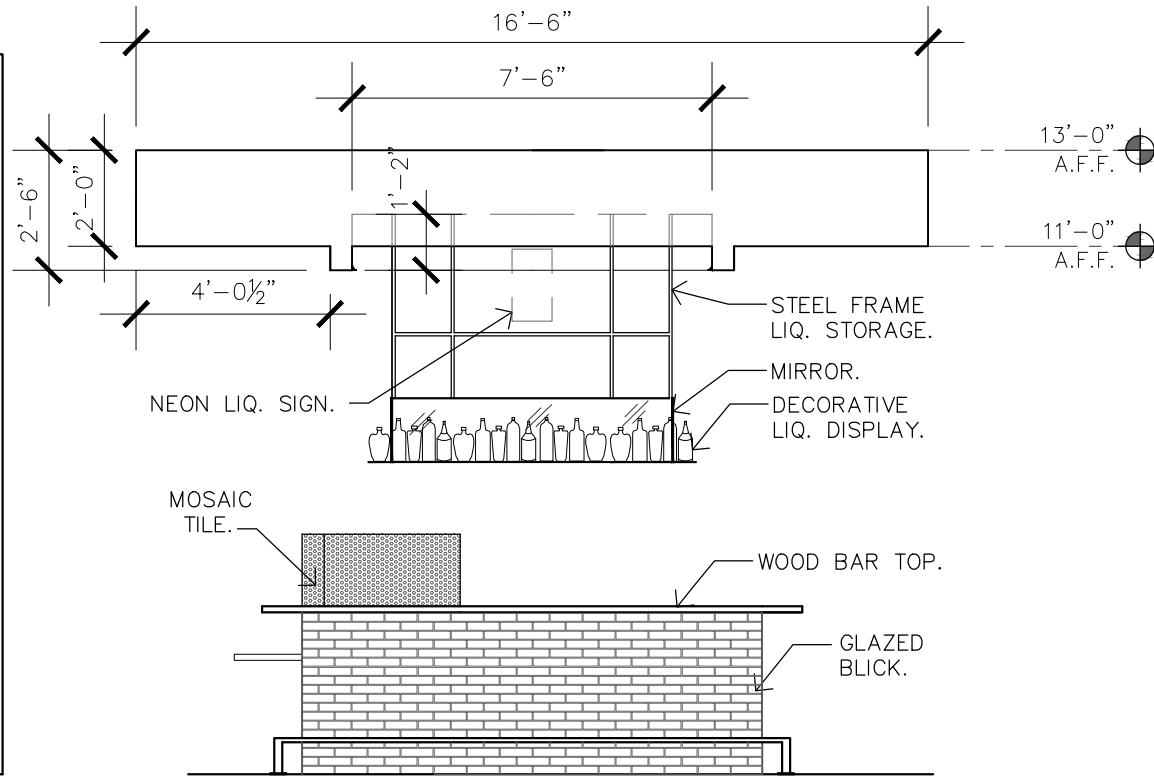


11 BAR - N
1/4" = 1'-0"

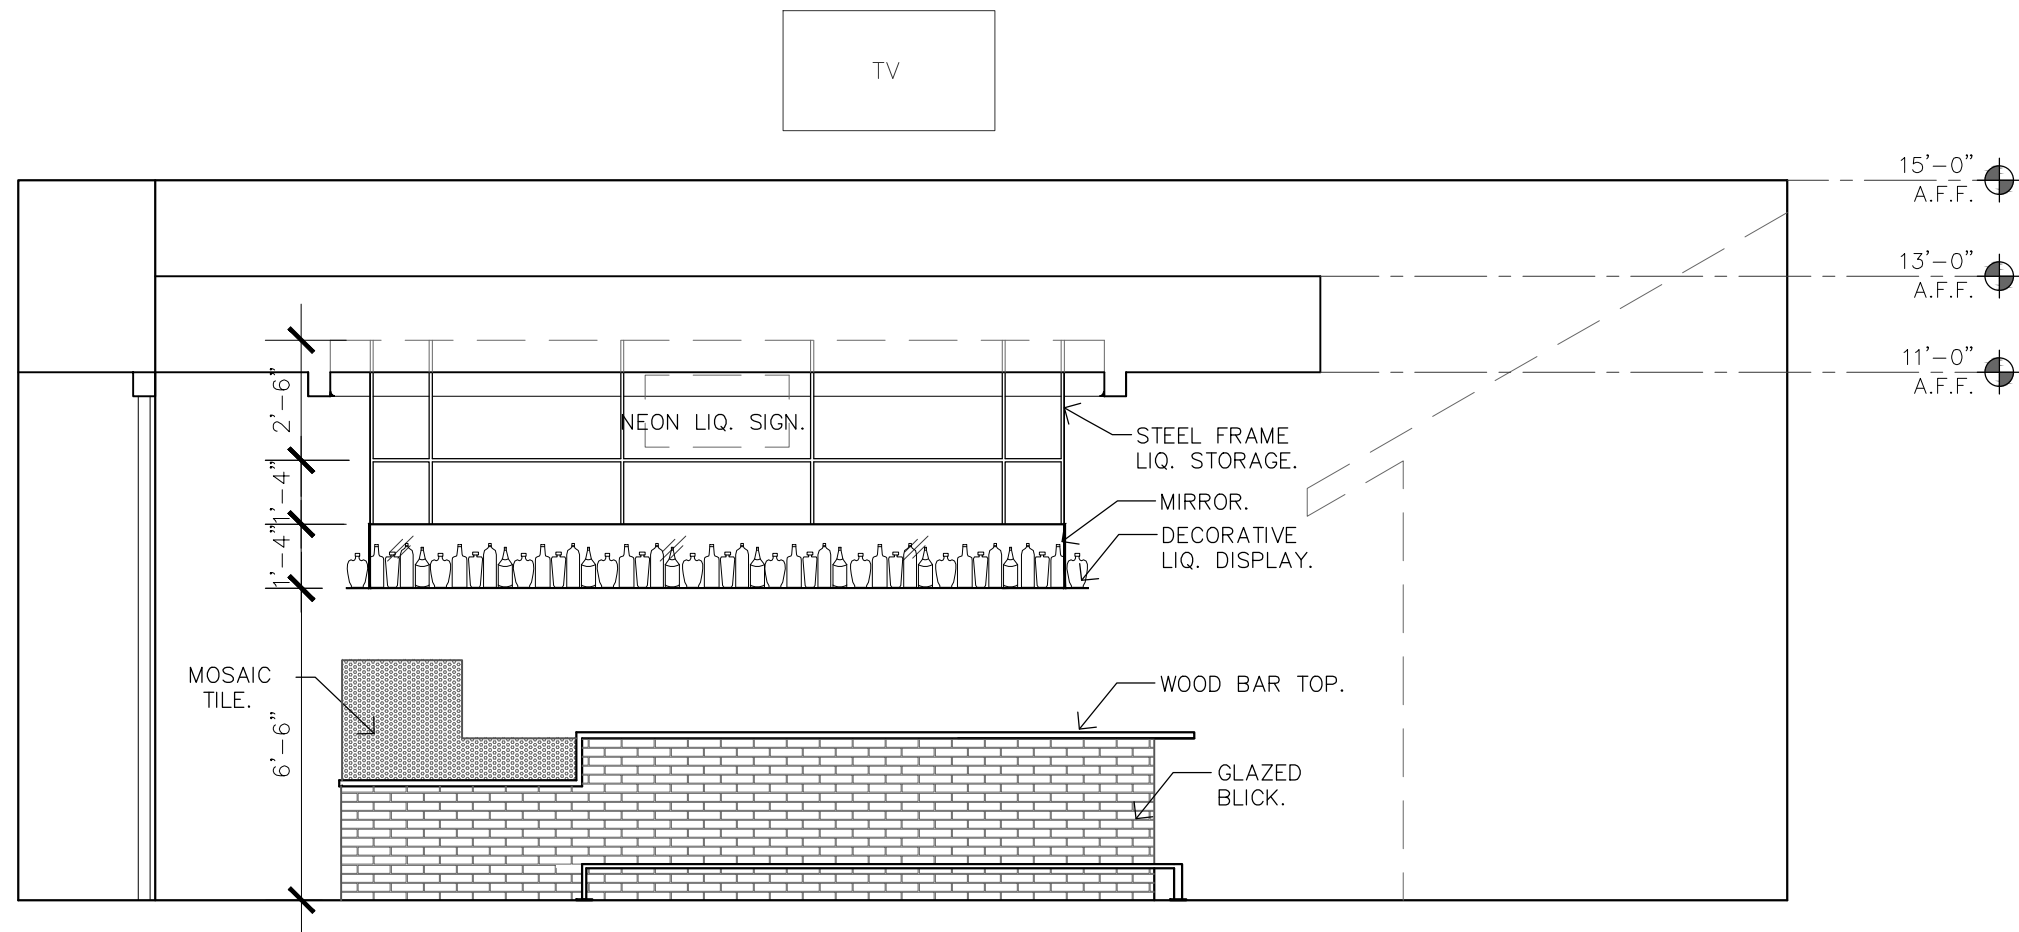


10 BAR - E
1/4" = 1'-0"

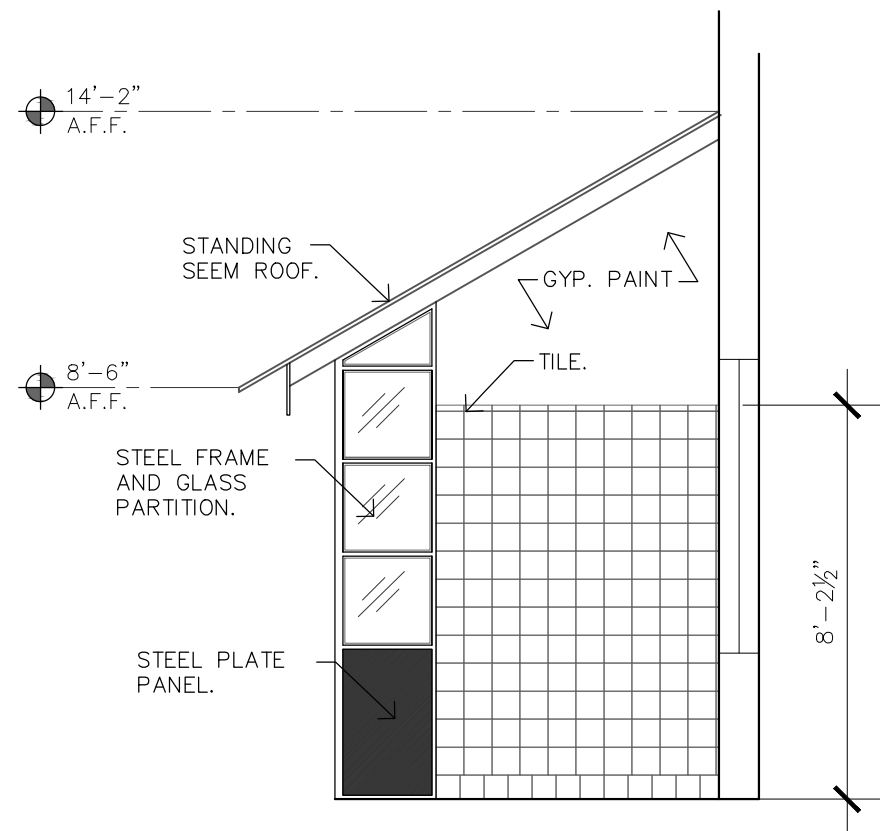


09 TORTILLA ROOM - E
1/4" = 1'-0"

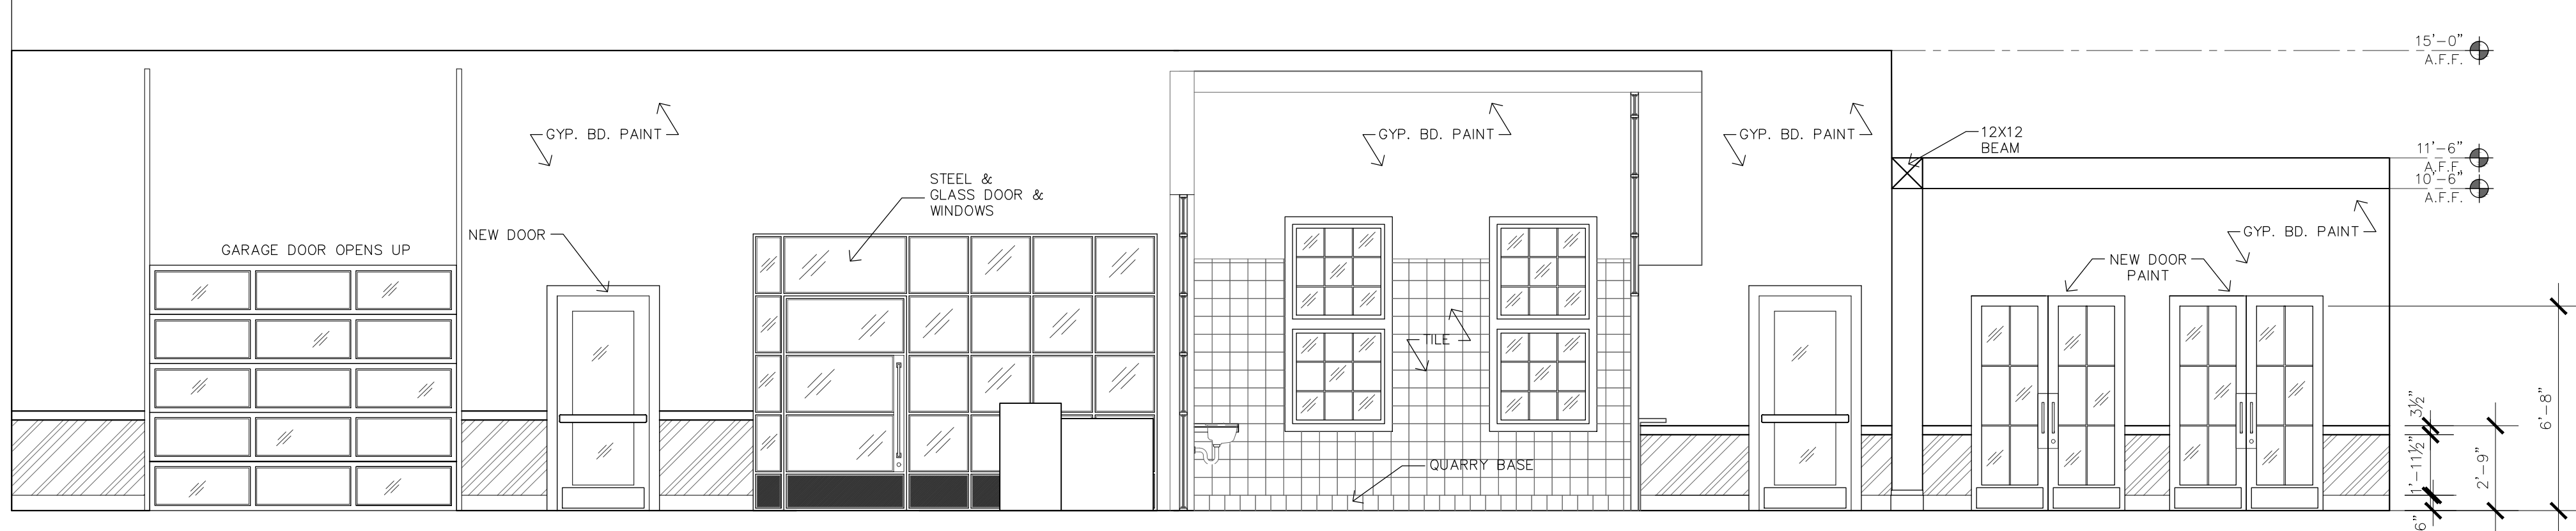


08 DINING - WALL ELEVATION
1/4" = 1'-0"

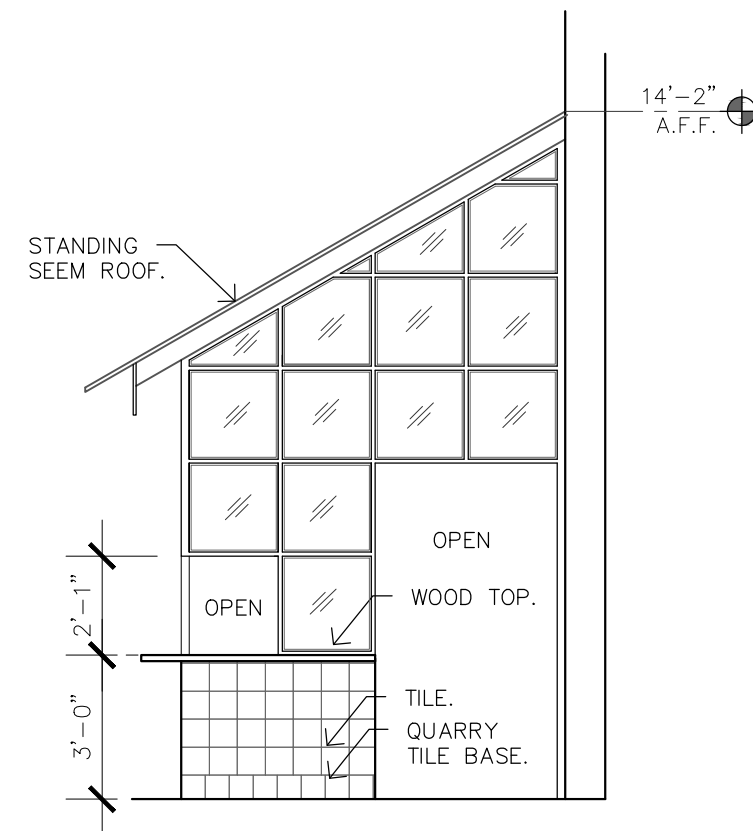


07 TORTILLA - E COUNTER
1/4" = 1'-0"

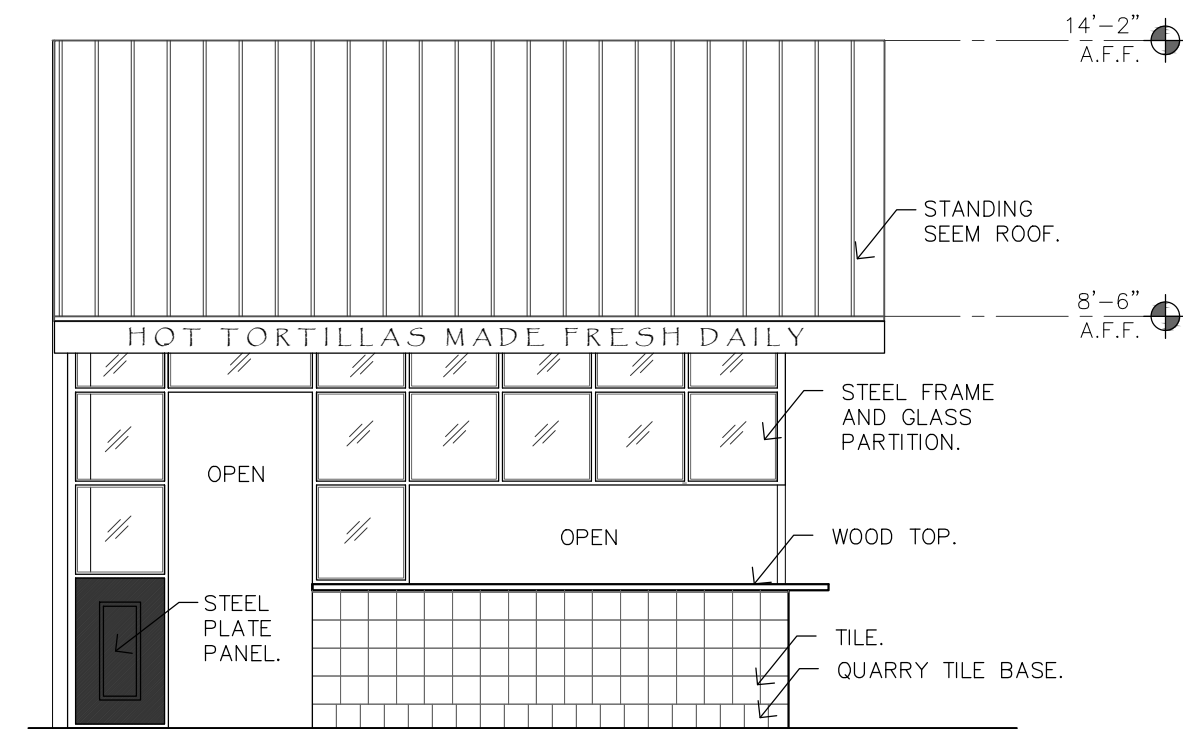


06 TORTILLA COUNTER - S
1/4" = 1'-0"

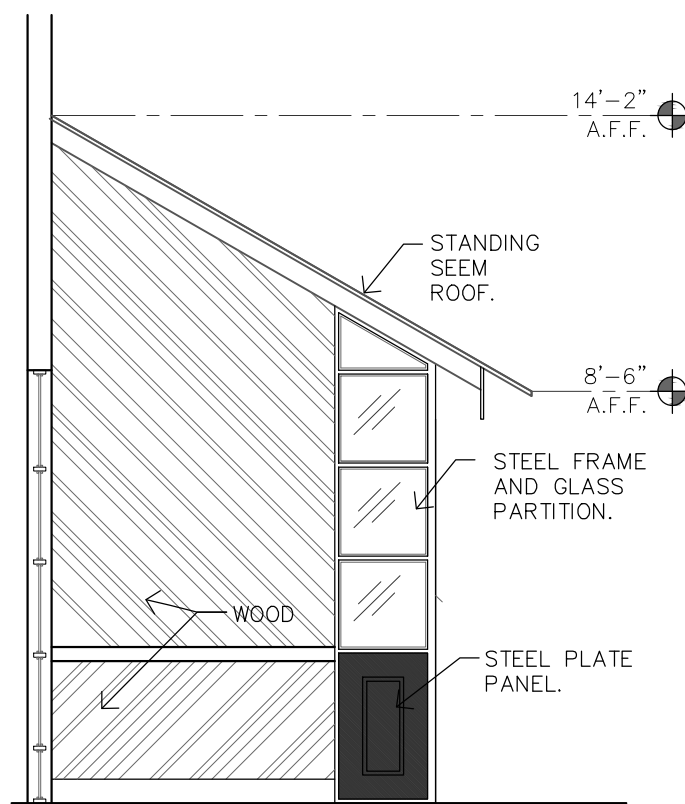


05 TORTILLA - W
1/4" = 1'-0"

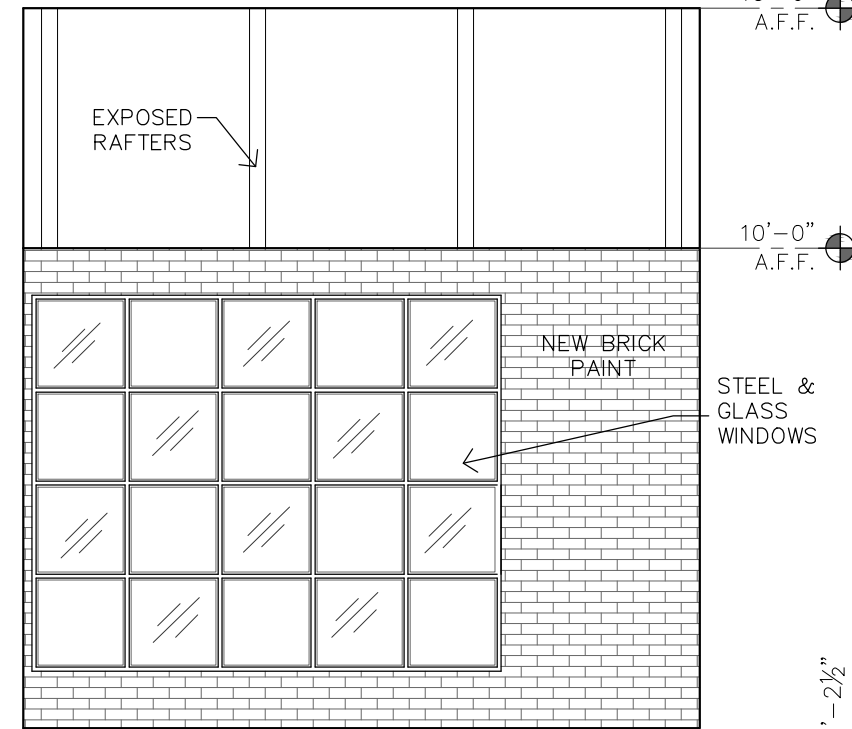


04 INTERIOR - E ELEVATION
1/4" = 1'-0"

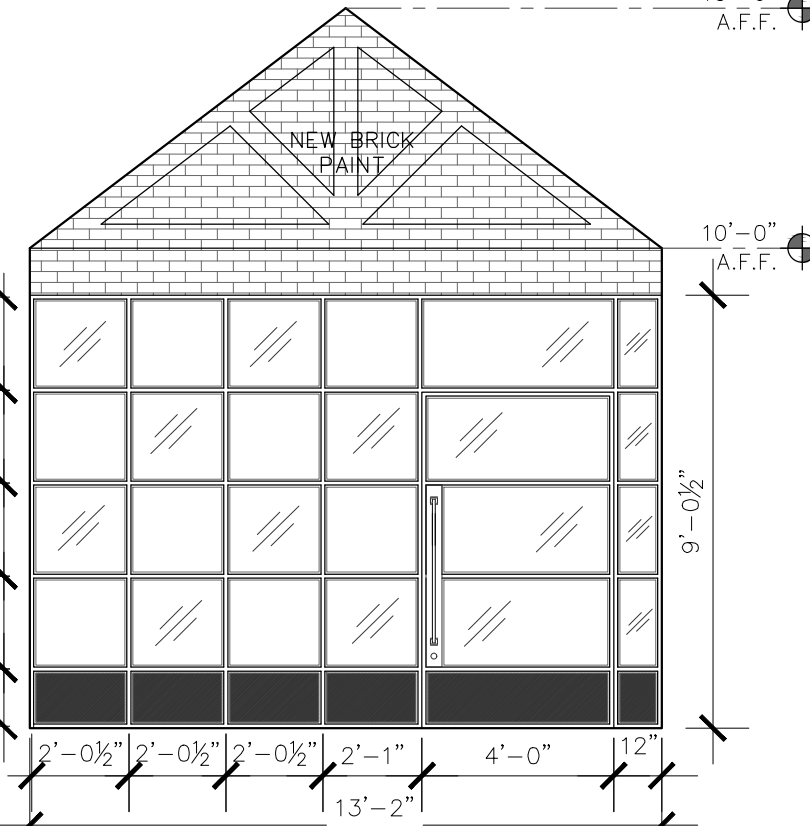

03 INTERIOR - E ELEVATION
1/4" = 1'-0"

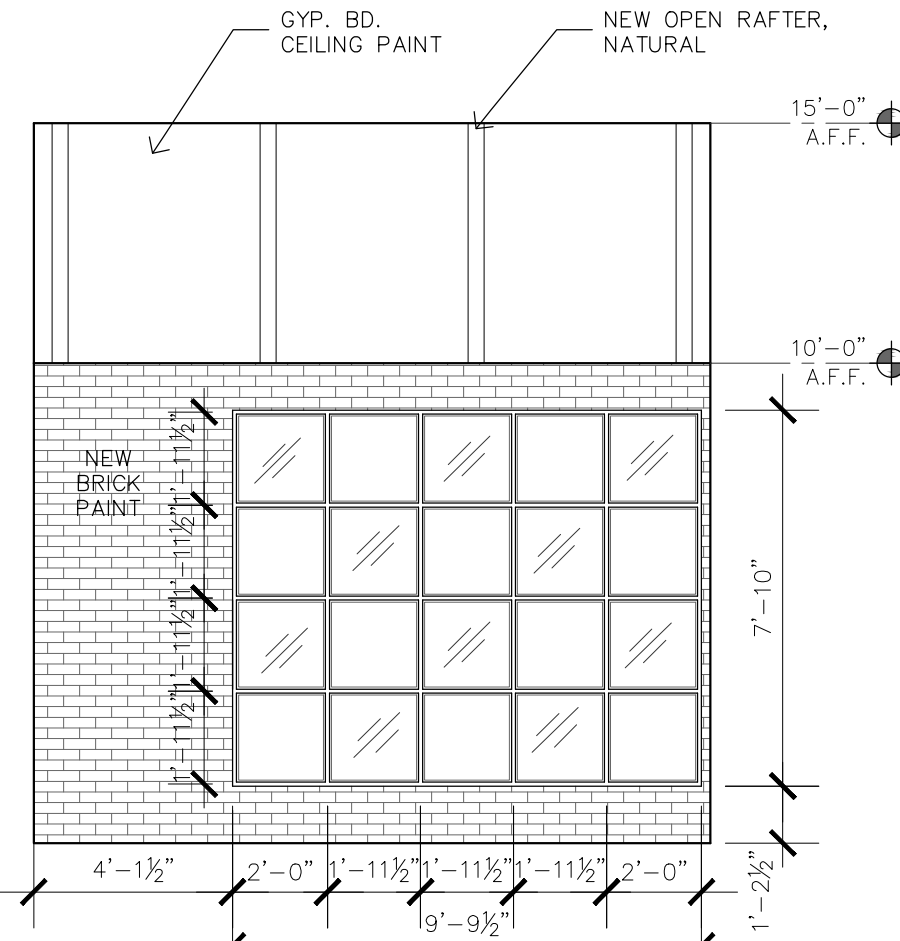

02 INTERIOR - W ELEVATION
1/4" = 1'-0"

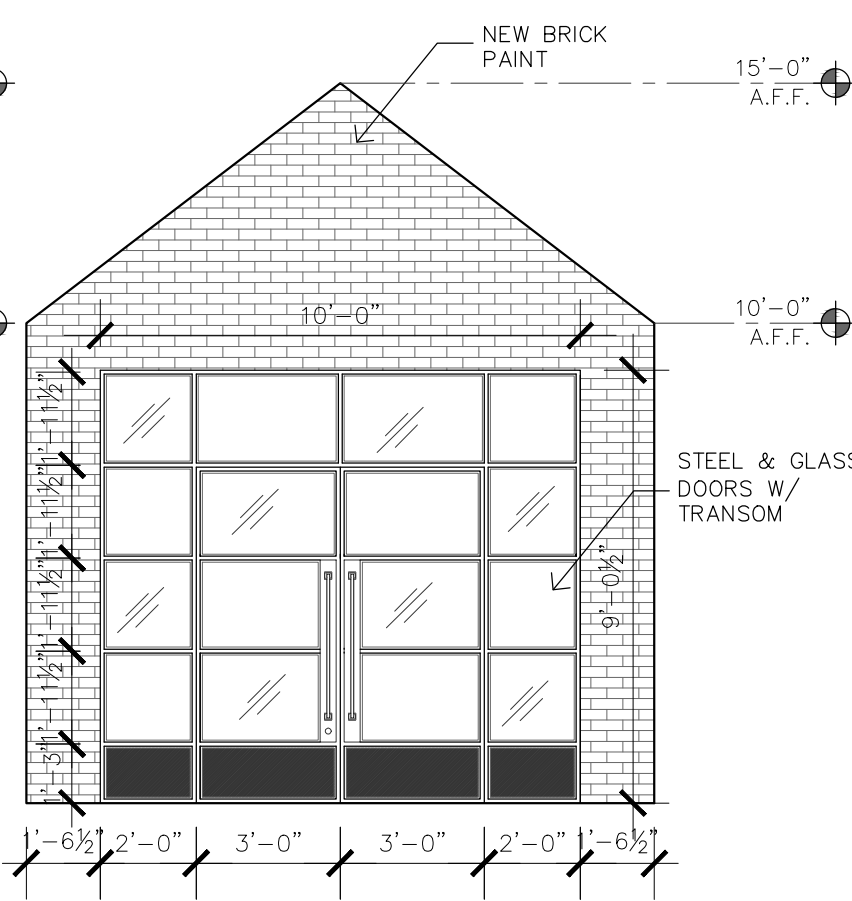

01 INTERIOR - S ELEVATION
1/4" = 1'-0"



4213 DICKASON ST. #8
DALLAS, TX 75219
theguestgroupdallas.com
ron@theguestgroupdallas.com
(214) 770-3562

BLUE GOOSE - PLANO
4757 WEST PARK BLVD.
PLANO, TX 75093




CONSULTANT


REVISIONS	
#	DATE

INTERIOR
ELEVATIONS

ID6.2

DATE: 09.28.2018

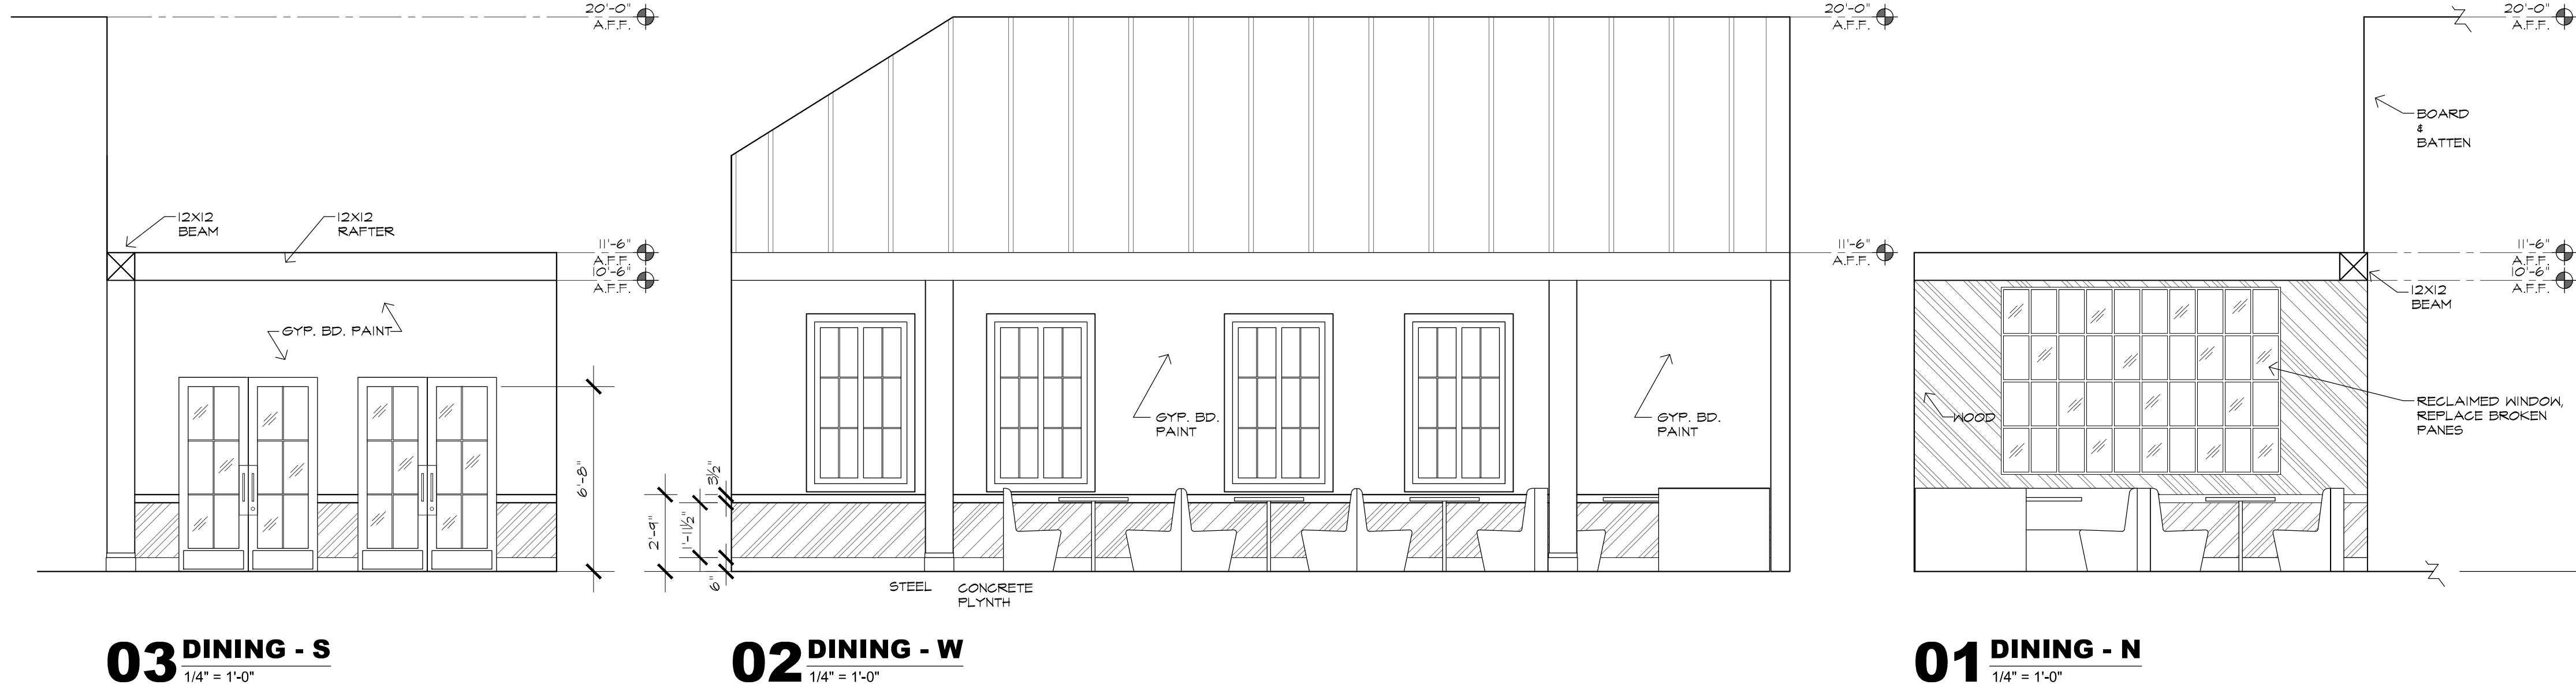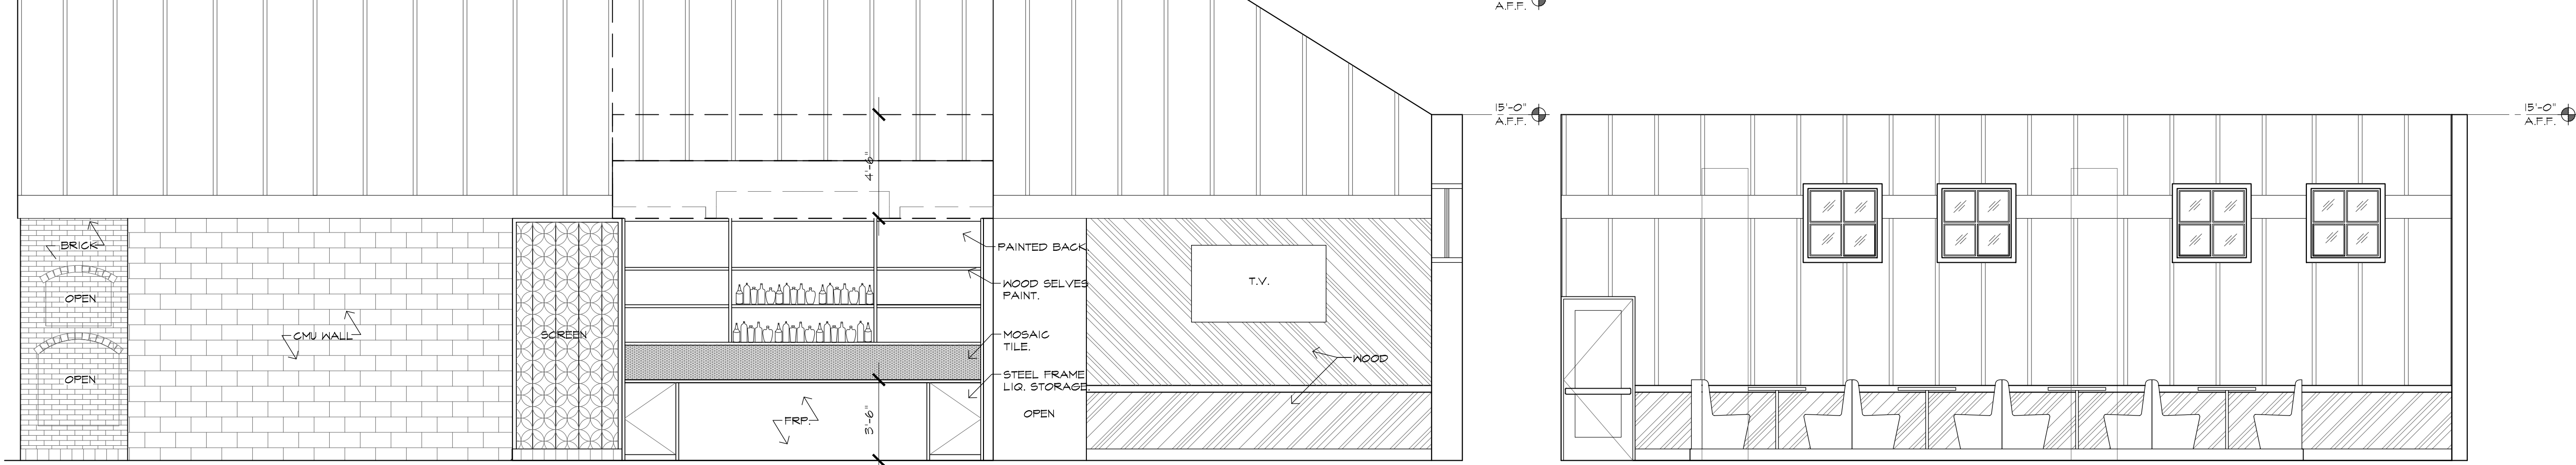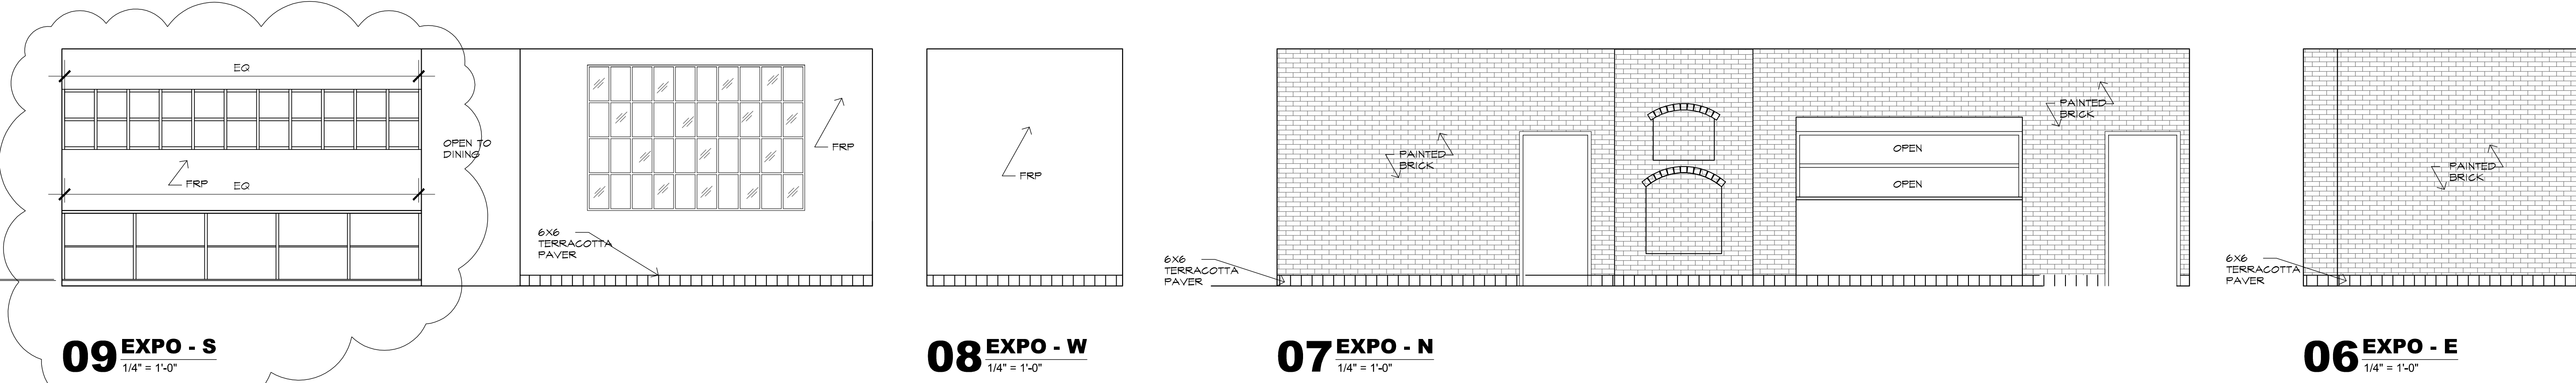

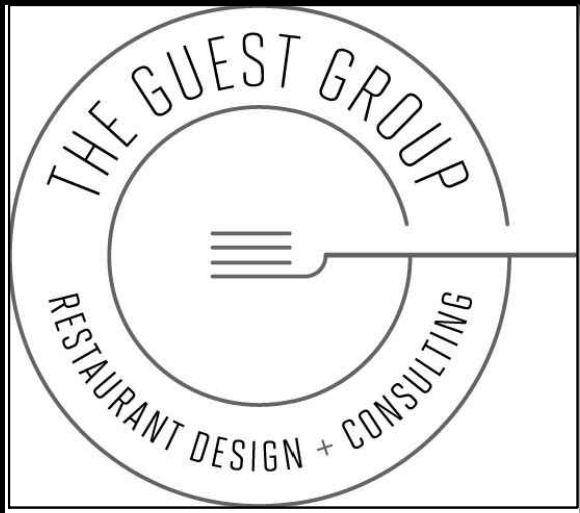

4213 DICKASON ST. #8
DALLAS, TX 75219
theguestgroupdallas.com
ron@theguestgroupdallas.com
(214) 770-3562

BLUE GOOSE - PLANO
4757 WEST PARK BLVD.
PLANO, TX 75093

CONSTULTANT


REVISIONS

#	DATE


INTERIOR
ELEVATIONS

ID6.3


DATE: 09.28.2018

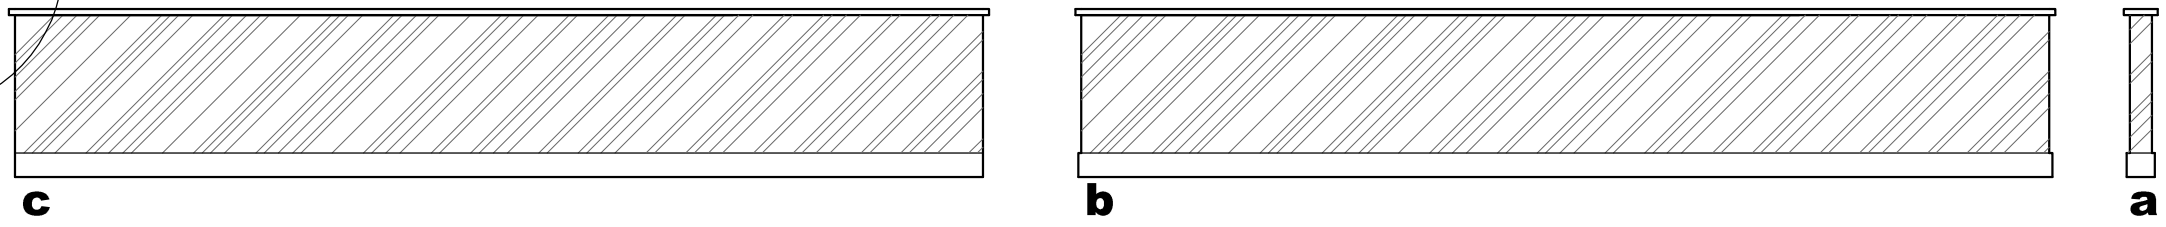


03 BAR DINING - LOW WALL
1/4" = 1'-0"

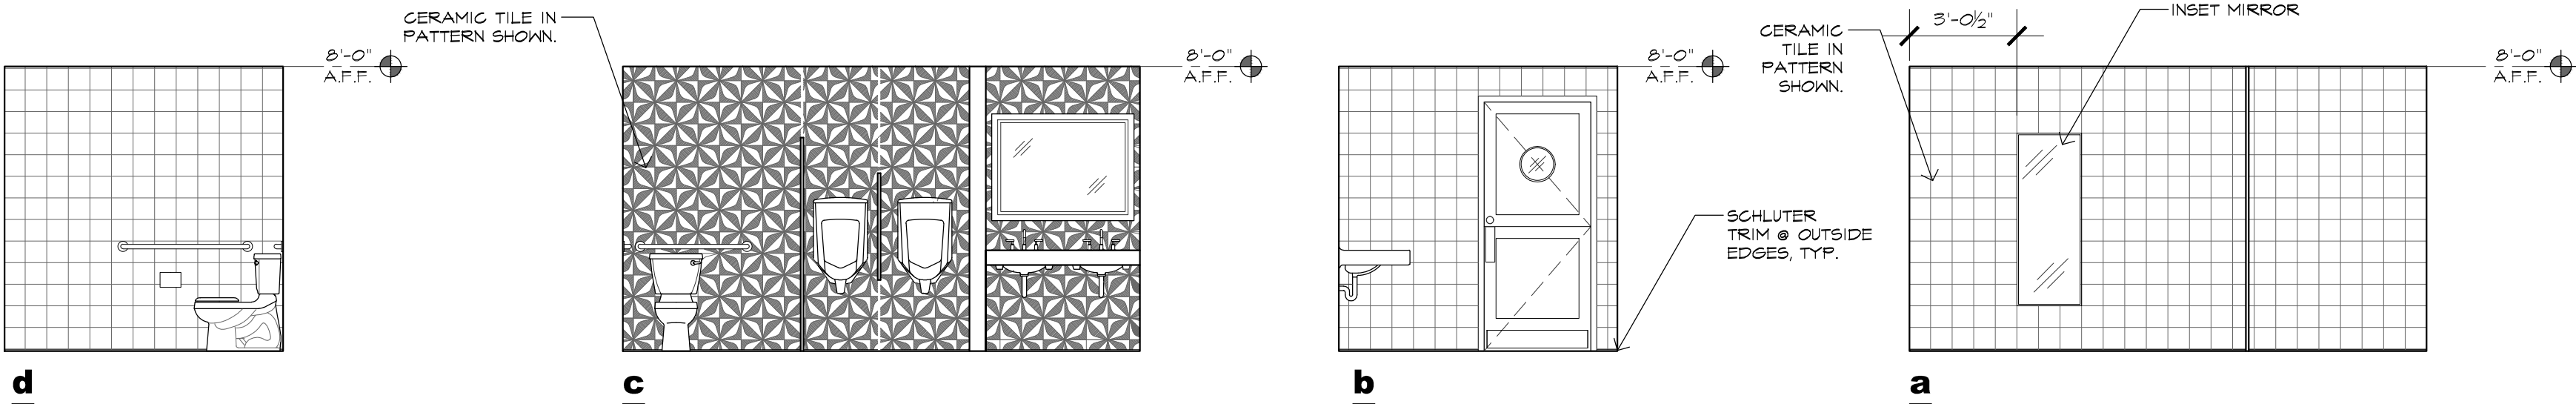

02 RESTROOM - MEN'S
1/4" = 1'-0"

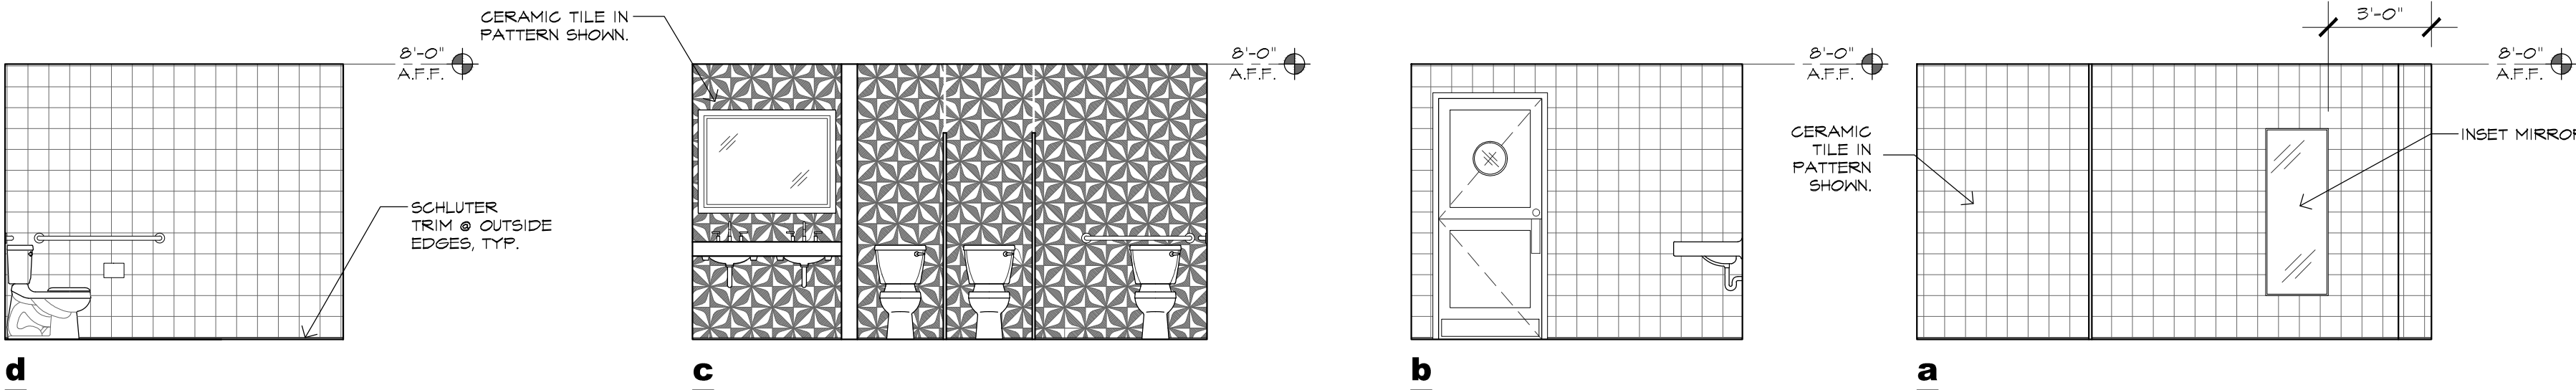

01 RESTROOM - WOMEN'S
1/4" = 1'-0"

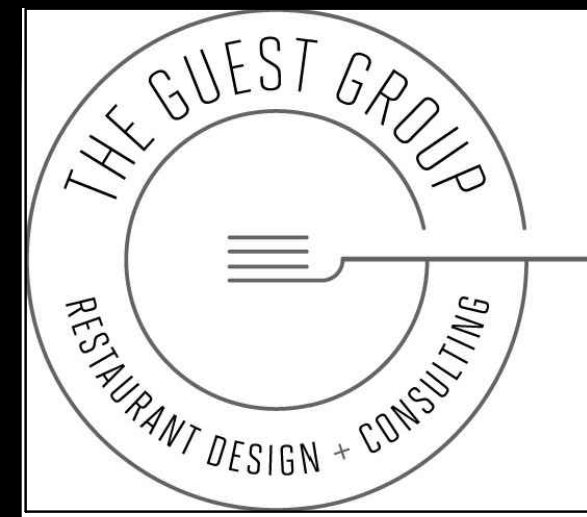

4213 DICKASON ST. #8
DALLAS, TX 75219
theguestgroupdallas.com
ron@theguestgroupdallas.com
(214) 770-3562

BLUE GOOSE - PLANO
4757 WEST PARK BLVD.
PLANO, TX 75093


CONSTULTANT

REVISIONS	
#	DATE


SECTIONS &
DETAILS

ID7.0


DATE: 09.28.2018

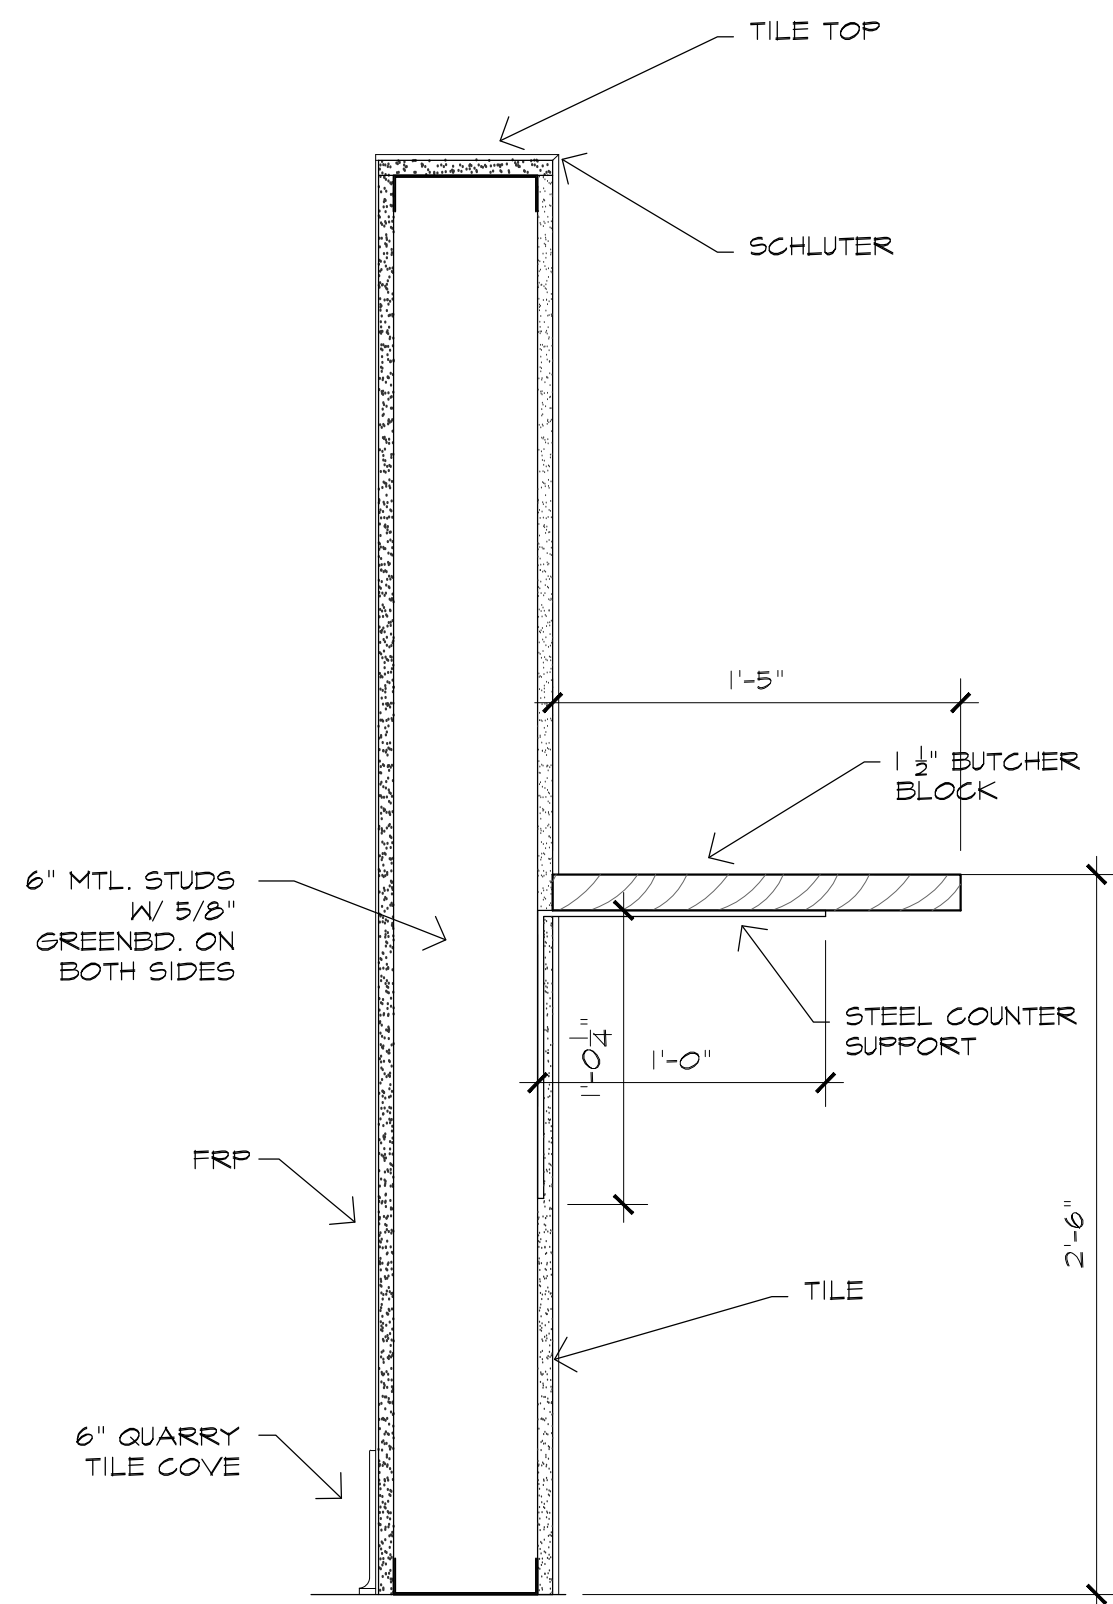


06 SECT. @ ADA BAR
1-1/2" = 1'-0"

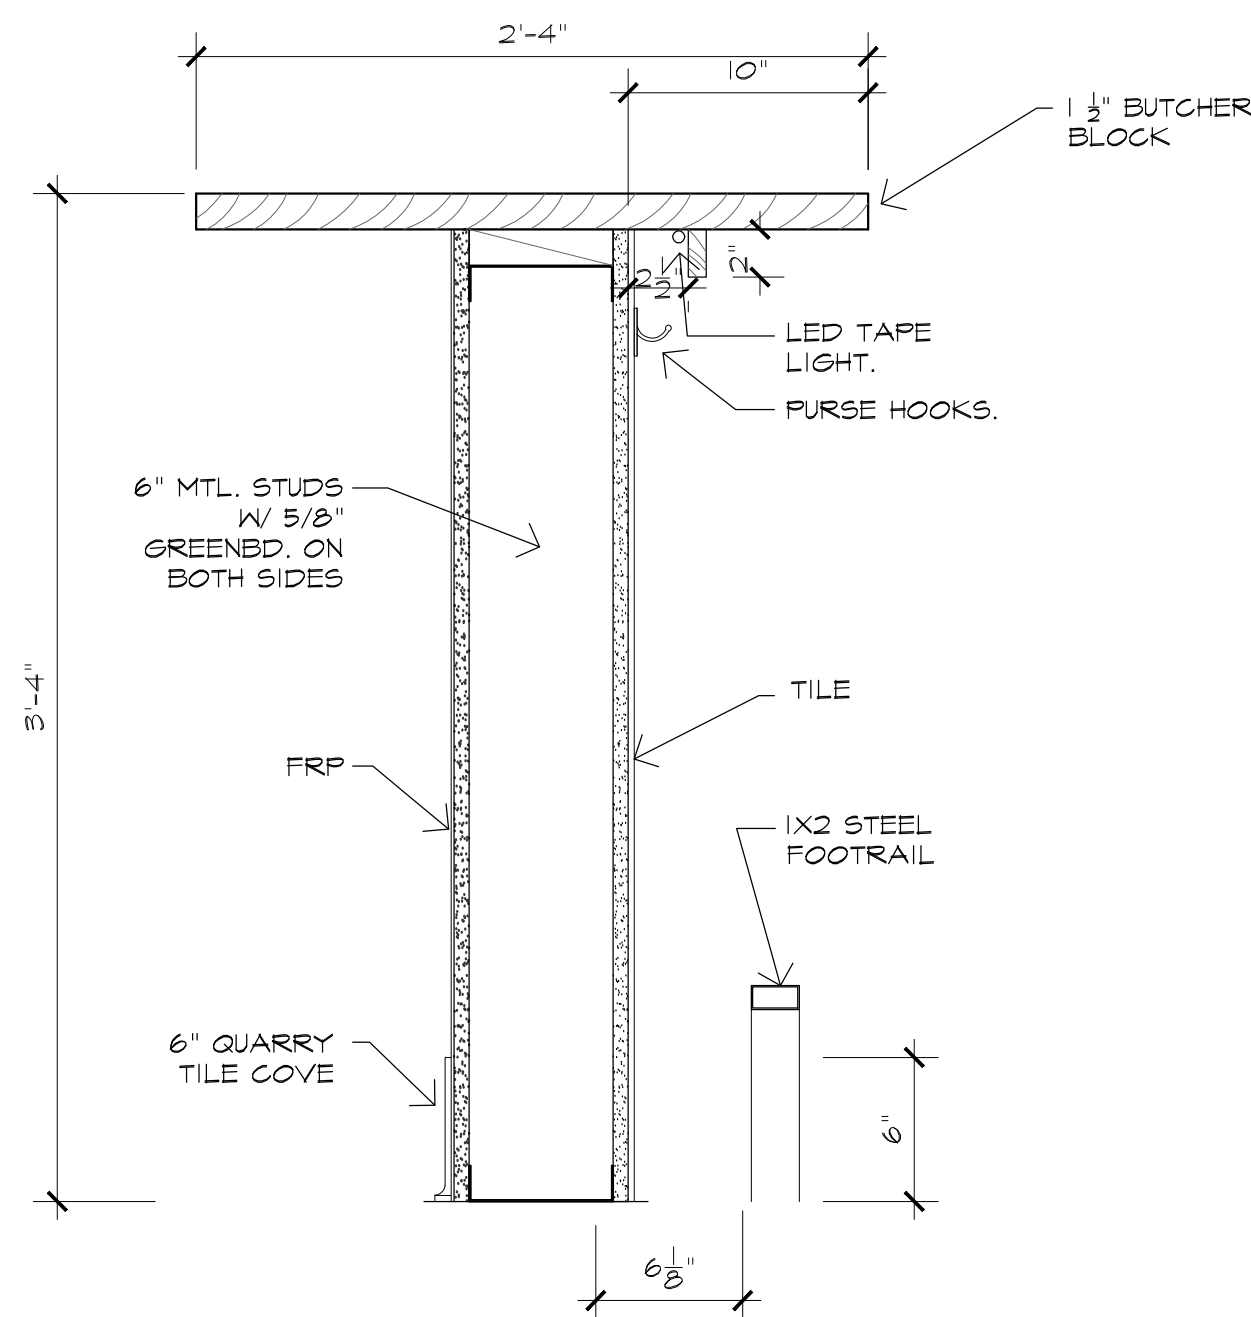


05 SECT. @ BAR COUNTER
1-1/2" = 1'-0"

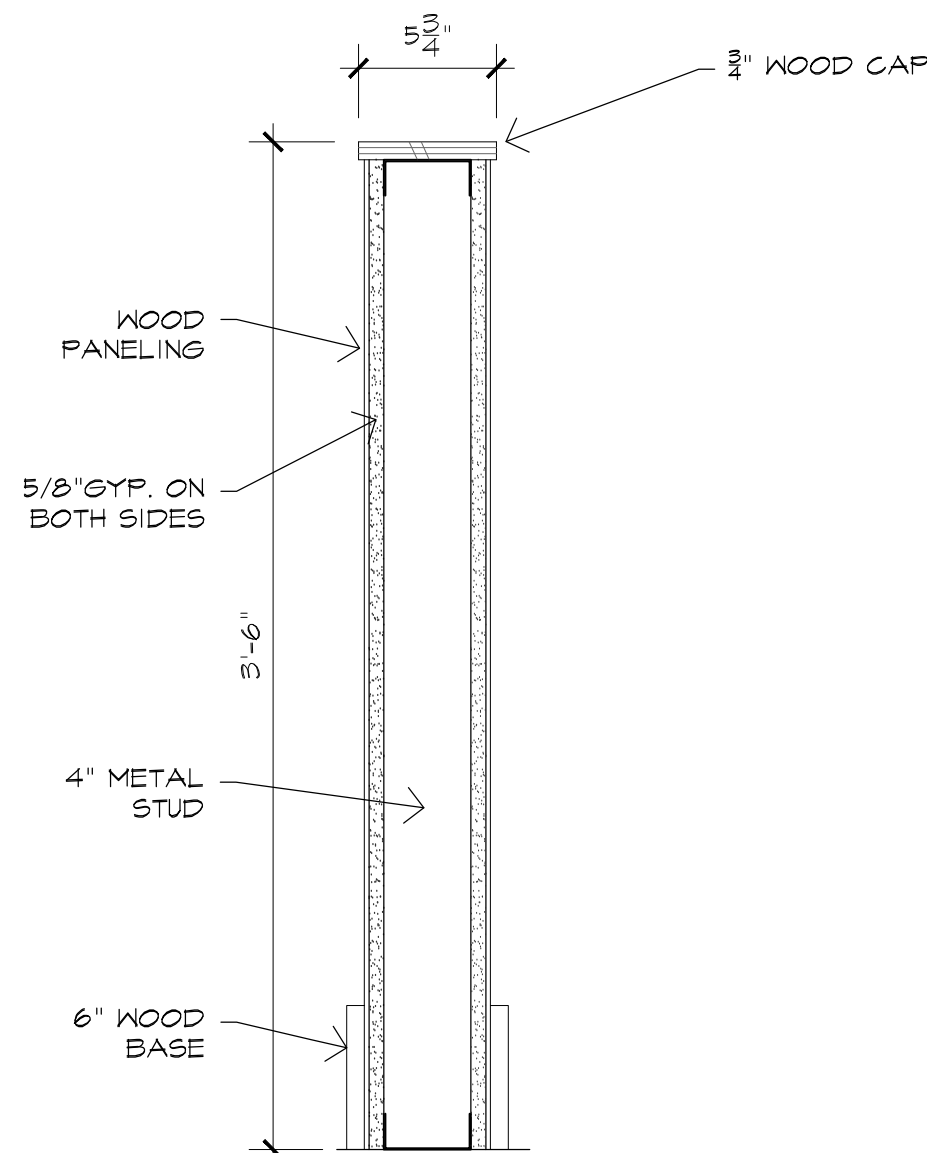


04 SECT. BAR DINING PONYWALL
1-1/2" = 1'-0"

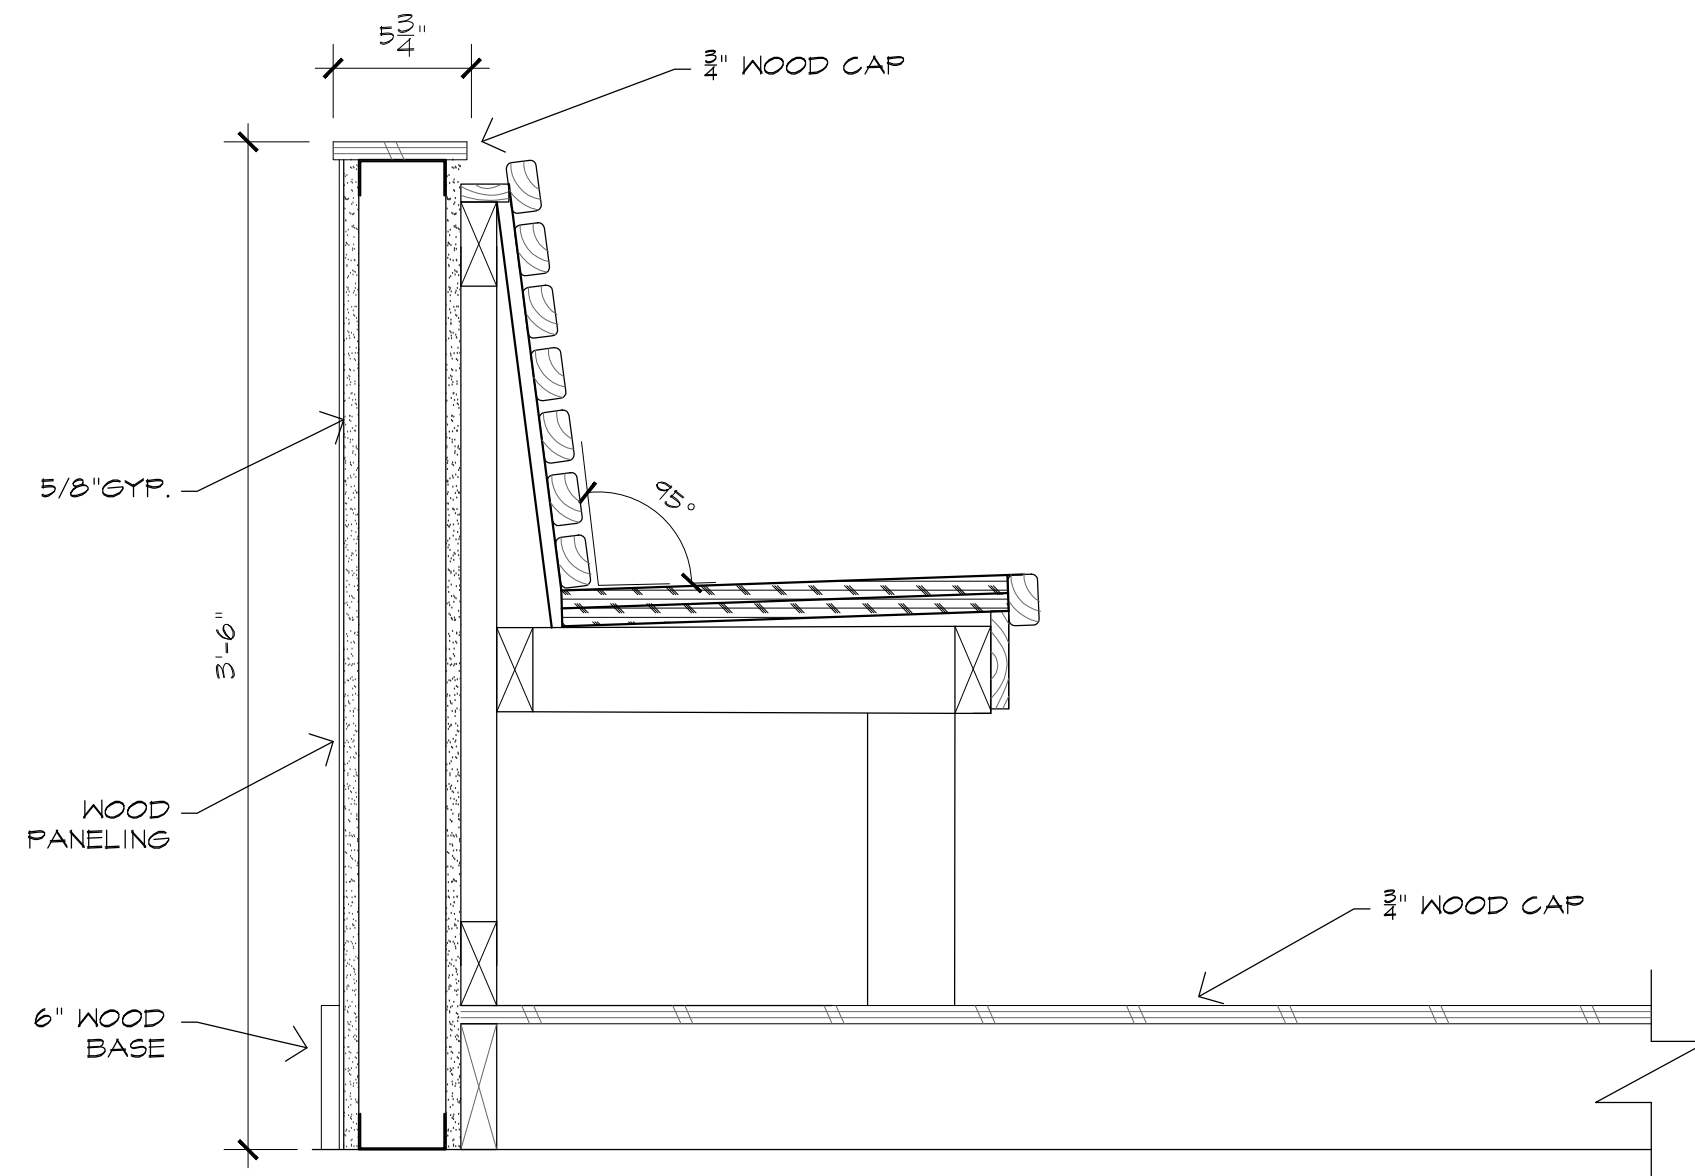


03 SECT. BAR DINING BENCH
1-1/2" = 1'-0"

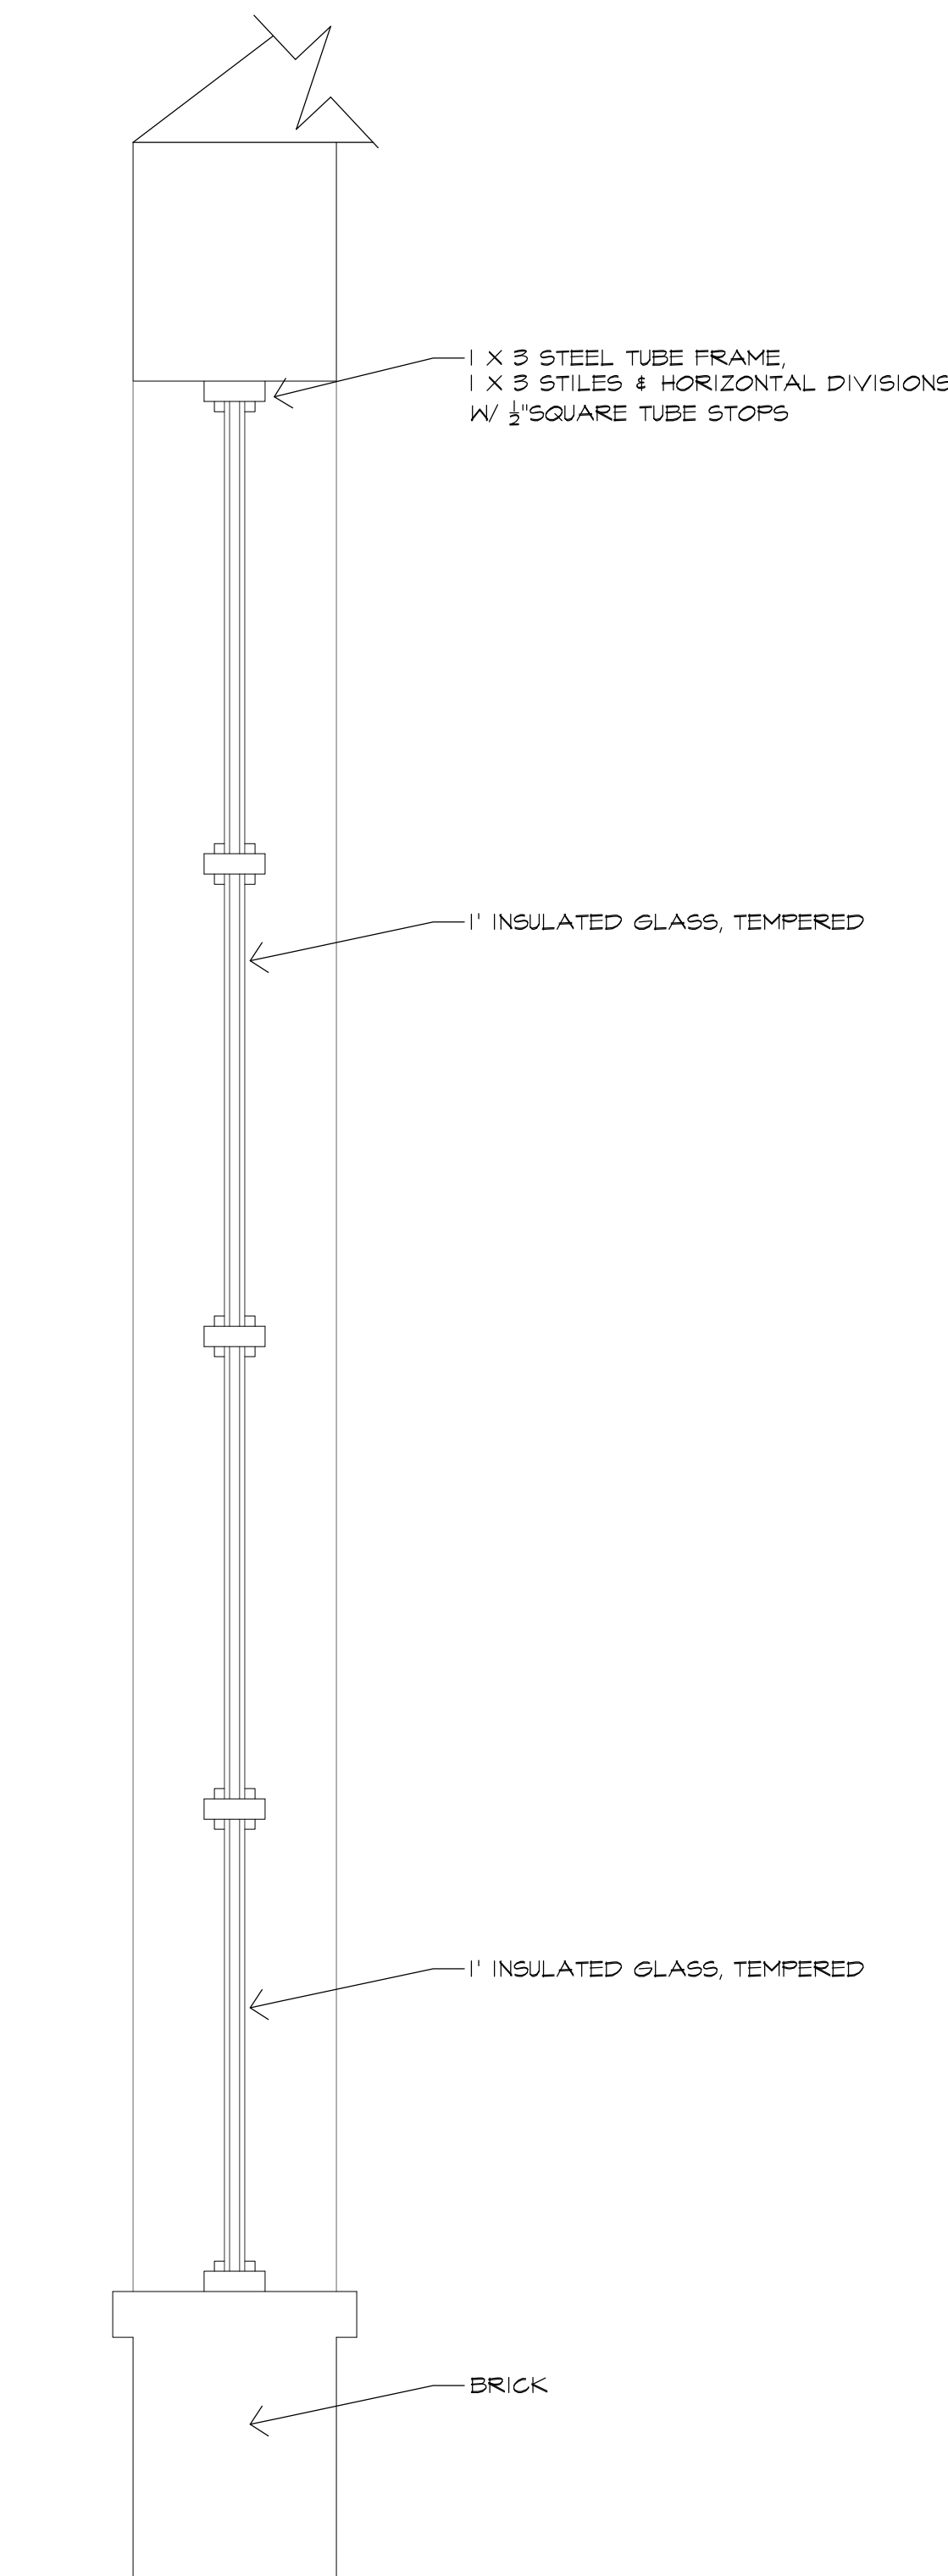


02 SECT. EXT. VESTIBULE WINDOW
1-1/2" = 1'-0"

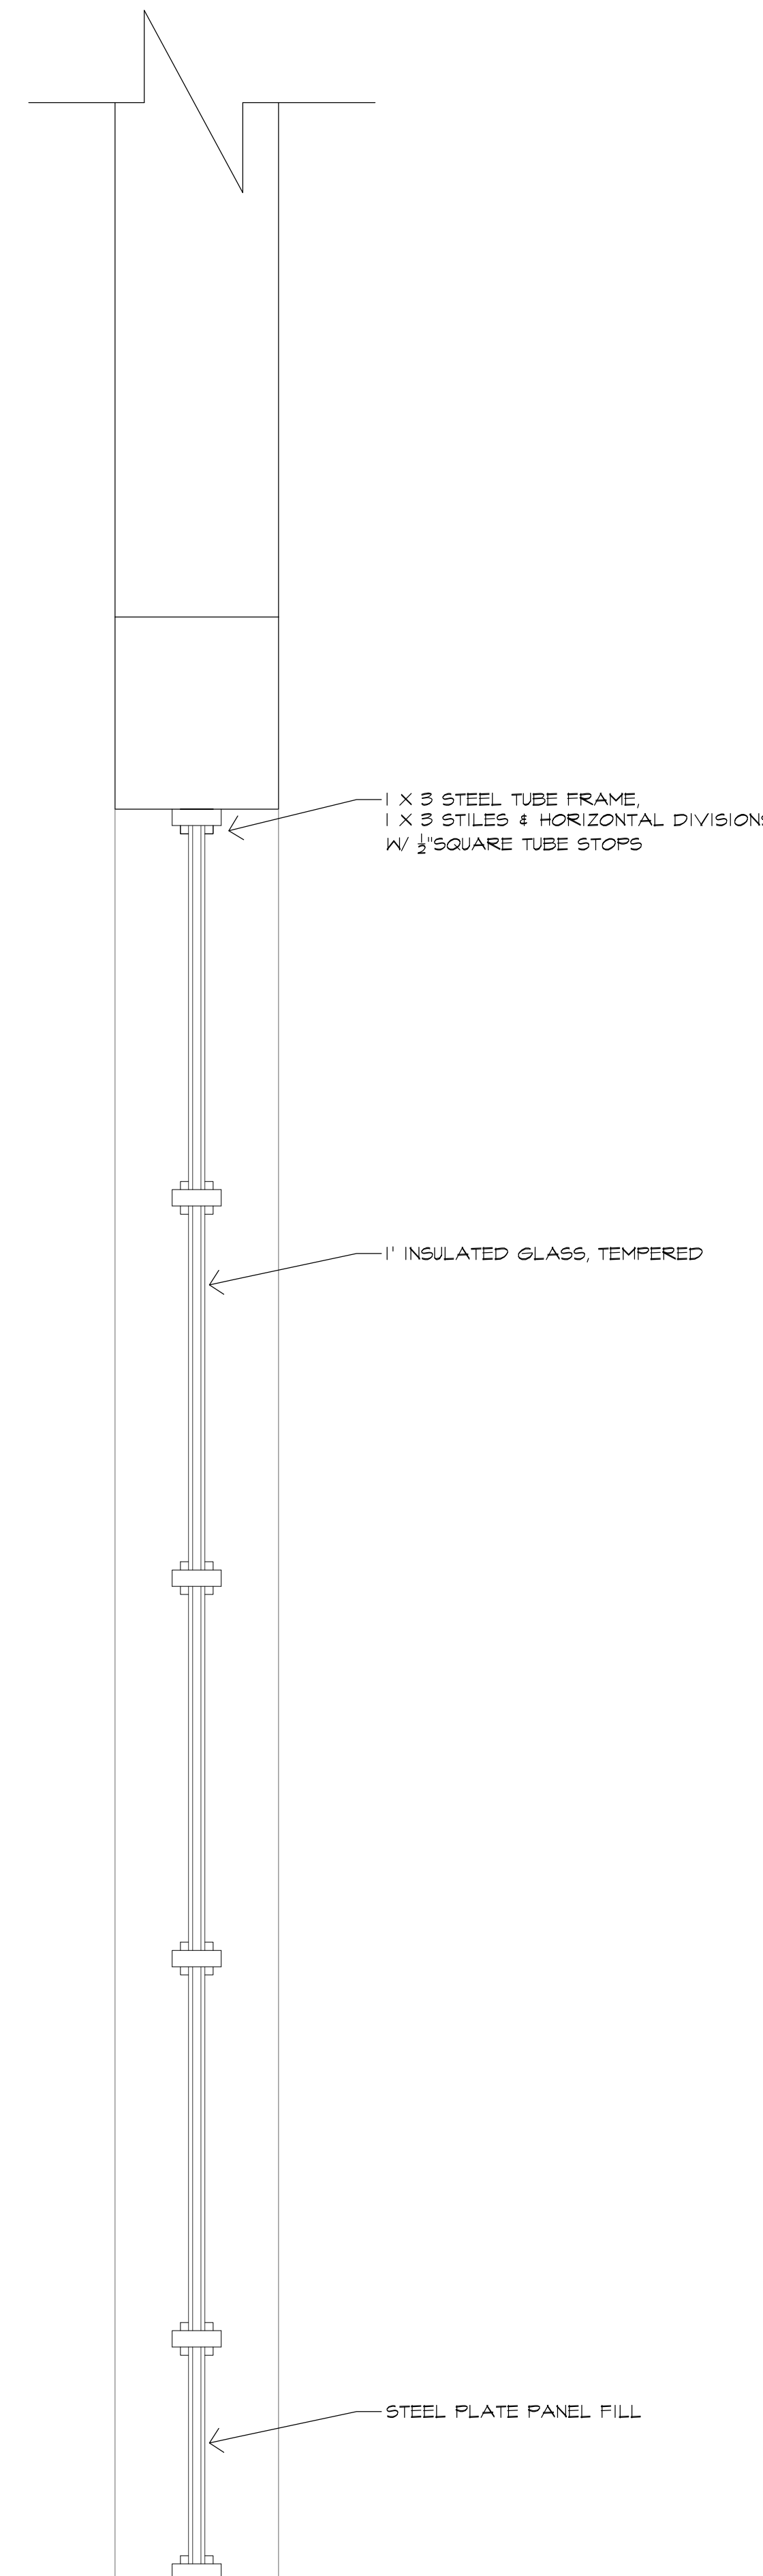


01 SECT. EXT. VESTIBULE ENTRY
1-1/2" = 1'-0"

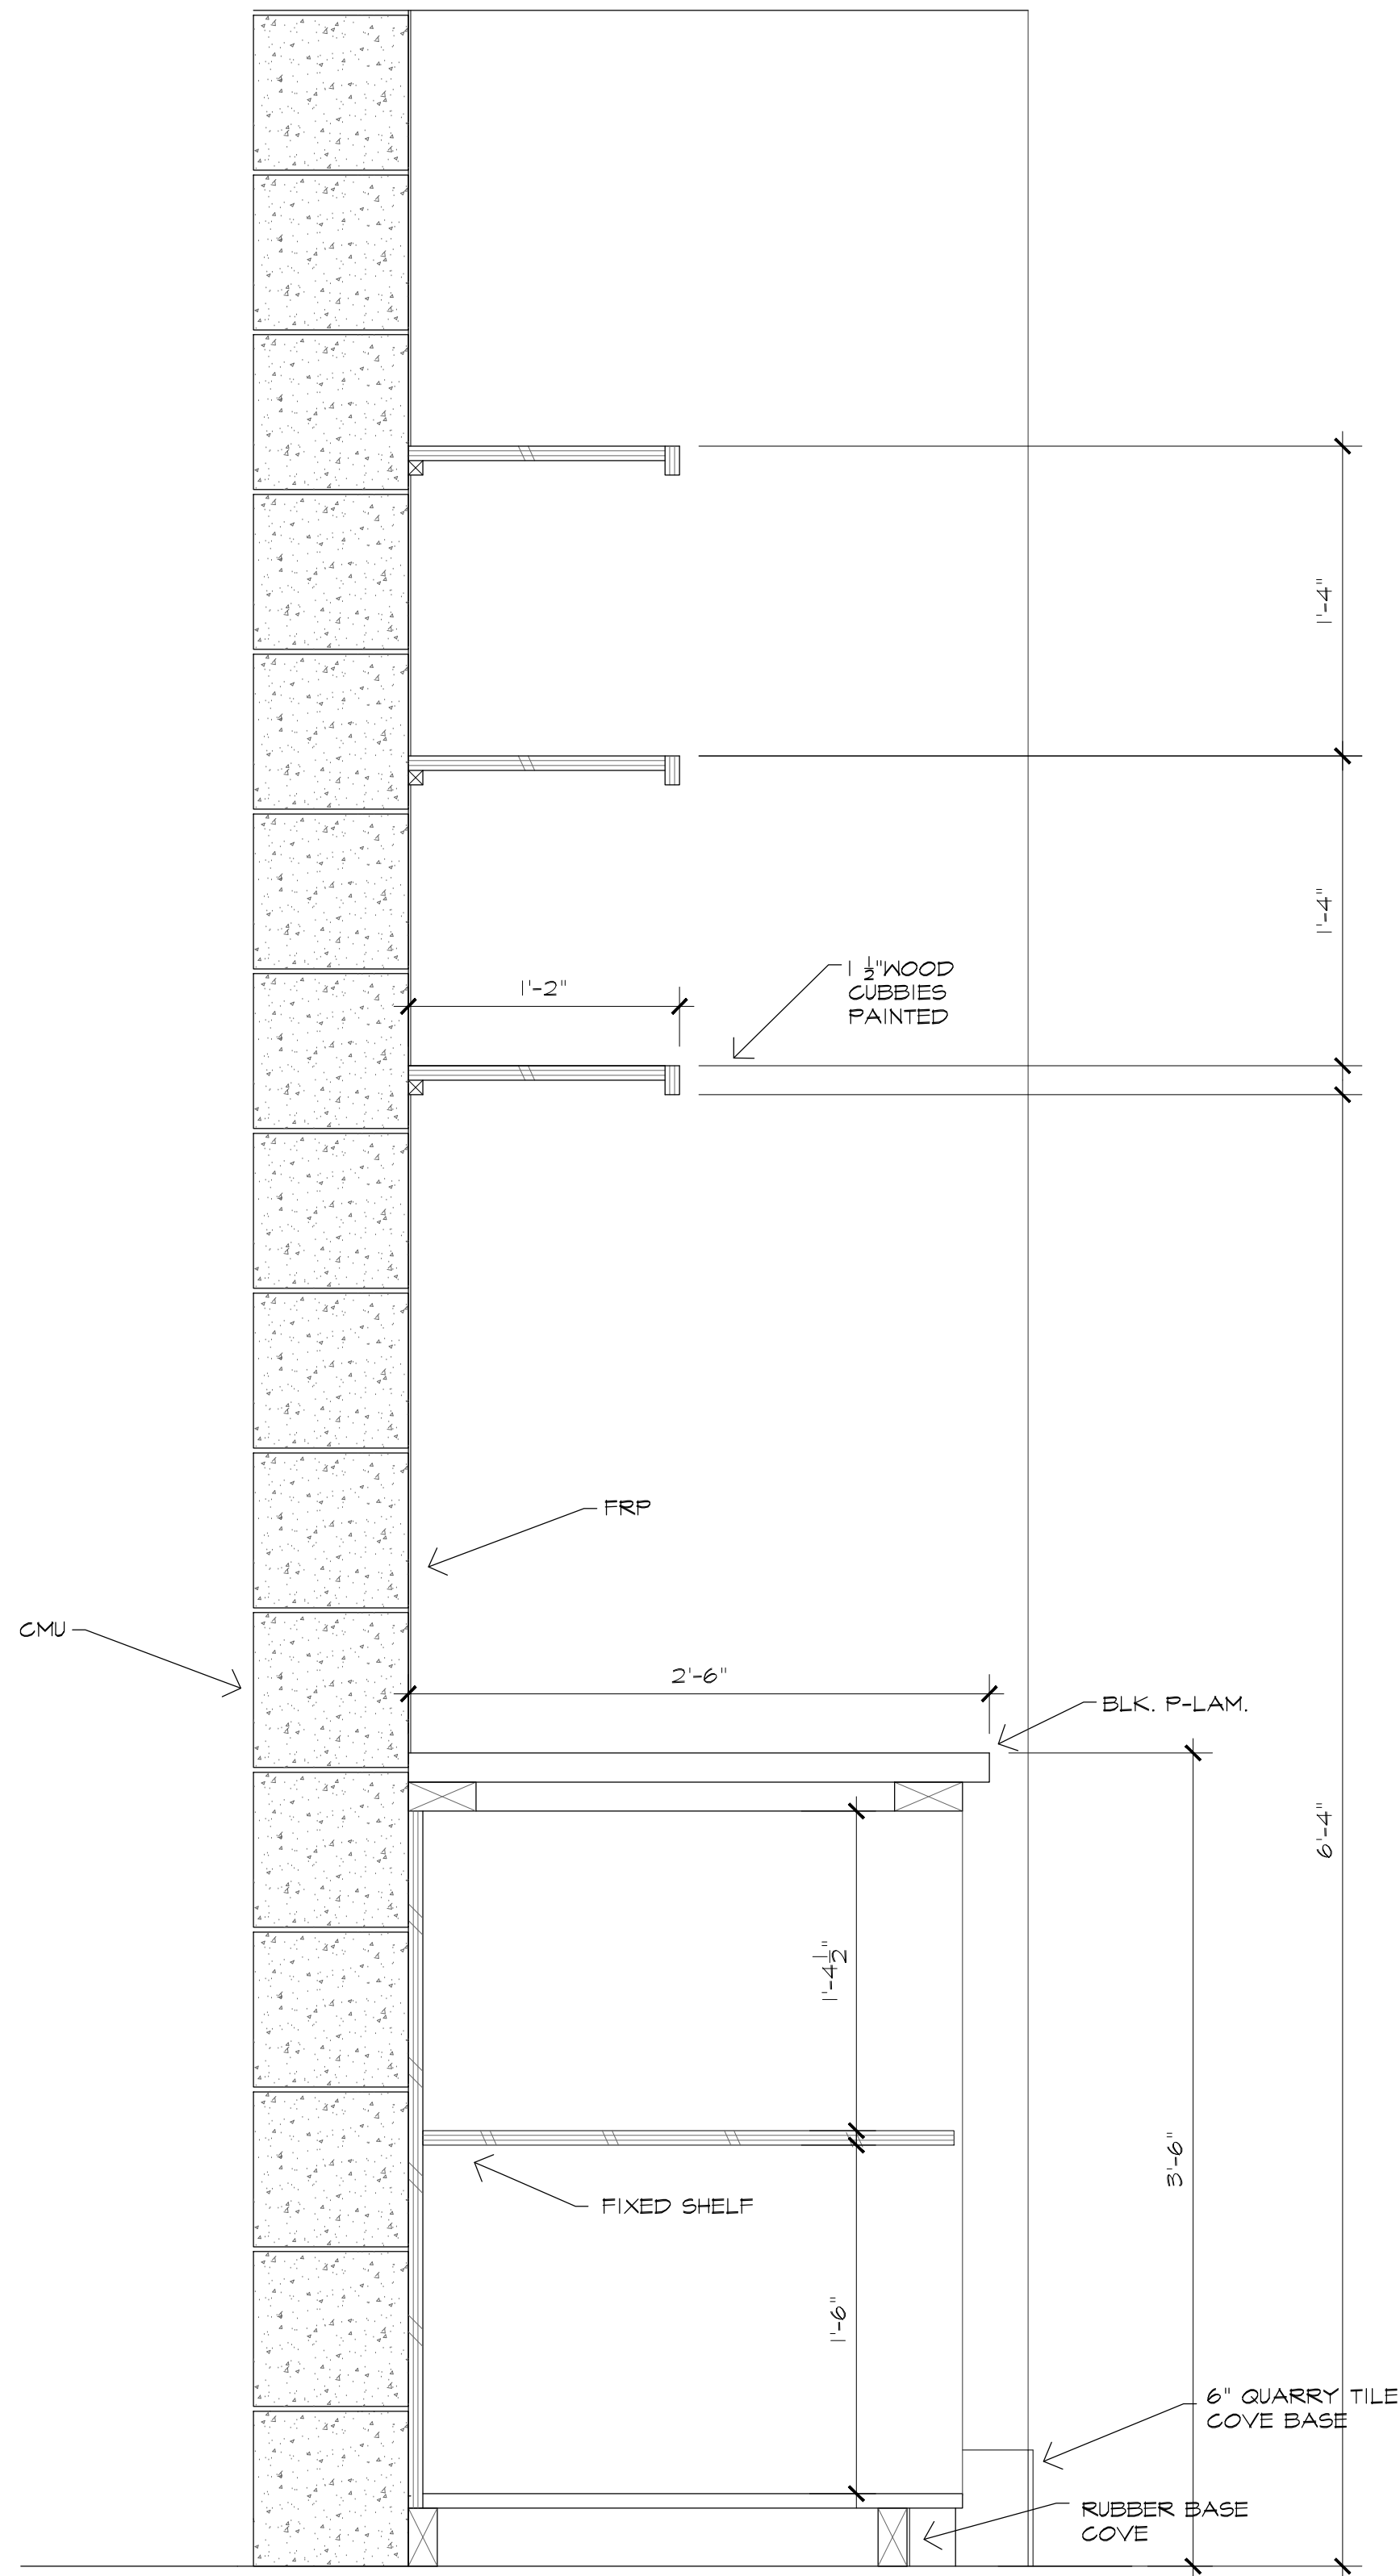


09 **SECT. @ EXPO SCOUT**
1/21=1/170"= 1'-0"

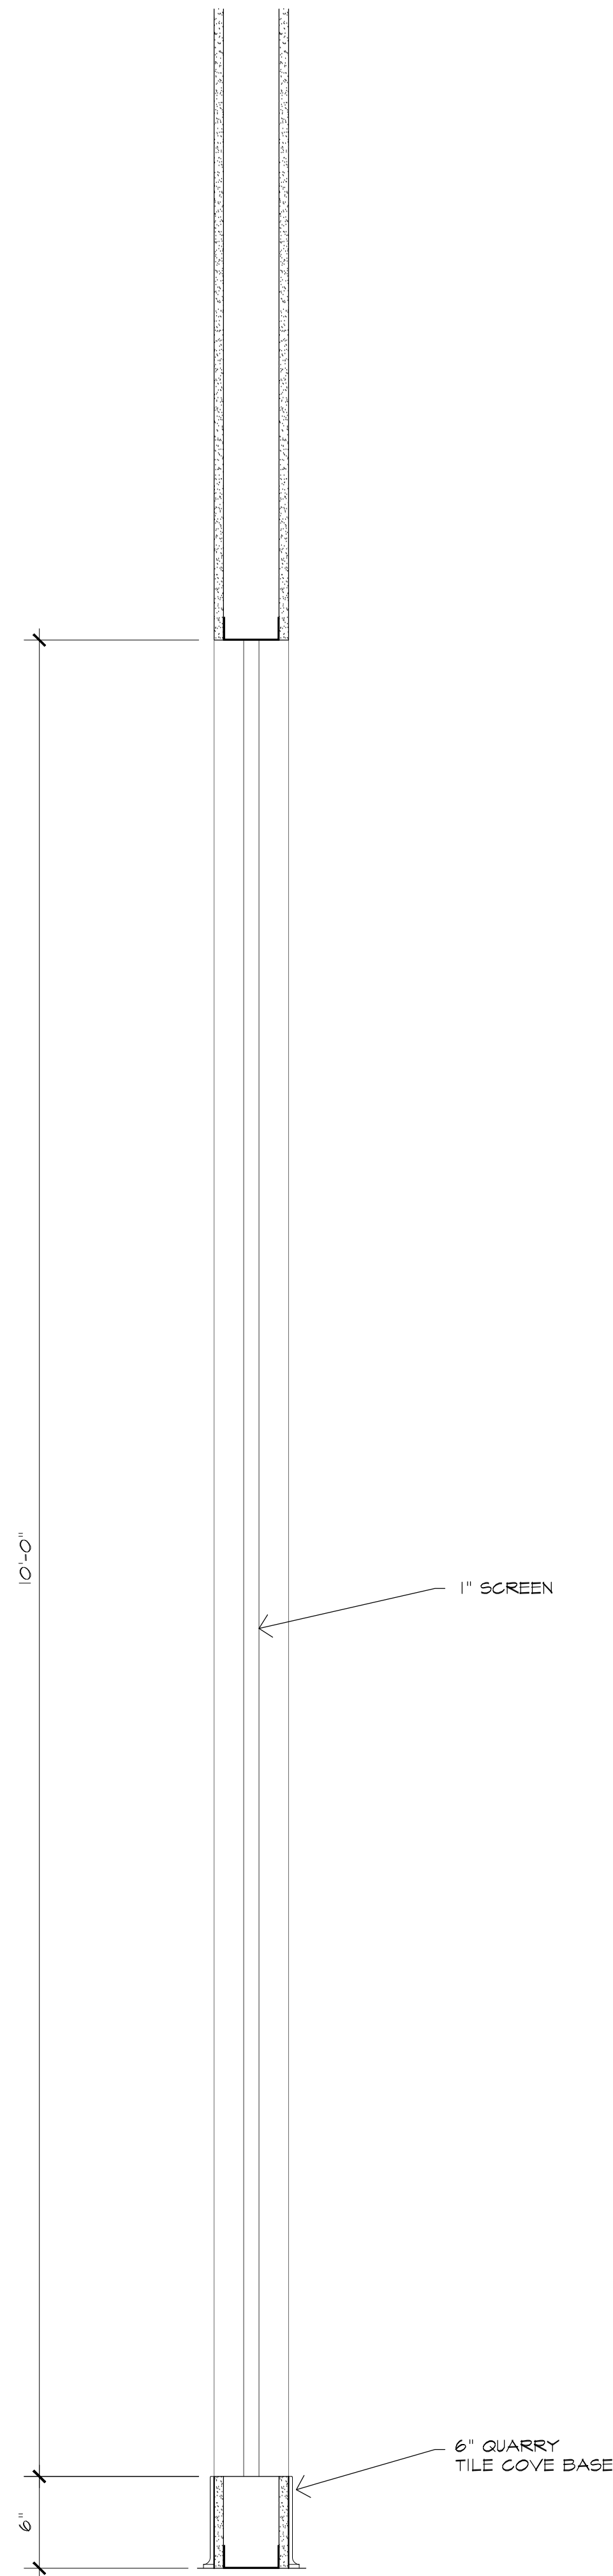

08 **SECT. EXPO SCREEN**
1-1/2" = 1'-0"

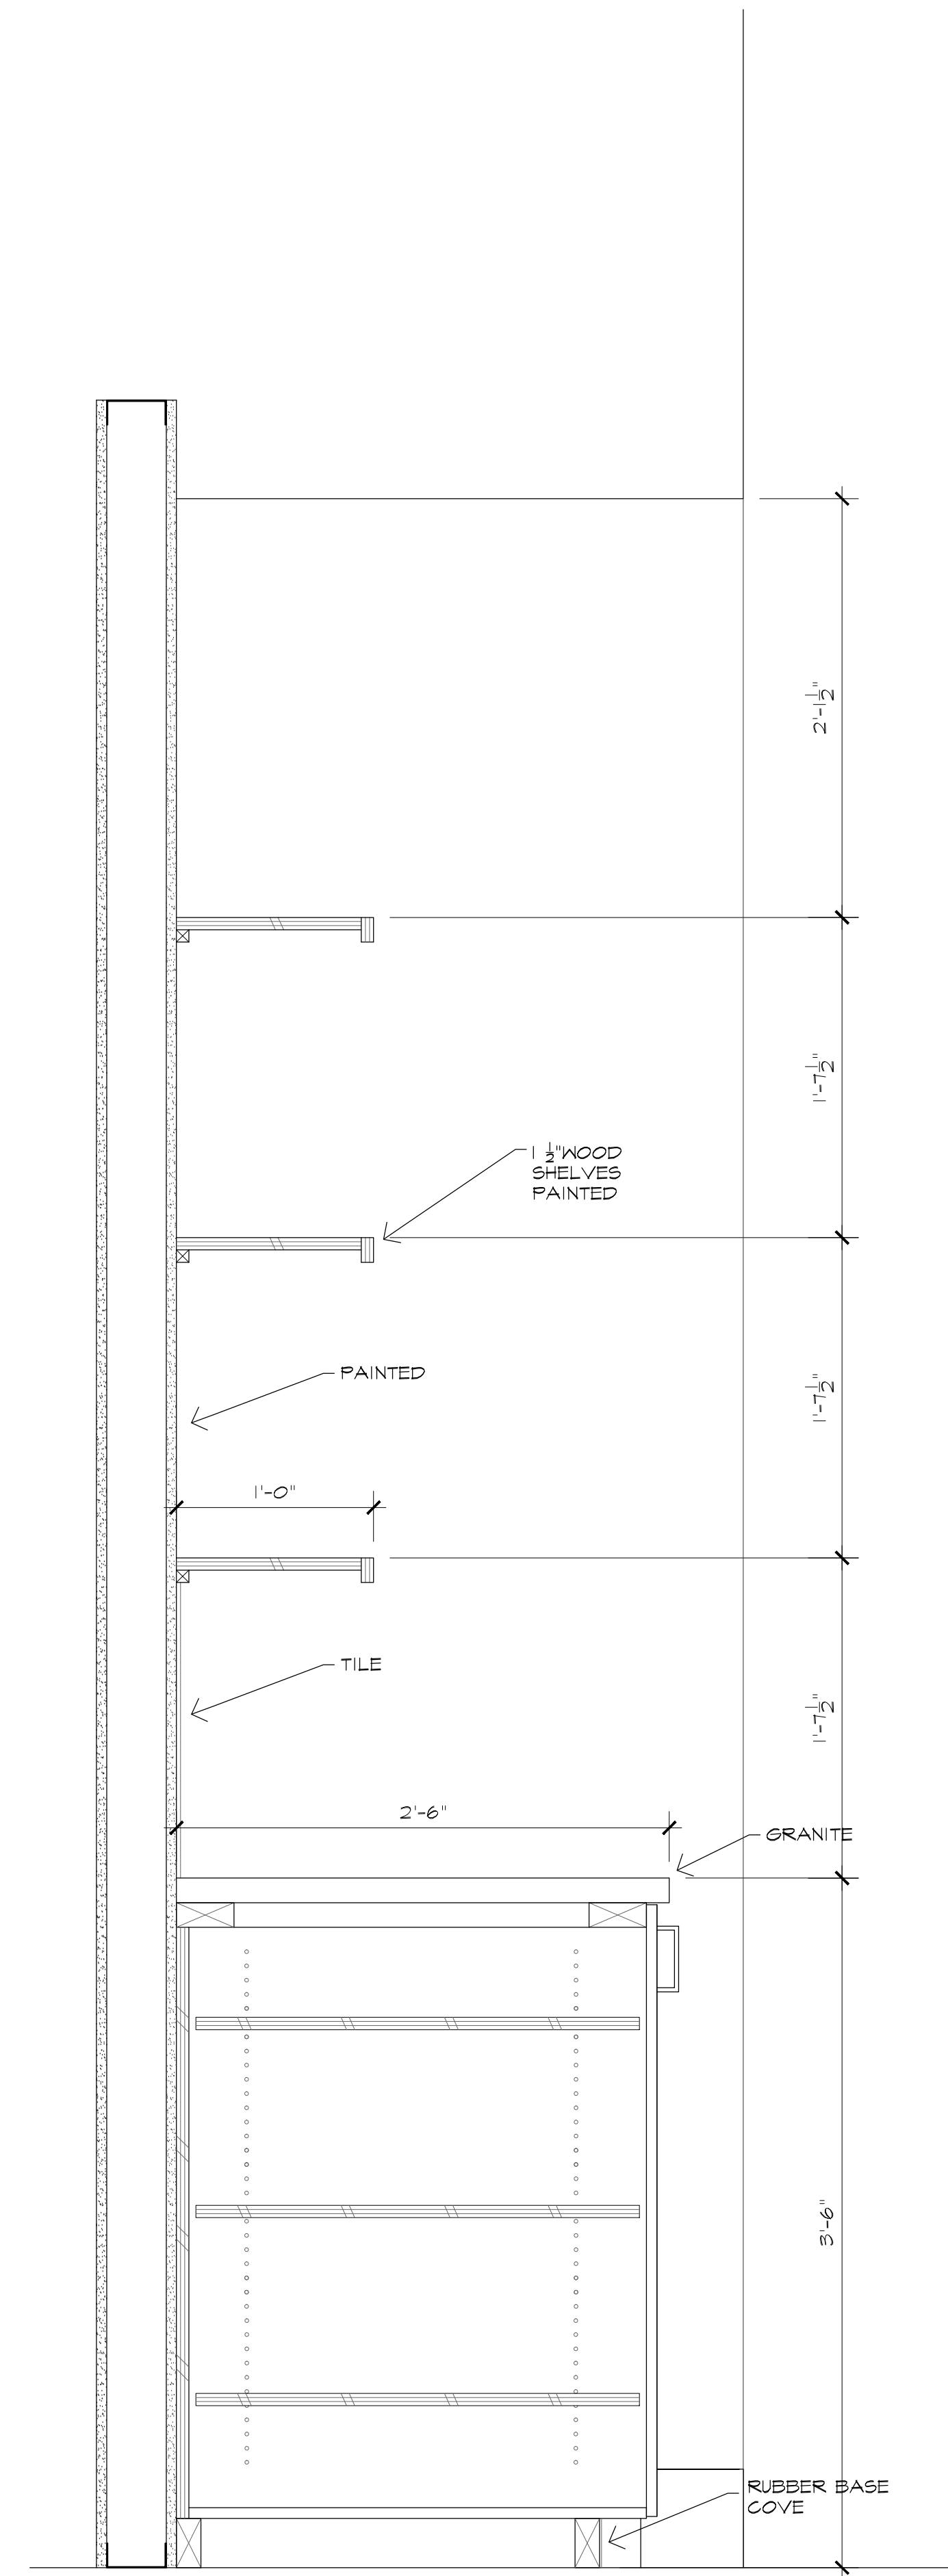

07 **SECT. @ BACK BAR**
1-1/2" = 1'-0"

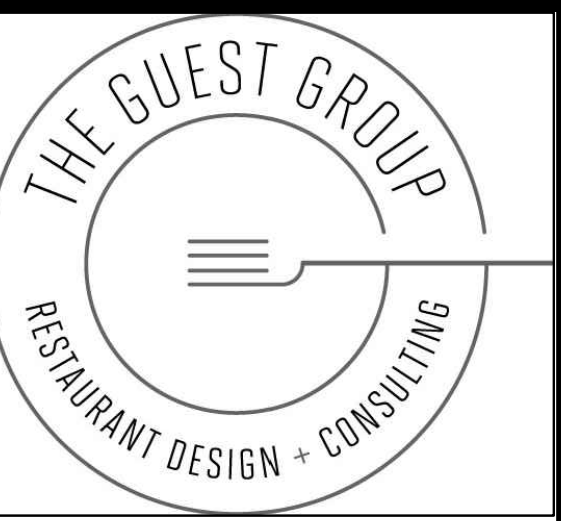

4213 DICKASON ST. #8
DALLAS, TX 75219
theguestgroupdallas.com
ron@theguestgroupdallas.com
(214) 770-3562

BLUE GOOSE - PLANO
4757 WEST PARK BLVD.
PLANO, TX 75093


CONSTULTANT

REVISIONS	
#	DATE

SECTIONS &
DETAILS

ID7.1

DATE: 09.28.2018

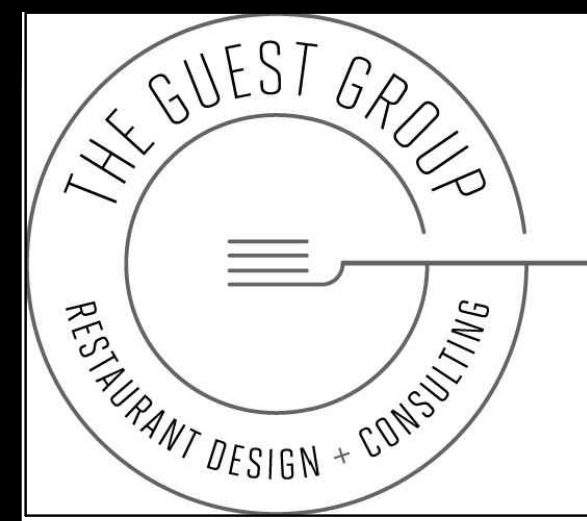

4213 DICKASON ST. #8
DALLAS, TX 75219
theguestgroupdallas.com
ron@theguestgroupdallas.com
(214) 770-3562

BLUE GOOSE - PLANO
4757 WEST PARK BLVD.
PLANO, TX 75093


CONSULTANT

REVISIONS	
#	DATE


SECTIONS &
DETAILS

ID7.2


DATE: 09.28.2018

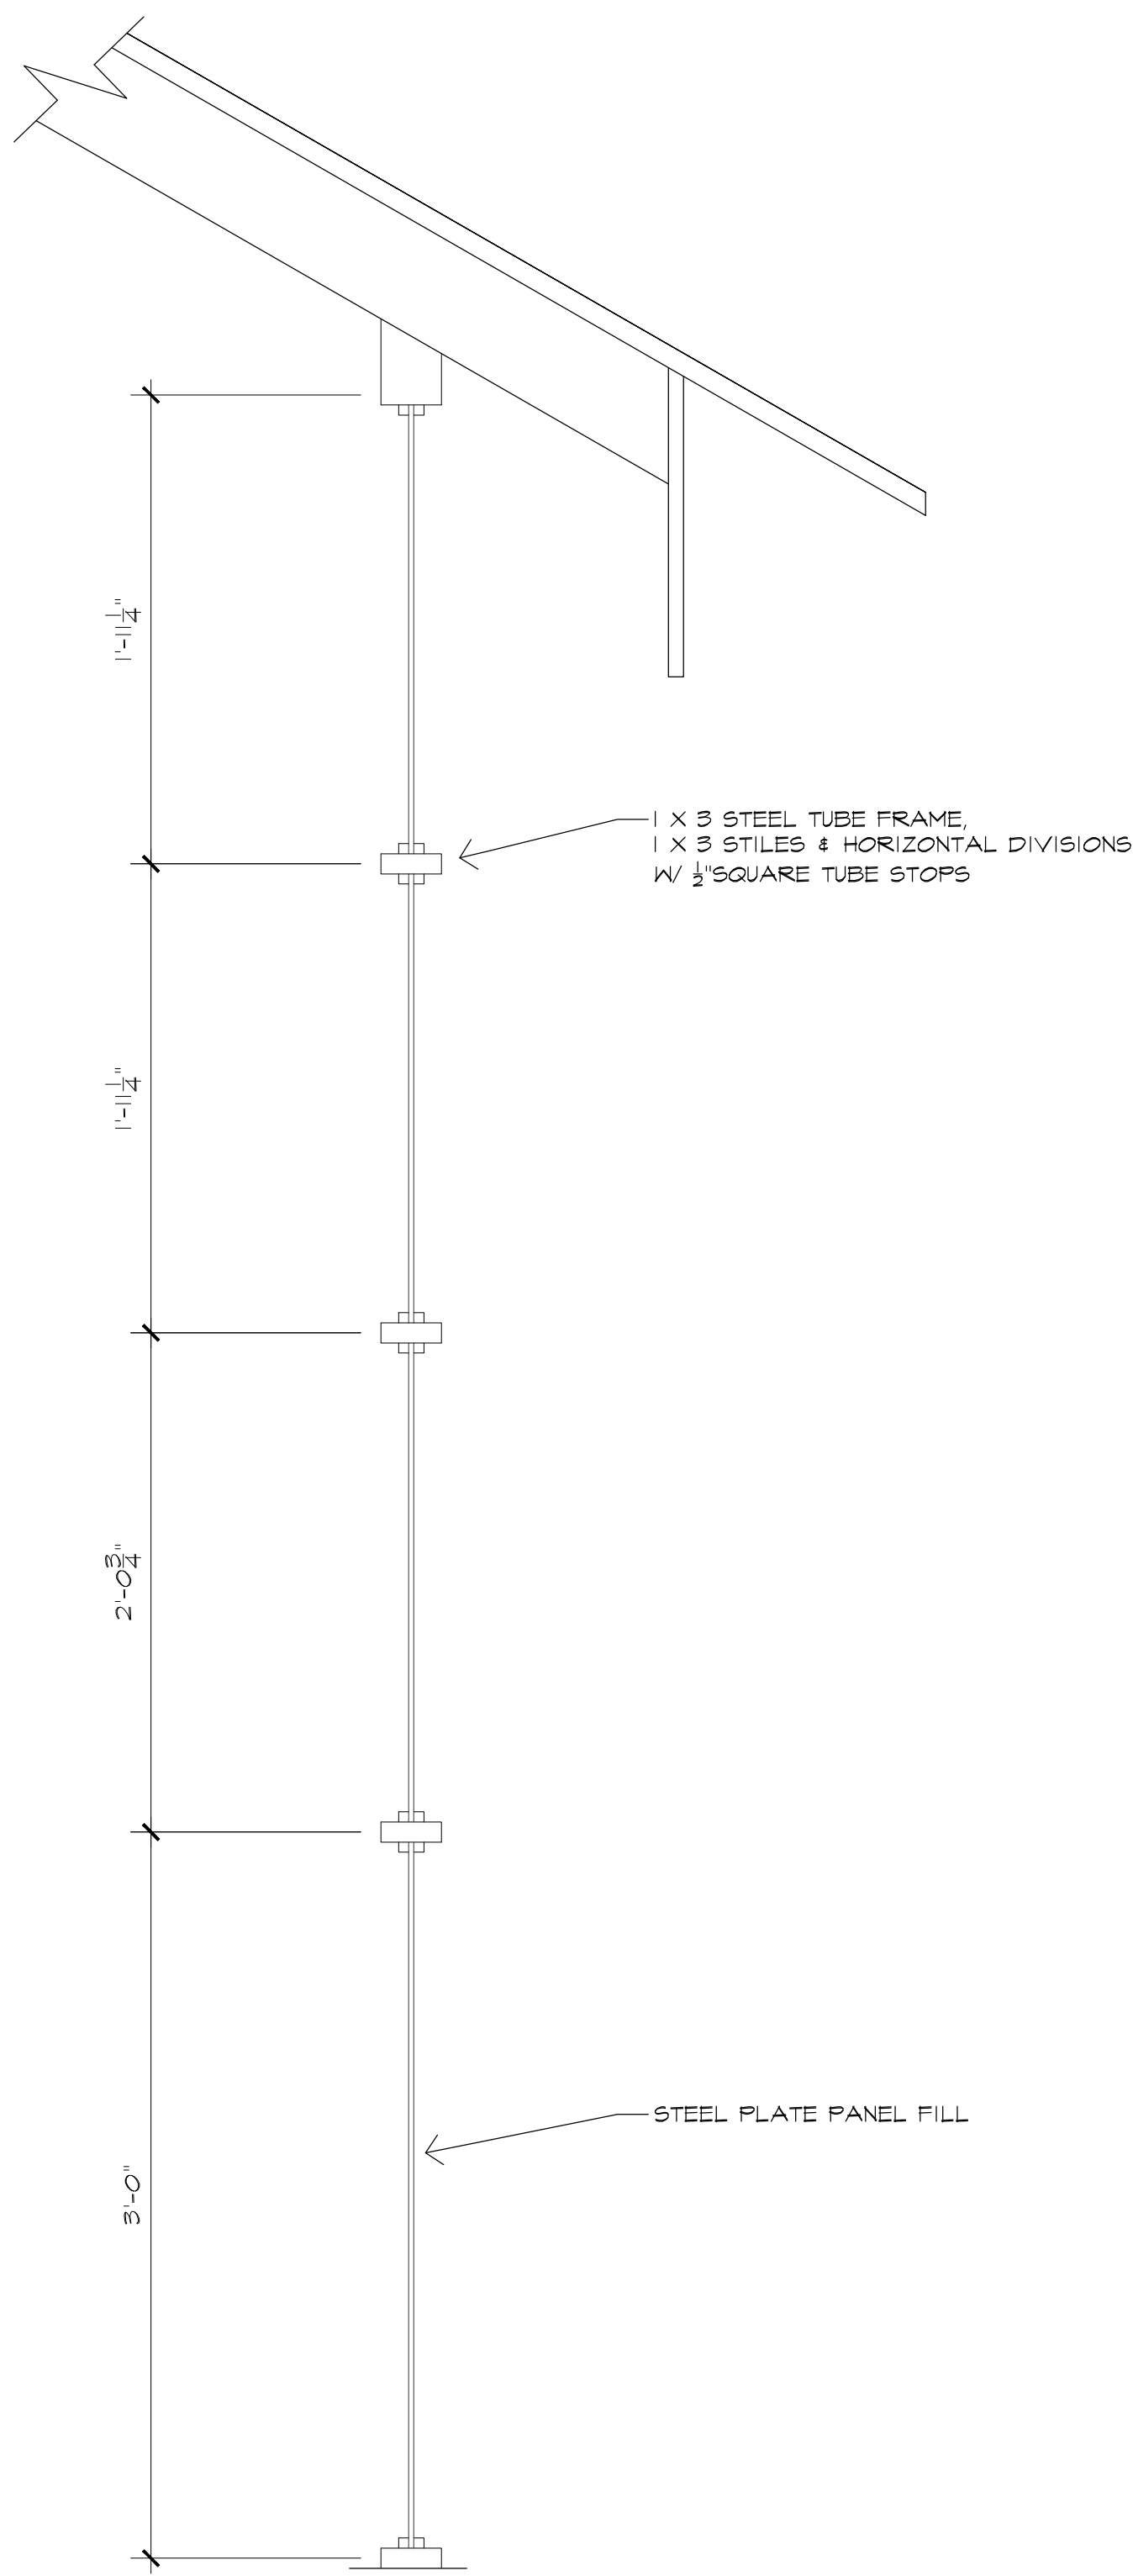


12 SECT. TORTILLA WINDOW
1-1/2" = 1'-0"

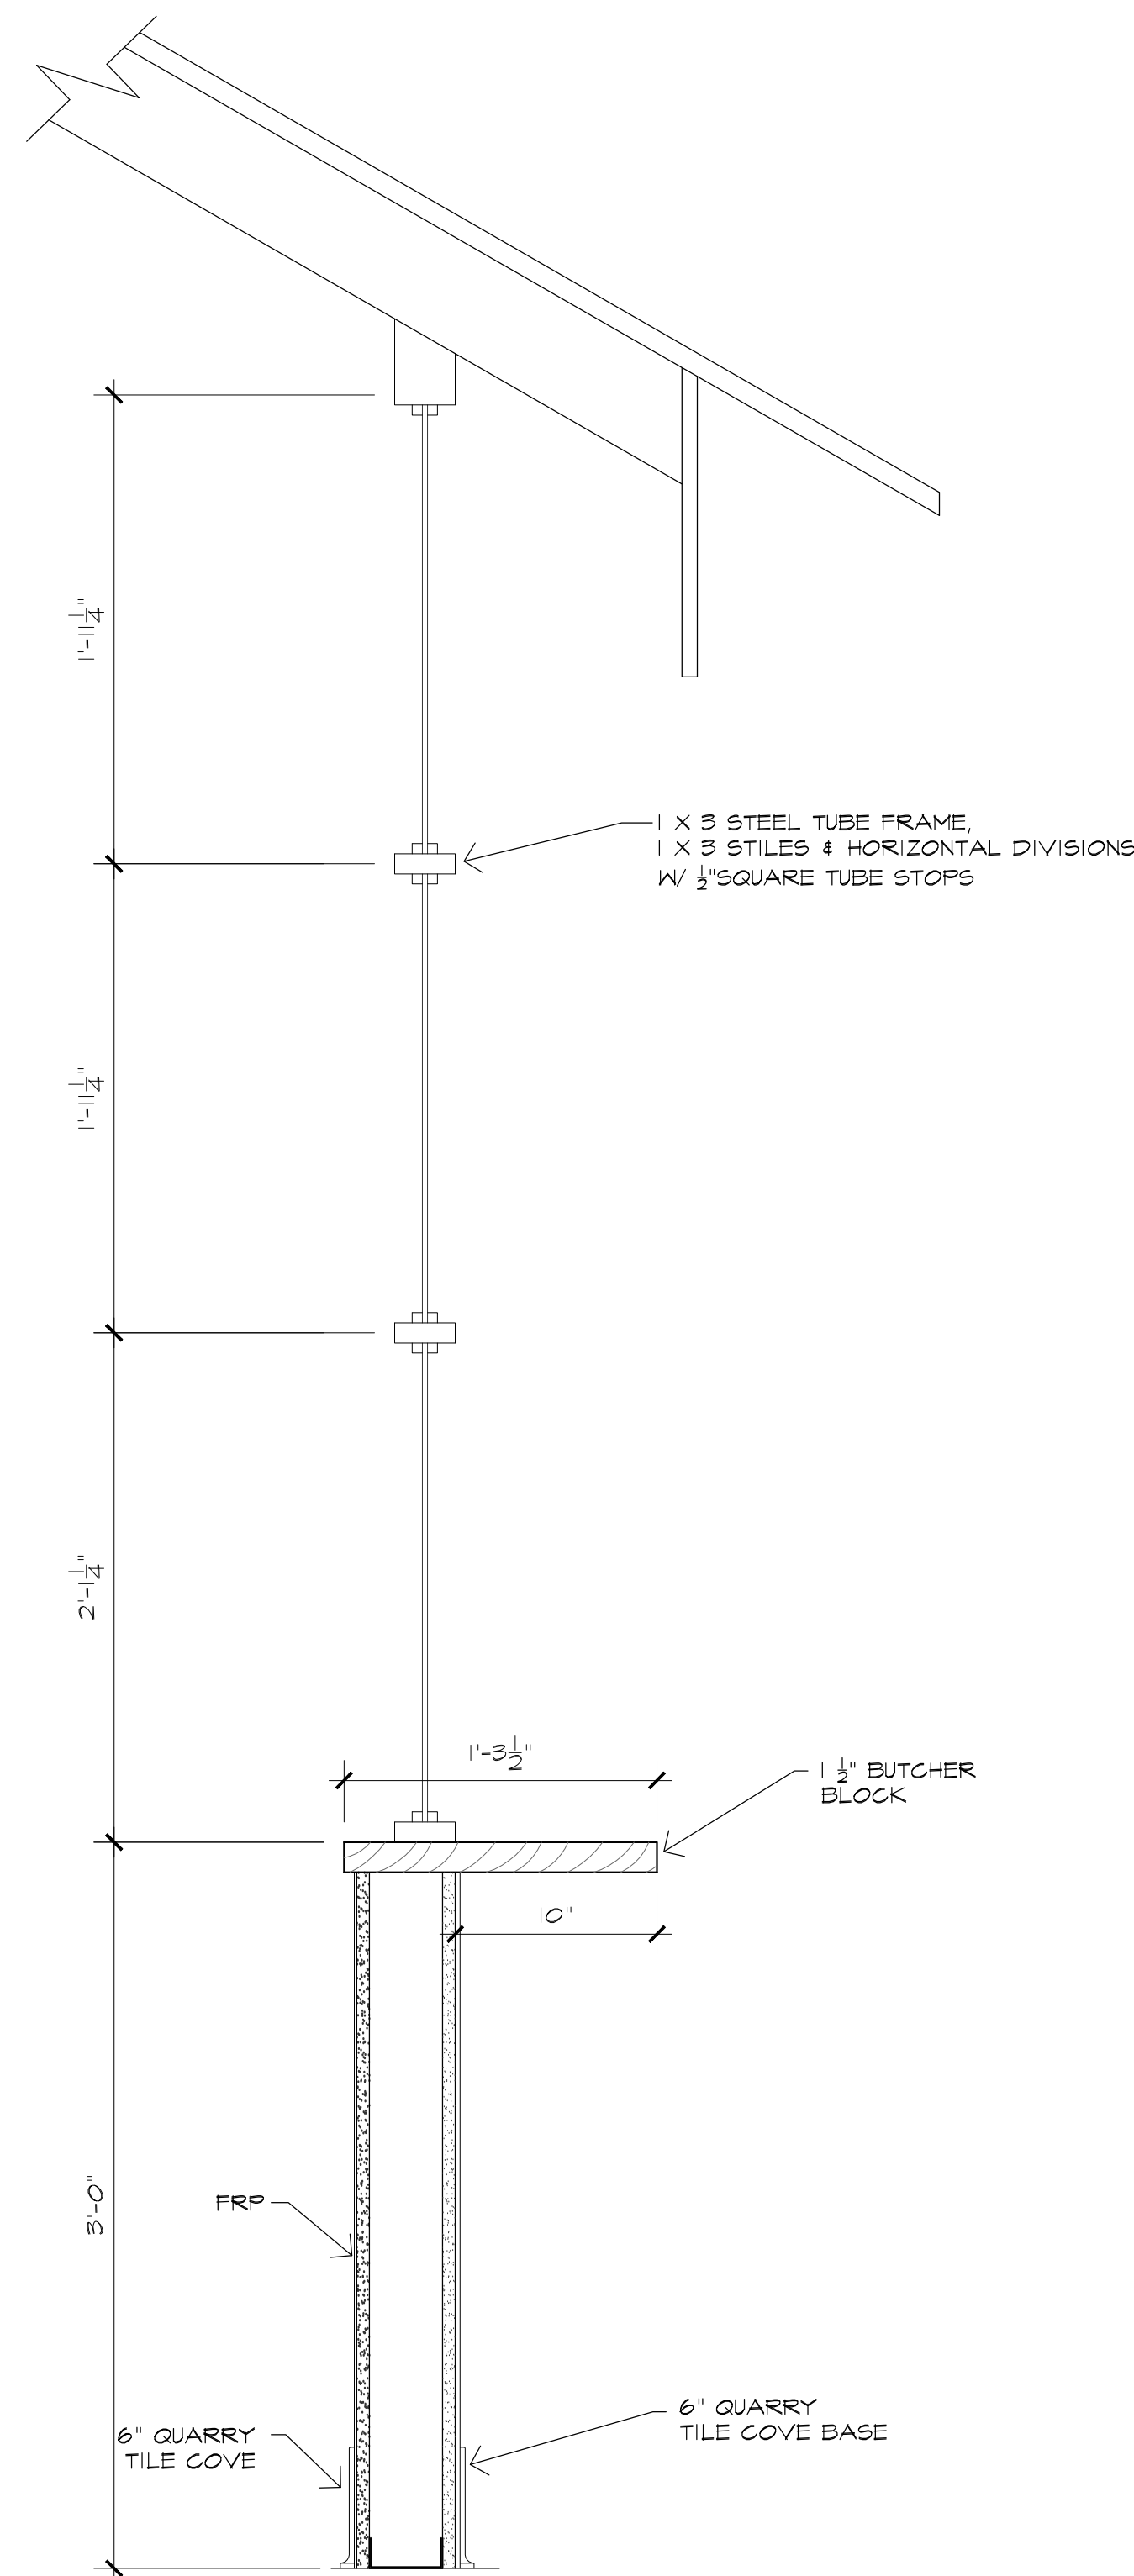

11 SECT. @ TORTILLA COUNTER
1-1/2" = 1'-0"

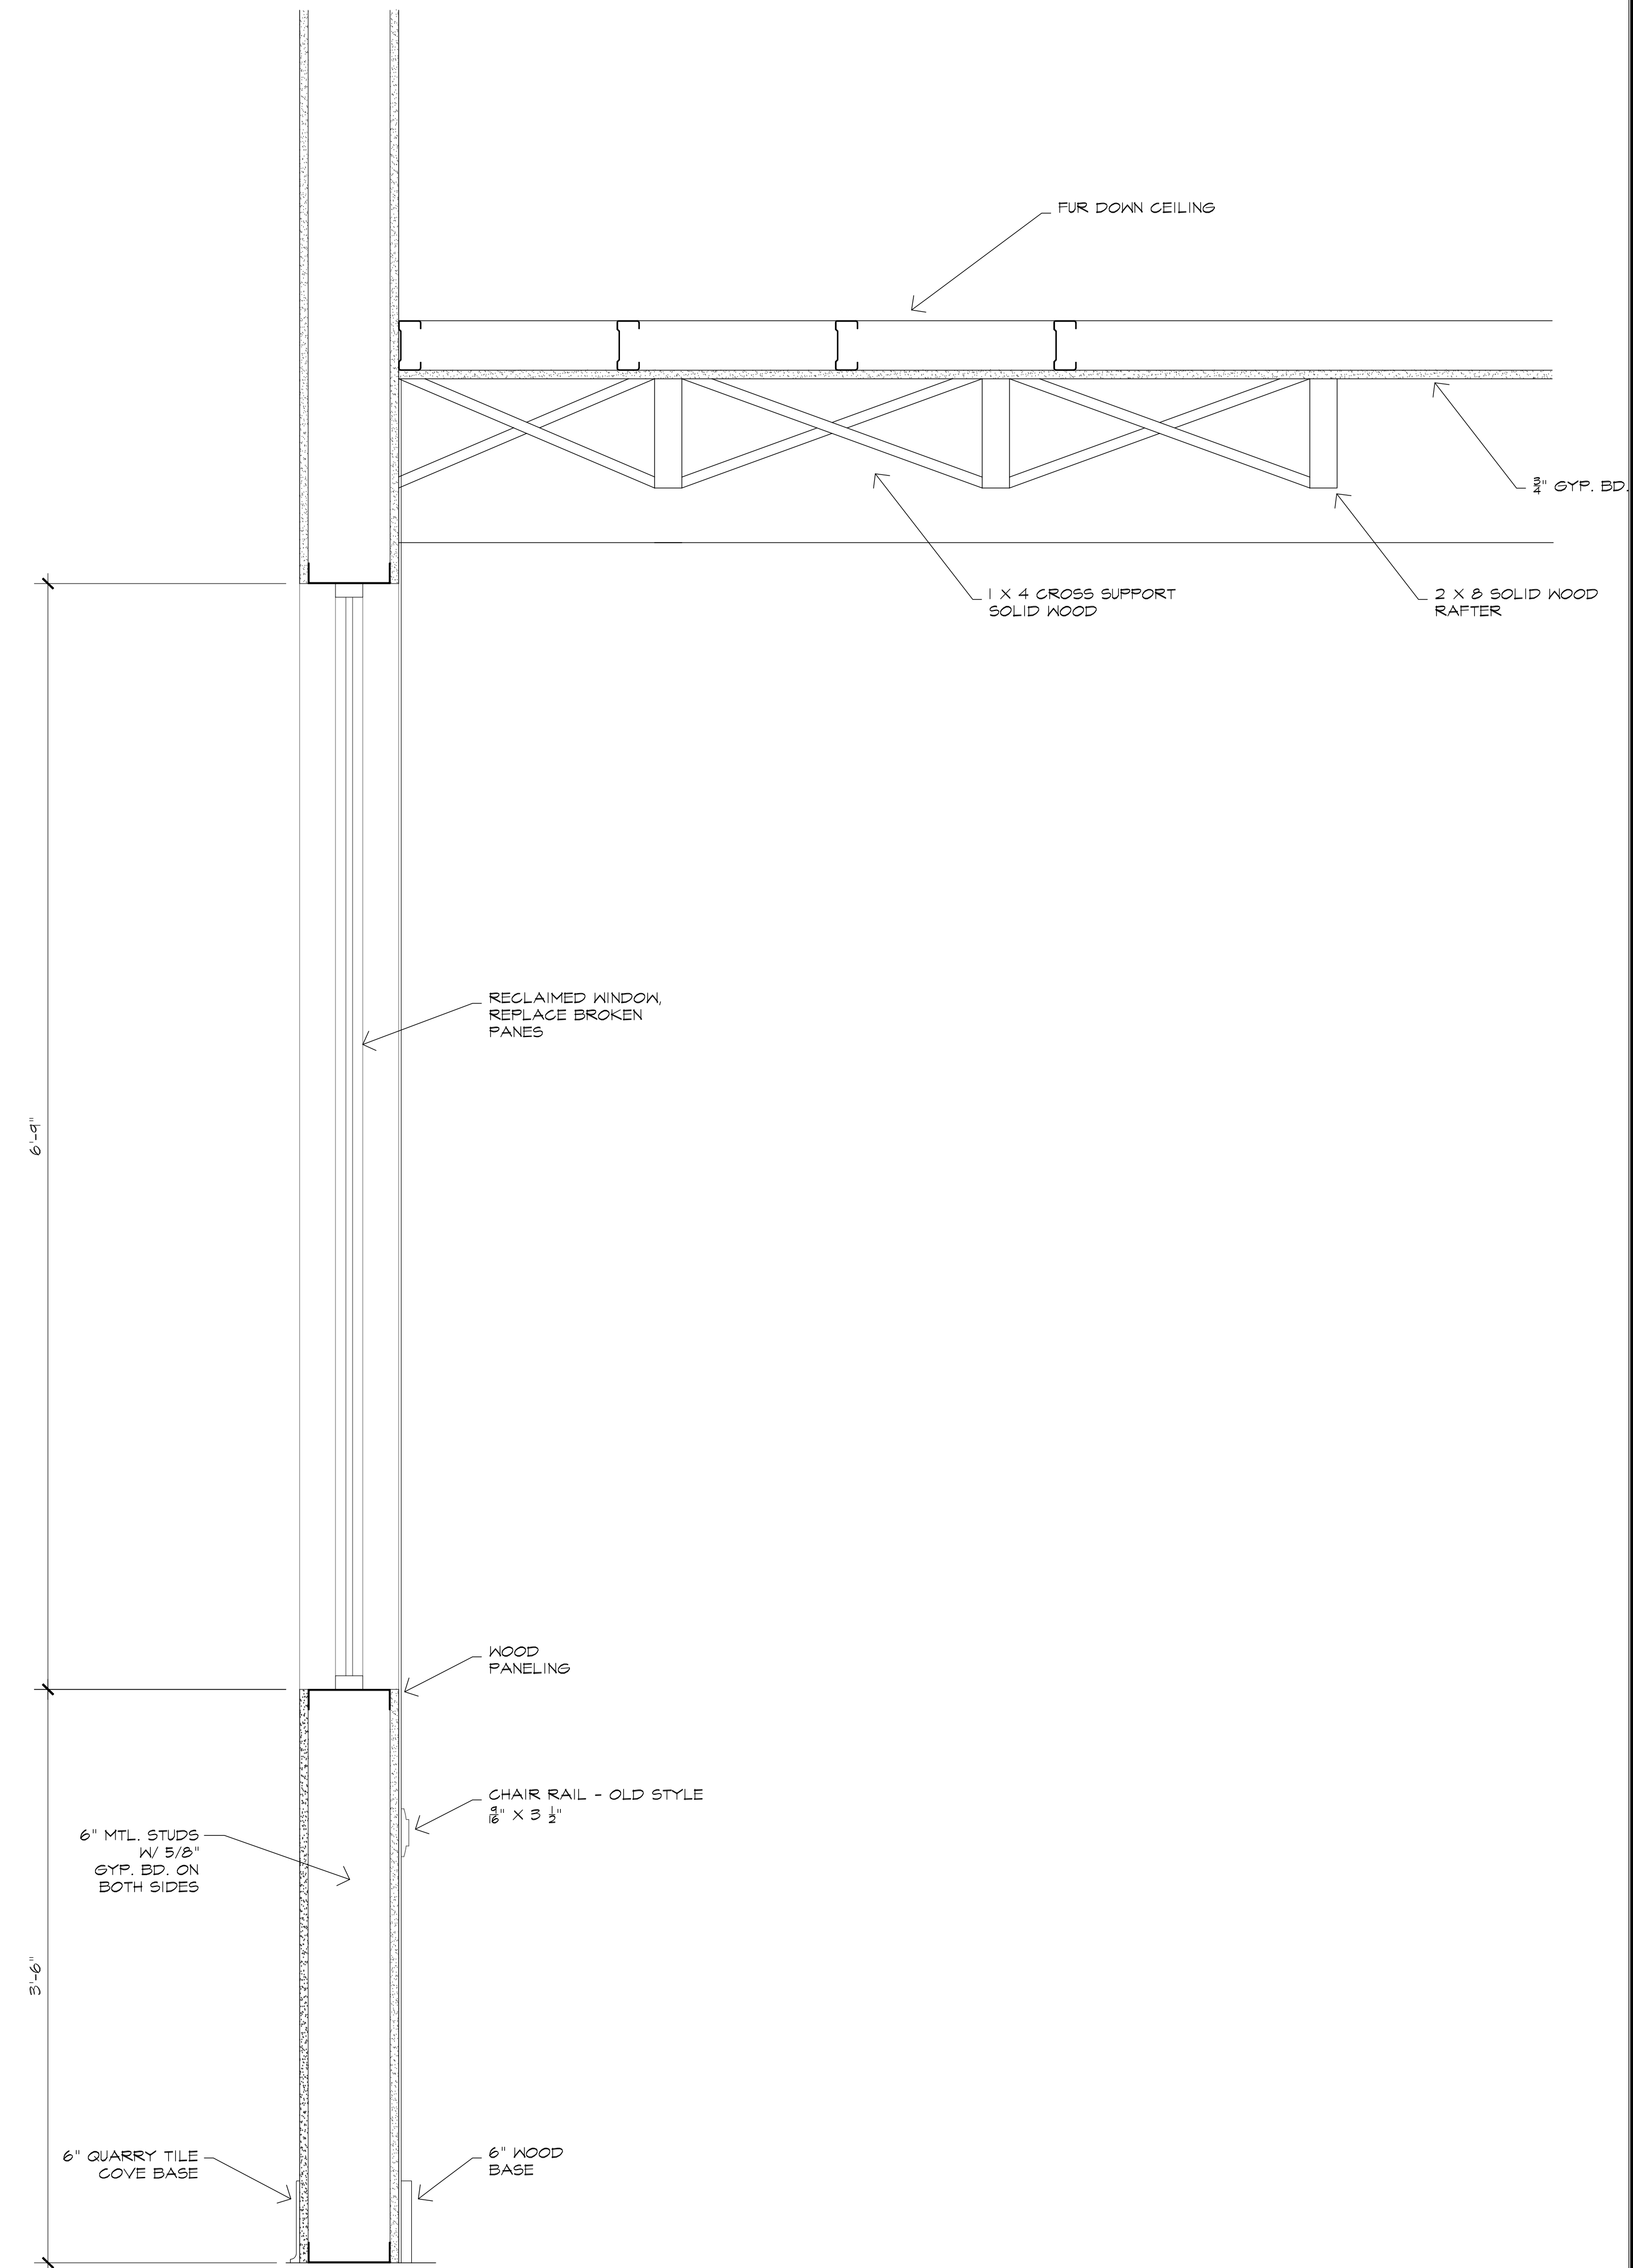

10 SECT. @ DINING ROOM
1-1/2" = 1'-0"

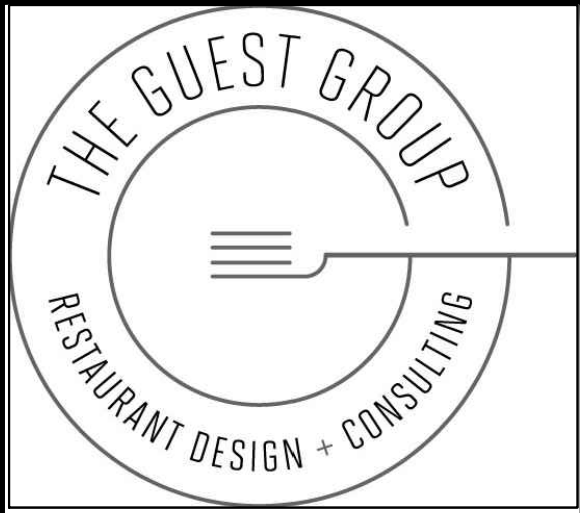

4213 DICKASON ST. #8
DALLAS, TX 75219
theguestgroupdallas.com
ron@theguestgroupdallas.com
(214) 770-3562

BLUE GOOSE - PLANO
4757 WEST PARK BLVD.
PLANO, TX 75093

CONSTULTANT


REVISIONS

#	DATE


SECTIONS &
DETAILS

ID7.3


DATE: 09.28.2018

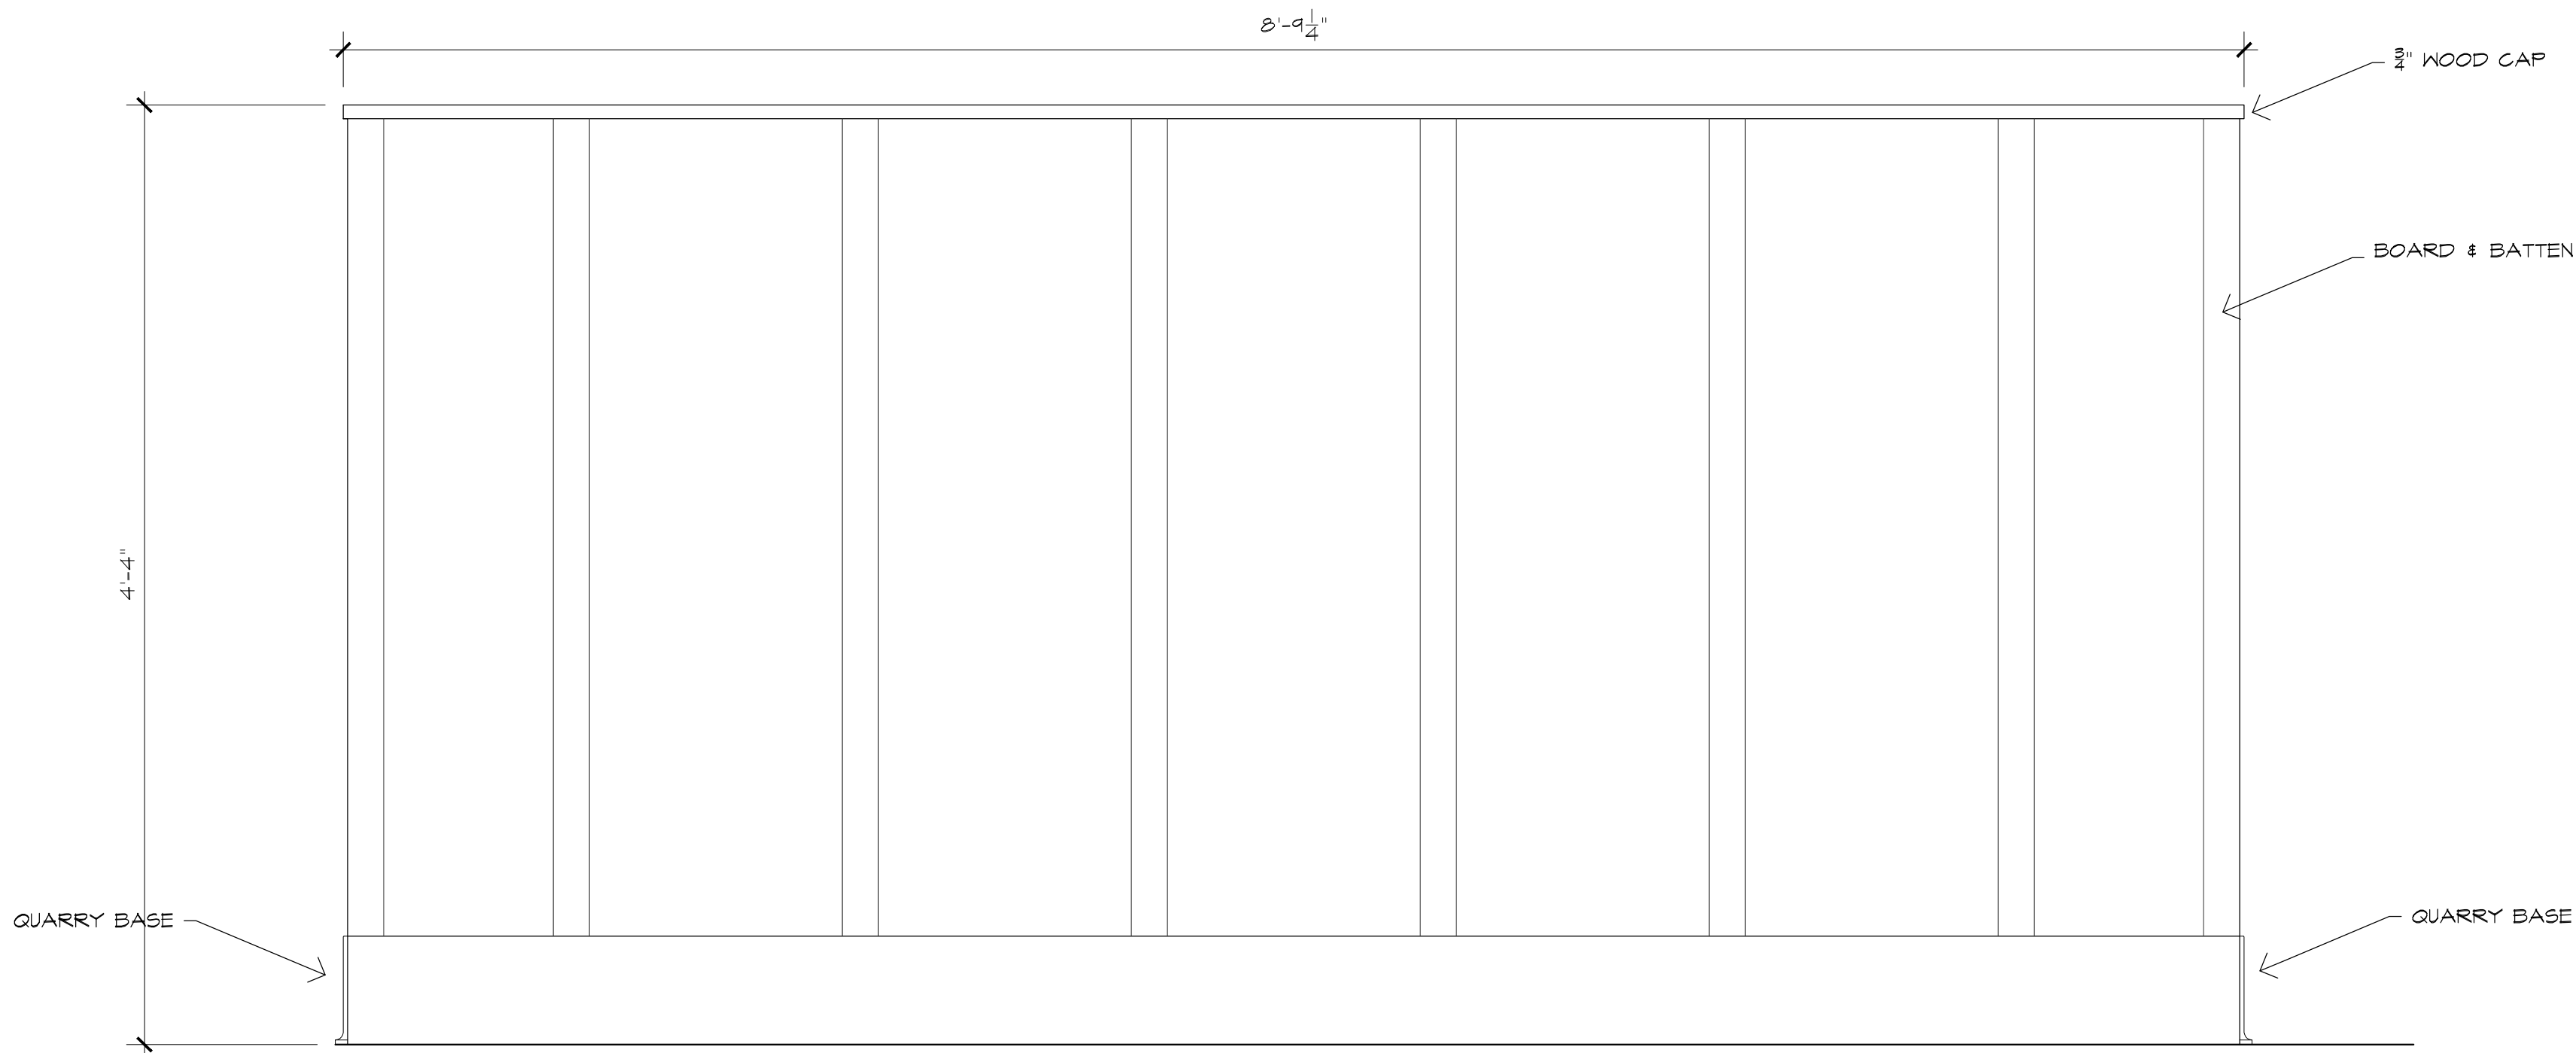


16 ELEV. @ PATIO WAIT STATION
1-1/2" = 1'-0"

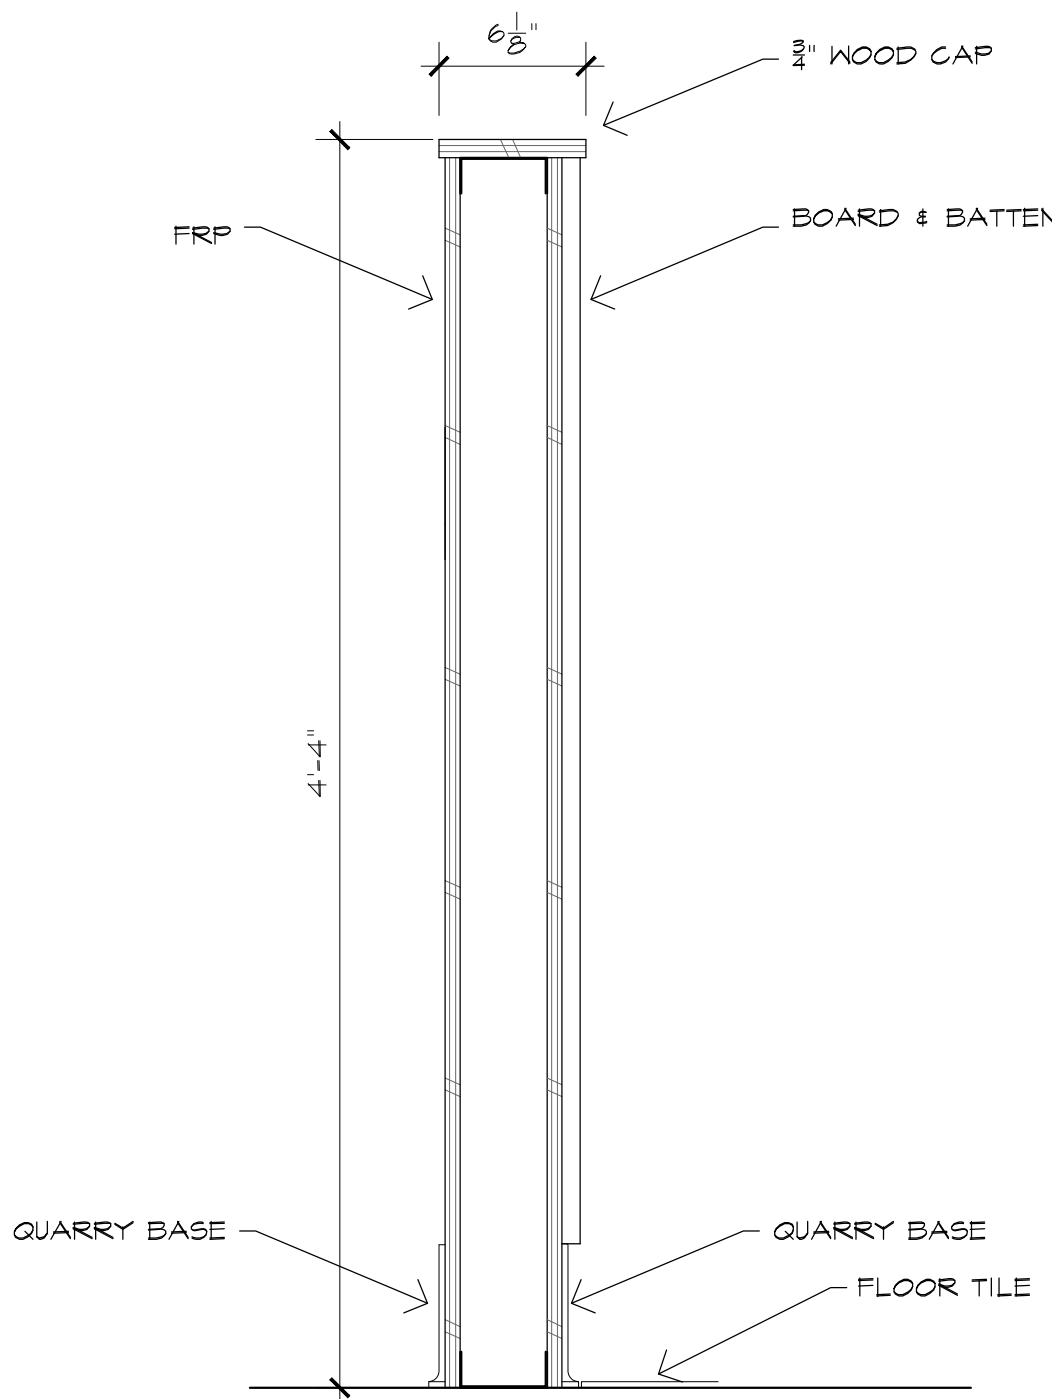

15 SECT. @ PATIO WAIT STATION
1-1/2" = 1'-0"

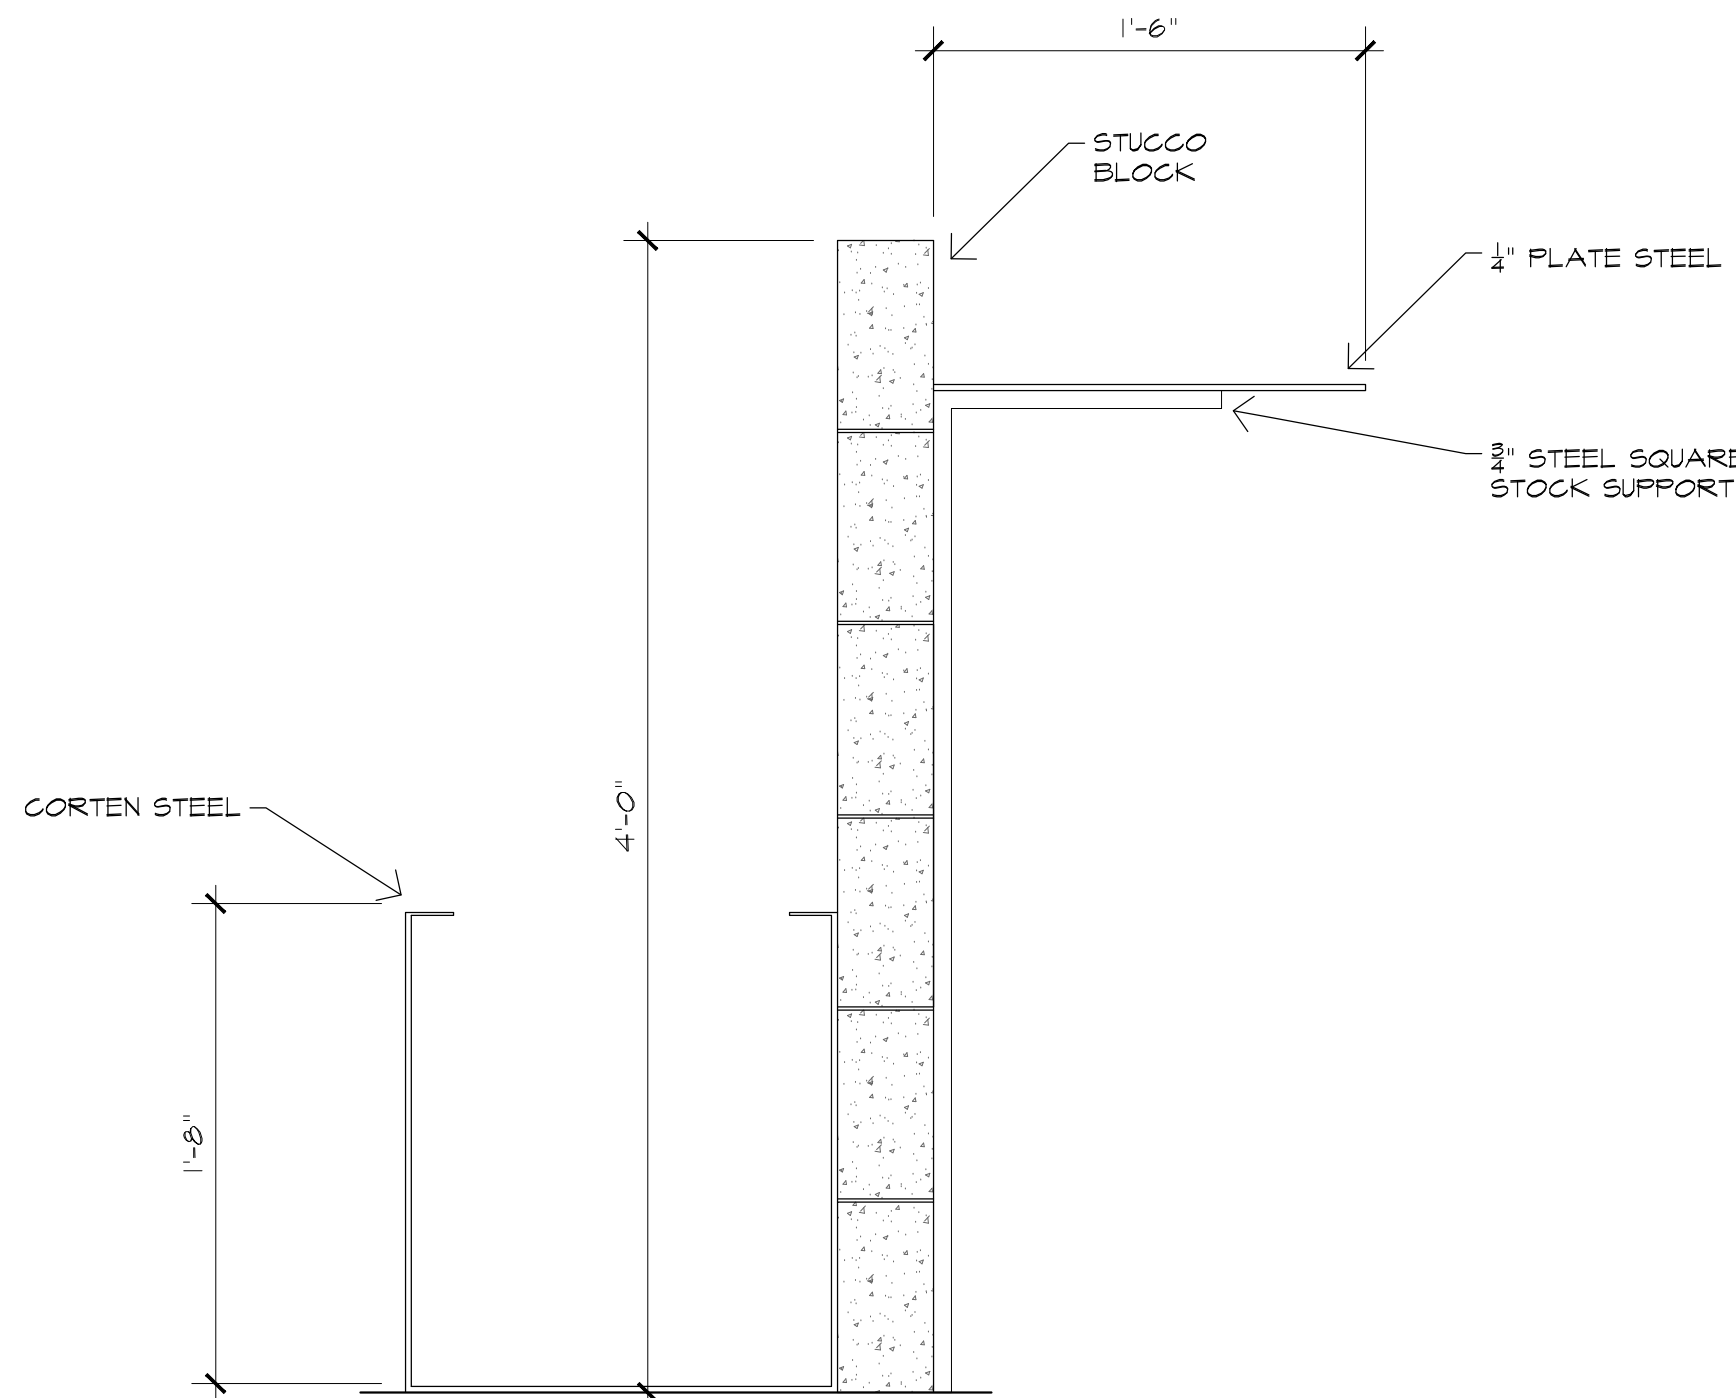

14 SECT. @ BAR PATIO
1-1/2" = 1'-0"

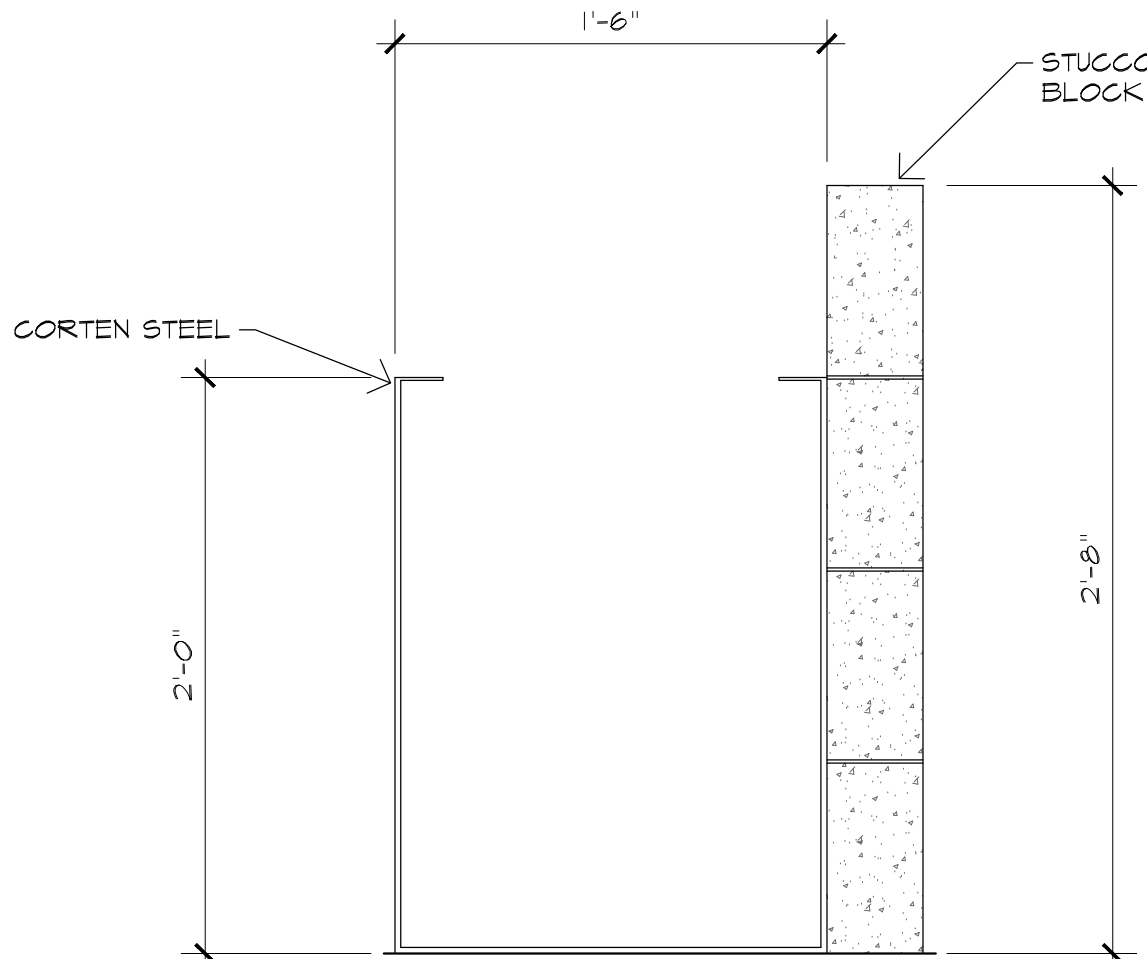

13 SECT. @ DINING PATIO
1-1/2" = 1'-0"