

FINISH SCHEDULE	
ROOM	DESCRIPTION
ENTRY & WINE ROOM	FLOOR TILE, MARBLE MOSAIC 3/4" X3/4" CUSTOM PATTERN COLORS: WHITE, RED, AND GREEN, GROUT: POLYBEND XXXX TBD. BASE WOOD: 1X4 SOLID WALNUT TO MATCH EXISTING, CLEAR SATIN FINISH. WALLS WOOD: EXISTING WALNUT WAINSCOT, CLEAR SATIN FINISH. GYP. BD., PLASTER TEXTURE. GLASS BUTT GLAZED WINDOW SYSTEM W/ BOTTOM AND TOP RAILS, FINISH: BRUSHED STAINLESS STEEL. WINE RACKS, WINE RACKS AMERICA, VINTAGE VIEW FLOOR TO CEILING 3 BOTTLE DEEP FRAME KIT, SATIN BLACK FINISH. ACQUSTIC PANEL, ACOUSTICAL ART CONCEPTS, AKUPANEL, WALNUT, CONTACT: 336-786-6254, acousticalartconcepts.com. CEILING WOOD: 1X2 SOLID WALNUT TO MATCH EXISTING WAINSCOT, CLEAR SATIN FINISH. WALNUT TAMBOUR, SURFACING SOLUTION, 3/4" VENEERED TAMBOUR 4" X 8" PANELS T231, SURFACE MOUNTED CLEAR SATIN FINISH. CROWN, 1X4 WALNUT, CLEAR SATIN FINISH. BAR FLOOR TILE, TO BE REPAIRED OR REPLACED, MATCH EXISTING QUARRY TILE. BASE TILE, TO BE REPAIRED OR REPLACED, MATCH EXISTING QUARRY TILE. WALLS WOOD PANEL, MATCH EXISTING WALNUT WAINSCOT, CLEAR SATIN FINISH. STONE FLOOR AND DECOR, ROCK RIDGE VALENTINO WHITE SP/UTFACE MARBLE PANEL LEDGER SKU100186713, 60X4, ENHANCING SEALER FINISH. SHELVES, 3/4" GLASS SHELVES WITH POLISHED FLAT EDGE SUPPORTED BY 2" ROUND STEEL TUBE VERTICAL POST W/ 1" SOLID ROUND STEEL PEGS, PAINT: SHERWIN WILLIAMS SWXXXX "TBD" FLAT FINISH. MALWOOD, MATCH EXISTING WALNUT, CLEAR SATIN FINISH. BACK BAR COUNTERTOP, TOP: STONE TBD. FRONT BAR COUNTER BAR TOP, EXISTING WOOD TO BE REFINISHED. INSIDE FRONT DIE WALL FRP PANELS, WHITE PANELS AND COORDINATED TRIM STRIPS AS NEEDED, COLOR: BLACK. OUTSIDE FRONT DIE WALL WOOD BASE, 1X6 SOLID POPLAR PAINT: SHERWIN WILLIAMS SWXXXX "TBD" GLOSS FINISH. WOOD: SOLID POPLAR ALTERNATING 1X6 AND CHAIR RAIL PAINT: SHERWIN WILLIAMS SWXXXX "TBD" GLOSS FINISH. FOOT BAL, 1X2 STEEL TUBE PAINT: BLACK SATIN FINISH. CEILING WOOD: SAME AS ENTRY. CROWN, SAME AS ENTRY. BAR DINING FLOOR WOOD: EXISTING WOOD FLOORING, REFINISH STAIN TBD. BASE WOOD: SAME AS ENTRY. WALLS WOOD PANEL, MATCH EXISTING WALNUT WAINSCOT, CLEAR SATIN FINISH. WINE ROOM GLASS, SAME AS ENTRY. LIGHT BOX & WINE DISPLAY ABOVE BANQUETTE WOOD: SOLID WALNUT 1 5/8"X10", CLEAR SATIN FINISH. PLATE GLASS, 1/4" FROSTED FLUSH-GLASS. LEATHER HANGERS, BY OWNER. CEILING WOOD: SAME AS ENTRY. CROWN, SAME AS ENTRY. DINING 1 FLOOR CARPET, MOHAWK, NUTOPA URBAN PASSAGE TILE, COMBINED COLORS: BRICKWORKS-963, HIGHRISE-541, SKYWAY-945, PATTERN TDB. BASE WOOD: SAME AS ENTRY. WALLS WOOD PANEL, SAME AS BAR DINING. GYP. BD., SAME AS ENTRY. LIGHT BOX & WINE DISPLAY ABOVE BANQUETTE WOOD: SOLID WALNUT 1 5/8"X10", CLEAR SATIN FINISH. MIRROR, BEVELLED ANTIQUE MIRROR. CEILING GYP. BD., PLASTER TEXTURE, PAINT: SHERWIN WILLIAMS SWXXXX "TBD" FLAT FINISH. WOOD RAFTERS, 2X10 SOLID WALNUT, CLEAR SATIN FINISH. ACQUSTIC PANEL, ACOUSTICAL ART CONCEPTS, AKUPANEL, WALNUT, CONTACT: 336-786-6254, acousticalartconcepts.com. CORRIDOR FLOOR WOOD: SAME AS BAR DINING. BASE WOOD: SAME AS BAR DINING. WALLS WOOD PANEL, SAME AS BAR DINING. GYP. BD., SAME AS ENTRY. ACQUSTIC PANEL, (PANO) WALL, SAME AS ENTRY. CEILING WOOD: SAME AS ENTRY. WALNUT TAMBOUR, SAME AS ENTRY. CROWN, SAME AS ENTRY.

1

PASSAGE ROOM FLOOR	TILE, SAME AS ENTRY.
BASE	WOOD: 1X4 SOLID POPLAR PAINT: SHERWIN WILLIAMS SWXXXX "TBD" SATIN FINISH.
MILLWORK	CASE, PAINT: GRADE PL WOOD PAINT: SHERWIN WILLIAMS SWXXXX "TBD" SATIN FINISH. PLAM, TOP: PLASTIC LAMINATE COUNTER TOP WITH SELF LAMINATED EDGES, COLOR: BLACK. EXISTING SHELVES W/ METAL SUPPORTS, RELOCATE AND REWORK EXISTING SHELVES AND SUPPORTS TO NEW LAYOUT.
WALLS	WALLCOVERING, TRIMES TOWER INTO THE WOODS T2-NW-08 COLOR: MONTANE JADE TYPE 11. TILE FLOOR AND DECOR, VILLA HERLOOM LINEN PORCELAIN 3X9 SKUP100501108, VERTICAL TILE SEE ELEVATION FOR PATTERN. STEEL AND GLASS PARTITION, 1 5/8"X3" STEEL TUBE FRAME W/ 1/4" TEXTURED CHICKEN WIRE GLASS AND 1/2"X1/2" STEEL ANGLE STOPS, SEE ELEVATIONS AND SECTION FOR DETAIL.
CEILING	WALLCOVERING, TRIMES TOWER INTO THE WOODS T2-NW-08 COLOR: MONTANE JADE TYPE 11.
DOOR FRAMES	WOOD: 1X4 SOLID POPLAR PAINT: SHERWIN WILLIAMS SWXXXX "TBD" SATIN FINISH.
DINING 2 PRIVATE ROOM FLOOR	CARPET, SAME AS DINING 1.
BASE	WOOD: SAME AS PASSAGE ROOM.
WALLS	WOOD: 1X4 SOLID WALNUT TRIM, CLEAR SATIN FINISH. ACOUSTICAL MATERIAL, SAME AS DINING ROOM 1. WOOD PANEL, MATCH EXISTING WALNUT WAINSCOT, CLEAR NATURAL SEALER. SHUTTERS, EXISTING SHUTTERS PAINT: SHERWIN WILLIAMS SWXXXX "TBD".
CEILING	WOOD: EXISTING BEAMS PAINT: SHERWIN WILLIAMS SWXXXX "TBD". ACOUSTIC PANEL, SAME AS DINING 1. CROWN, SAME AS ENTRY.
RESTROOM VESTIBULE FLOOR	TILE, SAME AS ENTRY.
BASE	WOOD: SAME AS BAR DINING.
WALLS	WOOD PANEL, SAME AS BAR DINING.
CEILING	WALLCOVERING, TRIMES LANARK HAMMERED METAL, COLOR: TREASURE L2-HM-23.
RESTROOM DOOR FRAMES	WOOD: SOLID WALNUT CLEAR SATIN FINISH. CROWN, SAME AS ENTRY.
RESTROOMS FLOOR	TILE, SAME AS ENTRY.
BASE	COVE BASE, SCHLUTER SYSTEMS AHKA-100-TSDA 3/8" COLOR: DARK ANTHRACITE.
WALLS	TILE FLOOR AND DECOR, VILLA HERLOOM LINEN PORCELAIN 3X9 SKUP100501108, VERTICAL TILE SEE ELEVATION FOR PATTERN. TILE FLOOR AND DECOR, VILLA HERLOOM SAGE POLISHED PORCELAIN 3X9 SKUP100501107, RUNNING FIELD TILE SEE ELEVATION FOR PATTERN.
CEILING	TILE FLOOR AND DECOR, ABSOLUTE BLACK MARBLE PENCIL 1X12 SKUP100156165, TRIM TILE SEE ELEVATION FOR PATTERN. TILE FLOOR AND DECOR, ABSOLUTE BLACK MARBLE CHAIR RAIL 3X12 SKUP100156162, CHAIR RAIL, TILE SEE ELEVATION FOR PATTERN. WALLCOVERING, TRIMES TOWER INTO THE WOODS T2-NW-08 COLOR: MONTANE JADE TYPE 11. STONE, WHITE CARARRA MARBLE COUNTER WITH 4" BACK SPLASH HONEY FINISH. NOTE: MATERIAL TO BE WALL MOUNTED IN LARGER RESTROOMS AND ON STANDS IN SMALLER RESTROOMS. ALL TO HAVE POLISHED OPENINGS FOR UNDERMOUNT SINKS.
CEILING	WALLCOVERING, SAME AS RESTROOM VESTIBULE. CROWN MOLDING, PAINTED: SHERWIN WILLIAMS SWXXXX "TBD".
DOOR FRAME	WOOD: SAME AS RESTROOM VESTIBULE.
ACCESSORIES	MIRROR, ONE RINGE LANE, BURONIA WALL MIRROR, ANTIQUES GOLD LEAF, 22.38"WX 77.90"H, 1791. TOILET, (COVER DISPENSES, DELTA DECOR ASSIST CONTAINMENTARY TOILET PAPER HOLDER WITH ASSIST BAR, CHAMPAGNE BRONZE FINISH, 2 PER RESTROOM. GRAB BARS, DELTA CONTEMPORARY CONCEALED SCREW (OR EQUAL), 1-1/8" DIA, CHAMPAGNE BRONZE FINISH, LENGTHS: 36" & 42" (MOUNT @ 36" AFF TO TOP OF BAR). WOODS, DELTA LARKER SINGLE HOOD CHAMPAGNE BRONZE (8 ON BACK OF DOOR @ 48" A.F.F.). SINK, KOHLER, PUREST, K-14410-3-BGD, VIBRANT MODERN BRUSHED GOLD. SINK, KOHLER, CANTON OVAL WHITE, K-2210LAVATORY WITH OVERFLOW AND CLAMPS, 17"X13.2" CBOX 14"X26.8CM. SINK STAND, WAYFAR, KINGSTON BRASS, TEMPLETON WASH BASIN 24" SINGLE BATHROOM VENTILY BASE ONLY, BRASS FINISH.
NOTES	PROVIDE CONTROL SAMPLES TO DESIGN TEAM FOR APPROVAL FOR ALL PAINT COLORS & FINISHES BEFORE PURCHASE.

2

Page 1

3/8/2019

EQUIPMENT SCHEDULE							
ID	ITEM	QTY	DESCRIPTION		LOCATION	SOURCE	POWER REQUIREMENTS
1	REFRIGERATION	1	True Reach-in 2-section refrigerator w/ glass and 2 solid half doors, aluminum interior and chrome shelves		BAR	Restaurant Supply, Item#262149, MFG: #STA2R-2HG/2HS	9.1 AMPS, 115 VOLTS.
2	EXISTING REFRIGERATION	2			BAR		
3	EXISTING DRAFT TOWER	1			BAR		
4	3 COMPARTMENT SINK	1	Empura stainless steel 3 compartment commercial sink w/ two drainboards		BAR	Restaurant Supply, Item #84478, MGF: #EMFC-3-1824LR	no power required.
5	30" DRAIN RACK	1	John Boose stainless slim line 30" underbar drain board w/ galvanized legs		BAR	Restaurant Supply, Item #294342, MFG: EUBD-3015, GTIN: #0662969446864	no power required.
6	DUMP SINK	2	Krowne Royal 1800 series 12" blender station and dump sink w/ wall mount faucet		BAR	Restaurant Supply, Item #3575, MFG: #KR18-12BD	no power required.
7	SATATION	2	Krowne, Royal 2100 series 36" multi station ice bin w/ insulated bottle storage and cover		BAR	Restaurant Supply, Item #3829, MFG: #KR21-M36R	no power required.
8	HAND SINK	2	Empura wall mounted hand sink w/ goose neck faucet and side splash		BAR	Restaurant Supply, Item # 401265, MFG: #E-HS15SPWF	no power required.
9	GLASS RACKS	2					
10	42" REACH IN COOLER	1	Perlick flat top bottle cooler in stainless steel		BAR	Restaurant Supply, Item #88645 MFG: BC48-STK	5.2AMP, 115VOLTS.

DOOR HARDWARE SCHEDULE

DR. NO.	DESCRIPTION	HARDWARE REQUIREMENTS
1	ENTRY DOOR	DOOR: NEW STEEL & GLASS DOOR & SIDE LIGHTS, 3'-6" X 6'-6.5", REFER TO ELEVATIONS & DETAILS FOR DESIGN. FRAME: 1"x4" JAMBS W/ 1"x4" HEADER CUSTOM STEEL FRAME, PAINT, COLOR: "SHERWIN WILLIAMS", SWXXX "TBD". HINGES: 2 PAIR WELD-ON HEAVY-DUTY HINGES, HIGH FREQUENCY USE RATED, VERIFY WEIGHT LIMIT, FINISH: 622 MATTE BLACK. (VERIFY THIS IS CORRECT TYPE OF HINGE TO USE.) PULLS: TBD. DOOR CLOSER: "NORTON 8000 SERIES OR EQUAL, TO MEET ADA STANDARDS. FINISH: 603 MATTE BLACK. LOCK: DEADBOLT, KEYED BOTH SIDES, G.C. CHOICE. FINISH: 622 MATTE BLACK. THRESHOLD: THRESHOLD, G.C. CHOICE, TO MEET ADA STANDARDS.
2	PRIVATE DINING DOOR	DOOR: STEEL & GLASS DOOR, 3'-0" X 6'-8" (VERIFY). REFER TO ELEVATIONS & DETAILS FOR DESIGN. FRAME: 4"x4" OR 1"x4" JAMBS W/ 1"x4" HEADER CUSTOM STEEL FRAME, PAINT, COLOR: "SHERWIN WILLIAMS", SWXXXX "TBD". HINGES: 4 WELD-ON HEAVY-DUTY HINGES, HIGH FREQUENCY USE RATED, VERIFY WEIGHT LIMIT, FINISH: 622 MATTE BLACK. (VERIFY THIS IS CORRECT TYPE OF HINGE TO USE.) PULLS: TBD. LOCK: DEADBOLT, KEYED BOTH SIDES, G.C. CHOICE. FINISH: 622 MATTE BLACK. THRESHOLD: T.B.D.
3	RESTROOM	DOOR: SOLID WALNUT CLEAR SATIN FINISH AND HAMMERED WIRE GLASS. FRAME: WOOD FRAME W/ 1X2 WOOD TRIM, MATCH EXISTING WALNUT, CLEAR SATIN FINISH. HINGES: 1 PAIR BUTT HINGES, MEDIUM FREQUENCY, FINISH: 625 POLISHED CHROMIUM PLATED, 1/2 PAIR SPRING HINGES, FINISH TO MATCH. PULL/PLATE: TBD. PUSH PLATE: TBD. LOCK: "SCHLAGE", #B571, DEADLOCK W/ 'IN USE' INDICATOR ON OUTSIDE & THUMBTURN ON INSIDE, BRONZE FINISH.
4	ENTRY CLOSET	DOOR: FLUSH MOUNT DOOR WITH ACOUSTIC PANEL TO CONSEAL OPENING. FRAME: NO FRAME HINGES: HIDDEN HINGES LATCH: PUSH LATCH CLOSER
	KITCHEN DOOR	DOOR: EXISTING DOOR, PAINT: SHERWIN WILLIAMS SWXXXX "TBD" SEMI-GLOSS FINISH. FRAME: EXISTING FRAME, PAINT: SHERWIN WILLIAMS SWXXXX "TBD" SEMI-GLOSS FINISH.
	OFFICE DOORS	DOOR: EXISTING DOOR, PAINT, COLOR: "SHERWIN WILLIAMS", SWXXX "TBD", SEMI-GLOSS FINISH. FRAME: EXISTING FRAME, PAINT: SHERWIN WILLIAMS SWXXXX "TBD" SEMI-GLOSS FINISH. HINGES: EXISTING. LOCK: EXISTING.
NOTES		
1. WHERE A DOOR STRIKES A WALL AT APPROXIMATELY 90 DEGREES, A DOOR STOP/WALL BUMPER SHALL BE PROVIDED. IN WALL BLOCKING FOR WALL BUMPERS AT STUD WALLS SHALL BE PROVIDED.		
2. KEYING OF LOCKS AND CYLINDERS THROUGHOUT PROJECT SHALL BE COORDINATED WITH THE OWNER.		
3. DOOR TO REMAIN UNLOCKED DURING BUSINESS HOURS SIGNAGE TO BE STENCILED ON DOORS 1 & 5.		
COORDINATE LETTERING STYLE & LOCATION W/ ARCHITECT.		
4. PROVIDE SHOP DRAWINGS FOR ALL HARDWARE SPECIFICATIONS.		

6/3/2019

6/3/2019

6/3/2019

TYPE	MANUFACTURER	DESCRIPTION	CATALOG	LAMP	WATTAGE	VOLT	DIMMING PROTOCOL	NOTES
A	LITHONIA	RECESSED ADJUSTABLE 2 INCH RETROFIT DOWNLIGHT, DAMP LOCATION RATED, SPOT BEAM	2LEDORIVER G2 10LM MVOLT ZT 2LEDTRM G2 ADJ 27K 90CRI SRP FINISH	2700K INTERGAL LED	7.5W	120V	0-10V	
B	LITHONIA	RECESSED ADJUSTABLE 2 INCH RETROFIT DOWNLIGHT, DAMP LOCATION RATED, NARROW FLOOD BEAM	2LEDORIVER G2 10LM MVOLT ZT 2LEDTRM G2 ADJ 27K 90CRI NFL FINISH	2700K INTERGAL LED	7.5W	120V	0-10V	
C	LITHONIA	RECESSED DOWNLIGHT 3 INCH RETROFIT KIT, 30 DEGREE BEAM SPREAD, 35 DEGREE TILT ADJUSTMENT	V4-NUDE-35-B-BLK-(LENGTH) # CHA-1005-(LENGTH) 35K-015V IF DR-XXXW-24VDC-U-2-10	2700K INTERGAL LED	4.5W	120V	0-10V	
D	LEDI	TAPE LIGHT, RECESSED FROSTED LENS CHANNEL, LENGTH, CONNECTORS, AND ACCESSORIES PER CONTRACTOR	WS-W2605	3000K INTERGAL LED	2.2W/FT	24V DC	0-10V	
E	LIGHTOLOGY	TUBE DARK SKY OUTDOOR WALL SCONCE, WHITE, SWXSWXWD	WS-W2605	3000K INTERGAL LED	18W	120v		
F	LITHONIA	RECESSED 2X4 FLAT PANEL, EDGE LIT, DAMP LOCATION RATED	EPANL 2X4 3000LM 80CRI 35K MIN10 ZT MVOLT	3500K INTERGAL LED	36.8W	120/277V	0-10V	
G	LITHONIA	RECESSED 2X4 FLAT PANEL, EDGE LIT, GASKETED, POLYCARBONATE LENS	20TL 4 48L FW E21 LP333 ABC	3500K INTERGAL LED	34.1W	120/277V	0-10V	
H	LITHONIA	RECESSED ADJUSTABLE 2 INCH RETROFIT DOWNLIGHT, DAMP LOCATION RATED, FLOOD BEAM	2LEDORIVER G2 10LM MVOLT ZT 2LEDTRM G2 ADJ 27K 90CRI FL FINISH	2700K INTERGAL LED	7.5W	120V	0-10V	
I	NOT USED							
J	COOLEGGE	SURFACE MOUNTED LED PAPER FOR BACKLIGHTING	TILE IN 300 ZT R2 TACC INT CUT 300 ZT K TCBL T10 TACC STR K EPSS400 8BV DET SCT DALI 8BV	2700K INTERGAL LED	3 WATT/SQFT	120	0-10V	
K	DIMF	SURFACE MOUNTED CYLINDER SPOT DISTRIBUTION	DOCK SW S 07 27 S W	2700K INTERGAL LED	10.8 WATTS	MVOLT	TRIAC/ELV	
L	TARGETTI	LINE VOLTAGE TAPE LIGHT / UNDERCABINET	DL 120 A 27 SC LENGTH DL120 CHM C1 IM	2700K INTERGAL LED	3.6 WATT/FT	120V	ELV	
M	LITHONIA	RECESSED ADJUSTABLE 2 INCH RETROFIT DOWNLIGHT, DAMP LOCATION RATED, NARROW FLOOD BEAM	2LEDORIVER G2 10LM MVOLT ZT 2LEDTRM G2 ADJ 27K 90CRI NFL FINISH	2700K INTERGAL LED	7.5W	120V	0-10V	
N	CIRCA LIGHTING	WALCYON RECTANGLE SCONCE, AGED BRASS, 14"X6" 27W/4.75	KW 2081ABQ	E12 CANDELABRA	80W	120V		
O	CIRCA LIGHTING	UTOPA ROUND SCONCE, 14"X14" 25W, GOLD FINISH, FROSTED GLASS	KW 4050A-FFR	(2) E28 KEYLESS	FIXTURE WATTAGE 80W	120V		
P	VISUAL COMFORT	THOMAS O'BRIEN REED PENDANT, HAND-RUBBED ANTIQUE BRASS AND NATURAL PAPER SHADE WITH BLACK TAPE	T085011HAB-NPBT	(4) E28 KEYLESS	FIXTURE WATTAGE 200W	120V		
Q	CIRCA LIGHTING	HICKS LARGE PENDANT, 18"X13" 25", FINISH: 82HAB-WG	T08 50638ZHAB-WG	(2) E28 KEYLESS	FIXTURE WATTAGE 150W	120V		

ARCHITECTURAL LIGHTING ALLIANCE

1 OF 1



4213 DICKASON ST. #8
DALLAS, TX 75219
theguestgroupdallas.com
ron@theguestgroupdallas.com
(214) 770-3562

The Palace
142 W. Palace Ave.
Santa Fe - NM - 87501

CONSULTANT


REVISIONS

#	DATE
---	------

SCHEDULES

ID0.0

DATE: 06-03-19

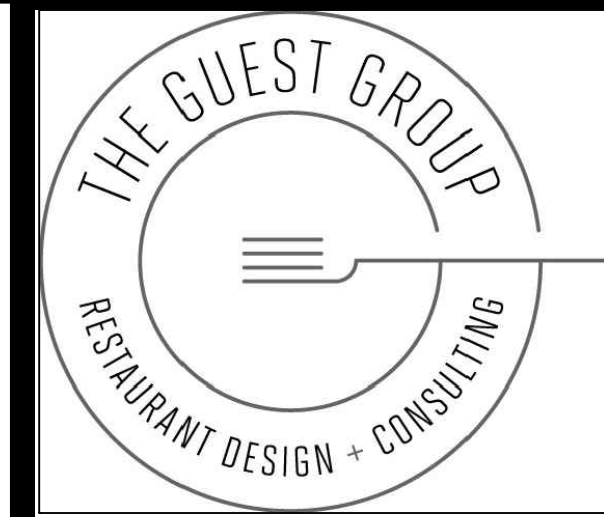

4213 DICKASON ST. #8
DALLAS, TX 75219
theguestgroupdallas.com
ron@theguestgroupdallas.com
(214) 770-3562

The Palace
142 W. Palace Ave.
Santa Fe - NM - 87501


CONSULTANT

REVISIONS	
#	DATE


DEMOLITION
PLAN

ID1.0

DATE: 06.03.2019

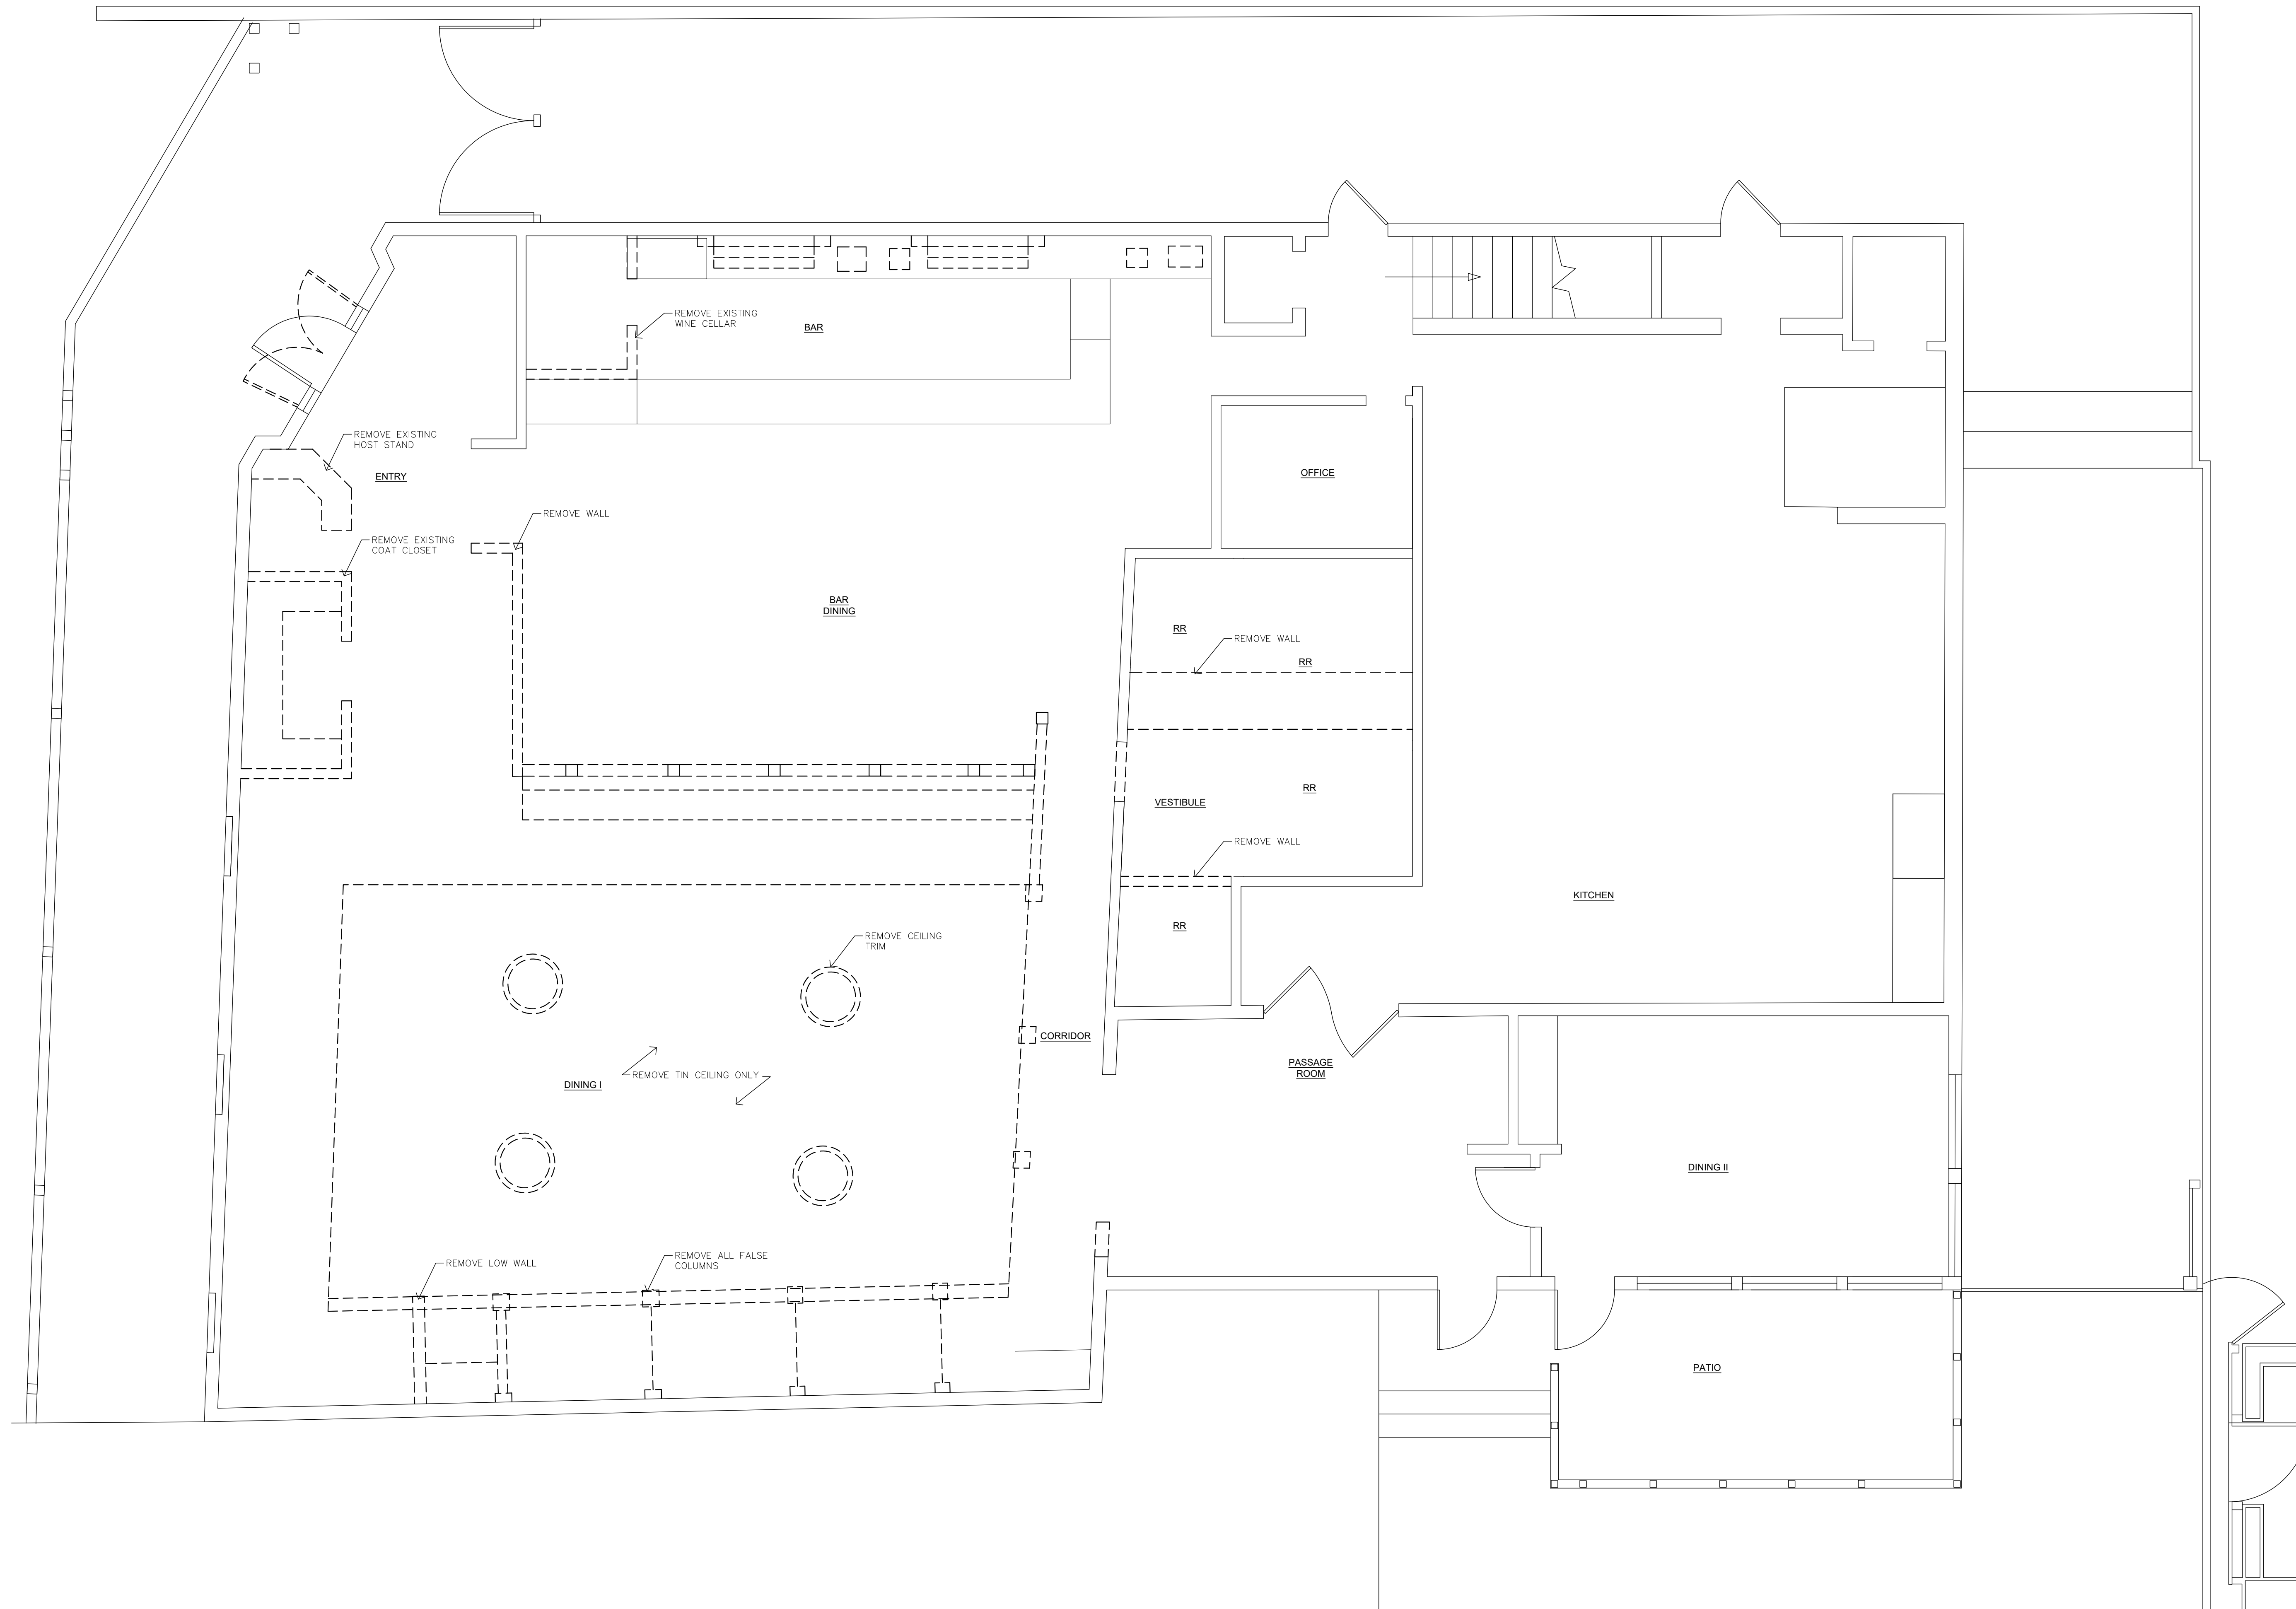

01 DEMOLITION PLAN
1/4" = 1'-0"

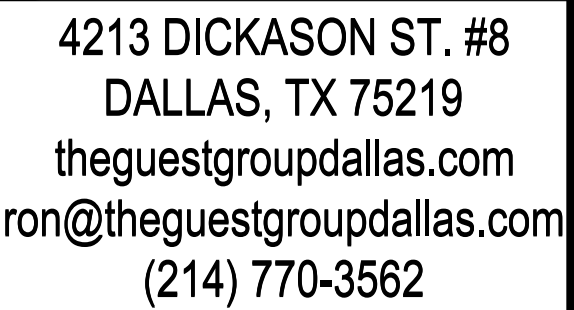

The Palace
142 W. Palace Ave.
Santa Fe - NM - 87501


CONSULTANT


[illegible]

CONSTRUCTION PLAN

ID2.0

DATE: 06.03.2019

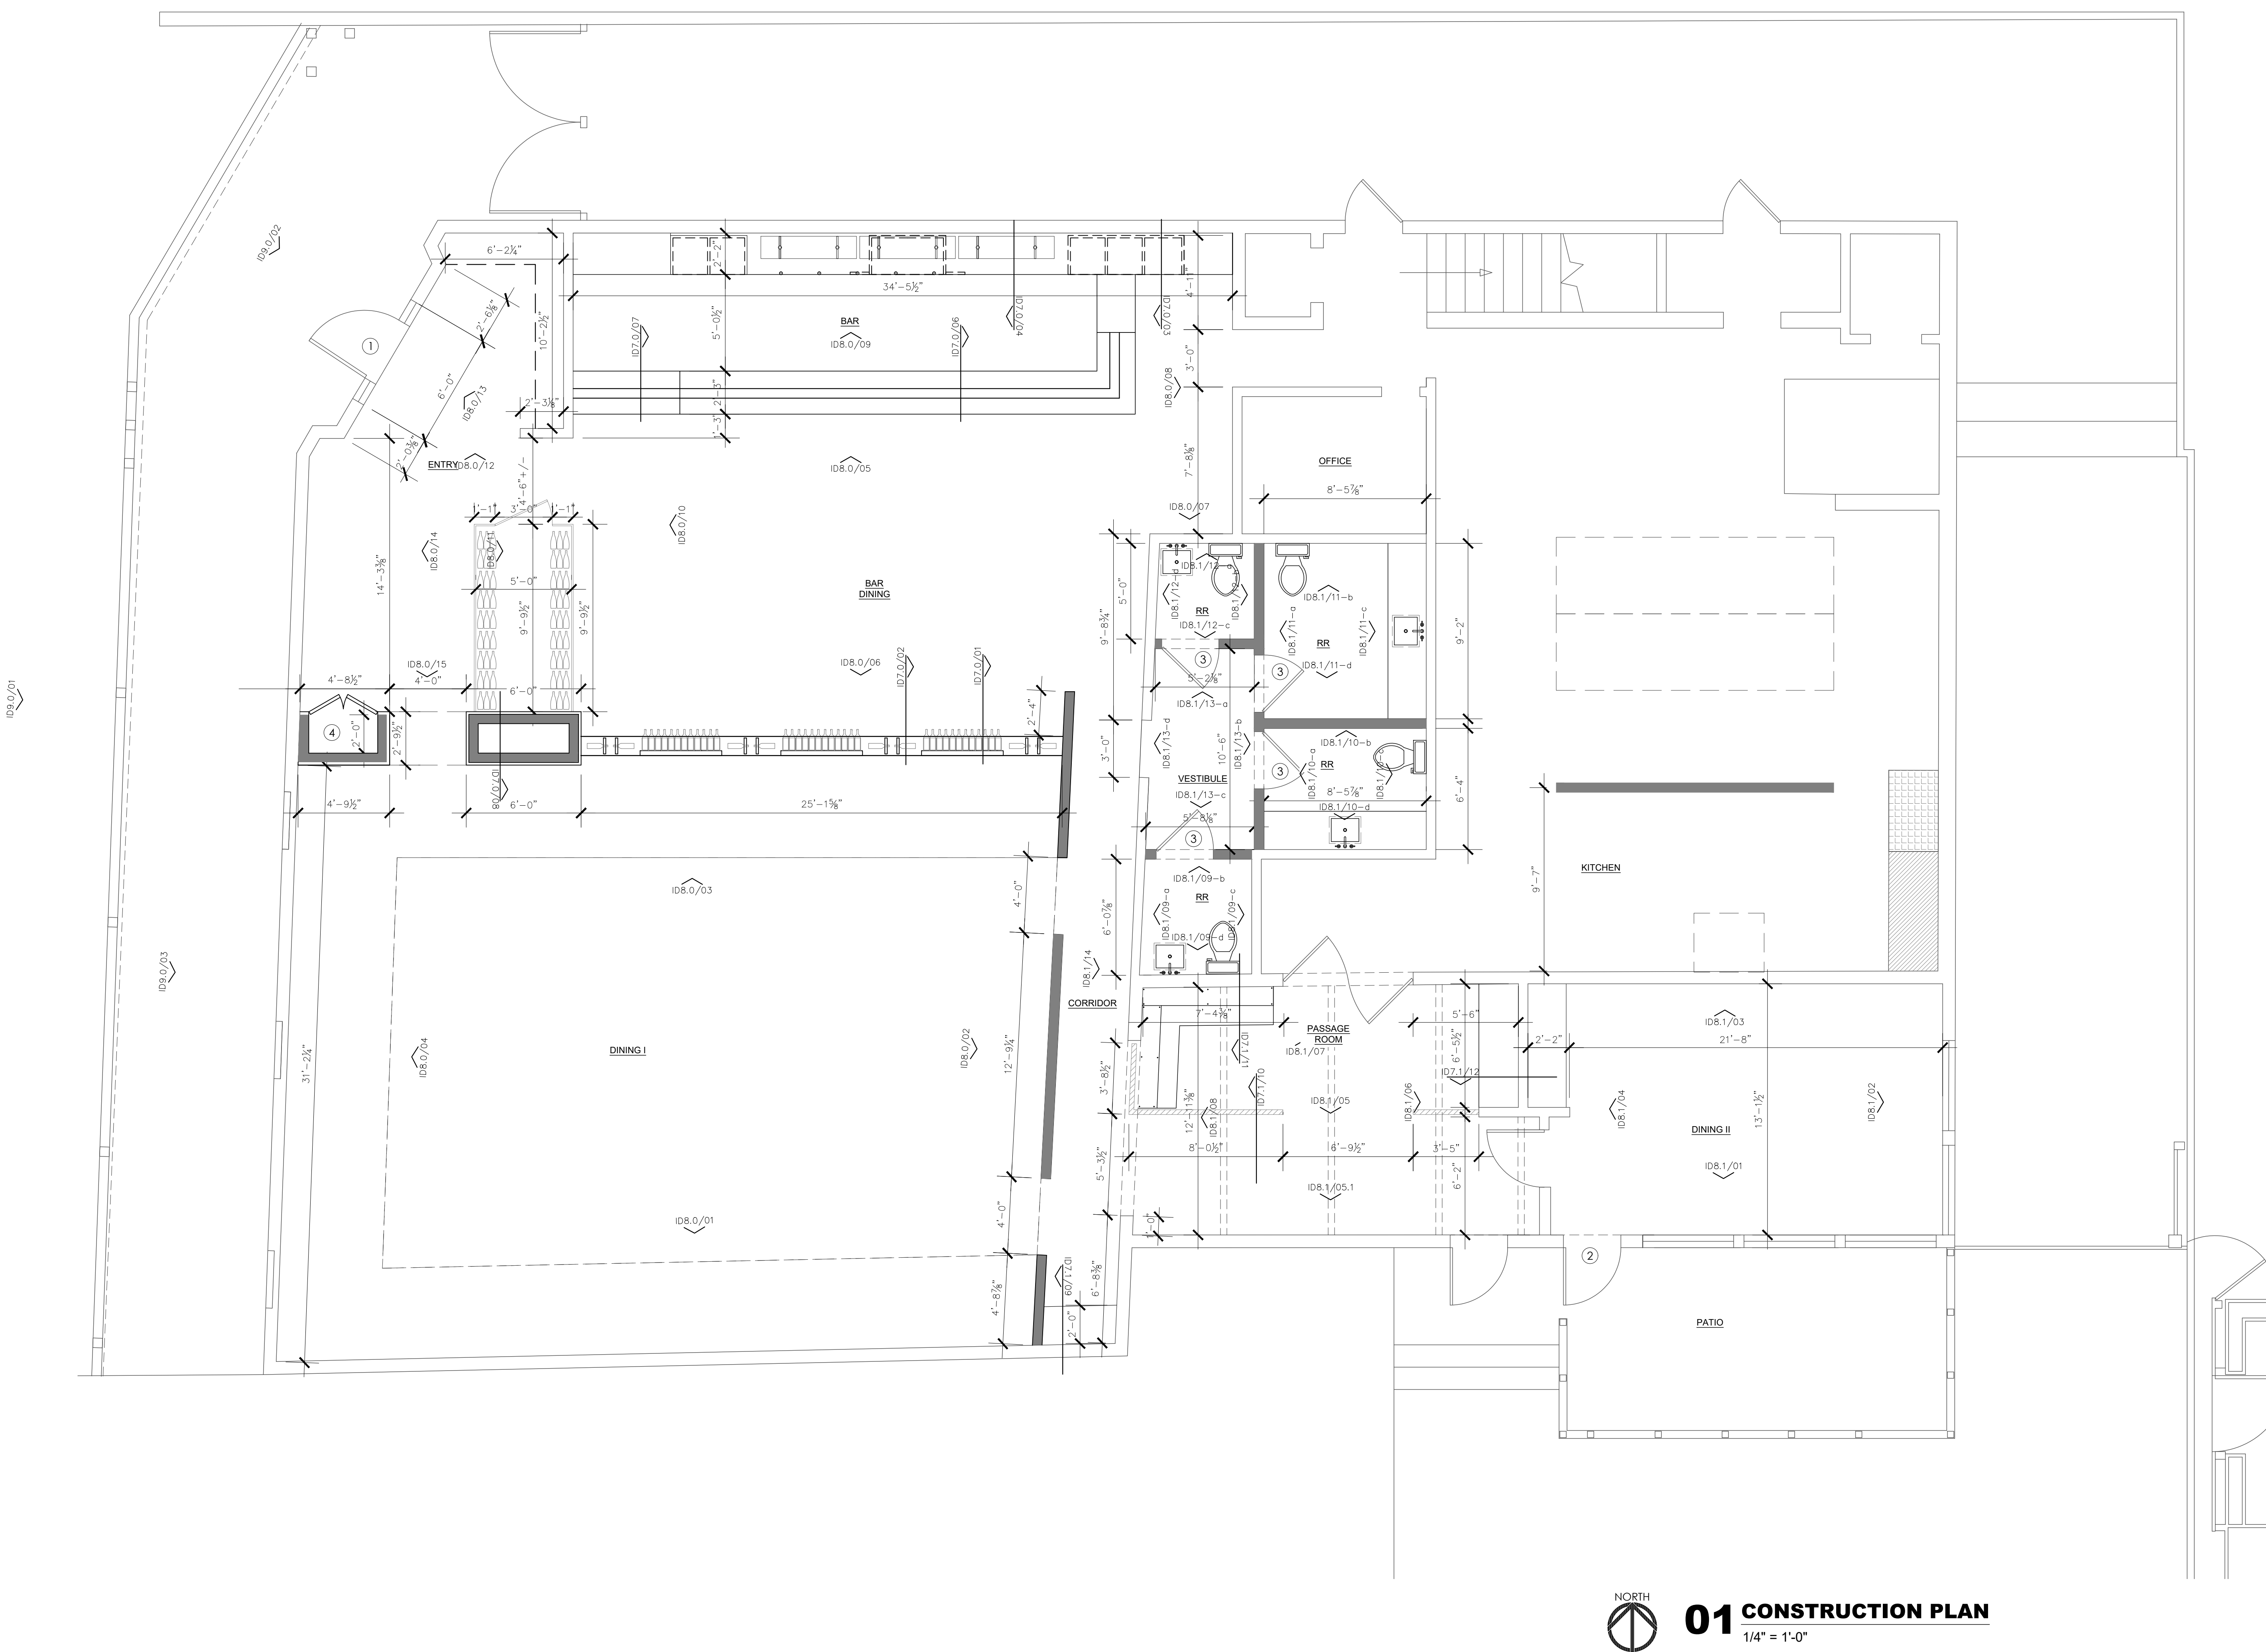

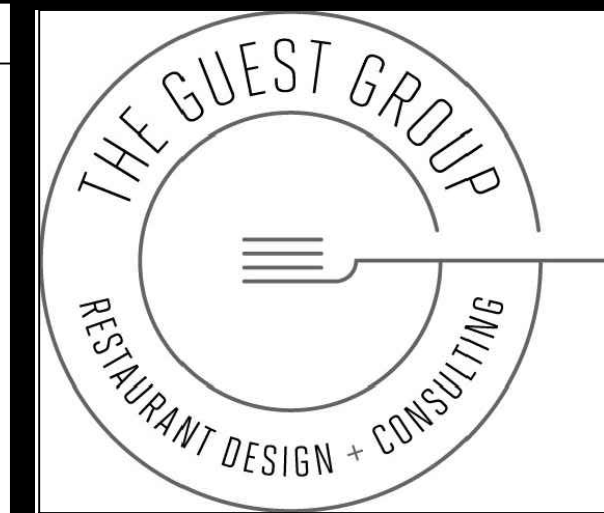

4213 DICKASON ST. #8
DALLAS, TX 75219
theguestgroupdallas.com
ron@theguestgroupdallas.com
(214) 770-3562

The Palace
142 W. Palace Ave.
Santa Fe - NM - 87501


CONSTULTANT

REVISIONS	
#	DATE

FLOOR FINISH
PLAN

ID3.0

DATE: 06.03.2019

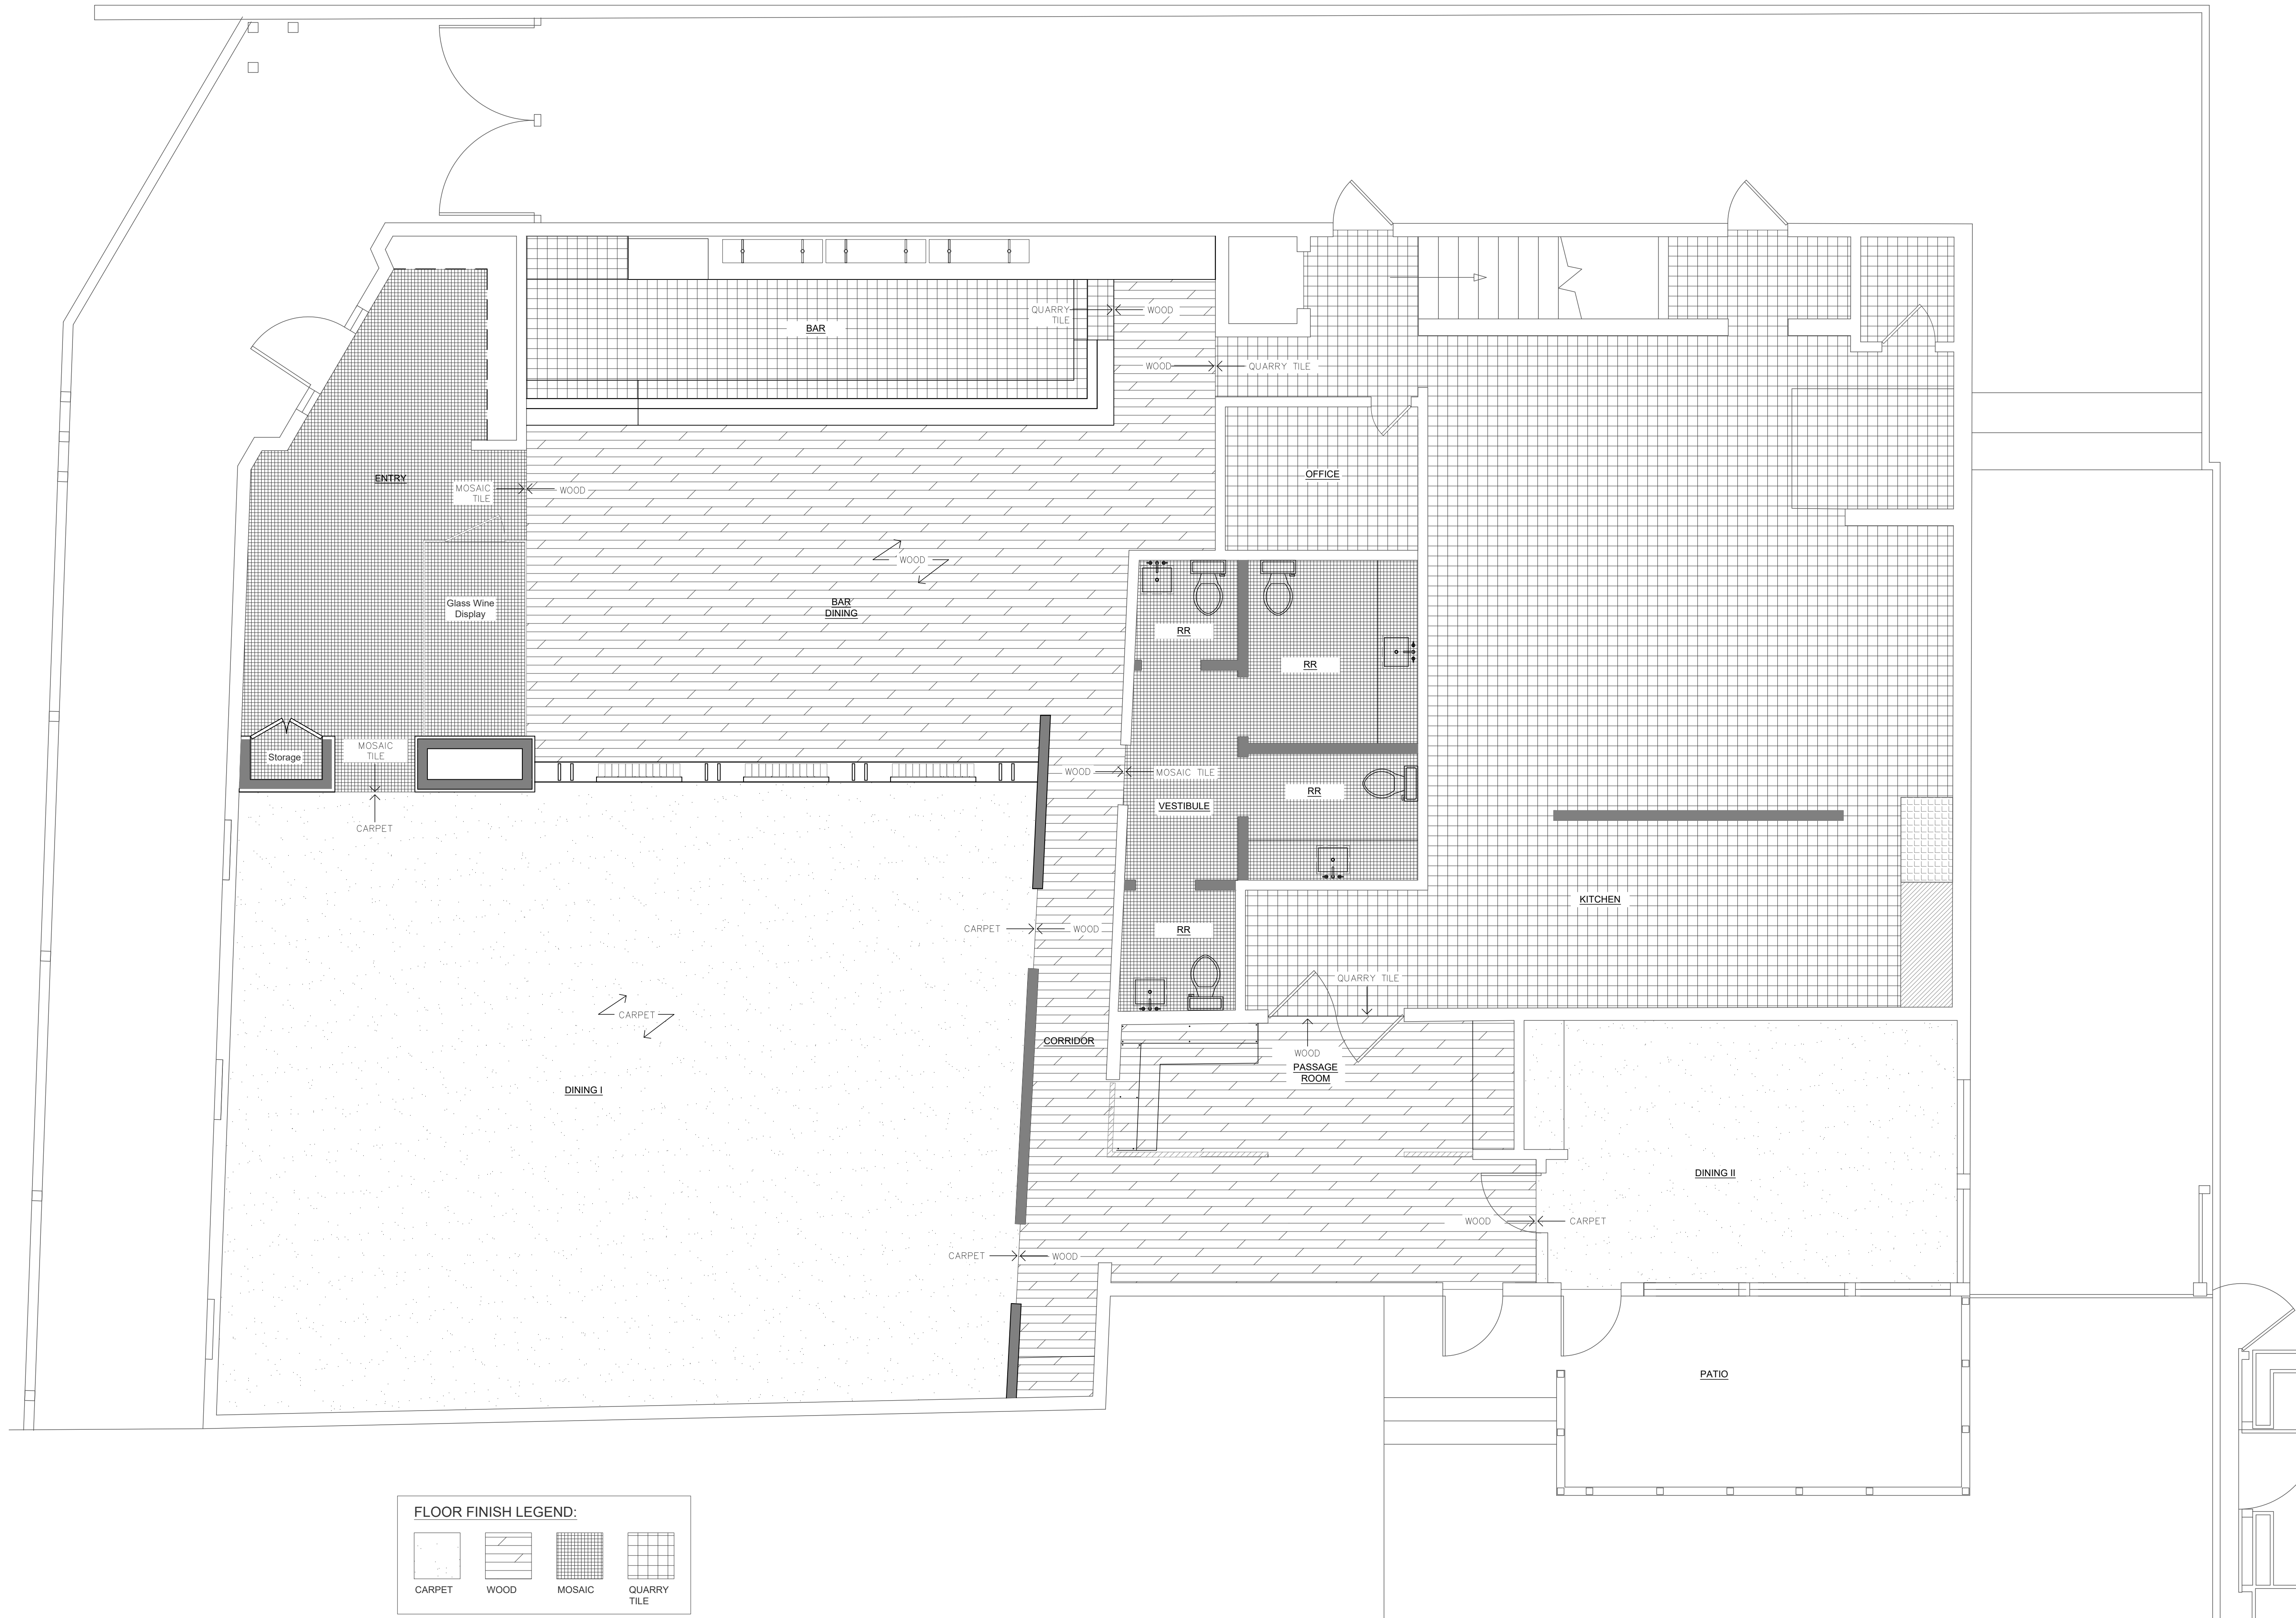

FLOOR FINISH LEGEND:

CARPET	WOOD	MOSAIC	QUARRY TILE



01 FLOOR FINISH PLAN
1/4" = 1'-0"




The Palace
142 W. Palace Ave.
Santa Fe - NM - 87501

CONSTULTANT



REFLECTED CEILING
PLAN

ID4.0

DATE: 06.03.2019

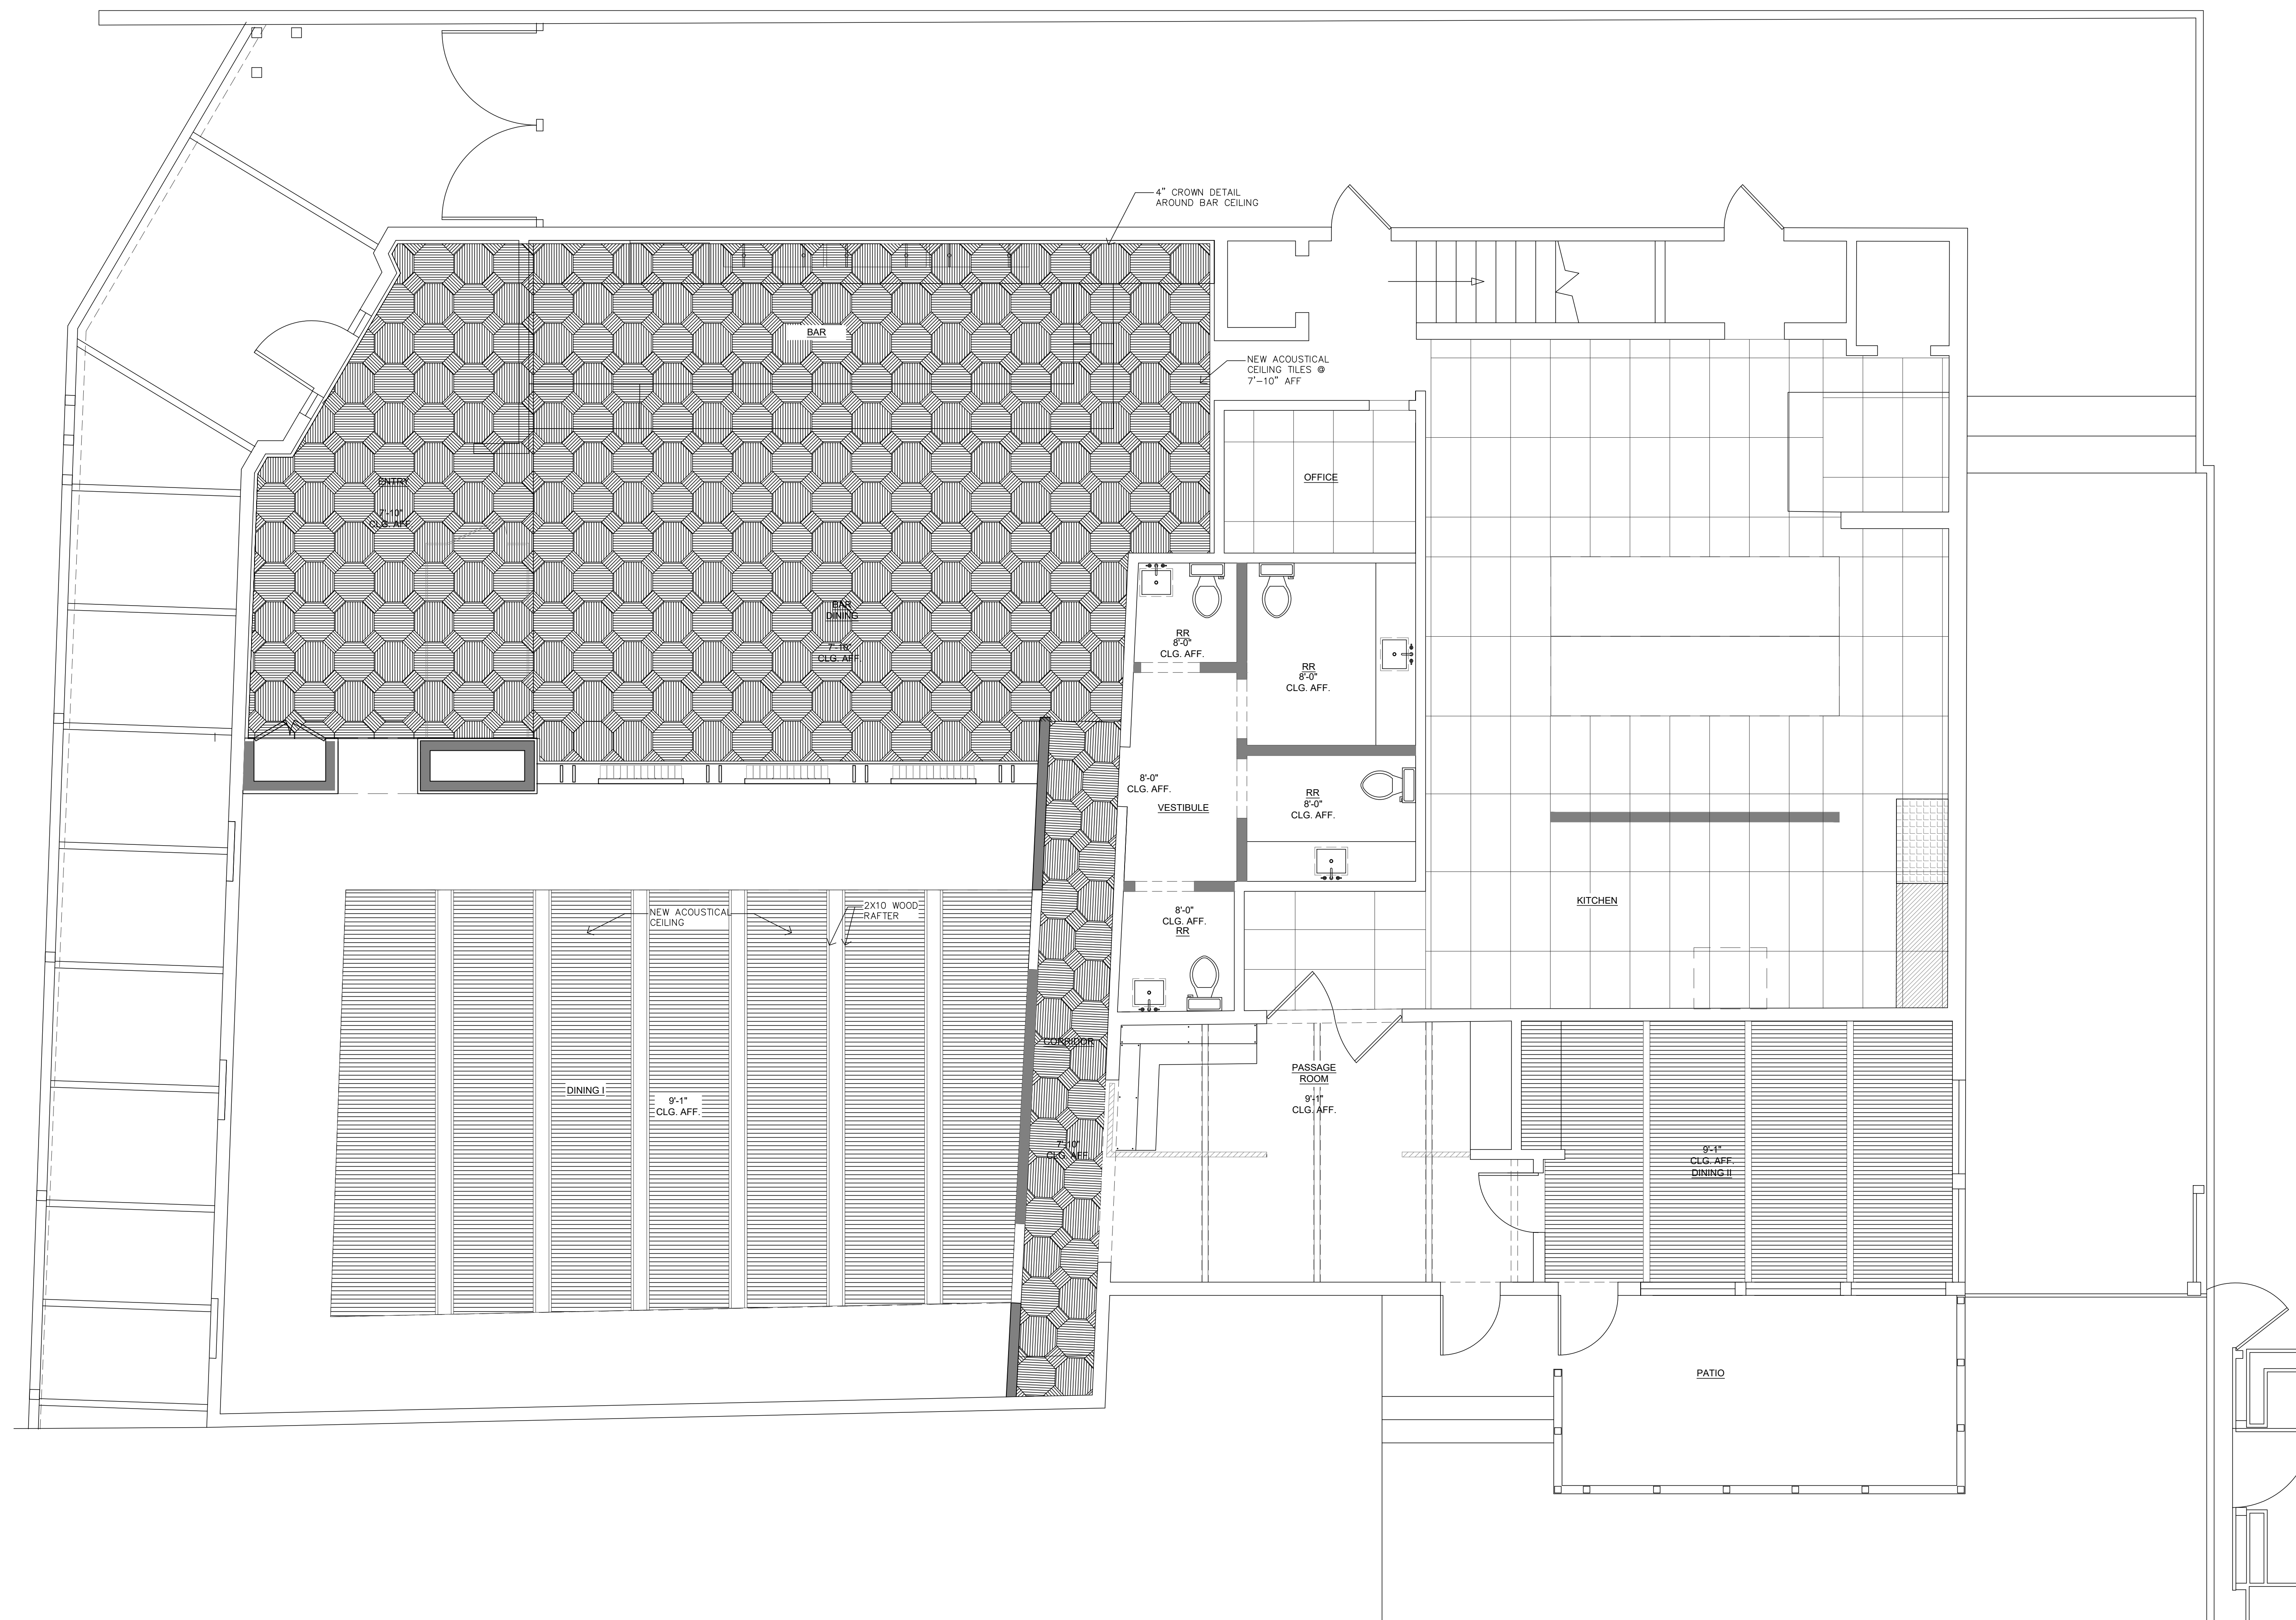

01 REFLECTED CEILING PLAN

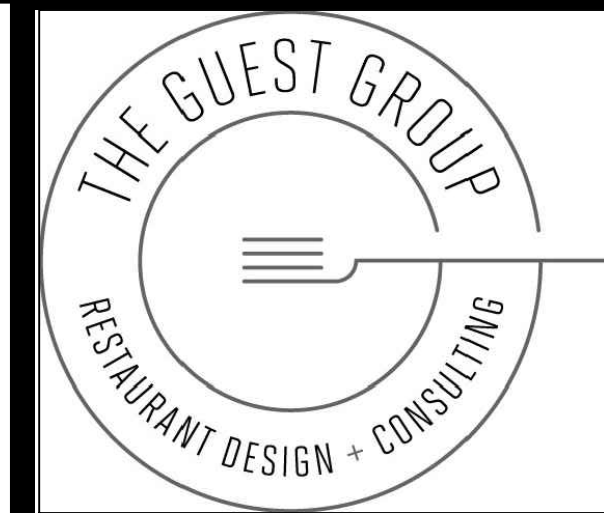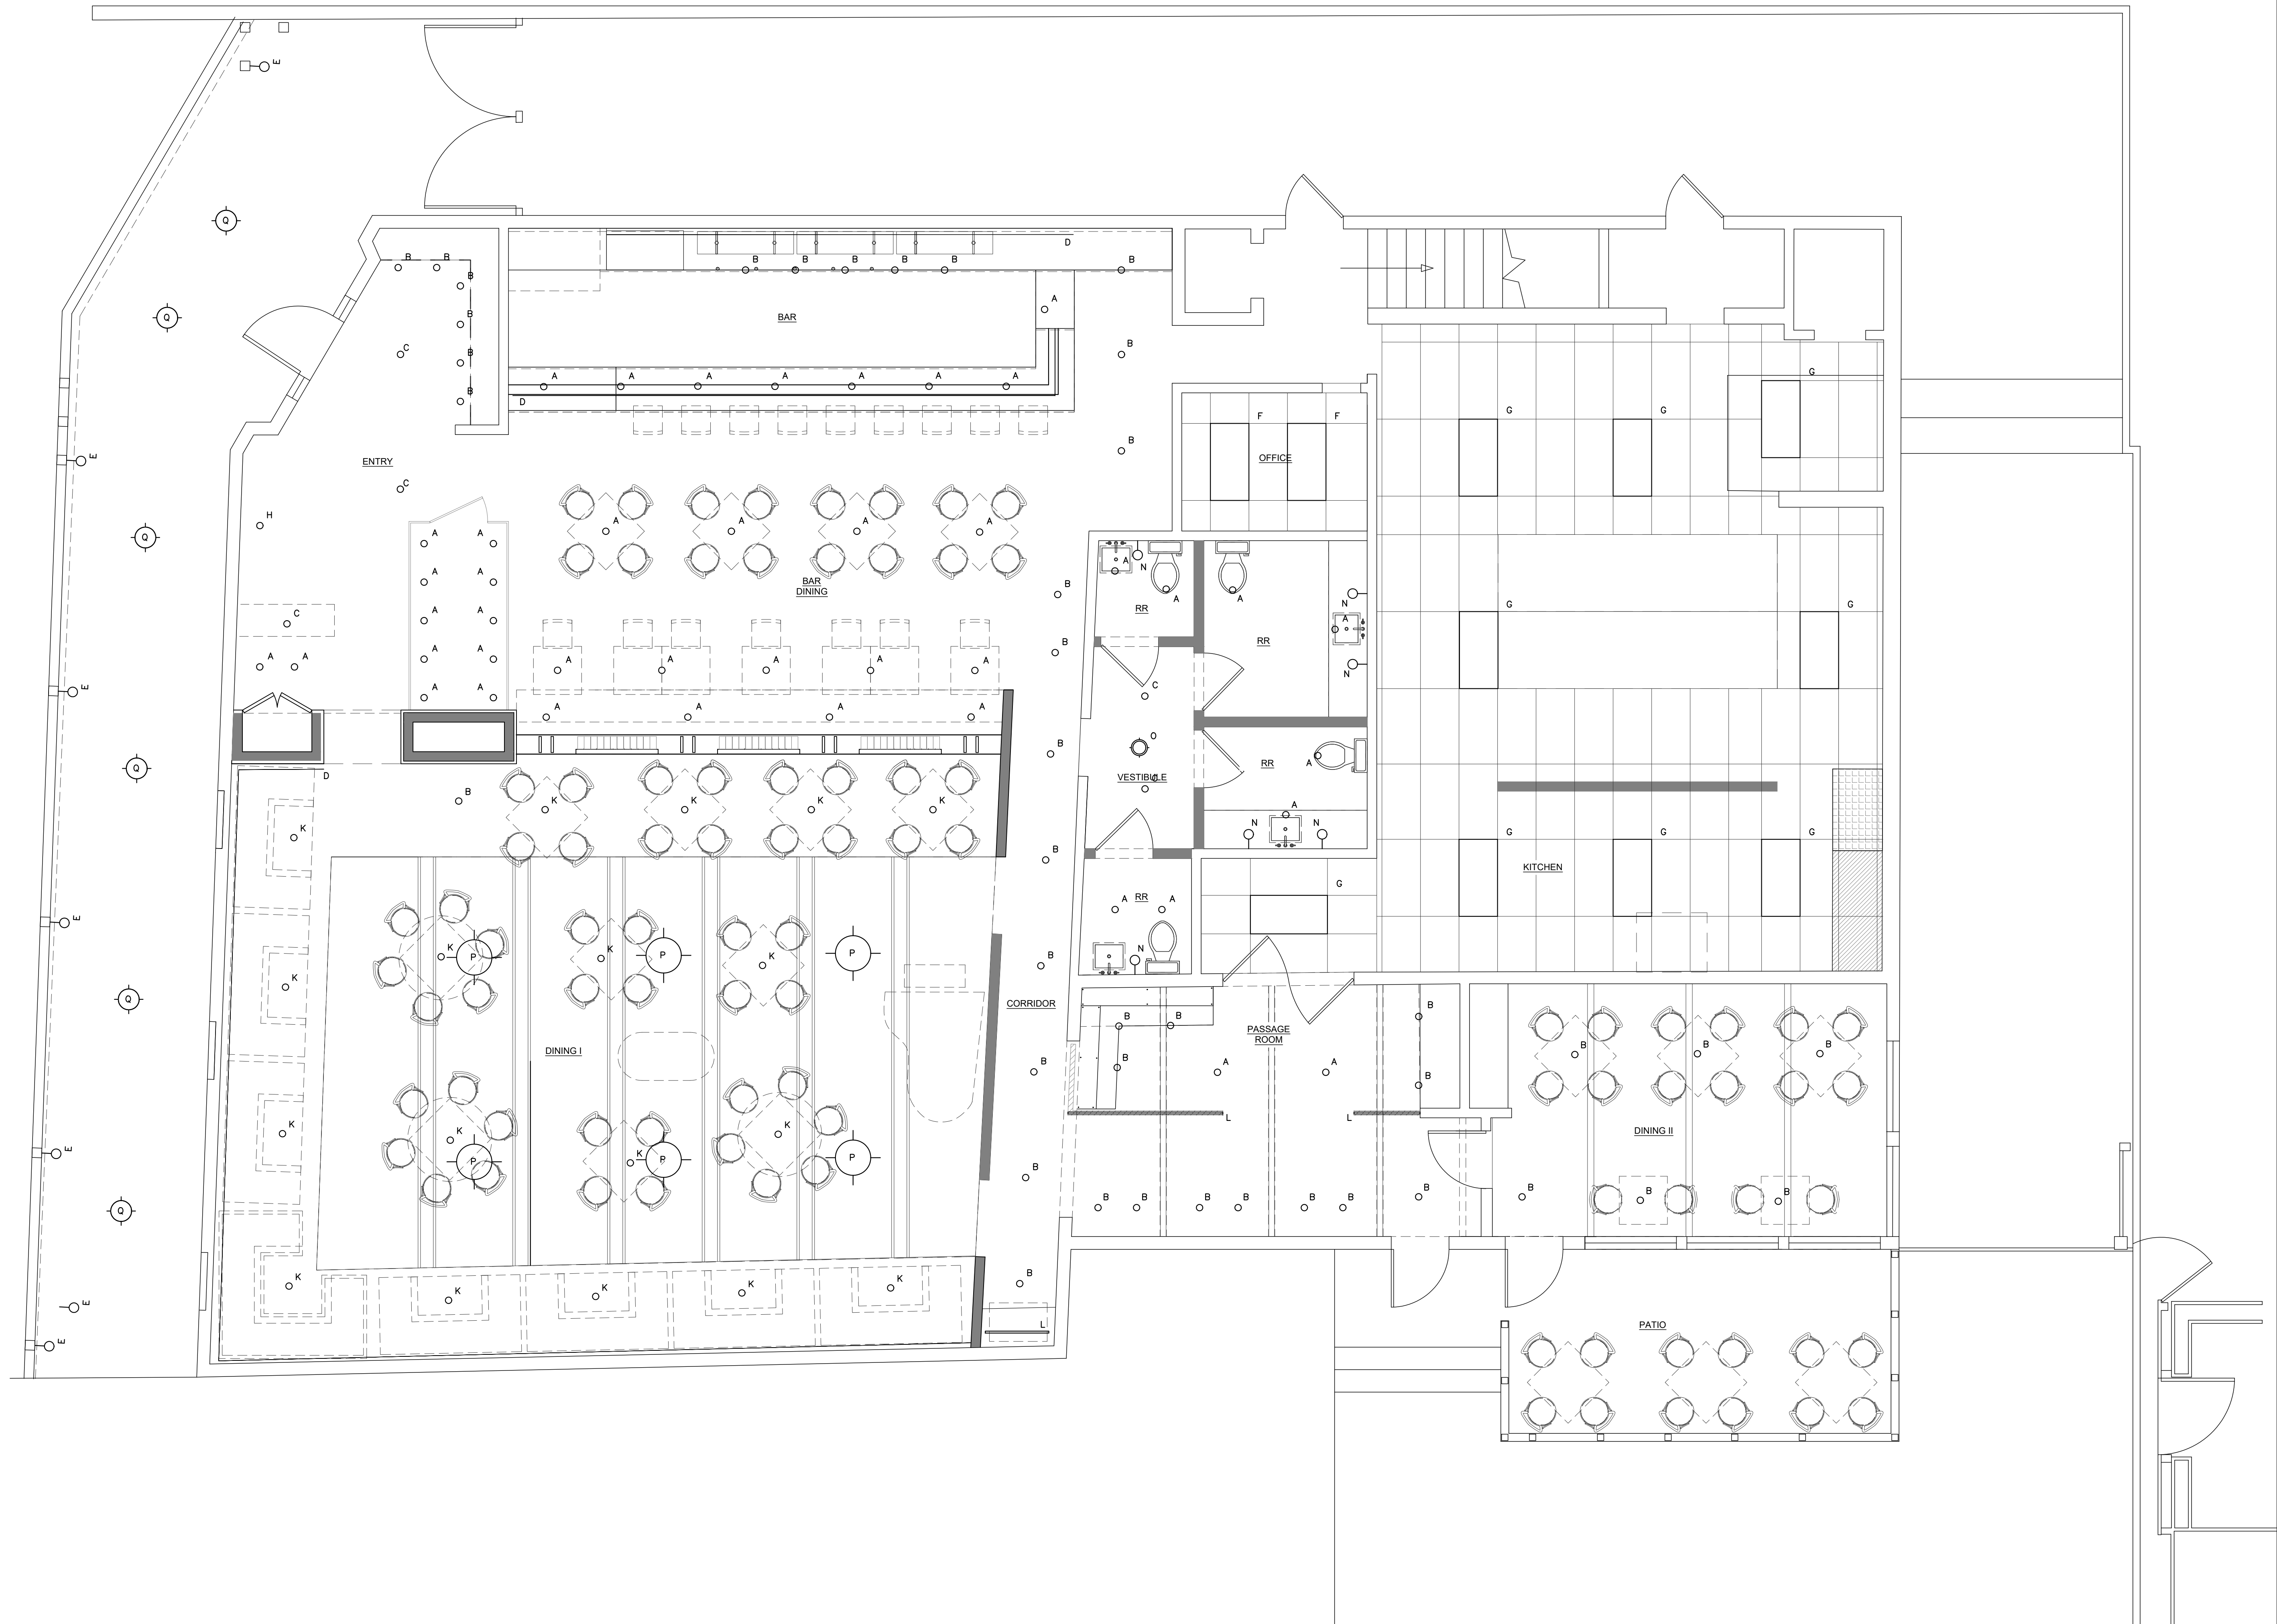

4213 DICKASON ST. #8
DALLAS, TX 75219
theguestgroupdallas.com
ron@theguestgroupdallas.com
(214) 770-3562

The Palace

142 W. Palace Ave.
Santa Fe - NM - 87501


CONSTULTANT

REVISIONS	
#	DATE

LIGHTING PLAN

ID5.0


DATE: 06.03.2019

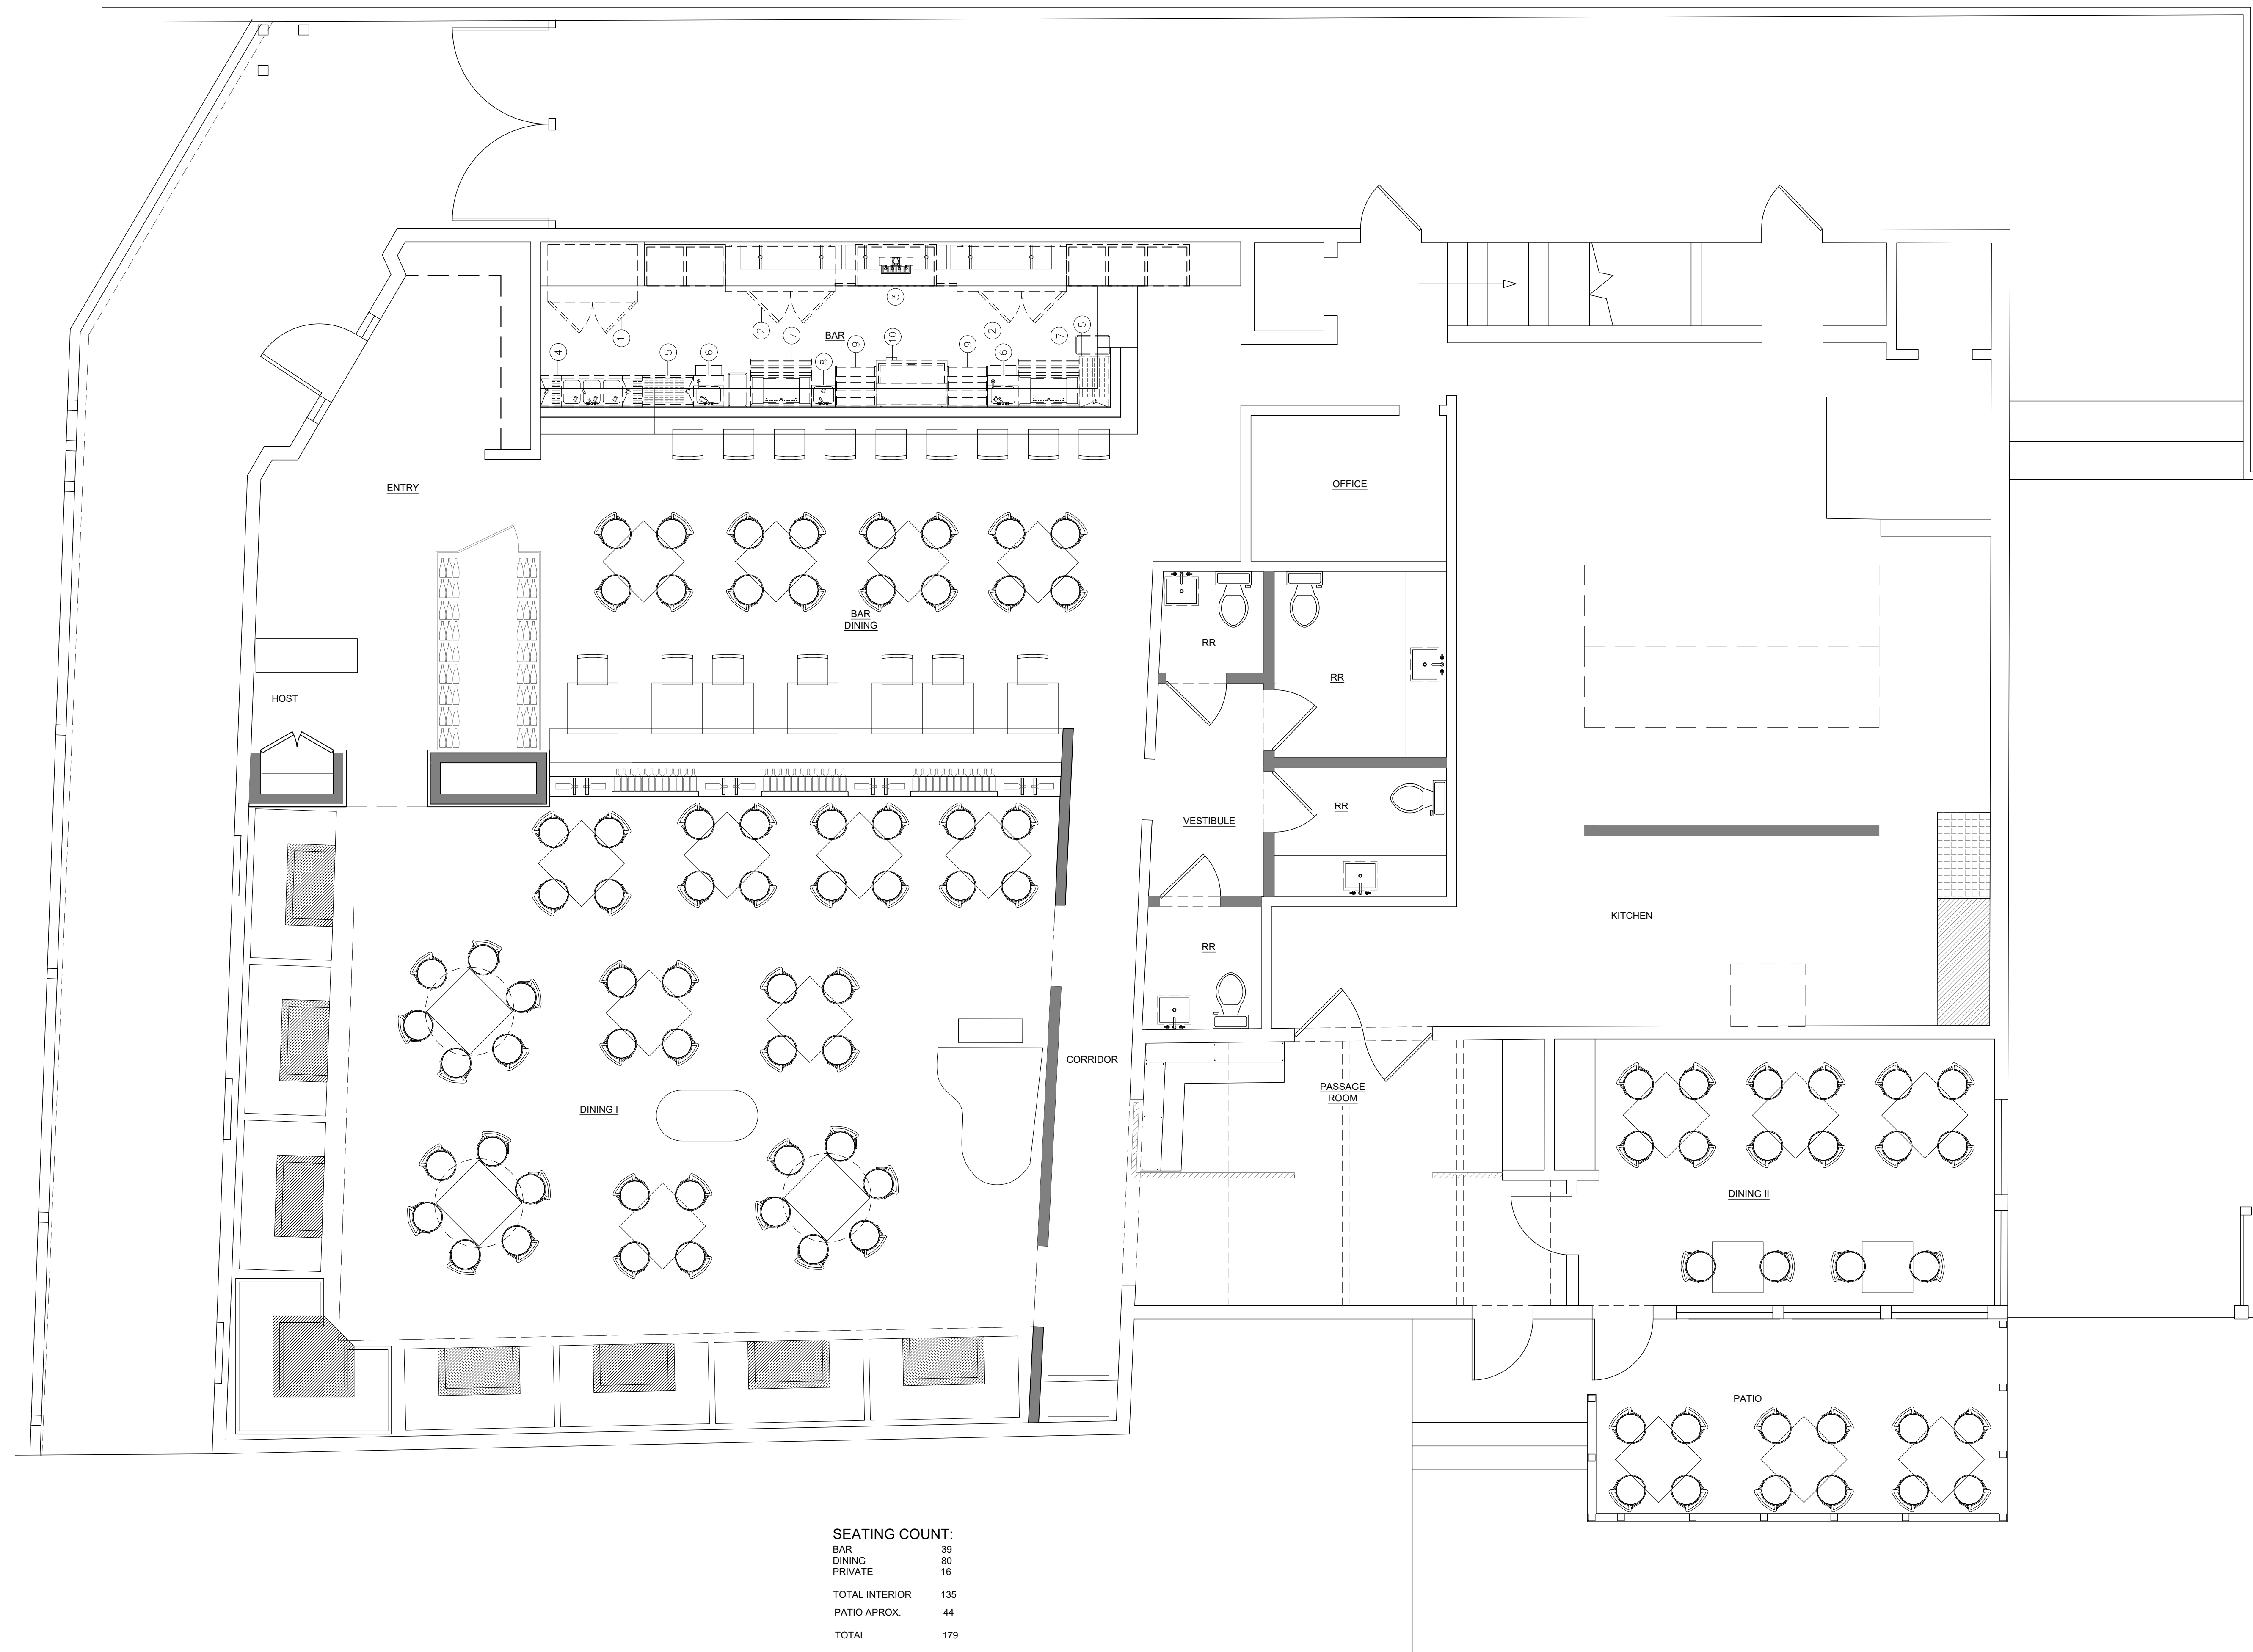

SEATING COUNT:	
BAR	39
DINING	80
PRIVATE	16
TOTAL INTERIOR	
135	
PATIO APROX.	44
TOTAL	
179	



01 FURNITURE PLAN
1/4" = 1'-0"

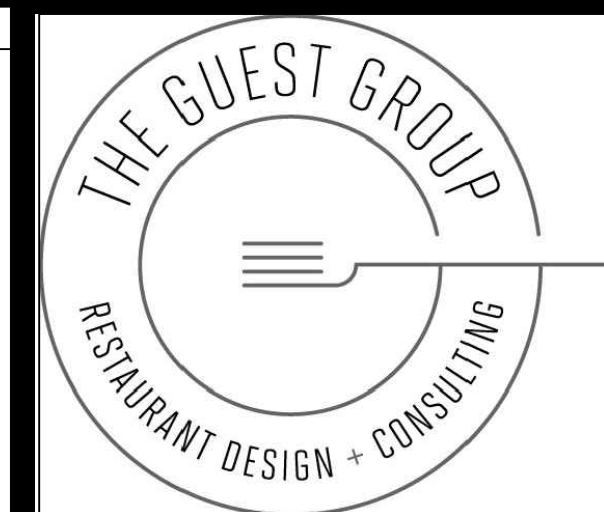

4213 DICKASON ST. #8
DALLAS, TX 75219
theguestgroupdallas.com
ron@theguestgroupdallas.com
(214) 770-3562

The Palace
142 W. Palace Ave.
Santa Fe - NM - 87501

CONSULTANT


REVISIONS

#	DATE


FURNITURE PLAN

ID6.0


DATE: 06.03.2019

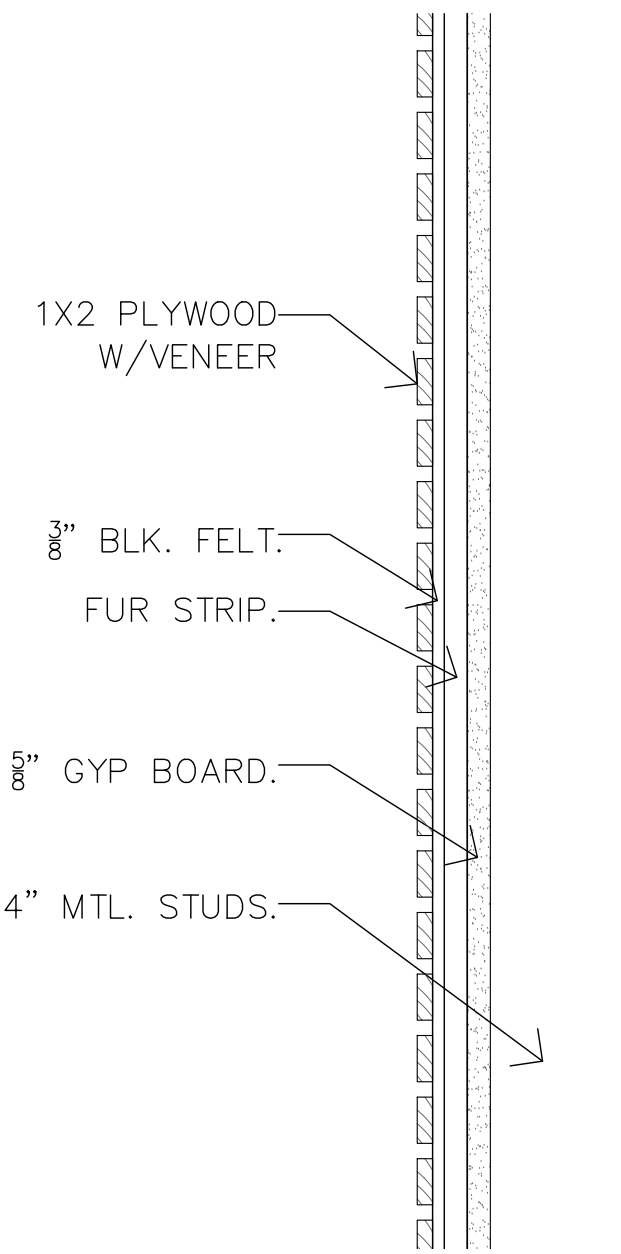


08 SECT. @ ACOUNSTIC PANEL
1-1/2" = 1'-0"

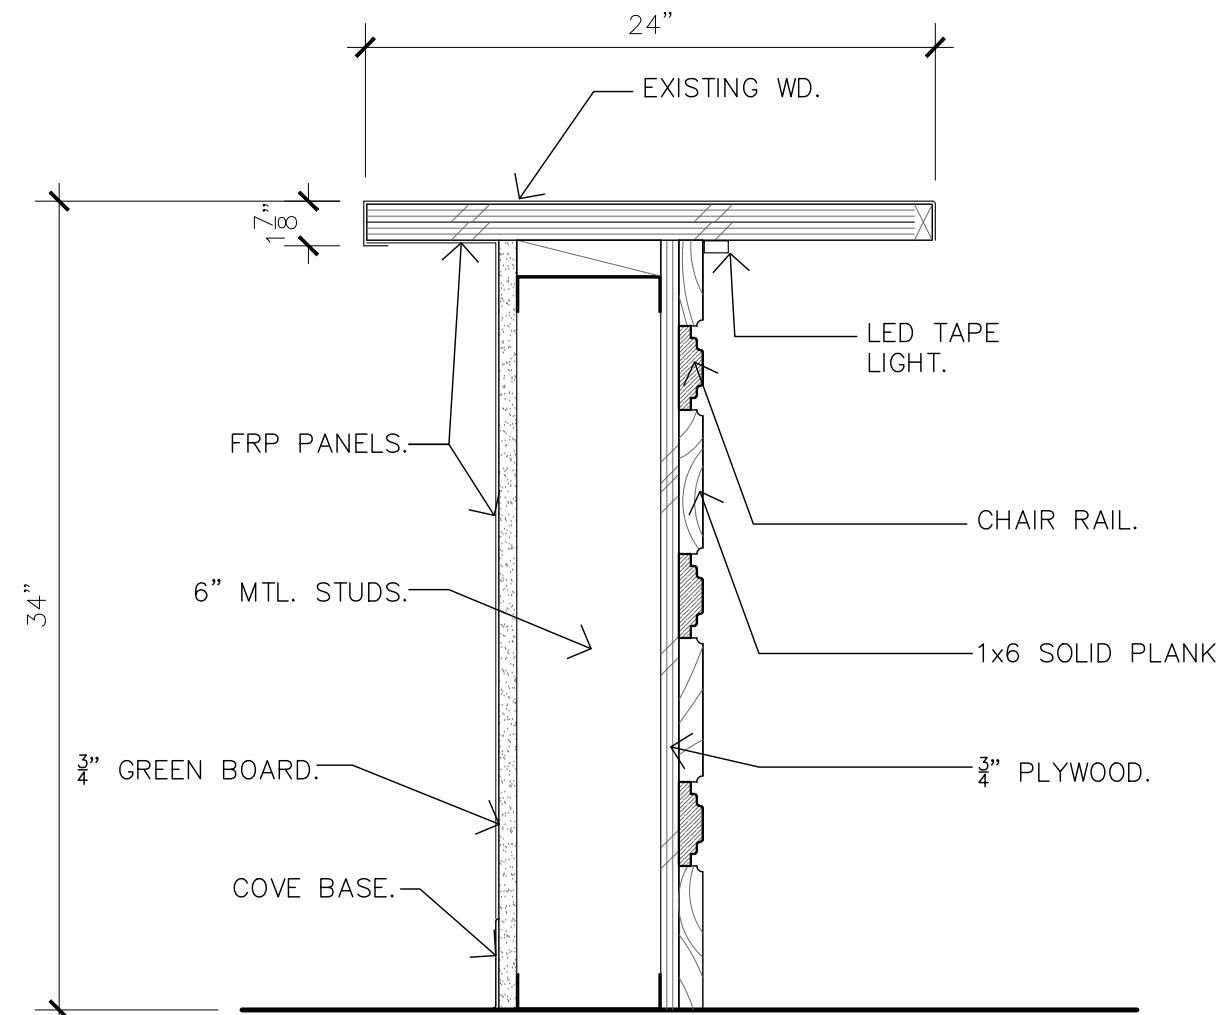


07 SECT. @ ADA COUNTER
1-1/2" = 1'-0"

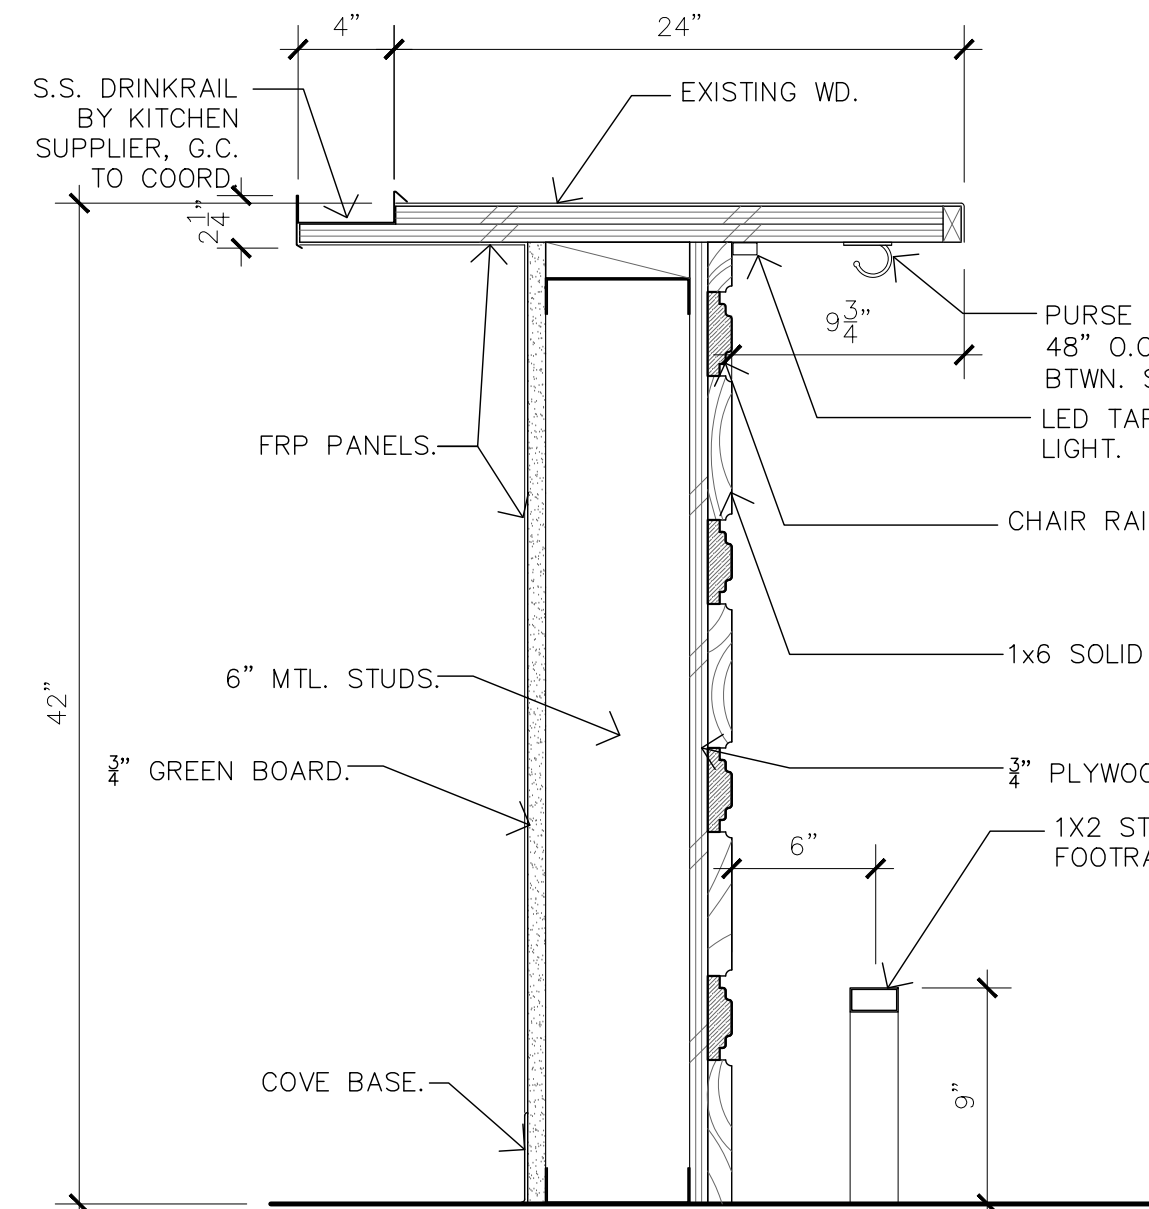


06 SECT. @ BAR COUNTER
1-1/2" = 1'-0"

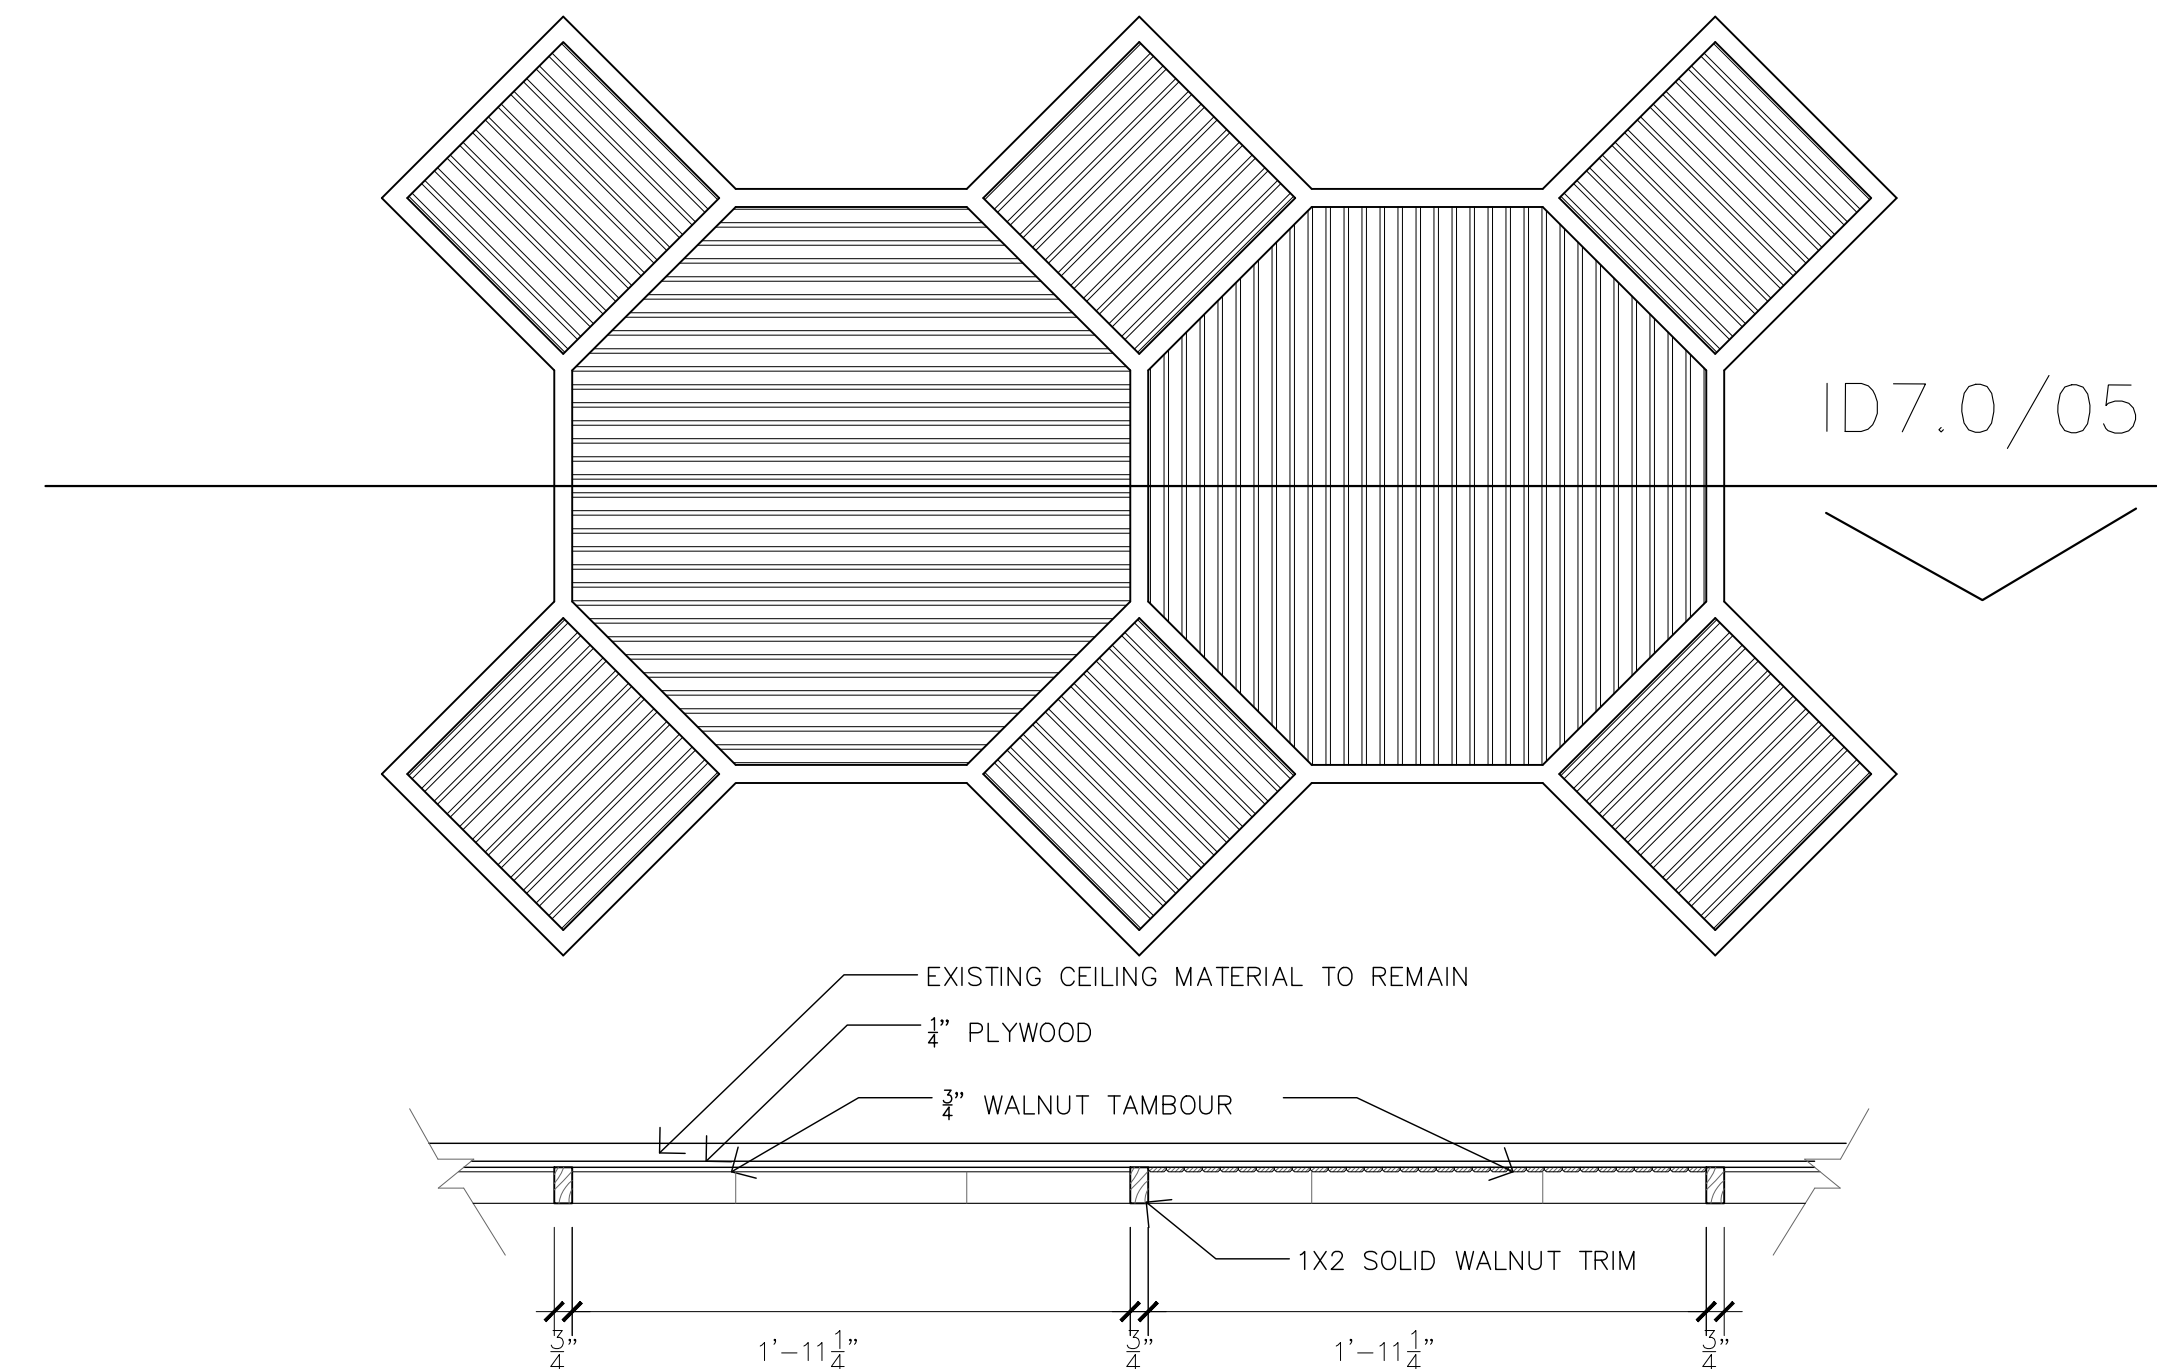


05 SECT. @ ENTRY / BAR CEILING
1-1/2" = 1'-0"

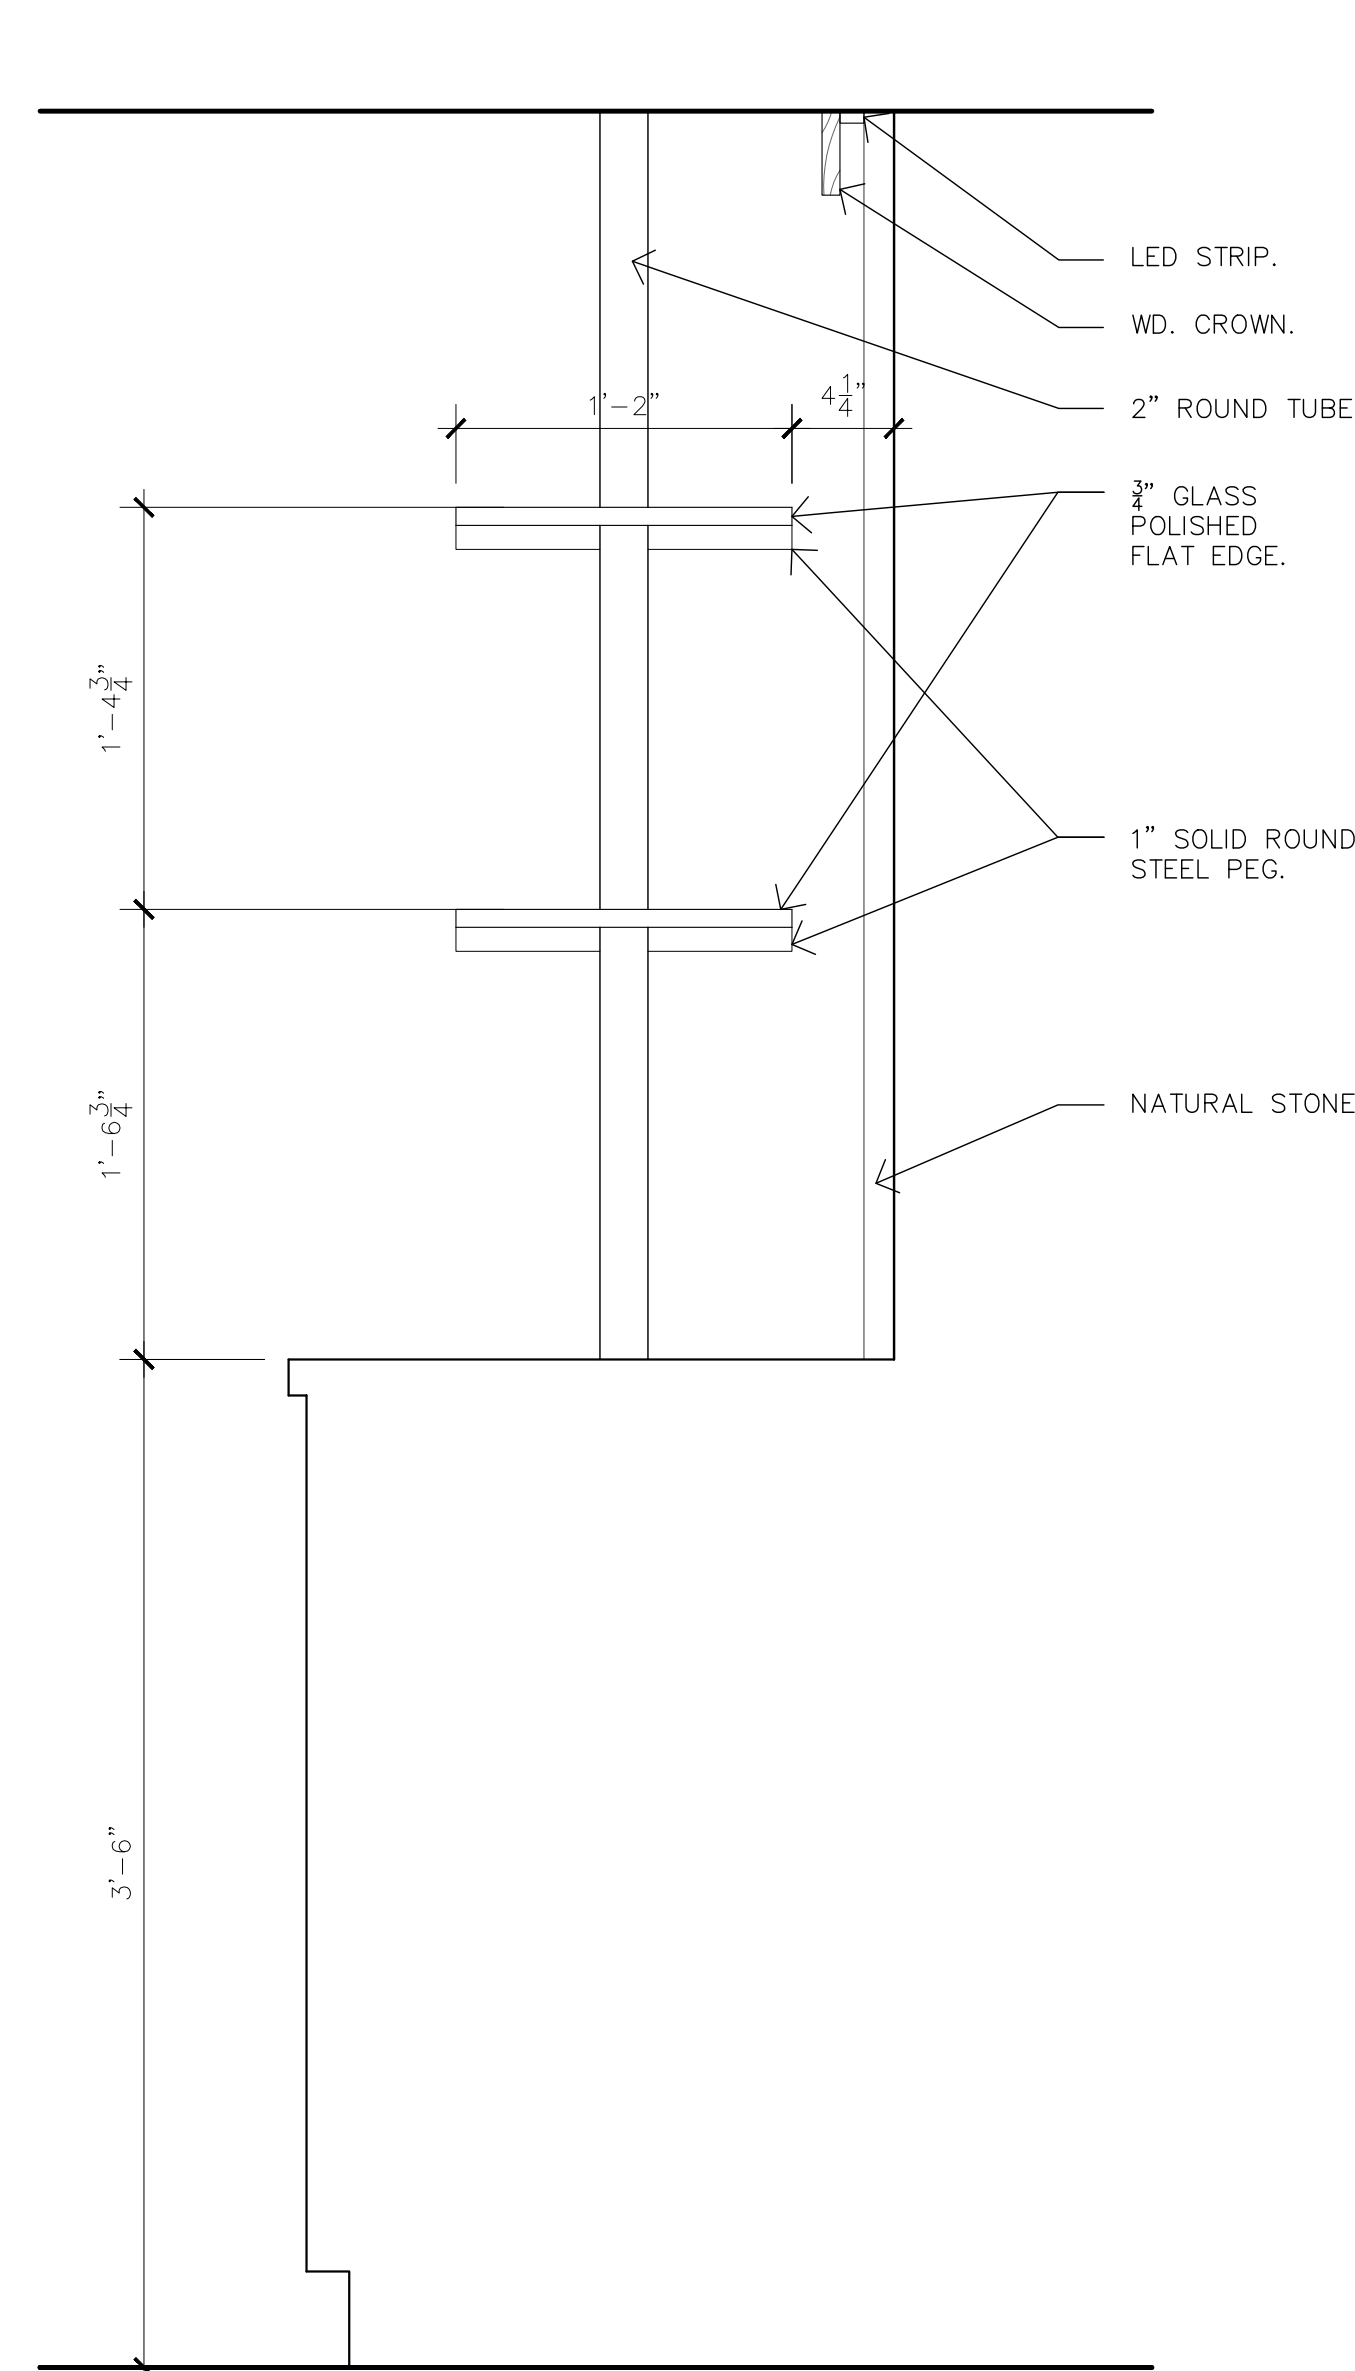


04 SECT. @ BACK BAR
1-1/2" = 1'-0"

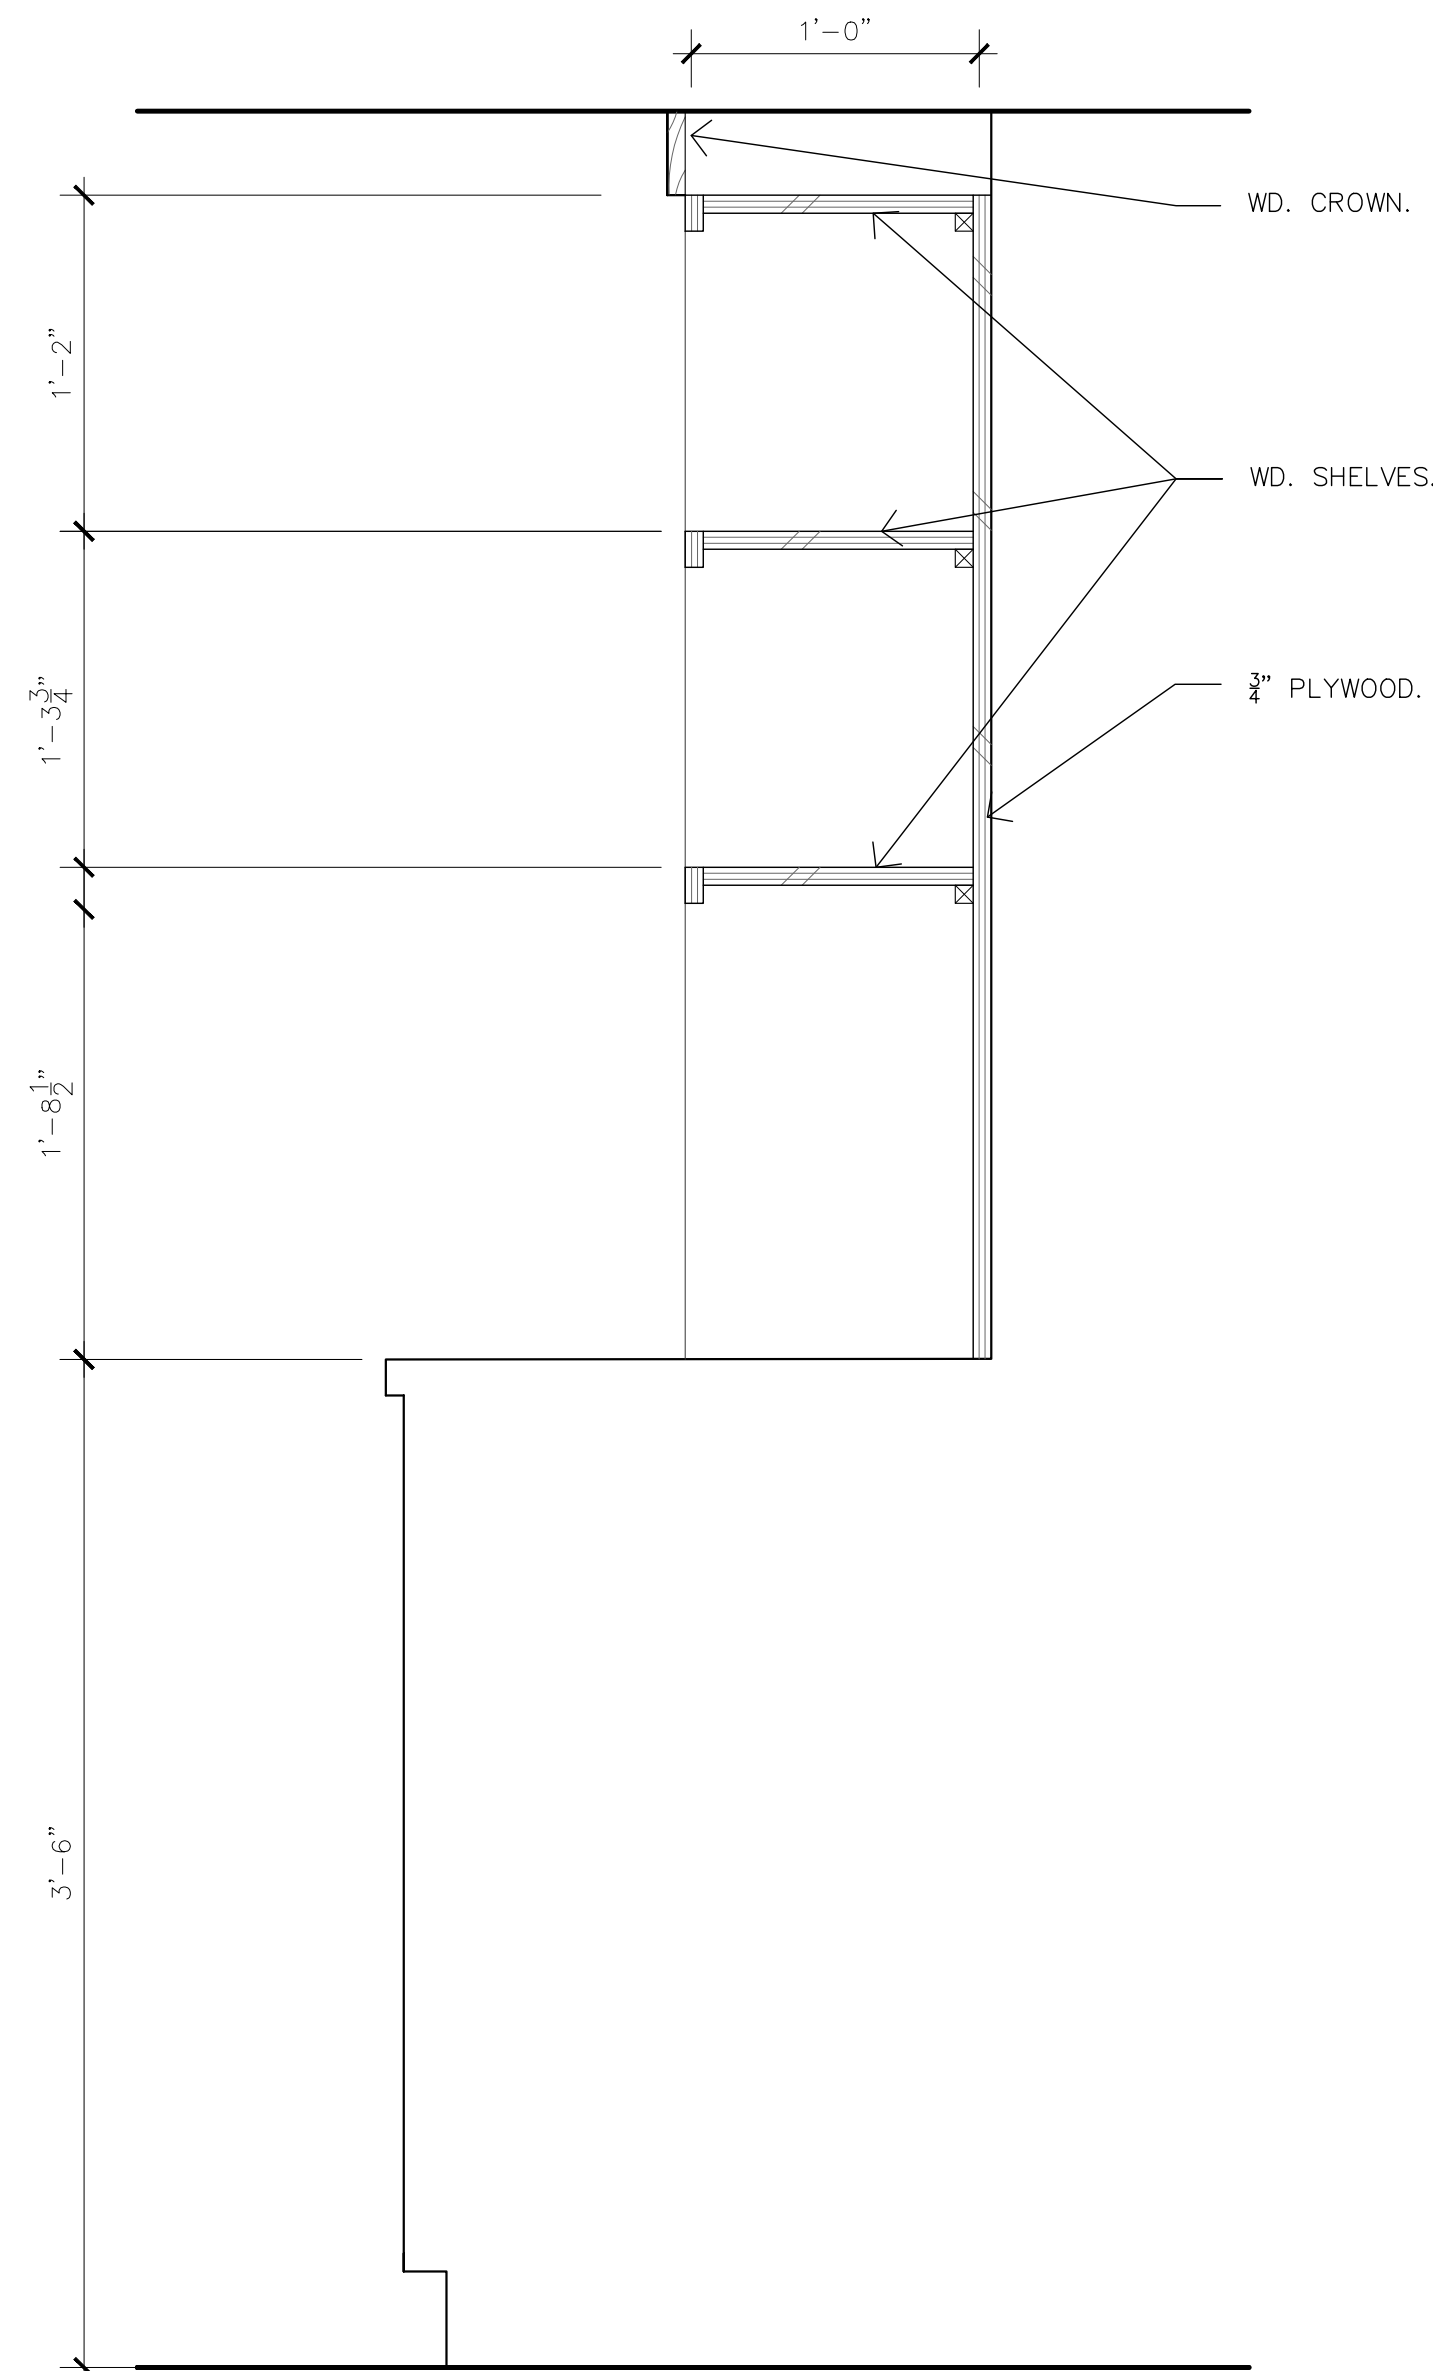

03 SECT. @ BAR WAIT STATION
1-1/2" = 1'-0"

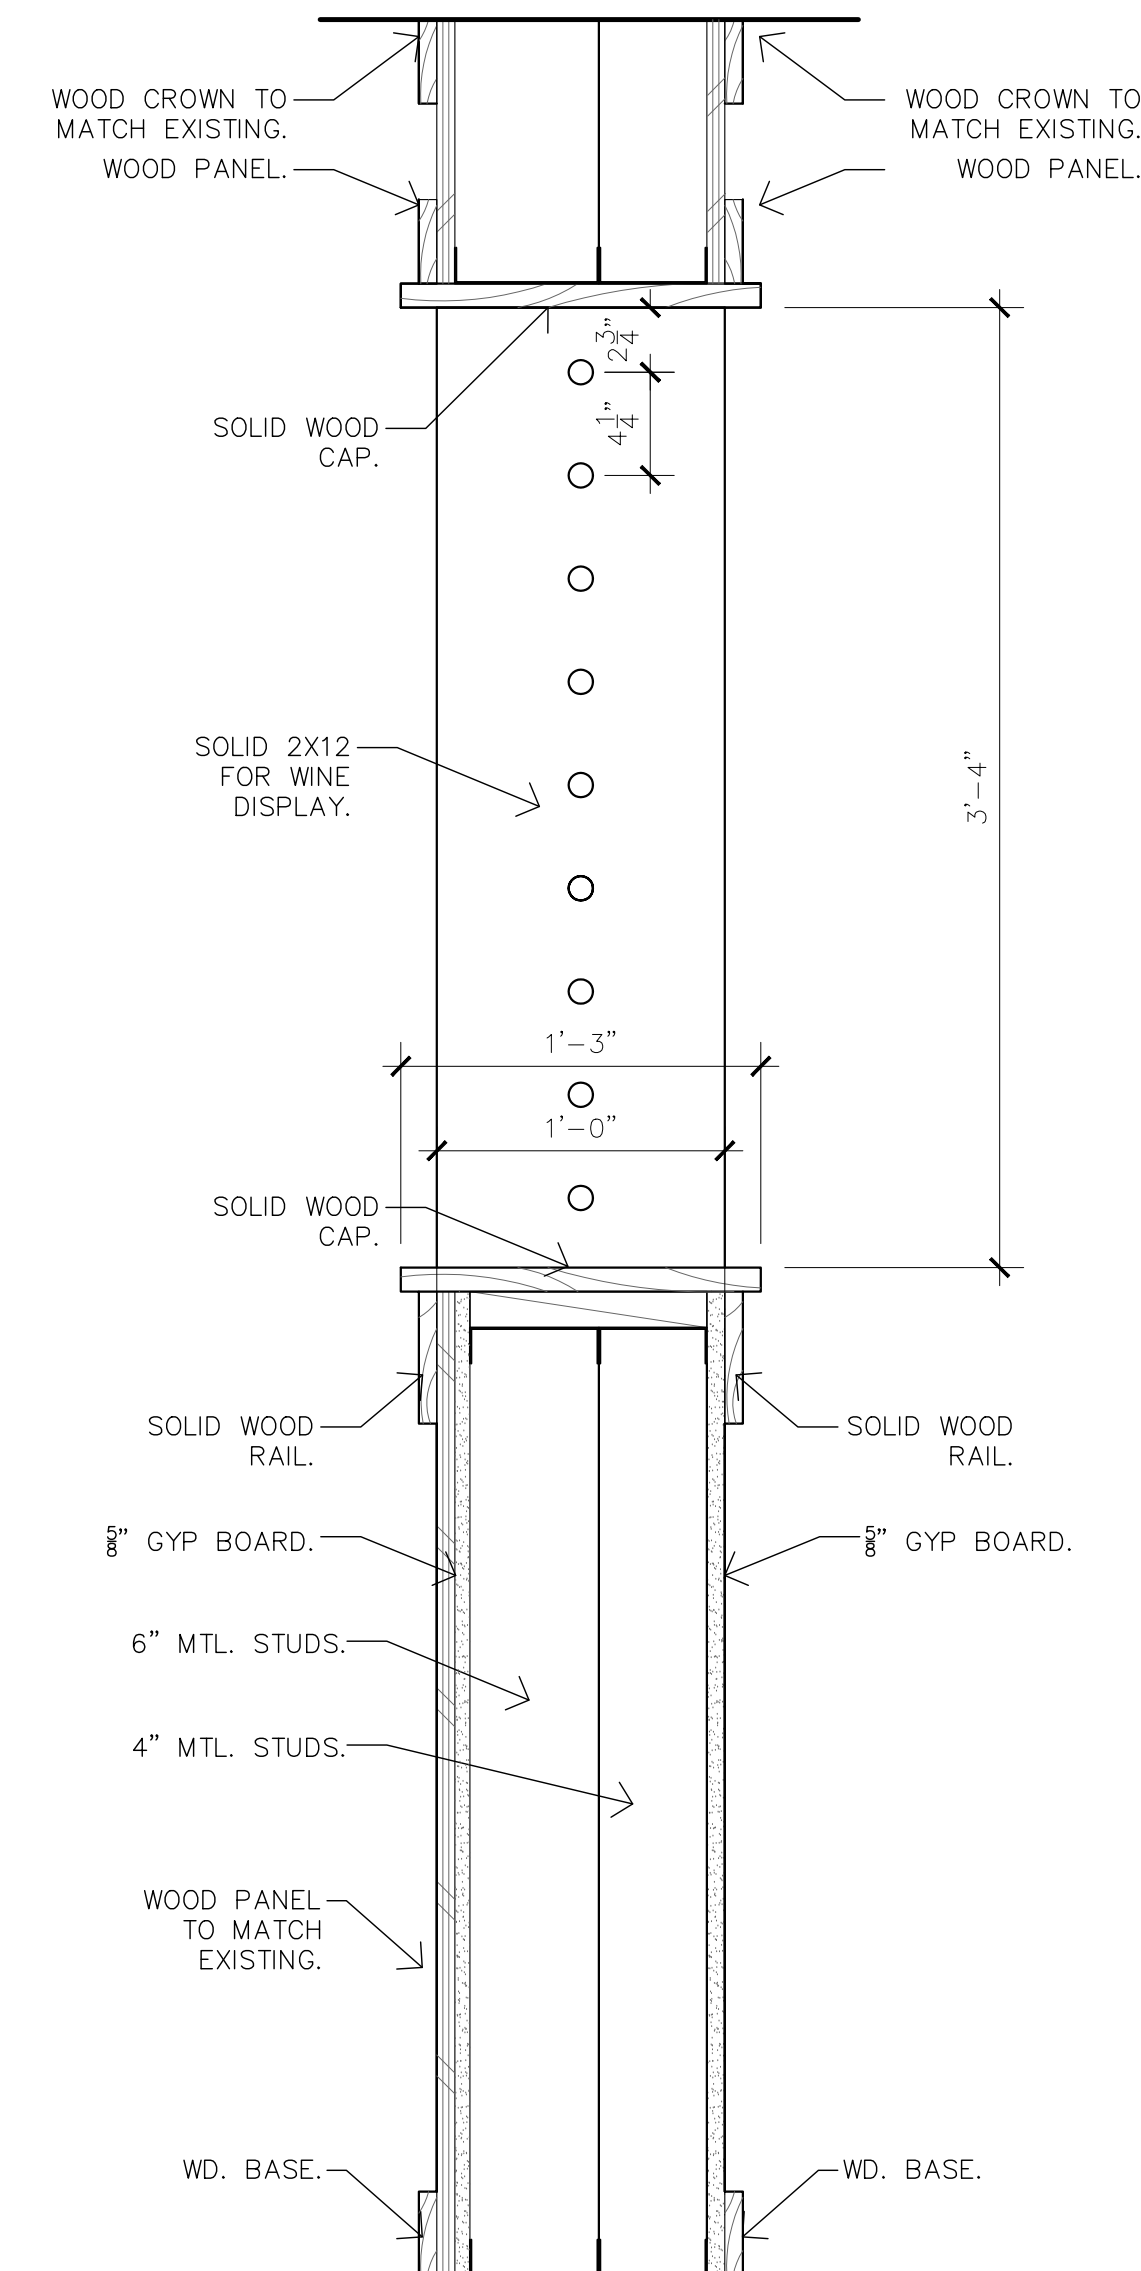

02 SECT. @ PARTITION
1-1/2" = 1'-0"

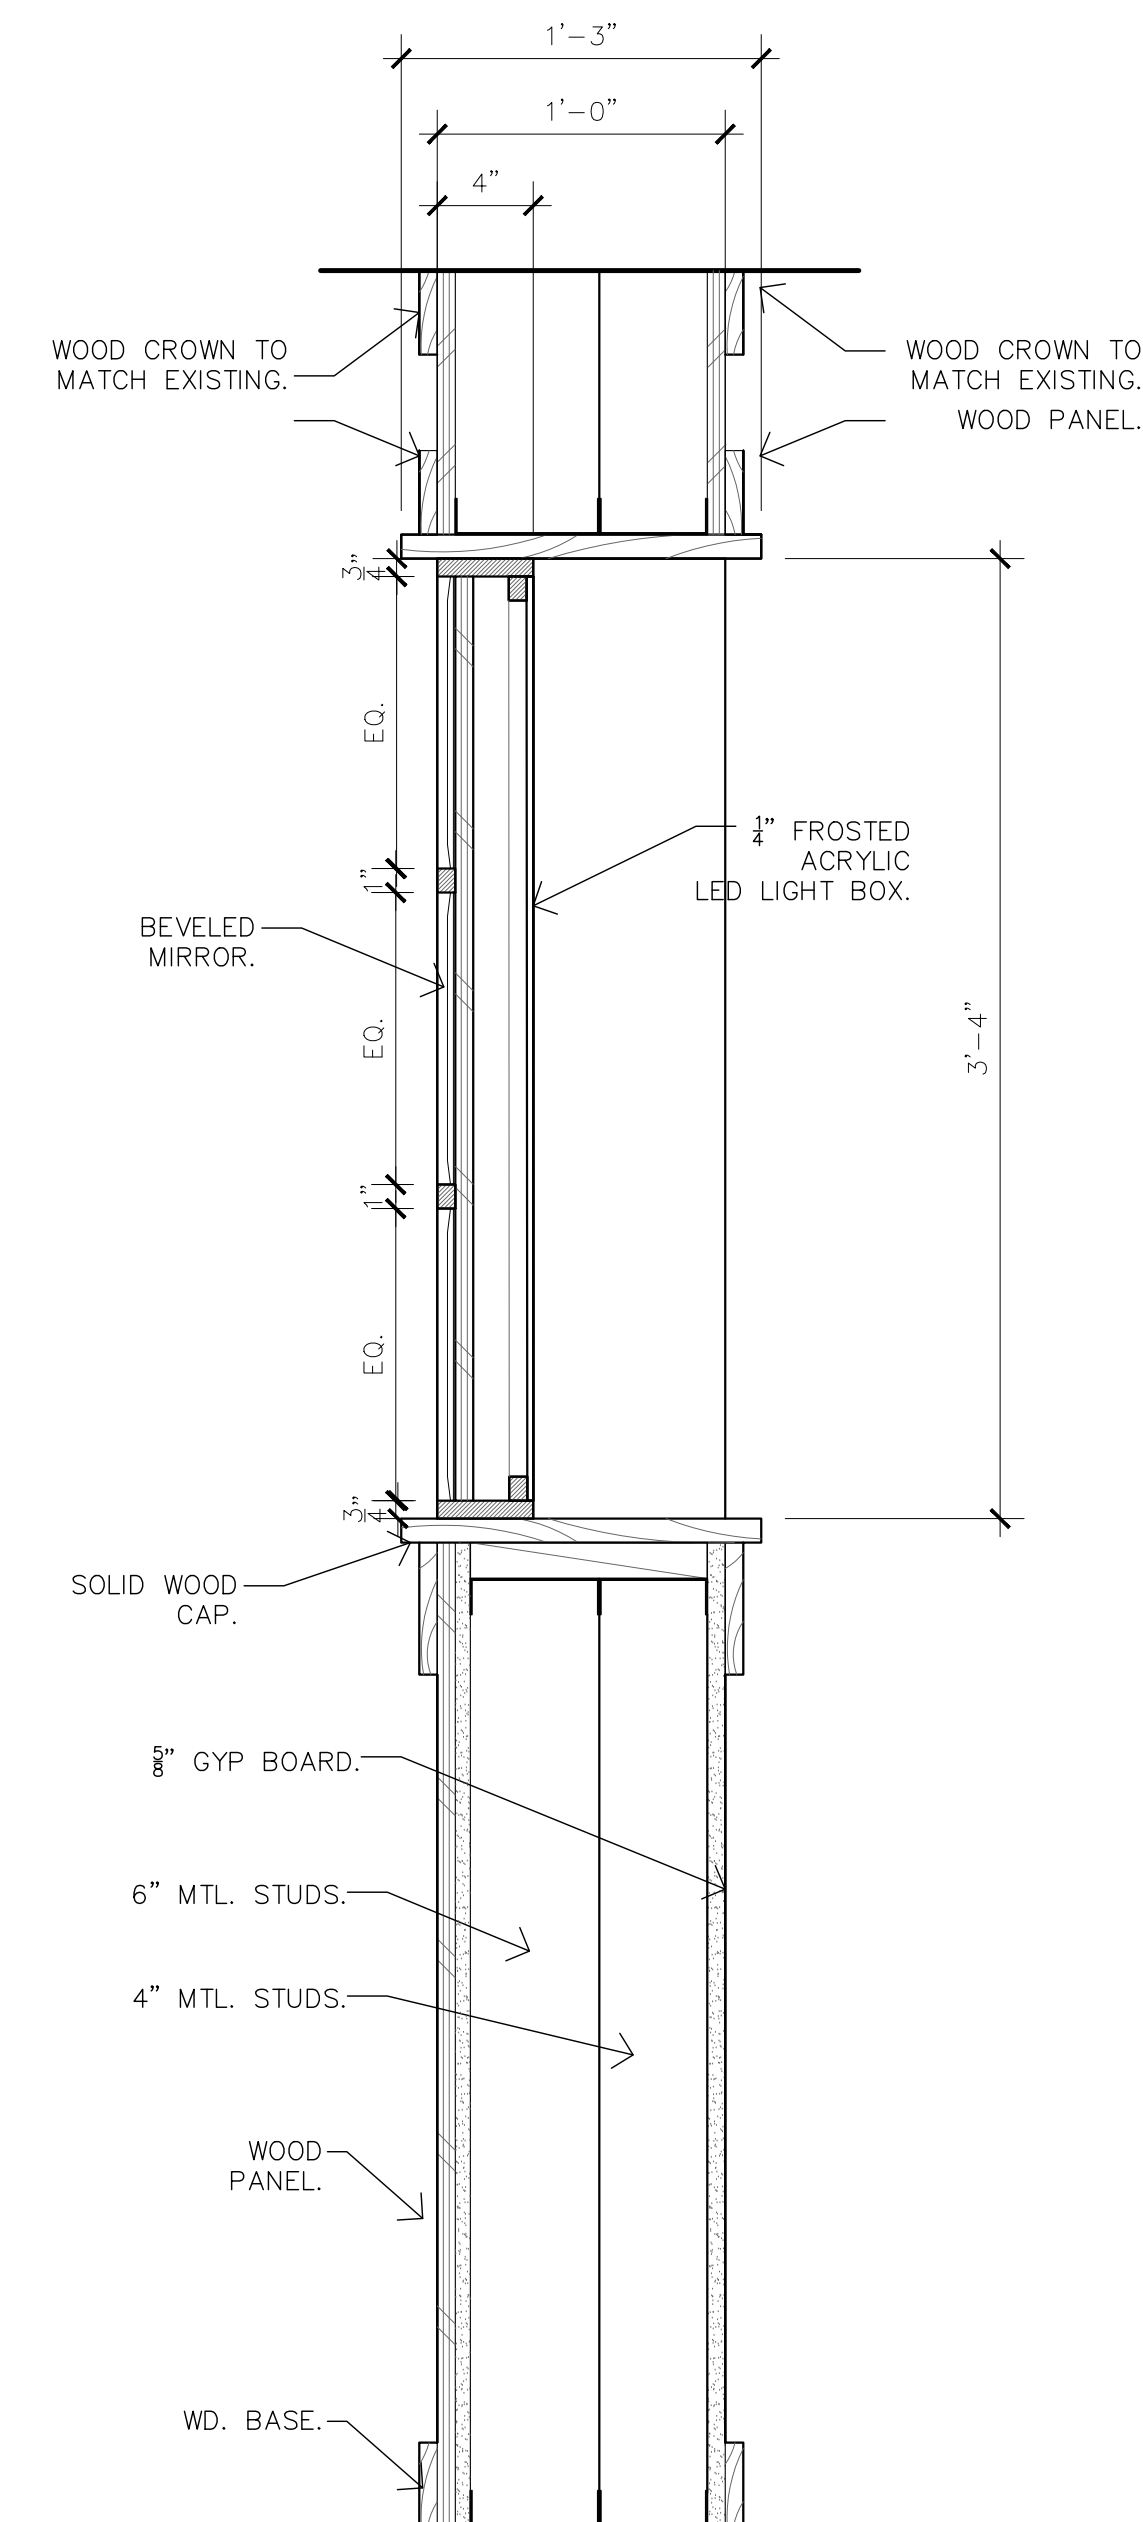

01 SECT. @ PARTITION W/ LIGHT BOX
1-1/2" = 1'-0"

REVISIONS	
#	DATE



4213 DICKASON ST. #8
DALLAS, TX 75219
theguestgroupdallas.com
ron@theguestgroupdallas.com
(214) 770-3562

The Palace
142 W. Palace Ave.
Santa Fe - NM - 87501

CONSTULTANT


REVISIONS

#	DATE


INTERIOR
SECTIONS

ID7.1


DATE: 06-03-19

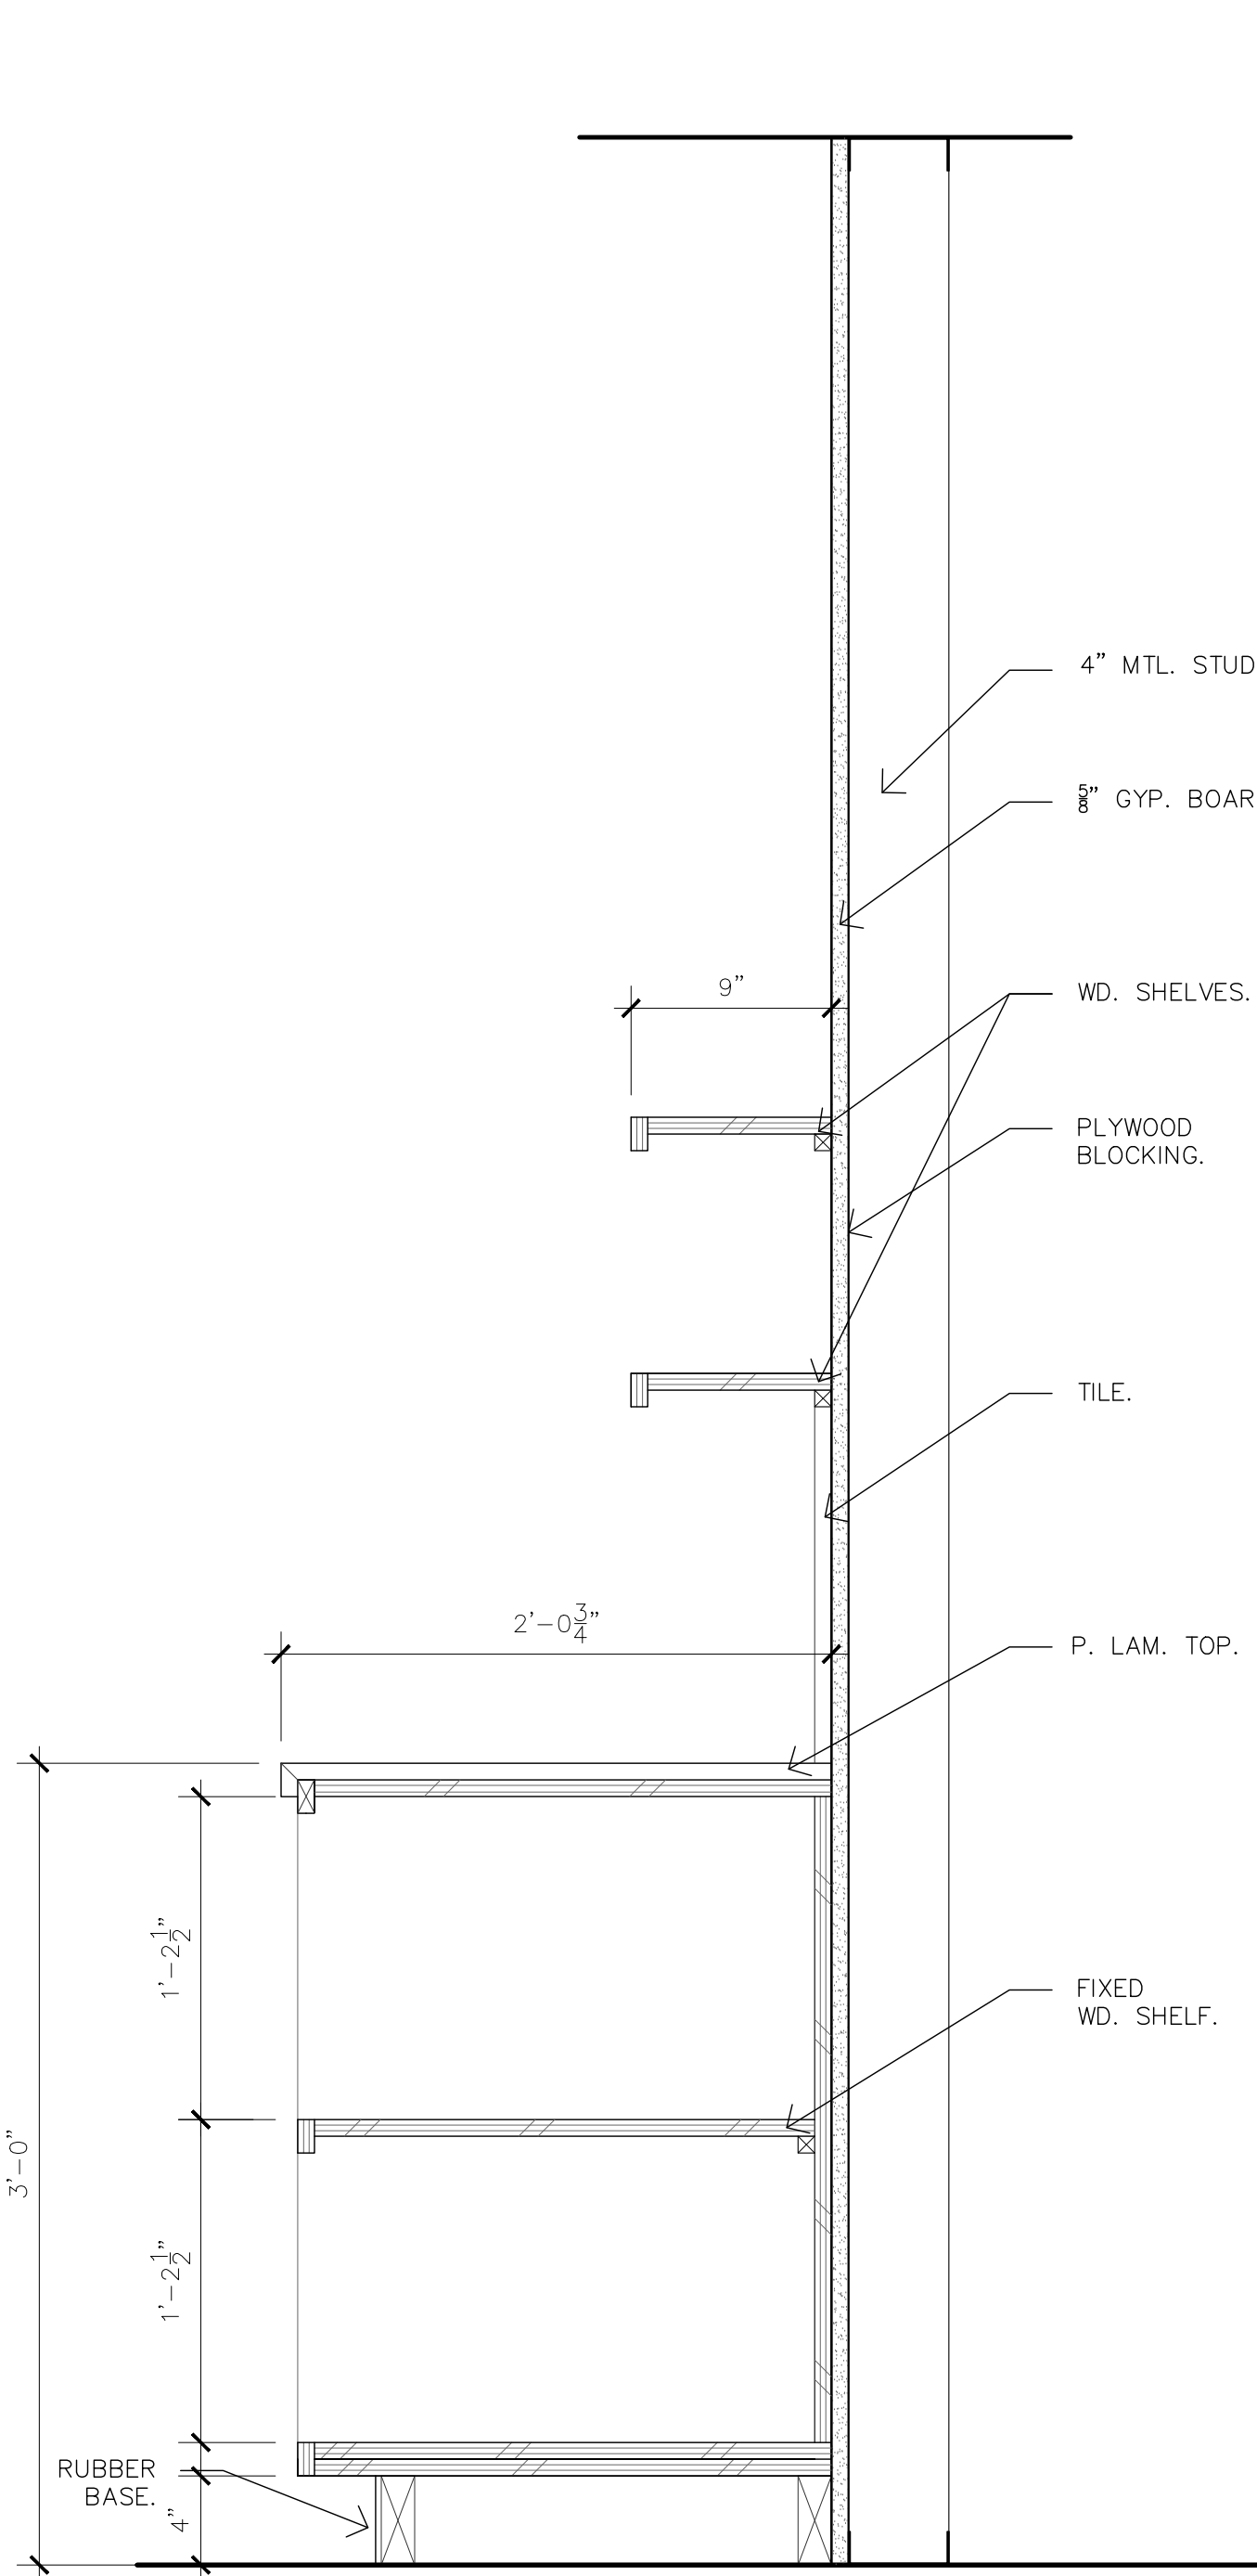


12 SECT. @ PASSAGE ROOM EAST
1-1/2" = 1'-0"

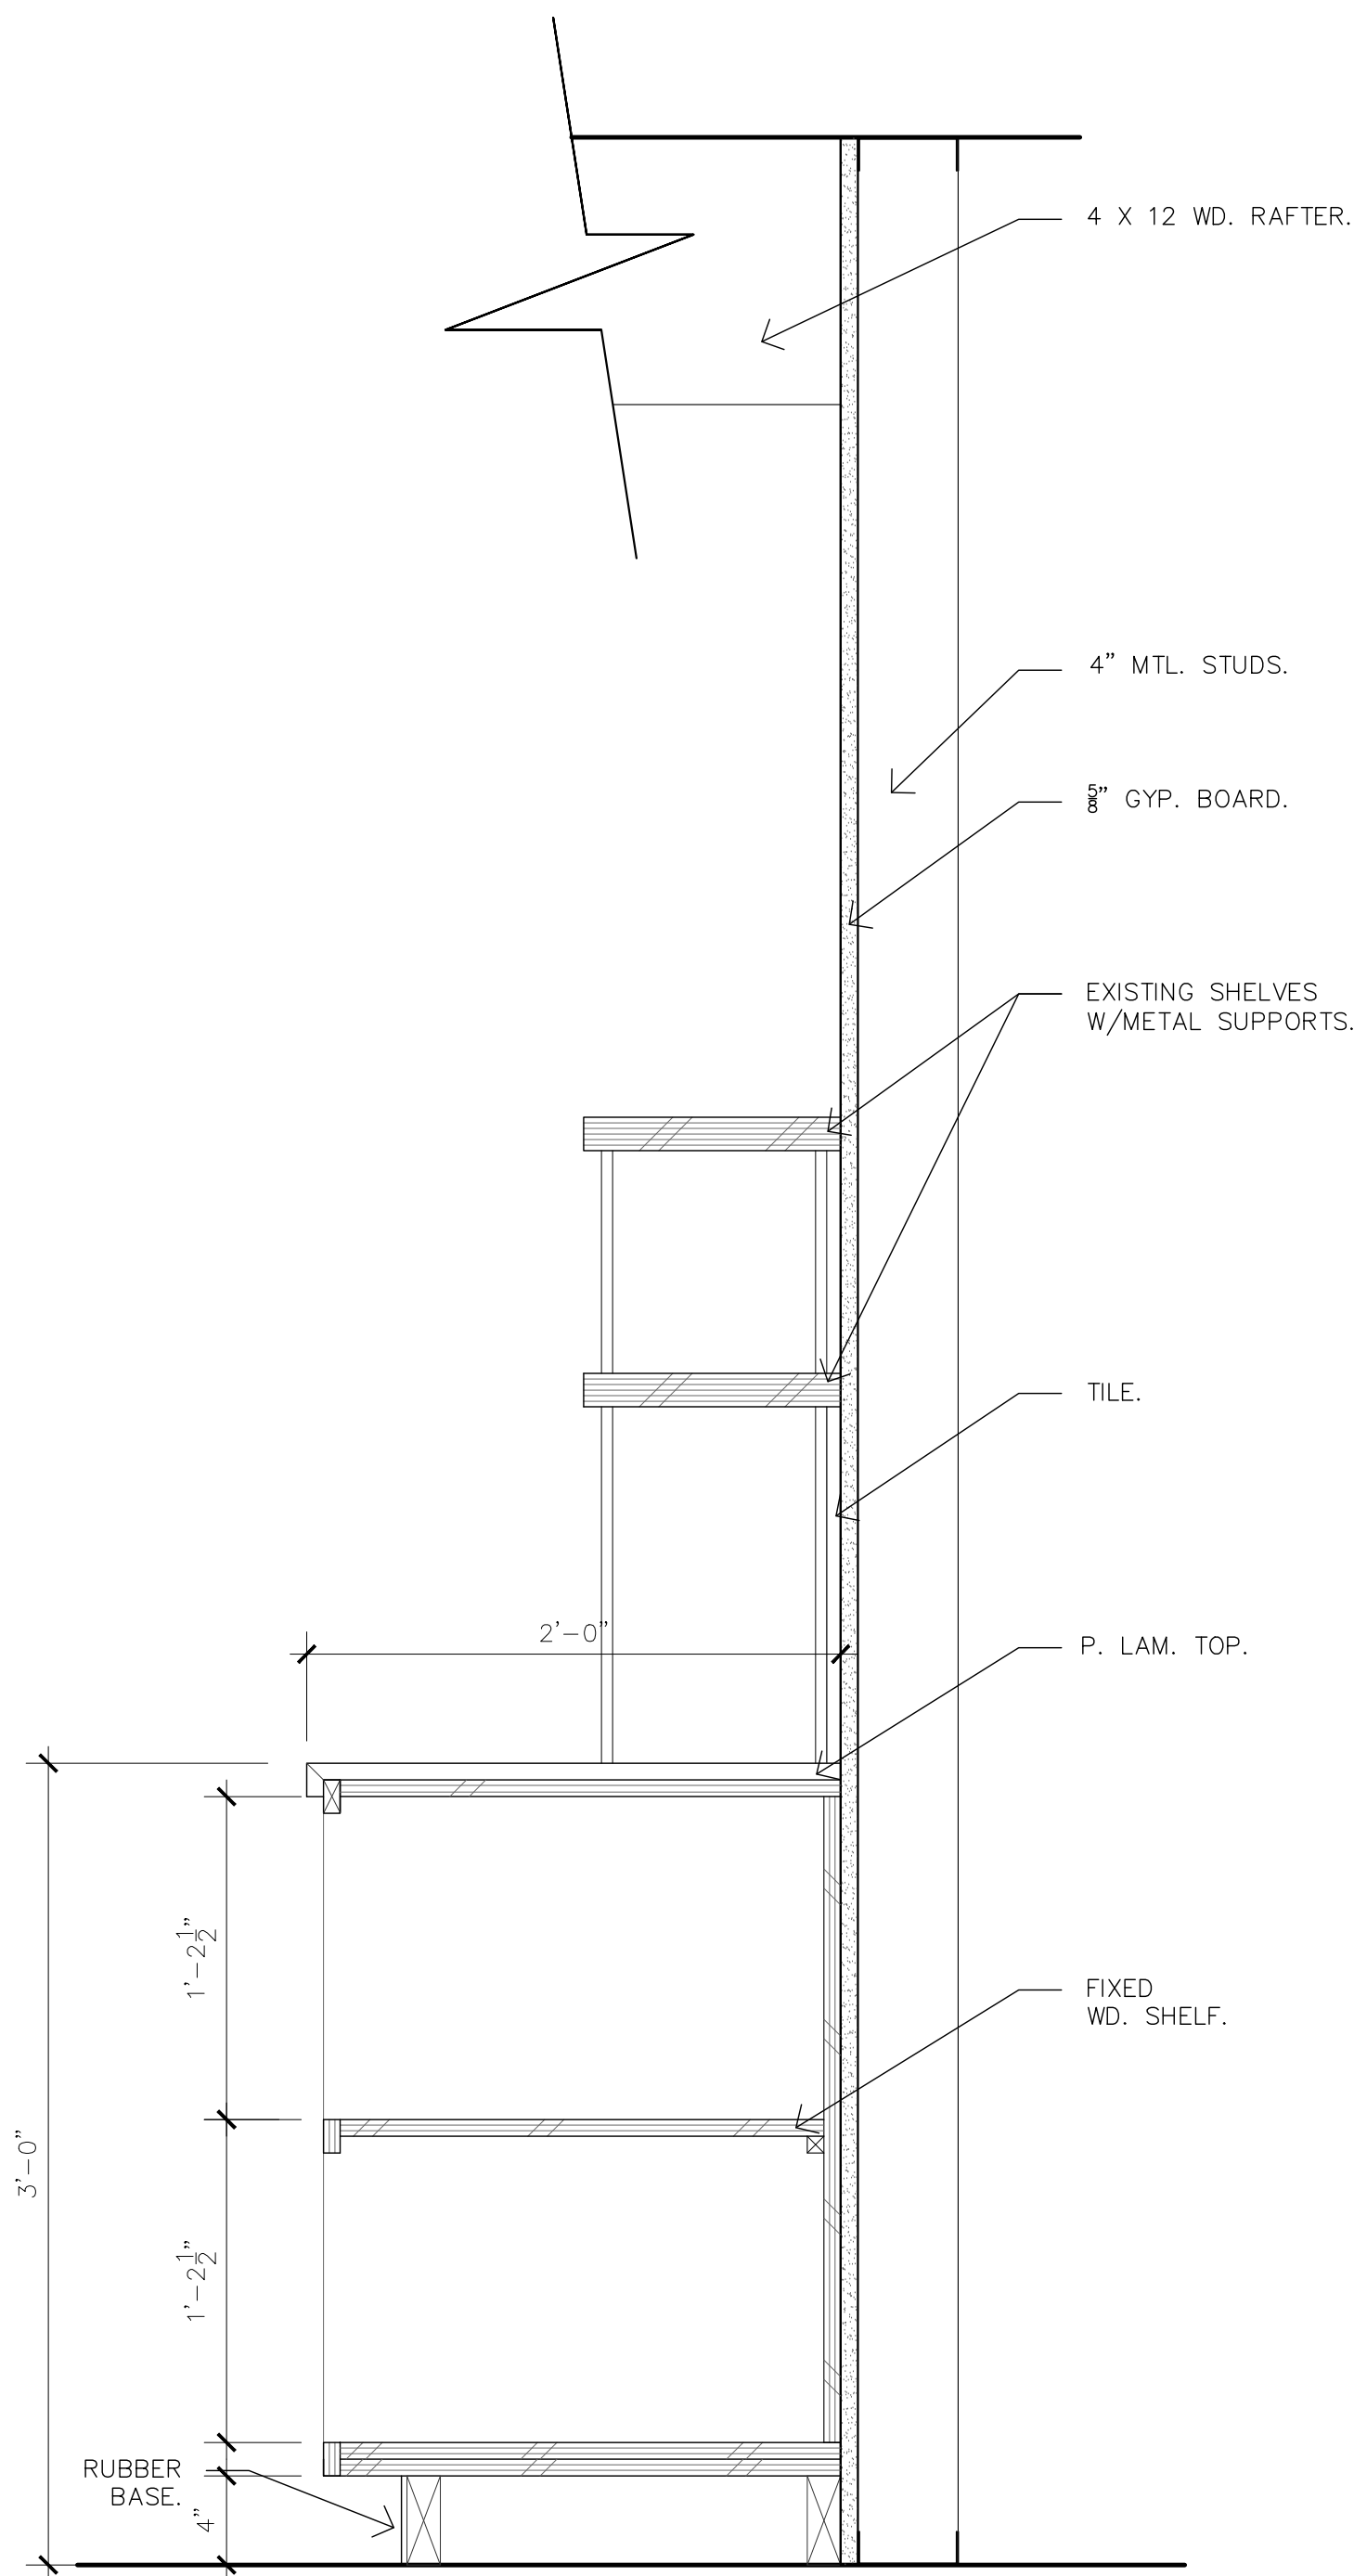

11 SECT. @ PASSAGE ROOM WEST
1-1/2" = 1'-0"

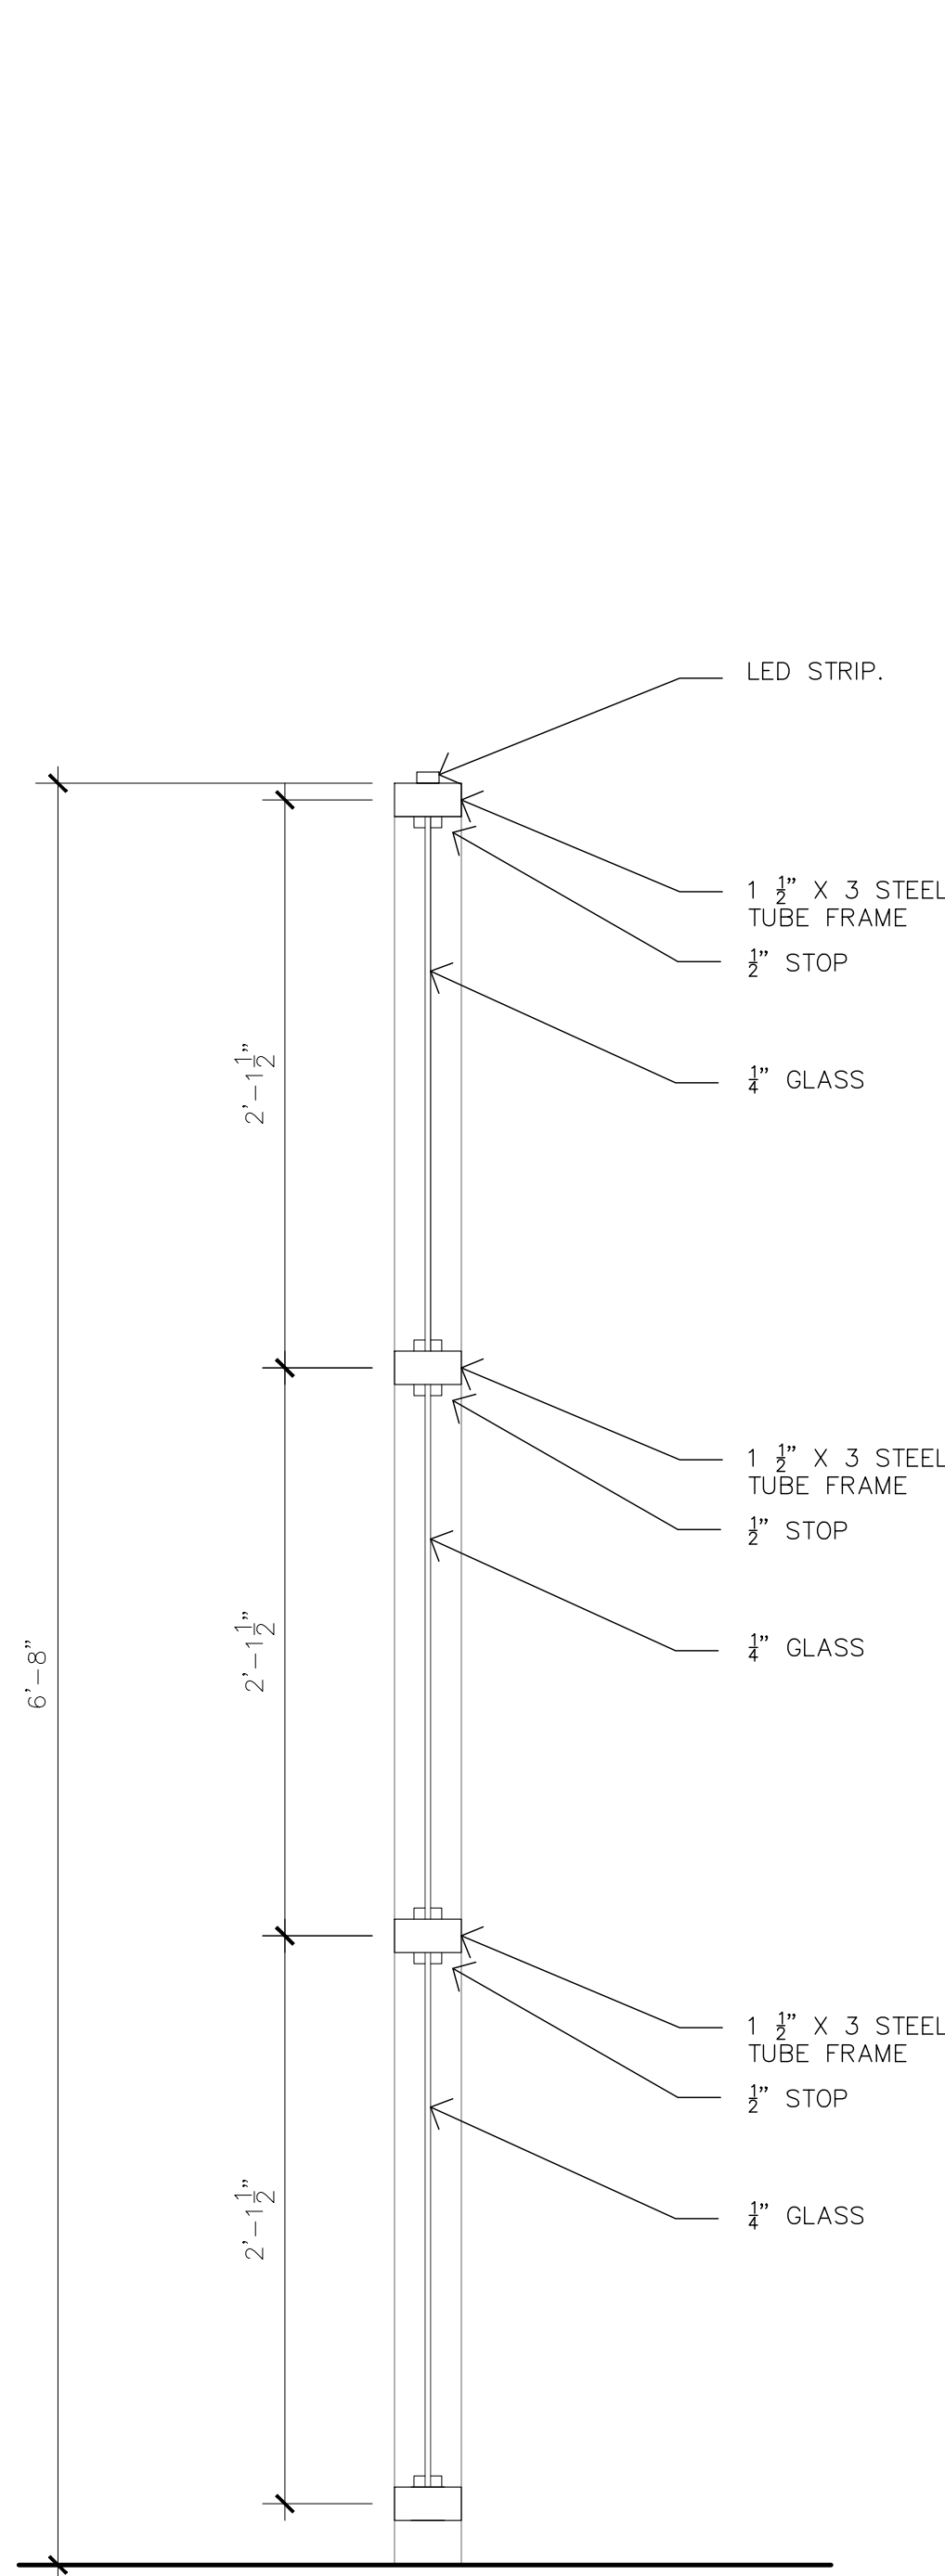


10 SECT. @ STEEL & GLASS PARTITION
1-1/2" = 1'-0"

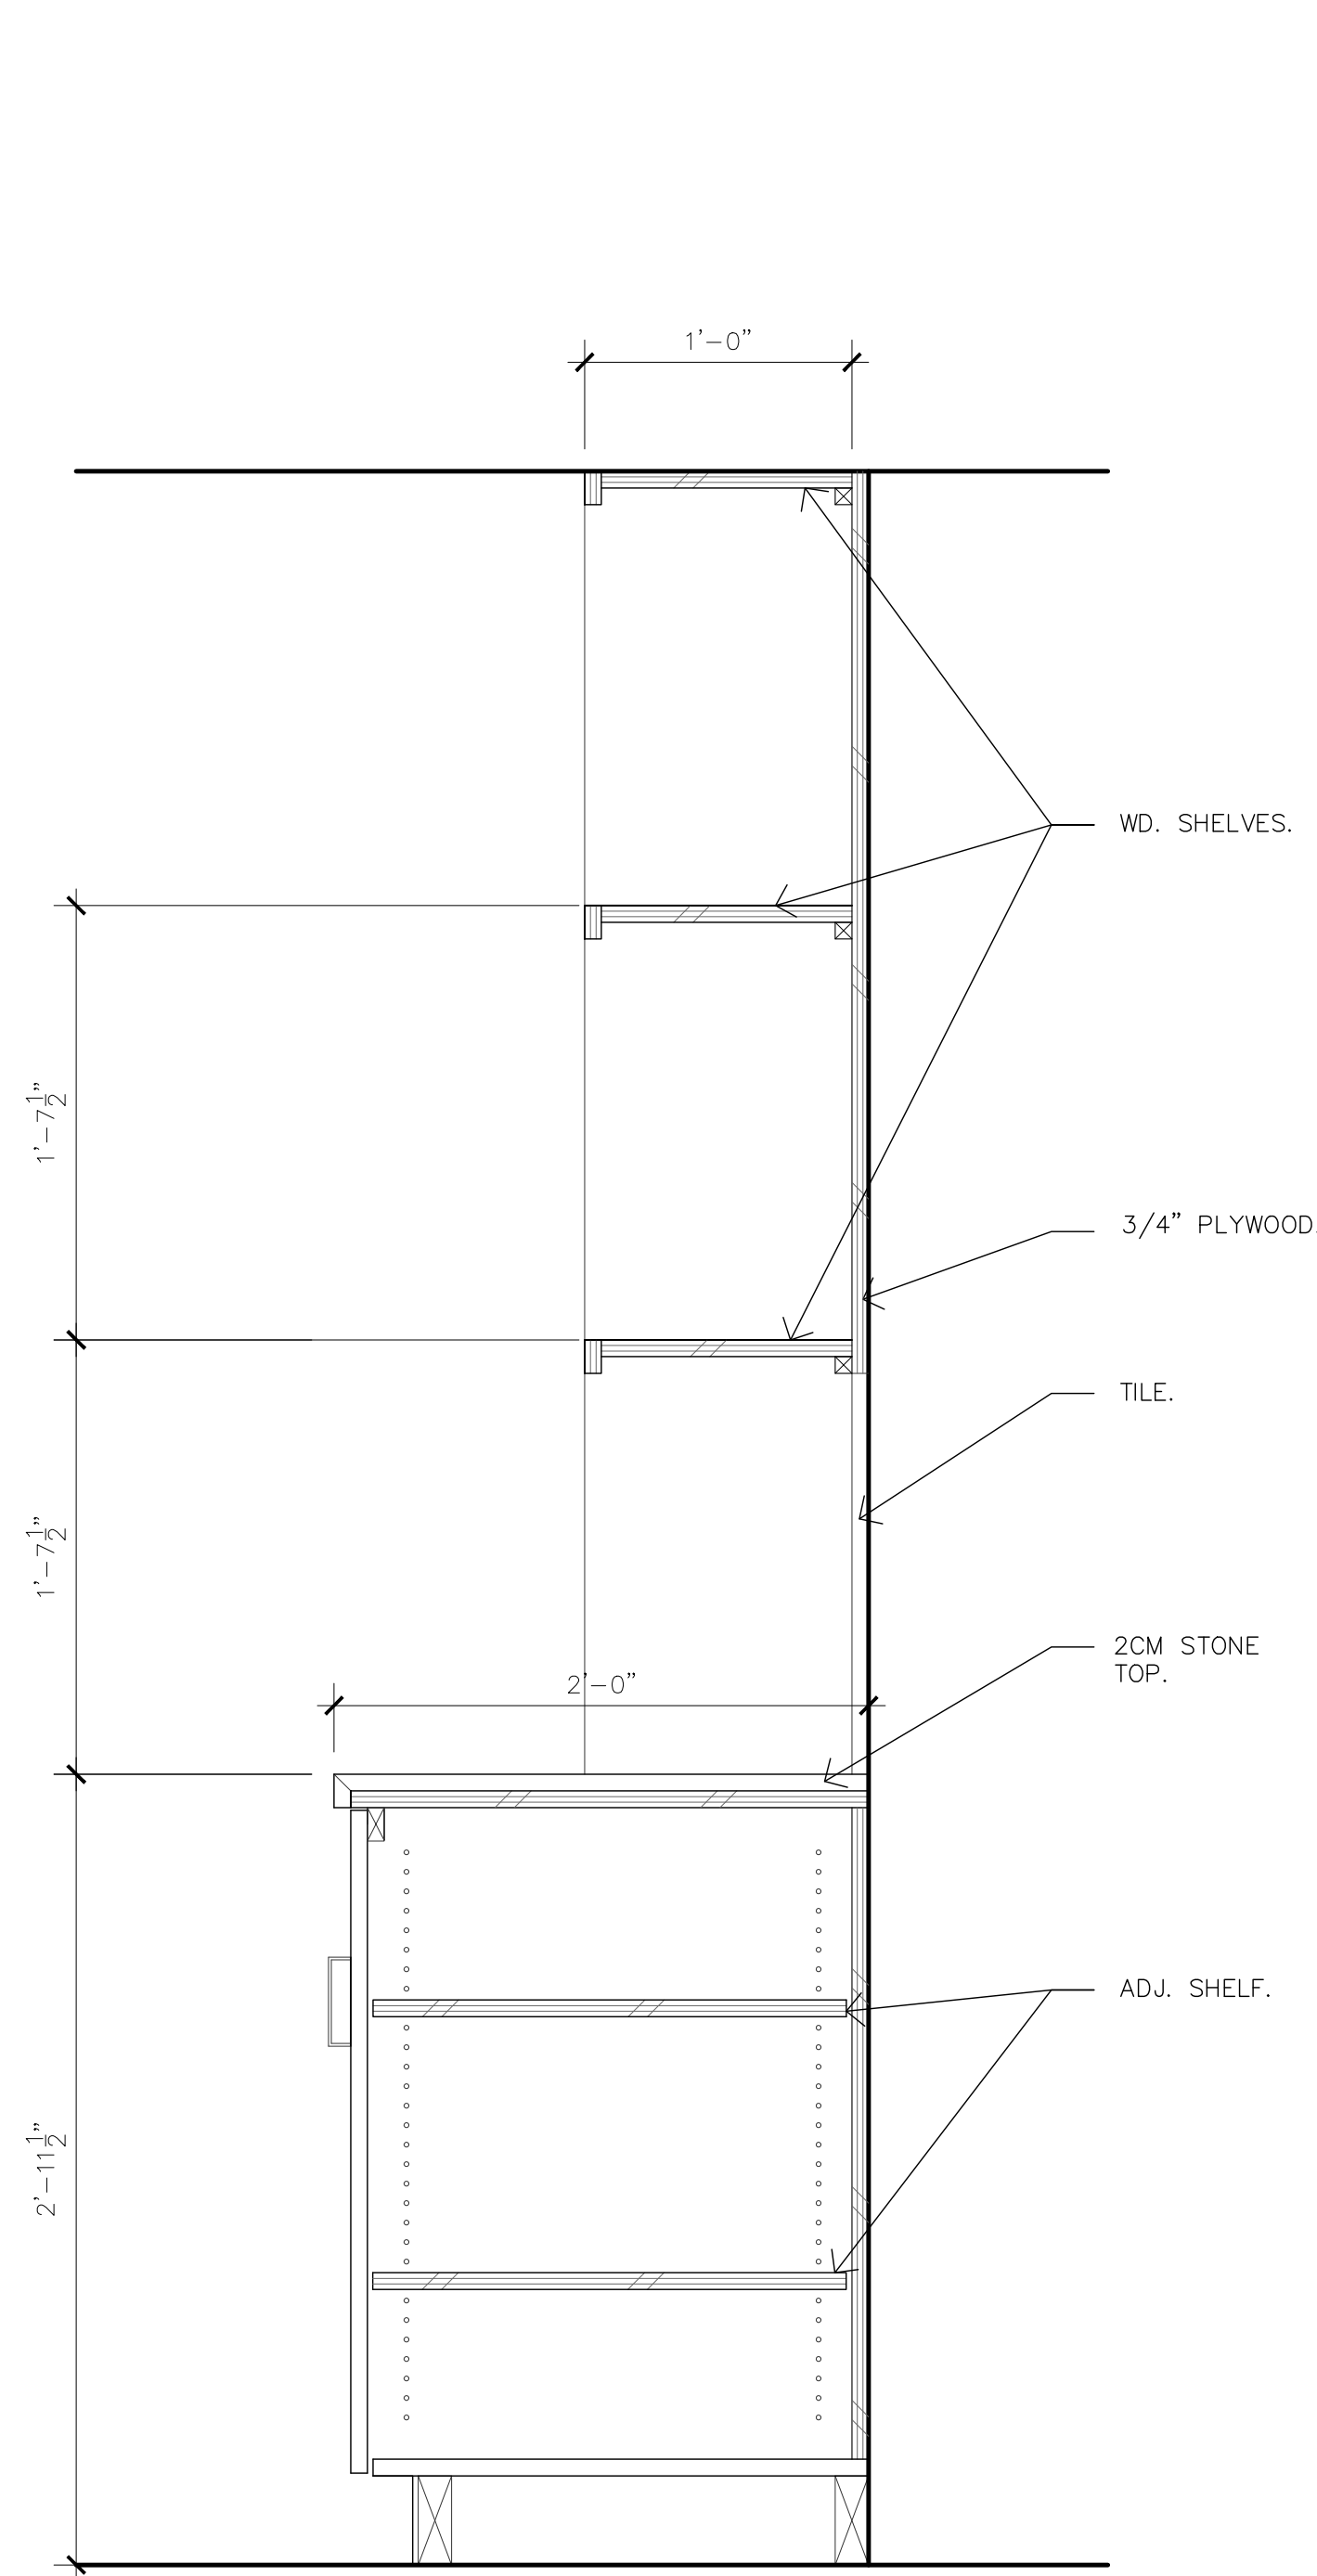


09 SECT. @ DINING I WAIT STATION
1-1/2" = 1'-0"

REVISIONS


#	DATE

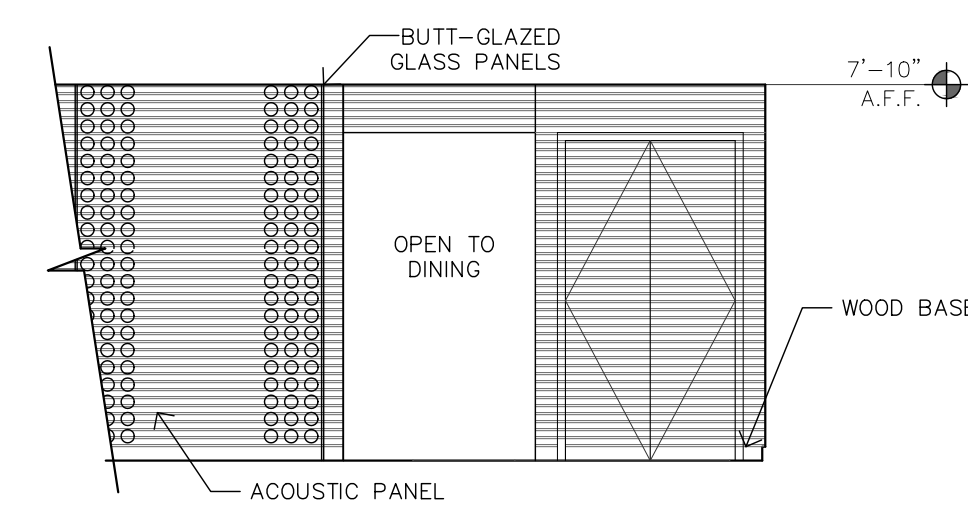


15 ENTRY - WEST
1/4" = 1'-0"

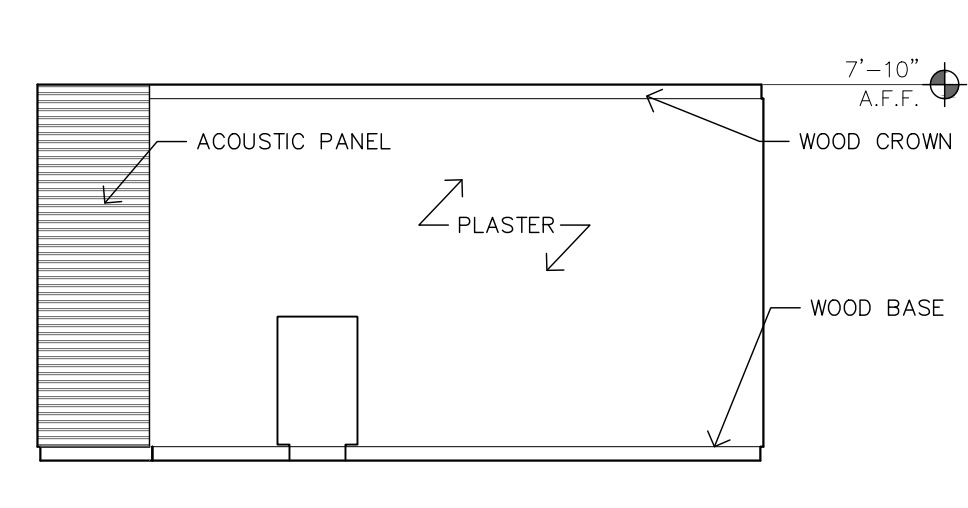


14 ENTRY - NORTH
1/4" = 1'-0"

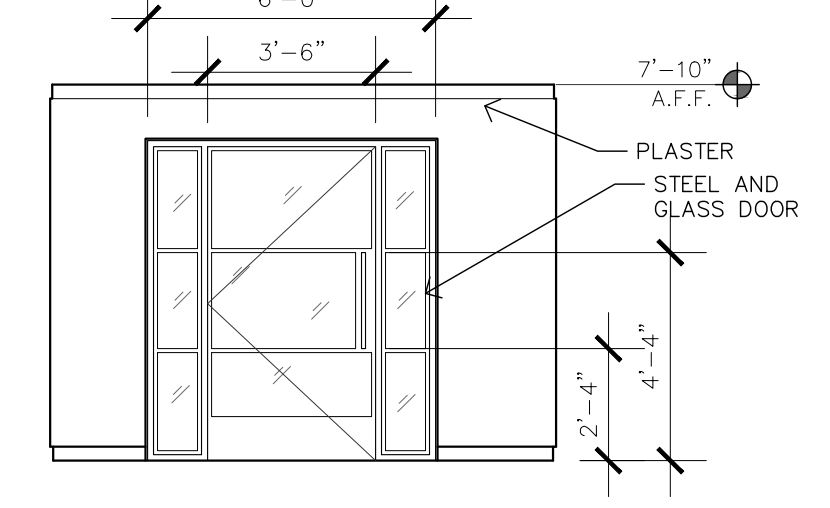


13 ENTRY - ENTRY DOOR
1/4" = 1'-0"

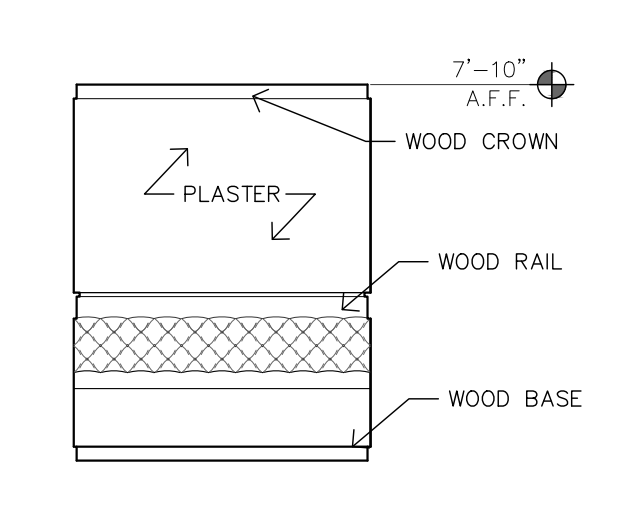


12 ENTRY - EAST
1/4" = 1'-0"

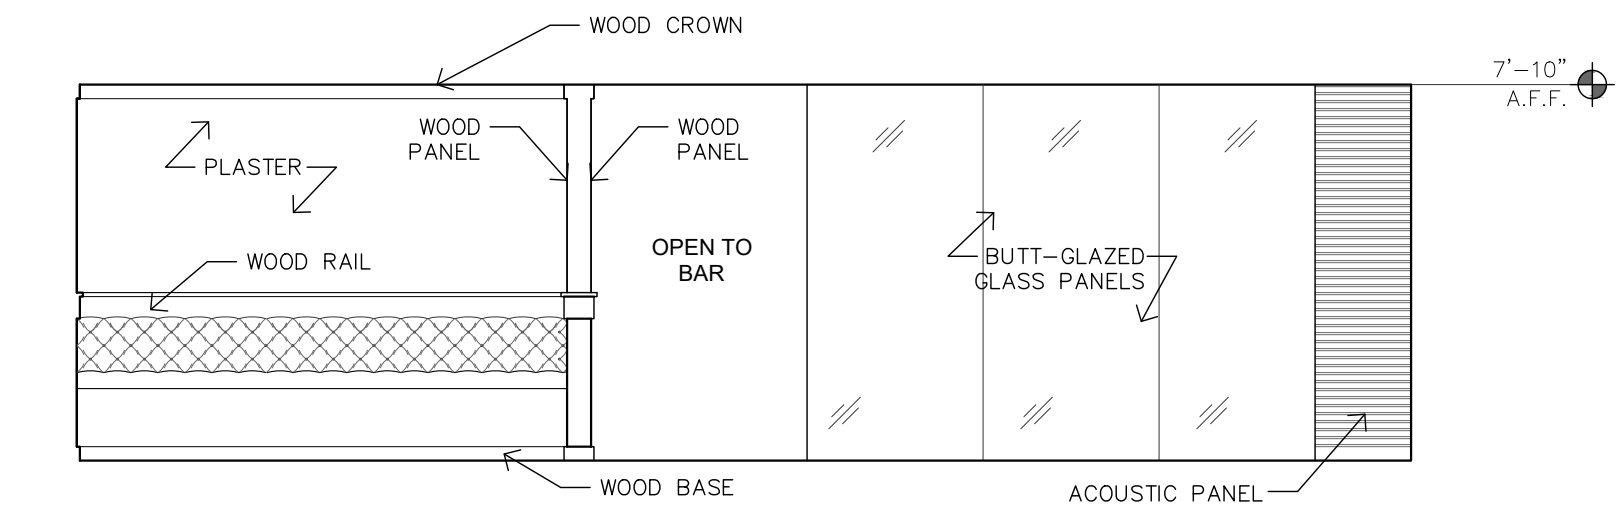


11 ENTRY - SOUTH
1/4" = 1'-0"

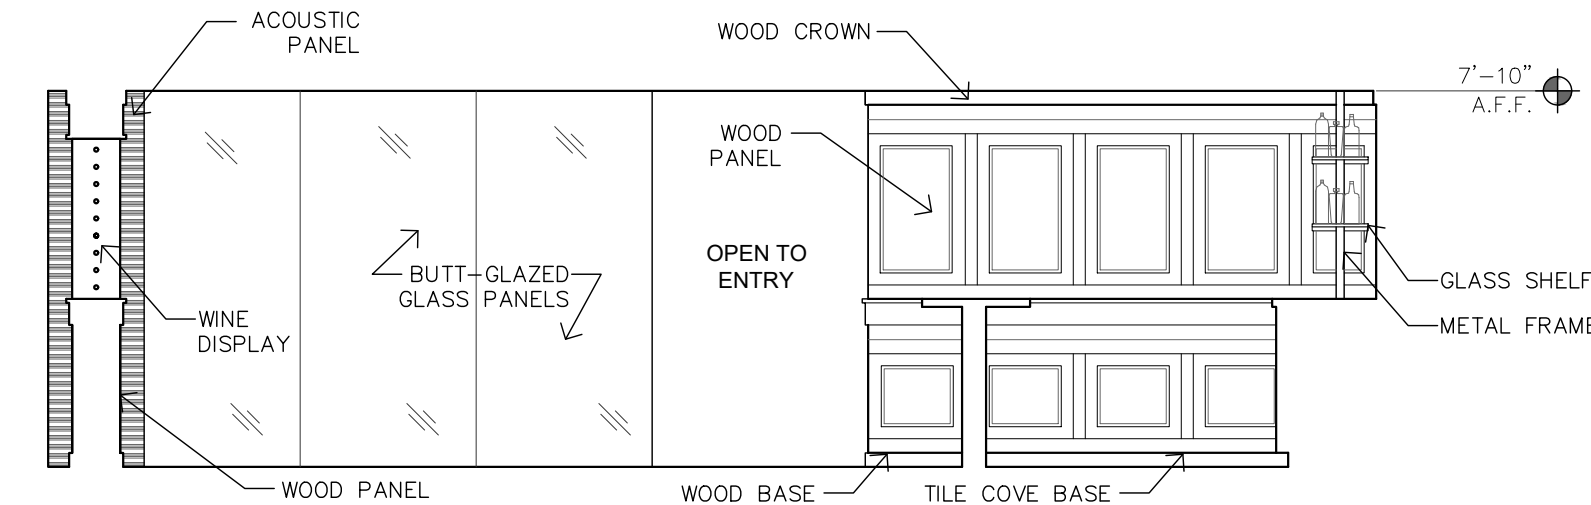


10 BAR - NORTH
1/4" = 1'-0"

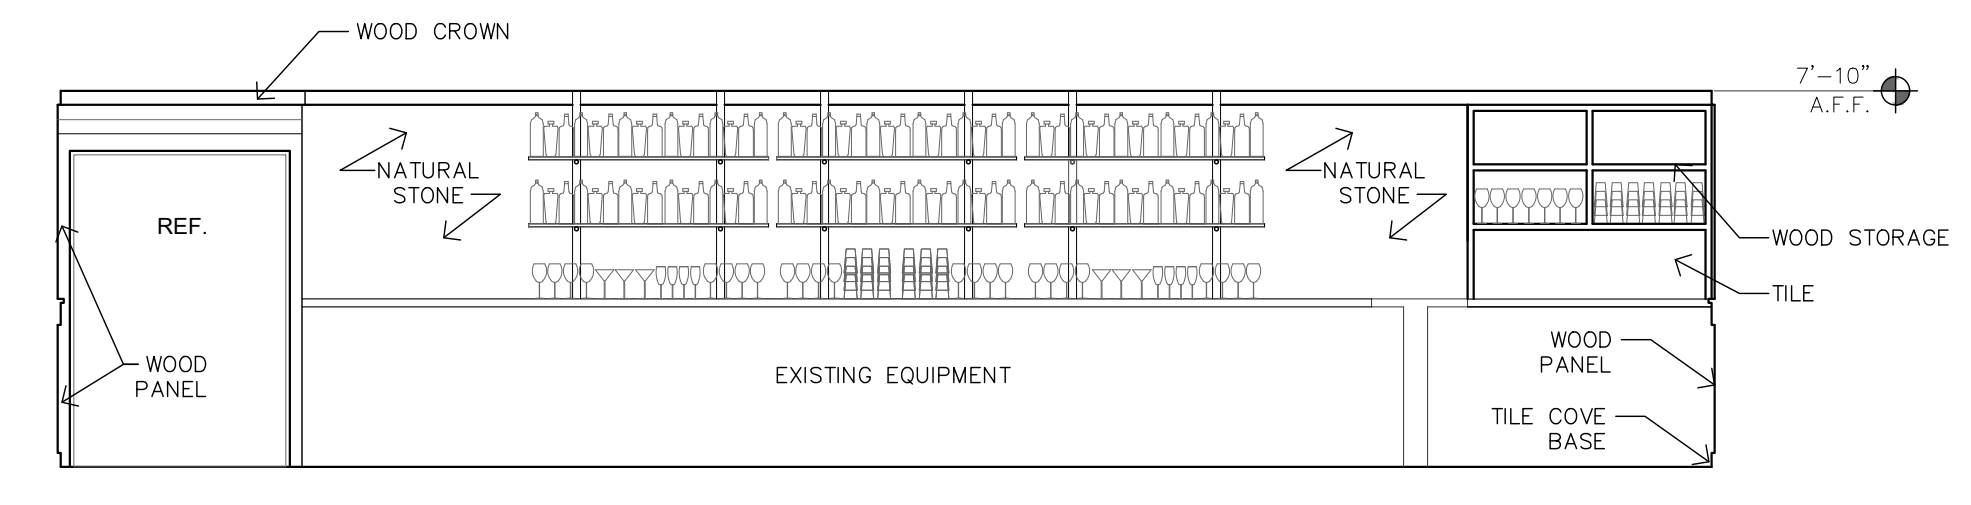


09 BACK BAR - EAST
1/4" = 1'-0"

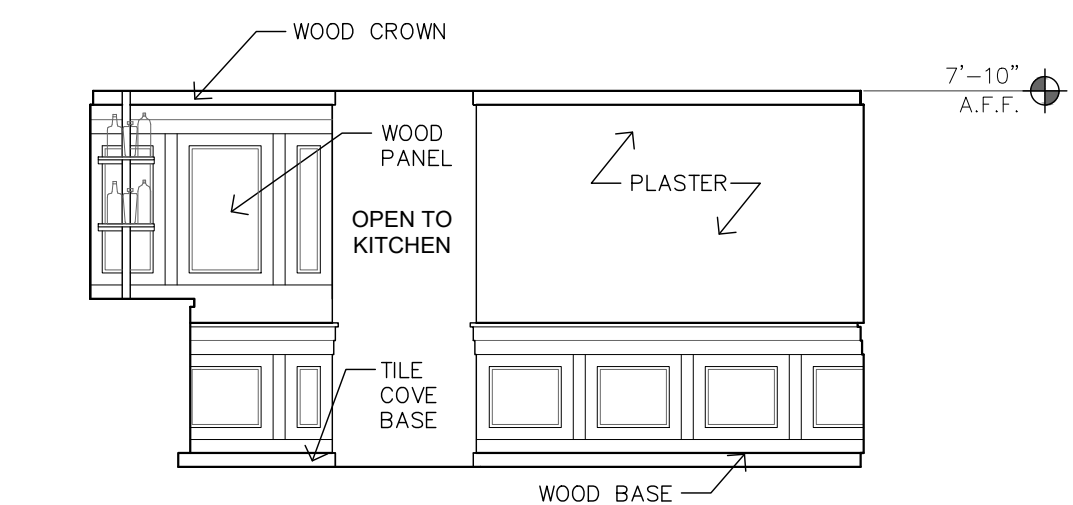


08 BAR - SOUTH
1/4" = 1'-0"

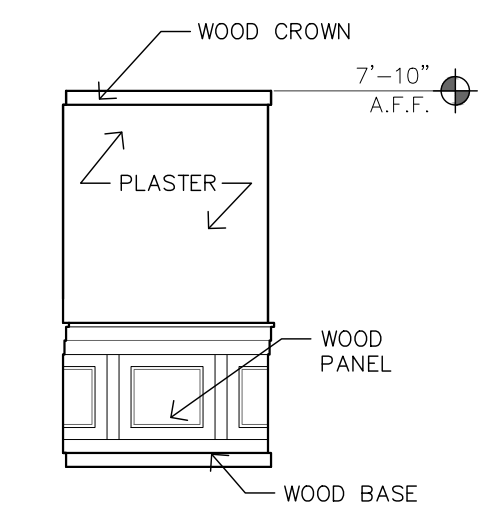


07 BAR - SMALL WALL
1/4" = 1'-0"

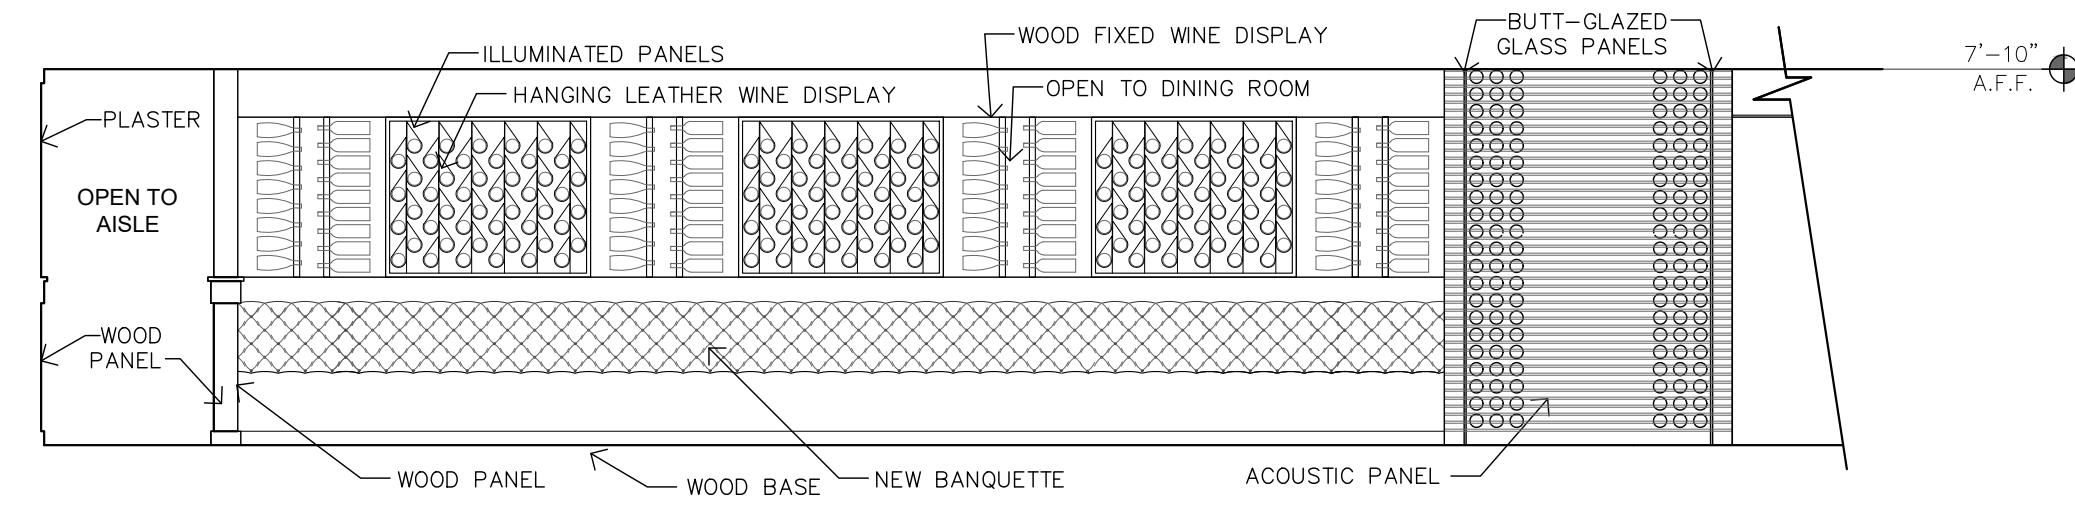


06 BAR - WEST
1/4" = 1'-0"

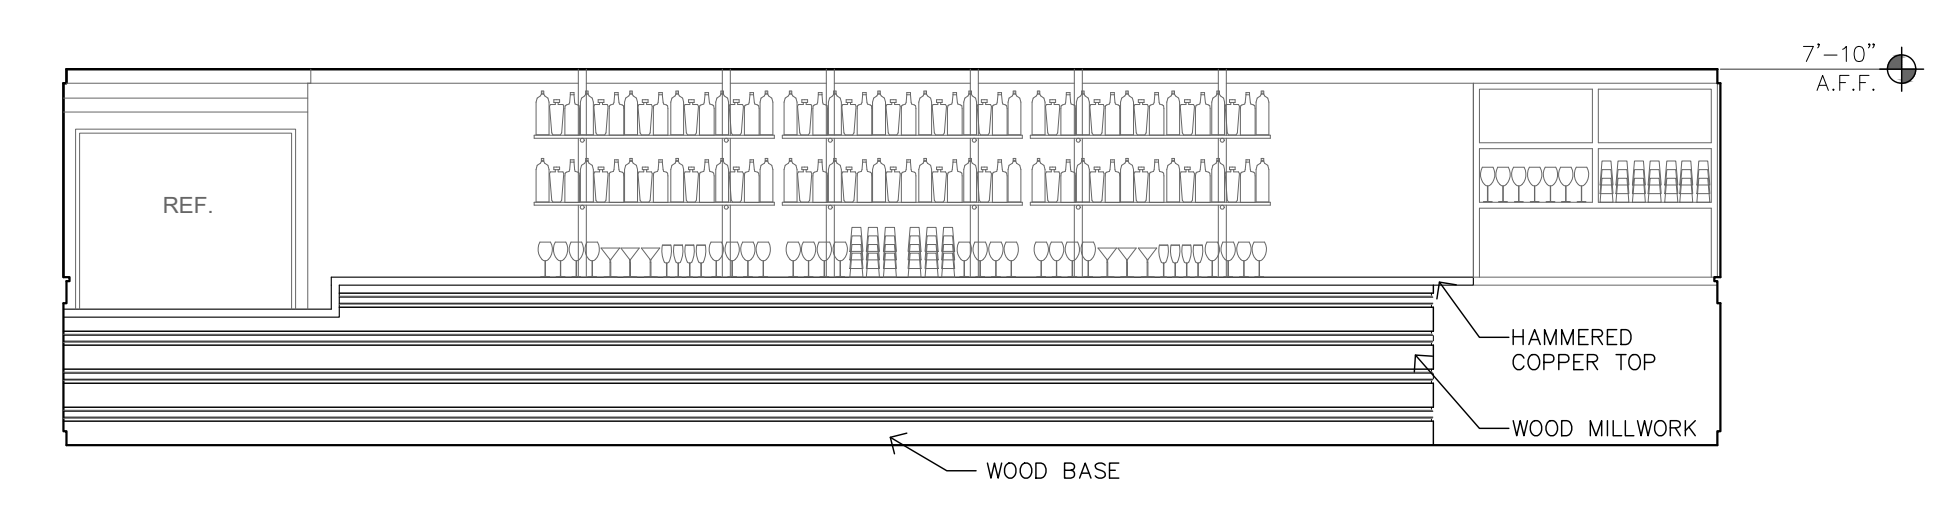


05 BAR - EAST
1/4" = 1'-0"

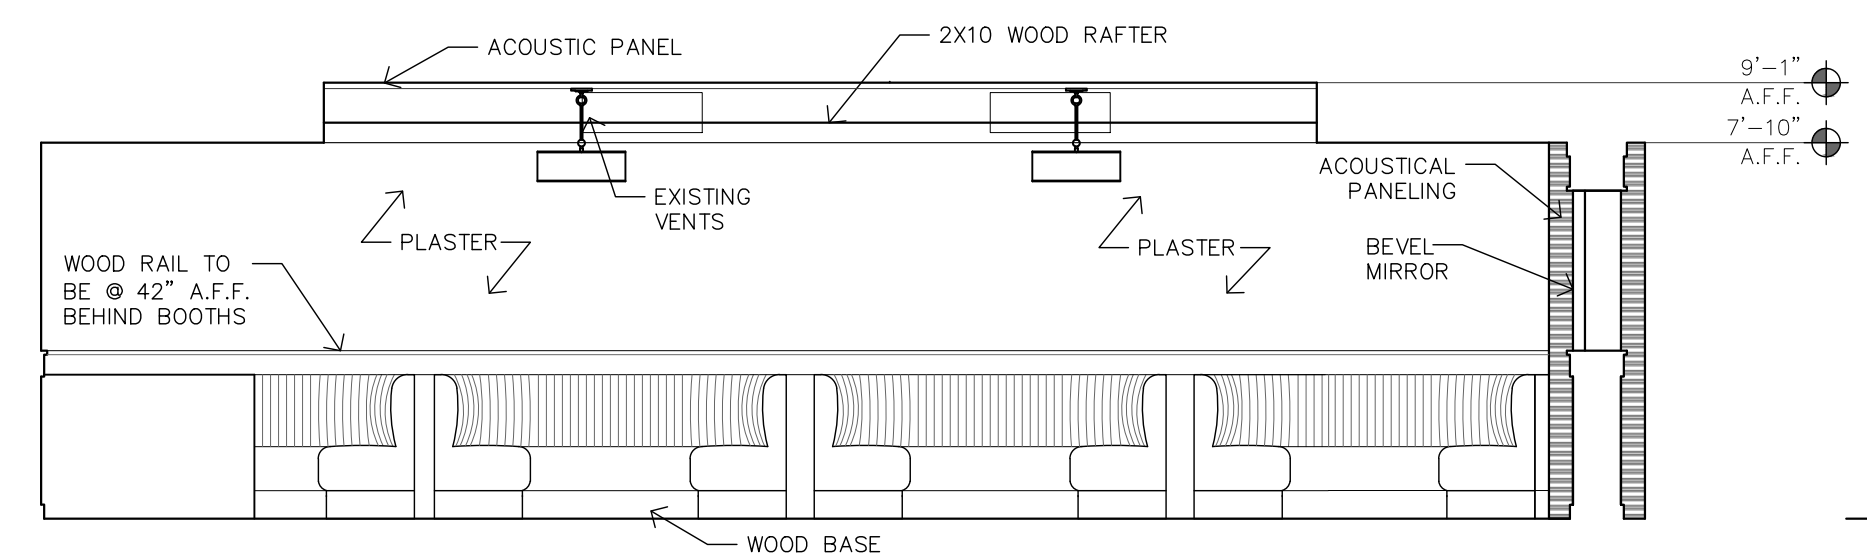


04 DINING - NORTH
1/4" = 1'-0"

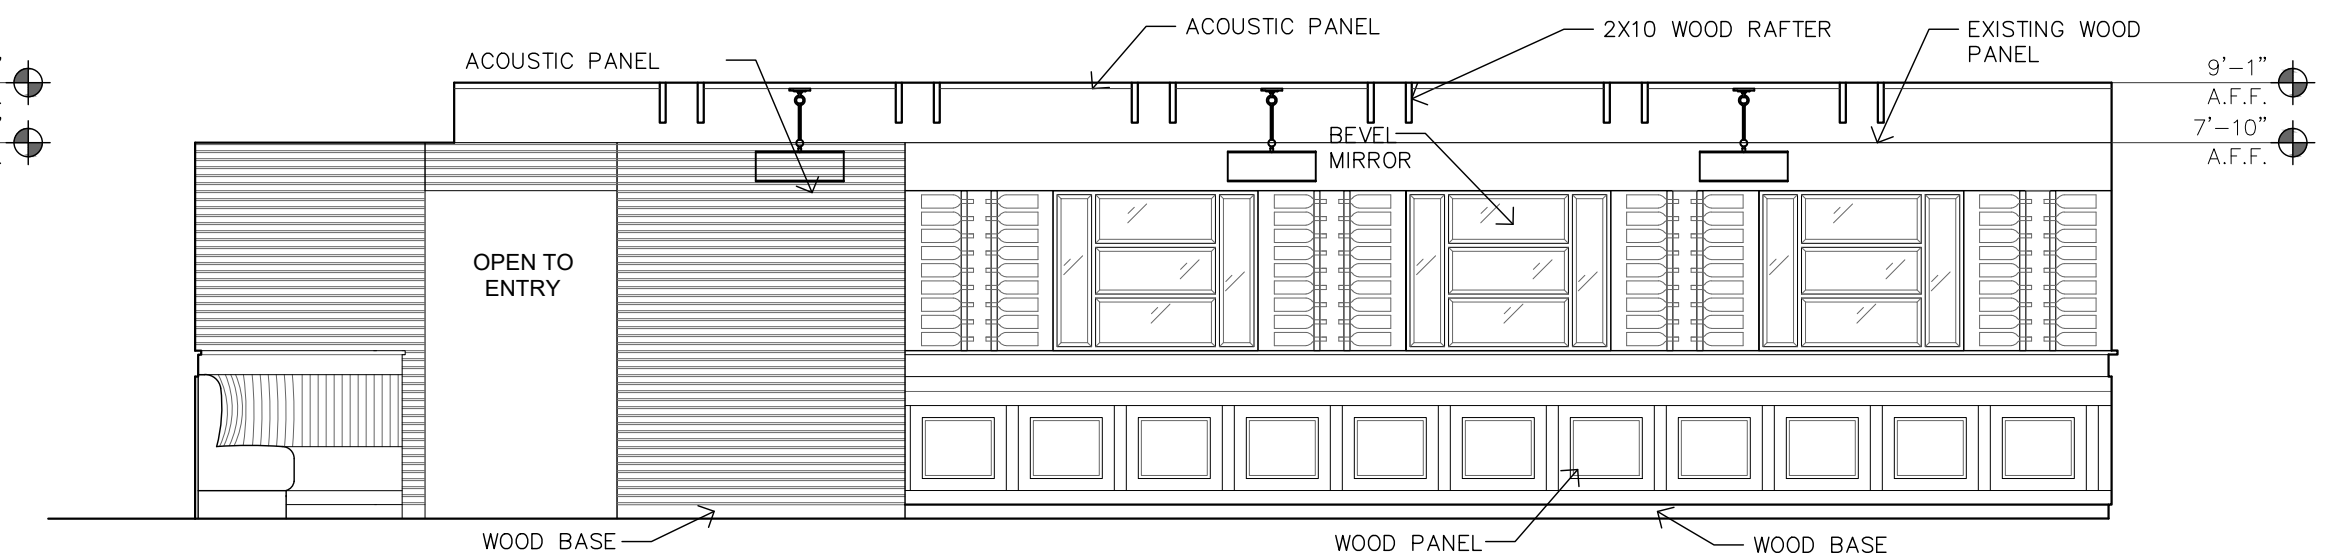

03 DINING - EAST
1/4" = 1'-0"

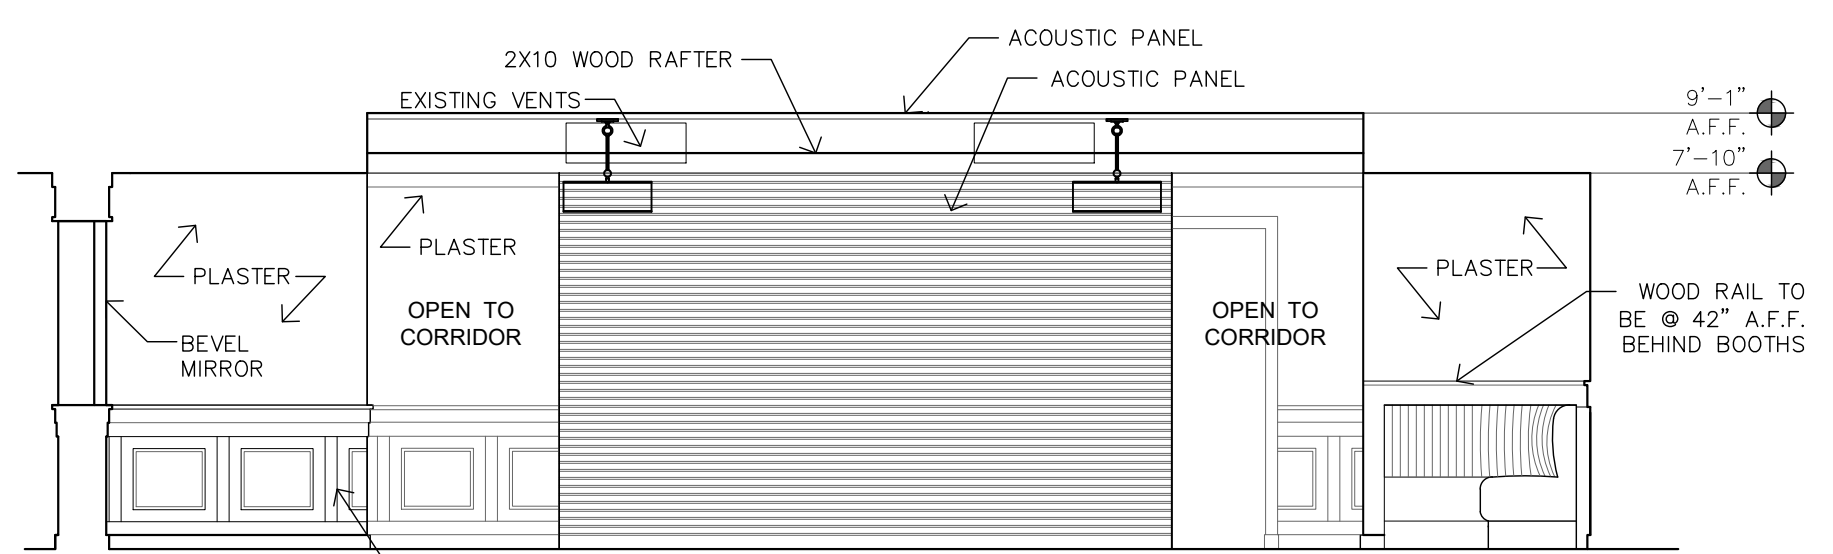

02 DINING - SOUTH
1/4" = 1'-0"

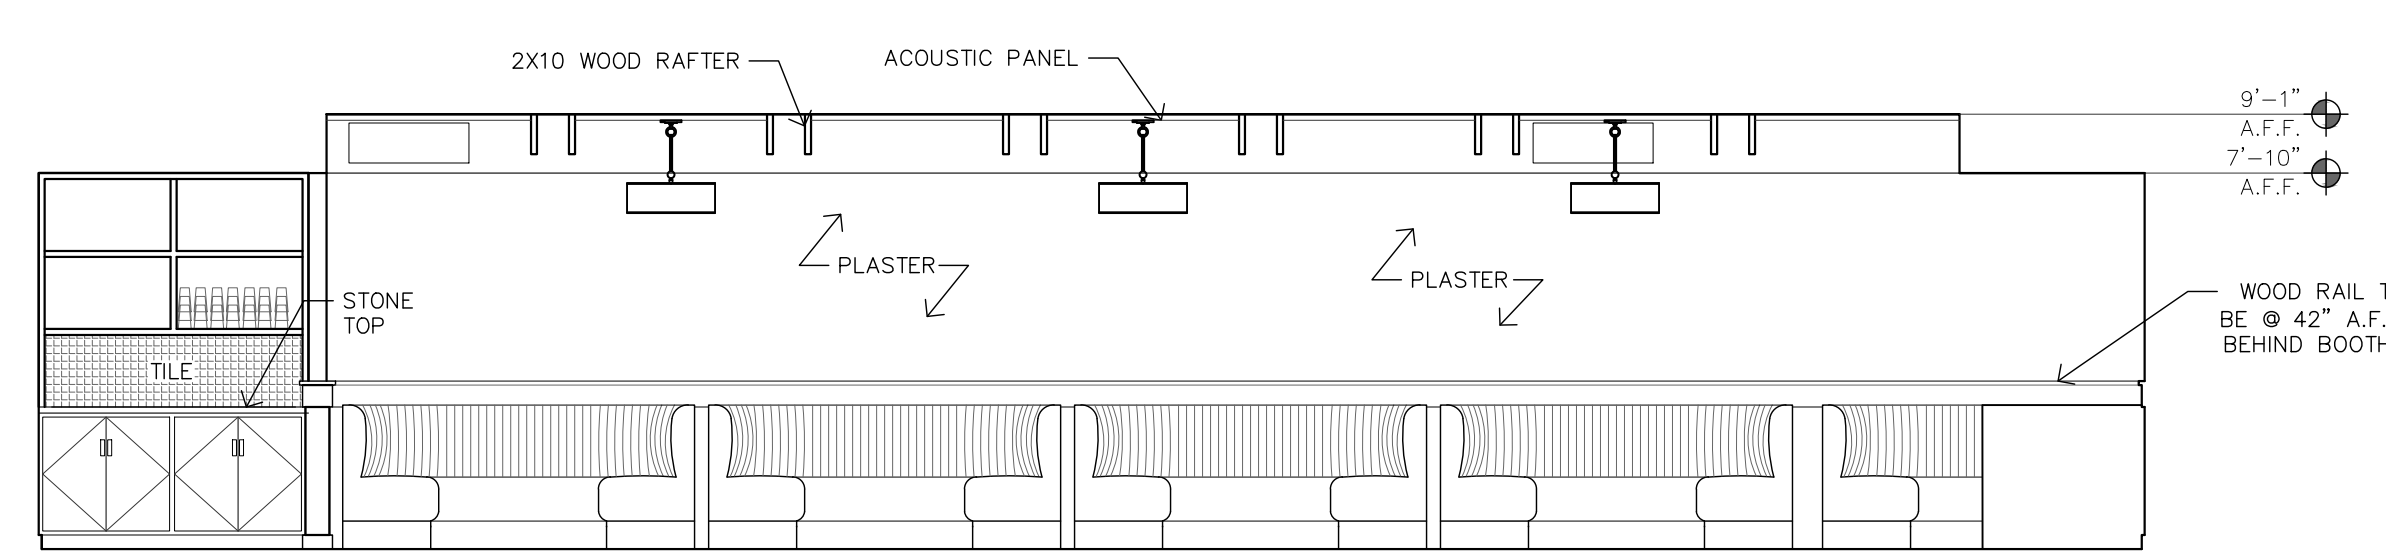


01 DINING - WEST
1/4" = 1'-0"

REVISIONS


#	DATE

INTERIOR
ELEVATIONS


ID8.1

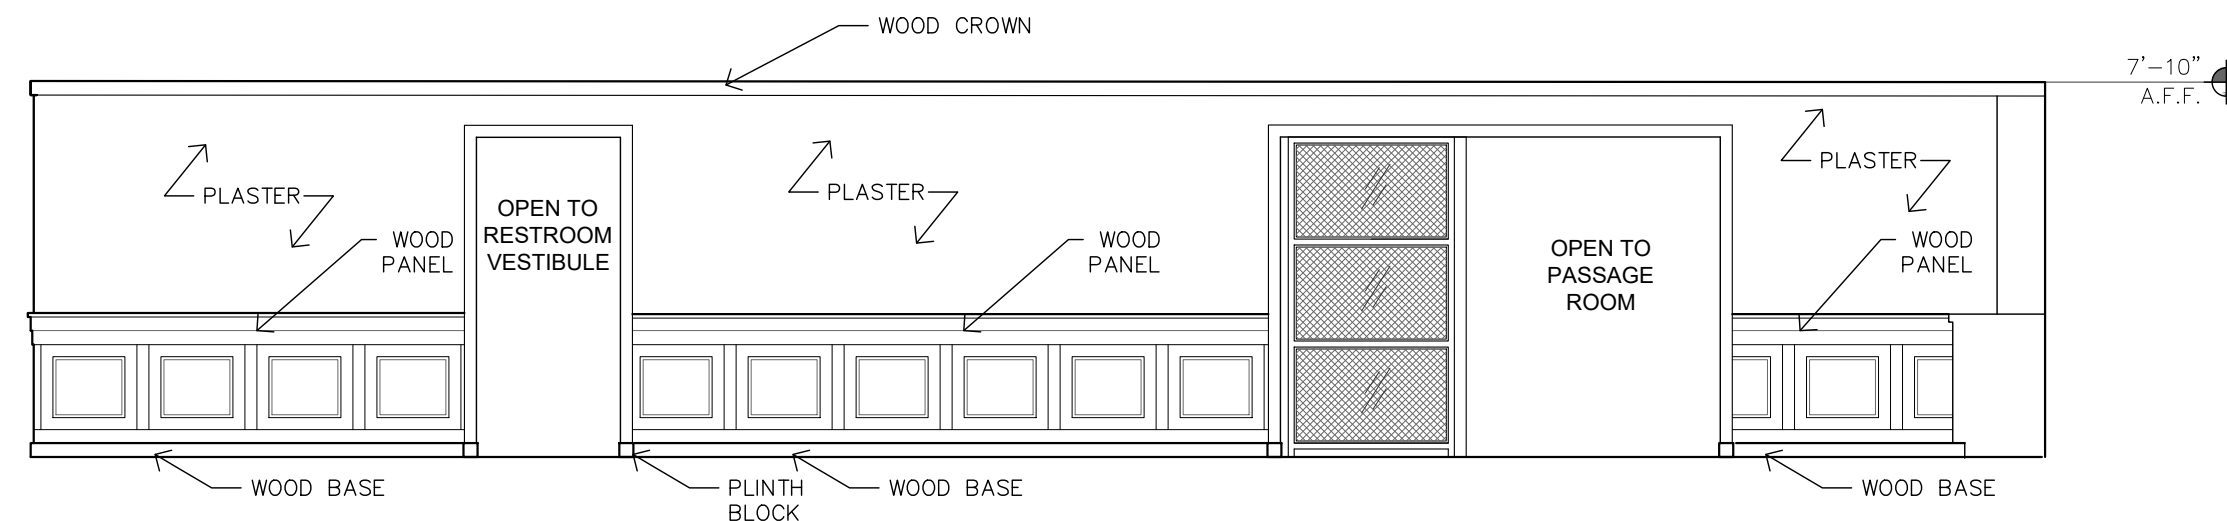


14 CORRIDOR - SOUTH
1/4" = 1'-0"

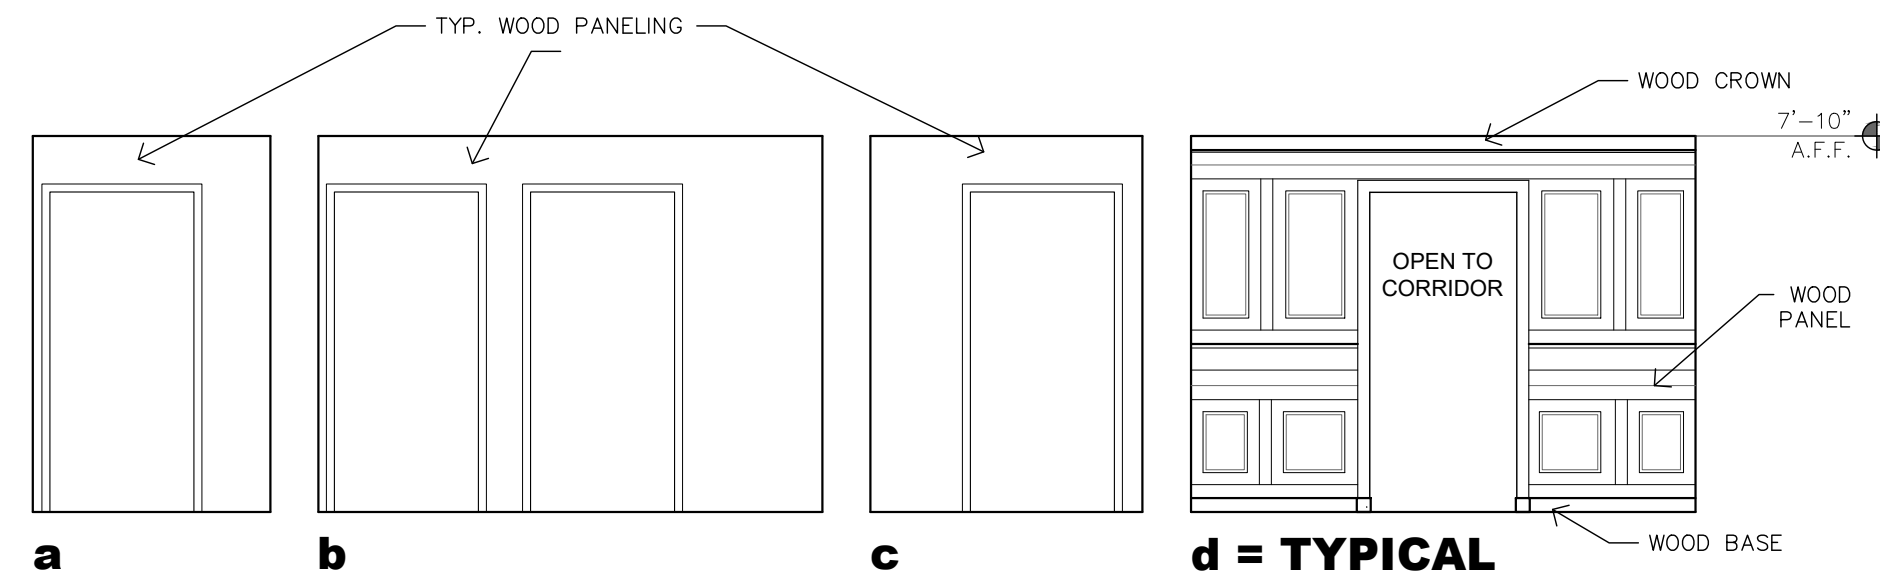


13 RESTROOM - VESTIBULE
1/4" = 1'-0"

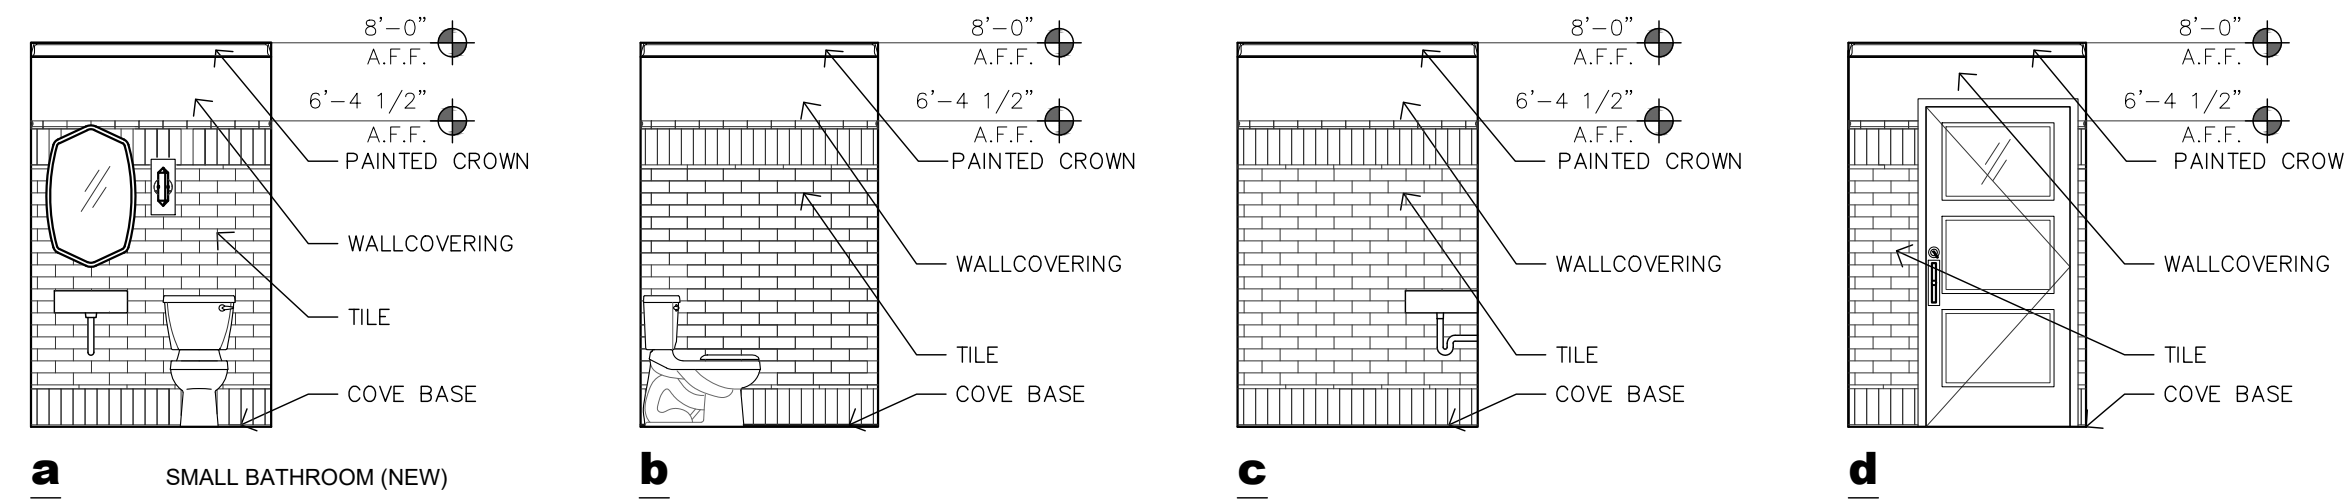

12 RESTROOM
1/4" = 1'-0"

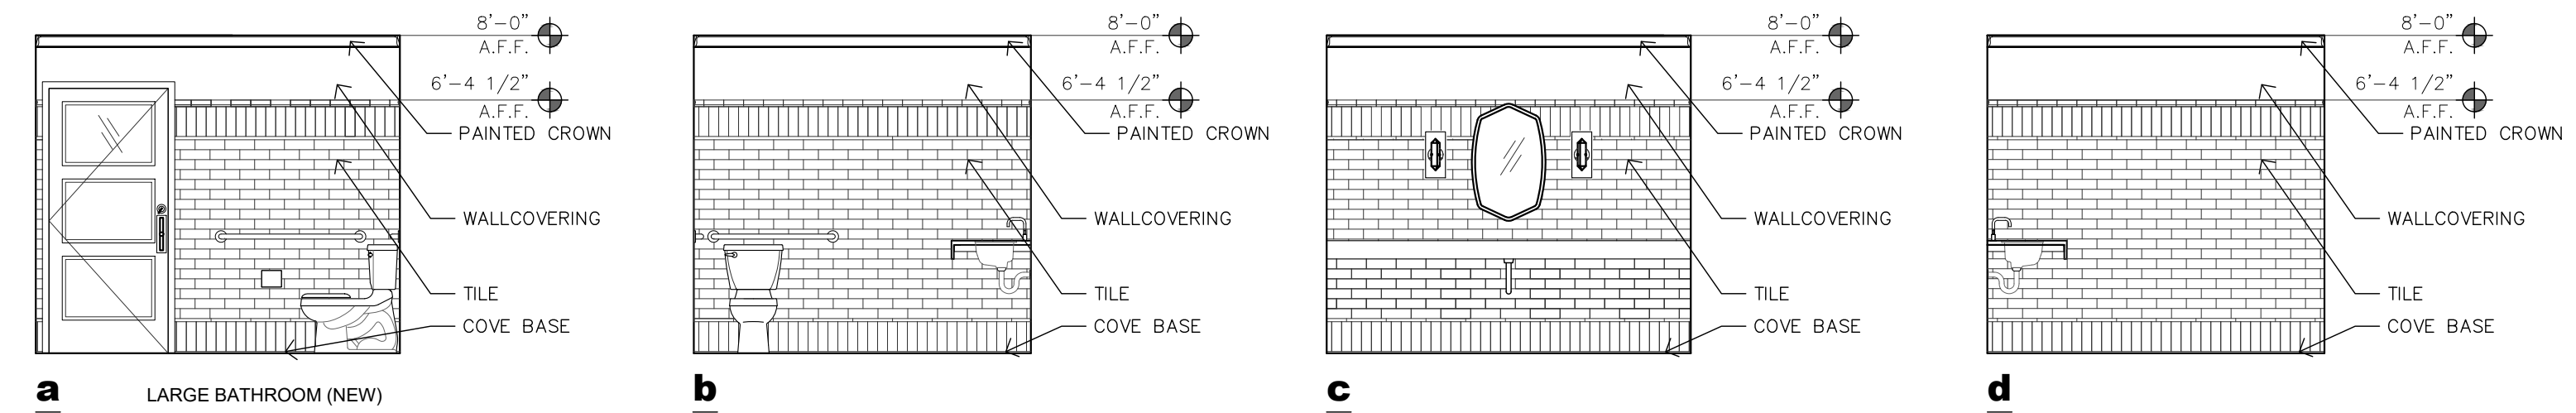


11 RESTROOM - ADA
1/4" = 1'-0"

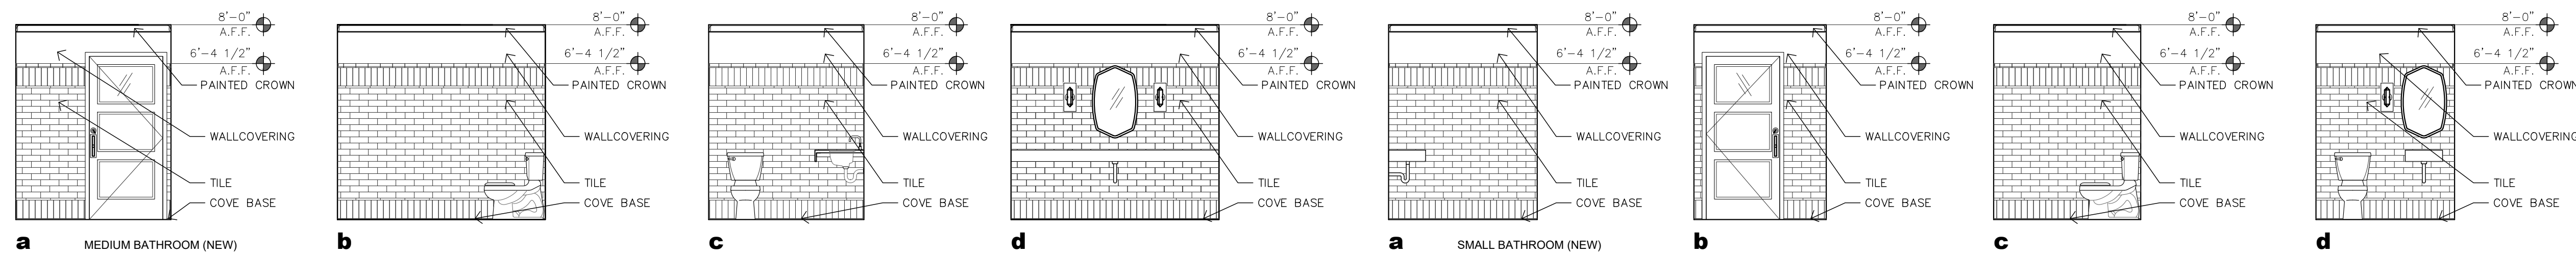

10 RESTROOM
1/4" = 1'-0"

09 RESTROOM
1/4" = 1'-0"

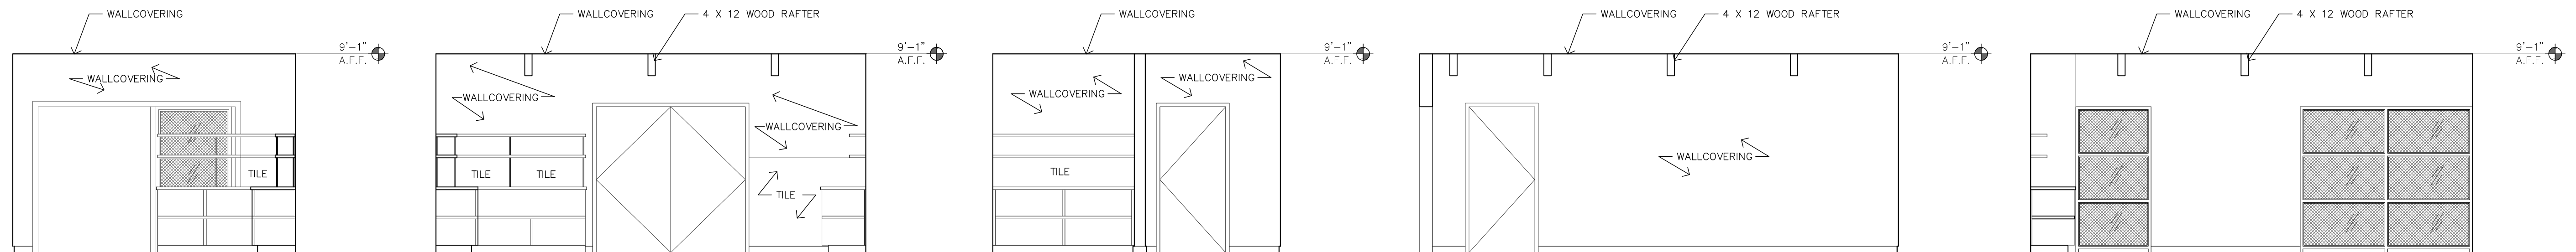


08 PASSAGE ROOM - NORTH
1/4" = 1'-0"

07 PASSAGE ROOM - EAST
1/4" = 1'-0"


06 PASSAGE ROOM- NORTH
1/4" = 1'-0"

05.1 PASSAGE ROOM - WEST
1/4" = 1'-0"


05 PASSAGE ROOM - WEST
1/4" = 1'-0"

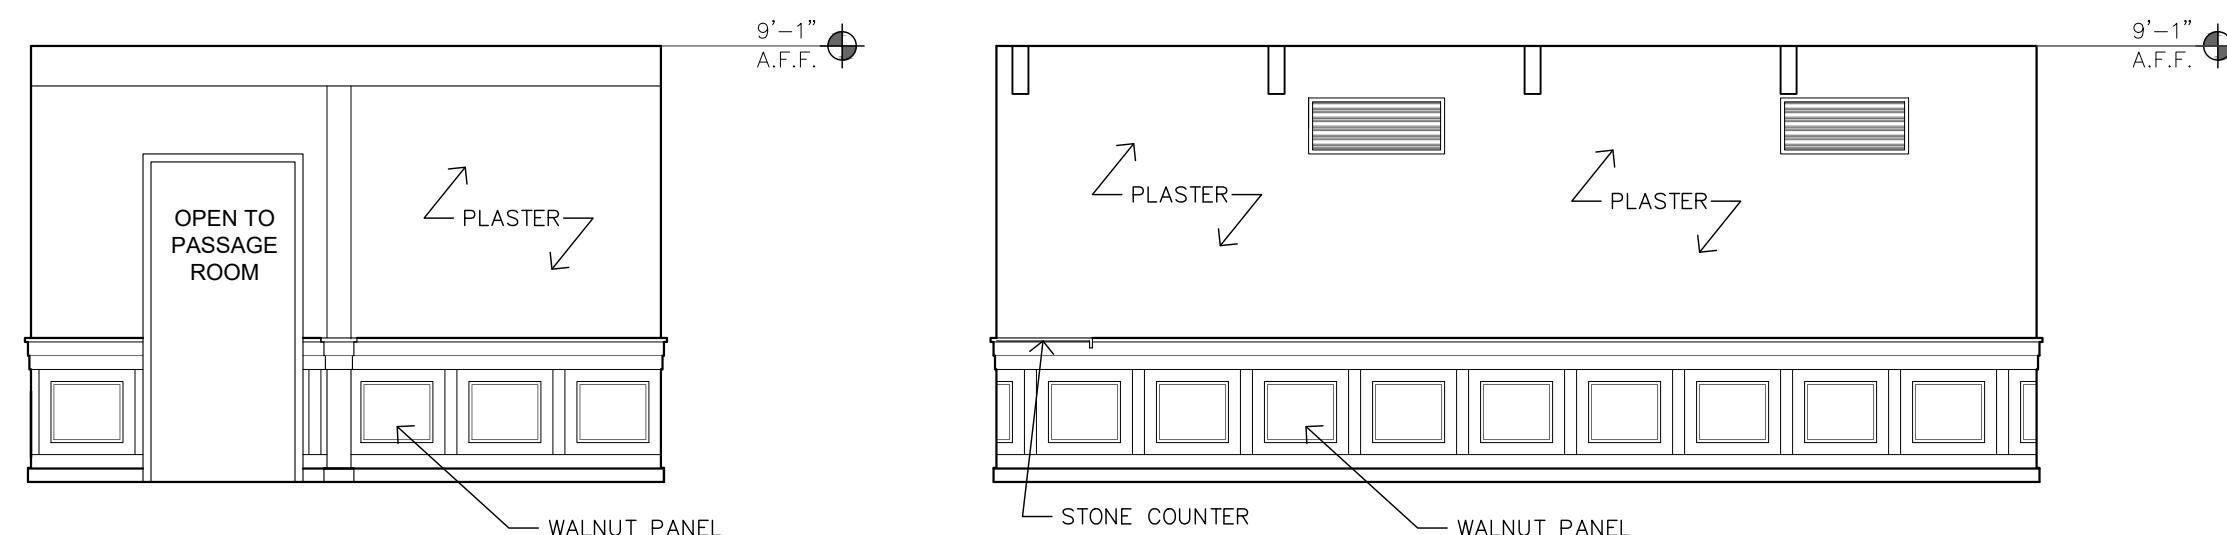


04 PRIVATE DINING - NORTH
1/4" = 1'-0"

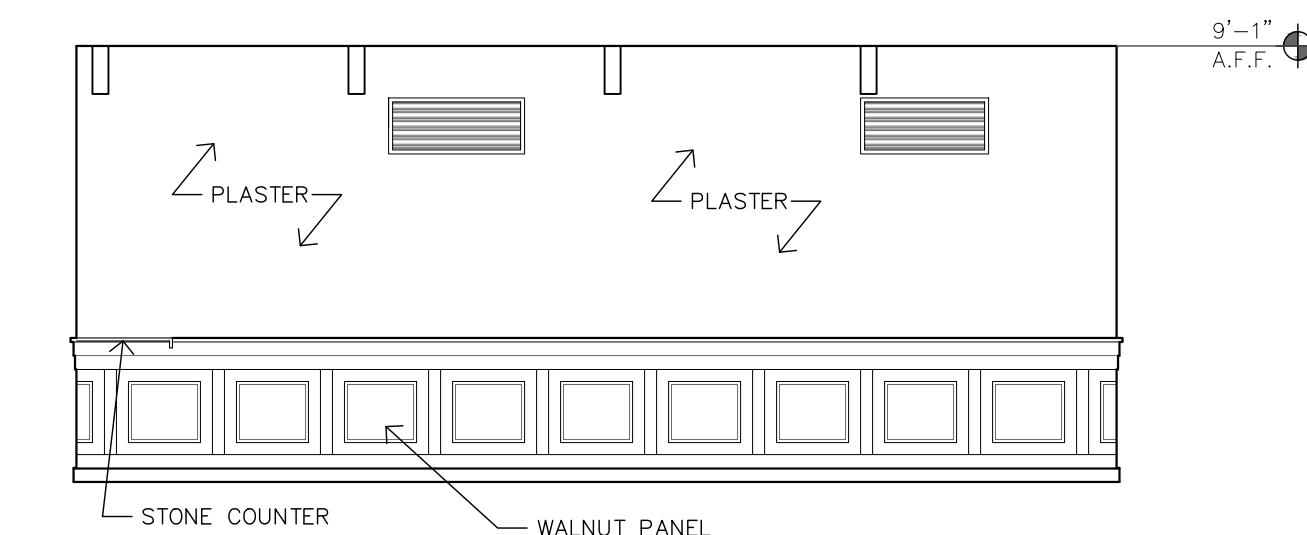

03 PRIVATE DINING - EAST
1/4" = 1'-0"

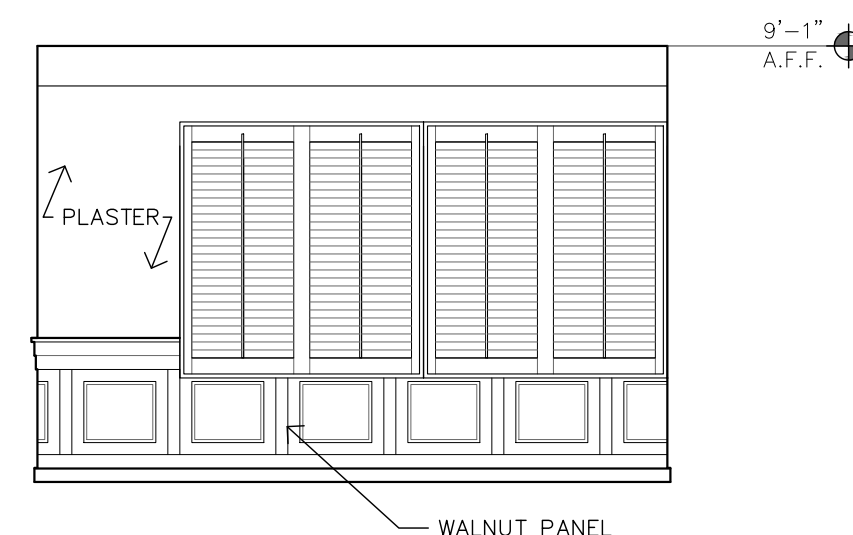

02 PRIVATE DINING - SOUTH
1/4" = 1'-0"

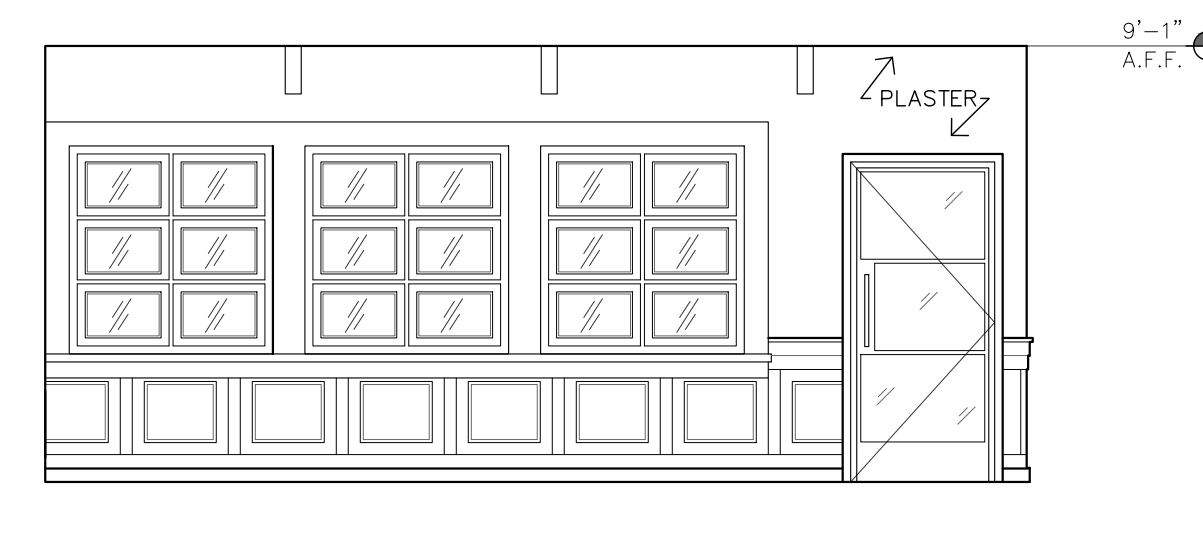

01 PRIVATE DINING - WEST
1/4" = 1'-0"



4213 DICKASON ST. #8
DALLAS, TX 75219
theguestgroupdallas.com
ron@theguestgroupdallas.com
(214) 770-3562

The Palace
142 W. Palace Ave.
Santa Fe - NM - 87501

CONSTULTANT

REVISIONS

#	DATE

INTERIOR
ELEVATIONS

ID9.0

DATE: 06-03-19

